Latitude

2.44s

Topo Location

7.5'	Loc	15' Loc
		(caic.)

Company ____


Farm Daniel Toothman #14

7.5' Quad Blackswood

District Clay

WELL LOCATION PLAT

County ol Permit 334

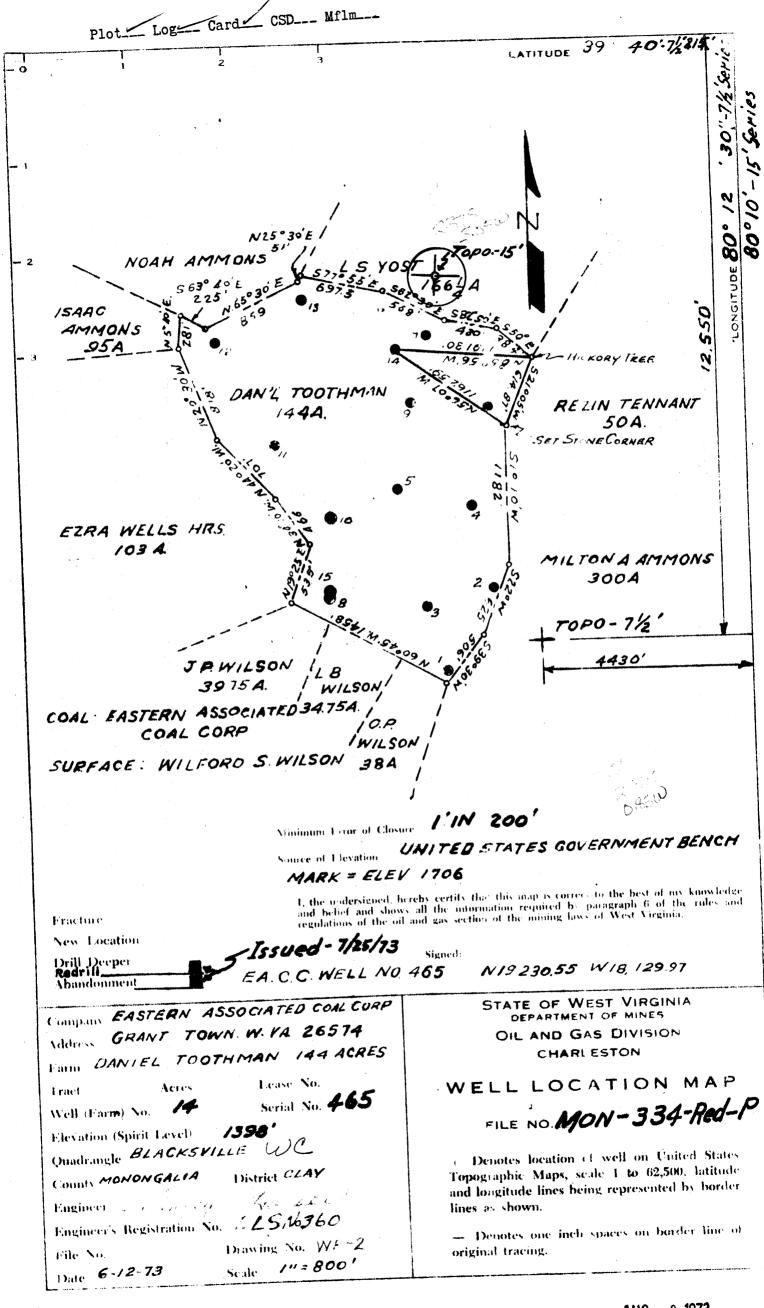





Oil and Gas Division

OIL & CASTONIO DEFT. OF THE

OIL AND GAS WELL PERMIT APPLICATION

REDRILL

A	
Charleston, W. Va.	DATE July 25, 1973
Surface Owner See below	Company Eastern Associated Coal Corp.
Address See below	Address Koppers Bldg., Pittsburgh, Pa.
Mineral Owner	
Address	Location (waters) 4 miles north of Fairview
Coal Owner The Charleston National Bank,	
Address Charleston, West Virginia Trustee	_ District Clay County Monongal
Coal Operator Eastern Associated Coal Con	CP •Quadrangle
Address Koppers Bldg., Pittsburgh, Pa.	_
Wilford S. Wilson Lois W. F	
Sterling Heights Fairview, Fairmont, W. Va. 26554	w. va.
Marvin D.	Wilson
SPECTOR TO BE NOTIFIED BLASSE THIS PER	W. Va.
	RMIT MUST BE POSTED AT THE WELL SITE visions being in accordance with Chapter 22,
3/3-0105 of the	W. Va. Code, the location is nereby approved
for He	drelling. This permit shall expire if ons have not commenced by //-25-73.
	and I down
The undersigned well operator is entitled to drill purpet.	Divertor MOI Taun Gast Division of for oil and gas, having fee
title thereto, (or as the case may be) under grant or lease	datedJune 2619 73 by Pennzoil
Company made to Eastern Associated	datedJune 2619_73 by Pennzoil
Company made to Eastern Associated	Corp. and recorded on the day of
Company made to Eastern Associated 19, in County, Book	Coal and recorded on the day of
Company made to Eastern Associated 19, in County, Book	Coal and recorded on the day of Page REDRILLFRACTURE OR STIMULATE
Company made to Eastern Associated 19, in County, Book NEW WELL DRILL DEEPER OIL AND GAS WELL ORIGINALLY DRILLE The enclosed plat was prepared by a registered engineer of	Coal and recorded on the day of Page REDRILLFRACTURE OR STIMULATE
Company made to Eastern Associated 19, in County, Book NEW WELL DRILL DEEPER OIL AND GAS WELL ORIGINALLY DRILLED The enclosed plat was prepared by a registered engineer of have been notified as of the above date.	Coal and recorded on the day of Corp. A graduated 19_73 by Pennzoil day of Corp. A graduated day of day of Page FRACTURE OR STIMULATE OF BEFORE JUNE 5, 1969. Or licensed land surveyor and all coal owners and/or operators graduated that any objection they wish to make or are required.
Company made to Eastern Associated 19, in County, Book NEW WELL DRILL DEEPER OIL AND GAS WELL ORIGINALLY DRILLED The enclosed plat was prepared by a registered engineer of have been notified as of the above date. The above named coal owners and/or operator are hereby to make by Section 3 of the Code, must be received by, or for Copies of this notice and the enclosed plat were mailed by	dated
Company made to Eastern Associated 19, in	Coal and recorded on the day of Corp. REDRILL FRACTURE OR STIMULATE D BEFORE JUNE 5, 1969. Or licensed land surveyor and all coal owners and/or operators notified that any objection they wish to make, or are required filed with the Department of Mines within ten (10) days. * registered mail, or delivered to the above named coal operators day before, or on the partment of Mines at Charleston, West Virginia.
Company made to Eastern Associated County, Book DRILL DEEPER OIL AND GAS WELL ORIGINALLY DRILLE The enclosed plat was prepared by a registered engineer of have been notified as of the above date. The above named coal owners and/or operator are hereby to make by Section 3 of the Code, must be received by, or for Copies of this notice and the enclosed plat were mailed by or coal owners at their above shown respective address made day with the mailing or delivery of this copy to the De	Coal and recorded on the day of
Company made to Eastern Associated County, Book DRILL DEEPER OIL AND GAS WELL ORIGINALLY DRILLE The enclosed plat was prepared by a registered engineer of nave been notified as of the above date. The above named coal owners and/or operator are hereby to make by Section 3 of the Code, must be received by, or for Copies of this notice and the enclosed plat were mailed by or coal owners at their above shown respective address made day with the mailing or delivery of this copy to the De	Coal and recorded on the day of Corp. Page REDRILLFRACTURE OR STIMULATE DEFORE JUNE 5, 1969. Or licensed land surveyor and all coal owners and/or operators notified that any objection they wish to make, or are required filed with the Department of Mines within ten (10) days. * registered mail, or delivered to the above named coal operators before, or on the partment of Mines at Charleston, West Virginia. Very truly yours, EASTERN ASSOCIATED COAL COR (Sign Name) Data STARLED COAL COR
Company made to Eastern Associated 19, in	Coal and recorded on the day of Corp. Page FRACTURE OR STIMULATE D BEFORE JUNE 5, 1969. Or licensed land surveyor and all coal owners and/or operators notified that any objection they wish to make, or are required filed with the Department of Mines within ten (10) days. * registered mail, or delivered to the above named coal operators day before, or on the partment of Mines at Charleston, West Virginia. Very truly yours, EASTERN ASSOCIATED COAL COR (Sign Name) Well Operator Vice President Koppers Building
Company made to Eastern Associated County, Book DRILL DEEPER OIL AND GAS WELL ORIGINALLY DRILLE The enclosed plat was prepared by a registered engineer of have been notified as of the above date. The above named coal owners and/or operator are hereby to make by Section 3 of the Code, must be received by, or for Copies of this notice and the enclosed plat were mailed by or coal owners at their above shown respective address made day with the mailing or delivery of this copy to the Despective of the Despective address. By Address of	Coal and recorded on the day of Corp. Page FRACTURE OR STIMULATE OR STIMULATE DEFORE JUNE 5, 1969. Or licensed land surveyor and all coal owners and/or operators notified that any objection they wish to make, or are required filed with the Department of Mines within ten (10) days. * registered mail, or delivered to the above named coal operators day before, or on the partment of Mines at Charleston, West Virginia. Very truly yours, EASTERN ASSOCIATED COAL COR (Sign Name) Well Operator Vice President Koppers Building Street
Company made to Eastern Associated 19	Coal and recorded on the day of Corp. Page FRACTURE OR STIMULATE OR STIMULATE DEFORE JUNE 5, 1969. Or licensed land surveyor and all coal owners and/or operators notified that any objection they wish to make, or are required filed with the Department of Mines within ten (10) days. * registered mail, or delivered to the above named coal operators day before, or on the partment of Mines at Charleston, West Virginia. Very truly yours, EASTERN ASSOCIATED COAL COR (Sign Name) Well Operator Vice President Koppers Building Street
Company made to Eastern Associated 19	dated

*SECTION 3.... If no objections are filed or found by the Department of mines, within said period of ten days from the receipt of notice and plat by the department of mines, to said proposed location, the department shall forthwith issue to the well operator a permit reciting the filing of such plat, that no objections have been made by the coal operators or found thereto by the department and that the same is approved and the well operator authorized to proceed.

77000-334-Red PERMIT NUMBER 47-0601 DUMBER

THIS IS AN ESTIMATE ONLY ACTUAL INFORMATION WILL BE SUBMITTED ON OG-10 UPON COMPLETION

PROPOSED WORK ORDER	roREDRILL	FR	ACTURE-STIMULATE			
DRILLING CONTRACTOR: (RESPONSIBLE AGENT:				
NAME Chisler Brot	hers	NAME Pasine				
ADDRESS Pentress,	West Virginia					
TELEPHONE304_879	6362	TELEPHONE	TELEPHONE			
ESTIMATED DEPTH OF COM	APLETED WELL:					
PROPOSED GEOLOGICAL FO	RMATION: MILLER CON					
	L <u>X</u> GASC		DISPOSAT			
			ODOTHER			
	RECTOR	WAILK PROC	JD OTNER			
TENTATIVE CASING PROGR	AM:					
CASING AND TUBING	USED FOR	LEFT IN	CEMENT FILL UP			
SIZE	DRILLING	WELL	OR SACKS - CUBIC FT.			
20 - 16						
13 - 10						
9 - 5/8						
8 - 5/8						
7						
5 ½ 4 14						
3			Parf To:			
2			Perf. Top Perf. Bottom			
Liners			Perf. Top			
			Perf. Bottom			
kenda semananda molahakannan sebagai sebagai kesasah sebagai sebagai sebagai sebagai sebagai sebagai sebagai s Pangai sebagai						
ADDROVENA OD DDDGIV WAS	TIP DEWAND					
	ER DEPTHS FEET					
APPROXIMATE COAL DEPTH		And the second s				
IS COAL BEING MINED IN	THE AREA? Yes	BY WHOM? <u>Ea</u>	stern Associ ated Coa			
TO DRILL:		•	Co			
	EC OF OC 1 \$100.00 DEDAM	W DDE DDDDOOMANOD DO				
OF PLAT.	ES OF OG - 1, \$100.00 PERMI	I FEE, FERFORMANCE BO	OND AND PERMANENT COPY			
MA NOTES THE PROPERTY OF THE P	DATE A	• • •				
TO DRILL DEEPER OR REDI						
SUBMIT FIVE (5) COPIE	ES OF OG - 1, SHOWING ORIGINATION OF THE PROPERTY OF THE PROPE	INAL PERMIT NUMBER AND	D PERFORMANCE BOND. ON			
MUST ALSO BE SUBMIT	R TO 1929, A PERMANENT CO	OPY OF THE PLAT AND T	HE ORIGINAL WELL RECORD			
FO FRACTURE - STIMULATE						
OIL AND/OR GAS WELL	ORIGINALLY DRILLED BEFO	RE JUNE 5, 1929, FIVE (5) C	OPIES OG - 1, PERFORMANCE			
	AT AND ORIGINAL WELL REC					
OIL AND/OR GAS WELL	ORIGINALLY DRILLED ON A	ND/OR AFTER JUNE 5, 1929	FIVE COPIES OG - 1, SHOW-			
ING ORIGINAL PERMIT	NUMBER, AND PERFORMANCE	BOND.	•			
Required forms must be f	filed within ninety (90) days of a	completion for bond release.	Inspector to be notified twenty-			
four (24) hours in advanc			•			
• •						
The following waiver mus	st be completed by the coal ope	erator if the permit is to be is	ssued within ten days of receipt			
hereof.						
	t: I the undersigned, Agent for Coal Company, Owner or Operator of the coal under					
this lease have exam	nined and place on our mine m	aps this proposed well location	on.			
We the	Coal Company	have no objections to said we	If being drilled at this location			
	as complied with all rules and reg					
Code.		, . ;	, and the state of			
	s de la companya de	alter mer men mellenderfør og til gjørnspermatern sjøngeninge, og propper – reg	and the second control and analysis of the second s			
		Fo	r Coal Company			
		Secretaristica pro successo e en estado e en en estado e en entre en estado e en entre				
			Official Title			