


39°40' LATITUDE 1,750

NORTH

EASTHAM

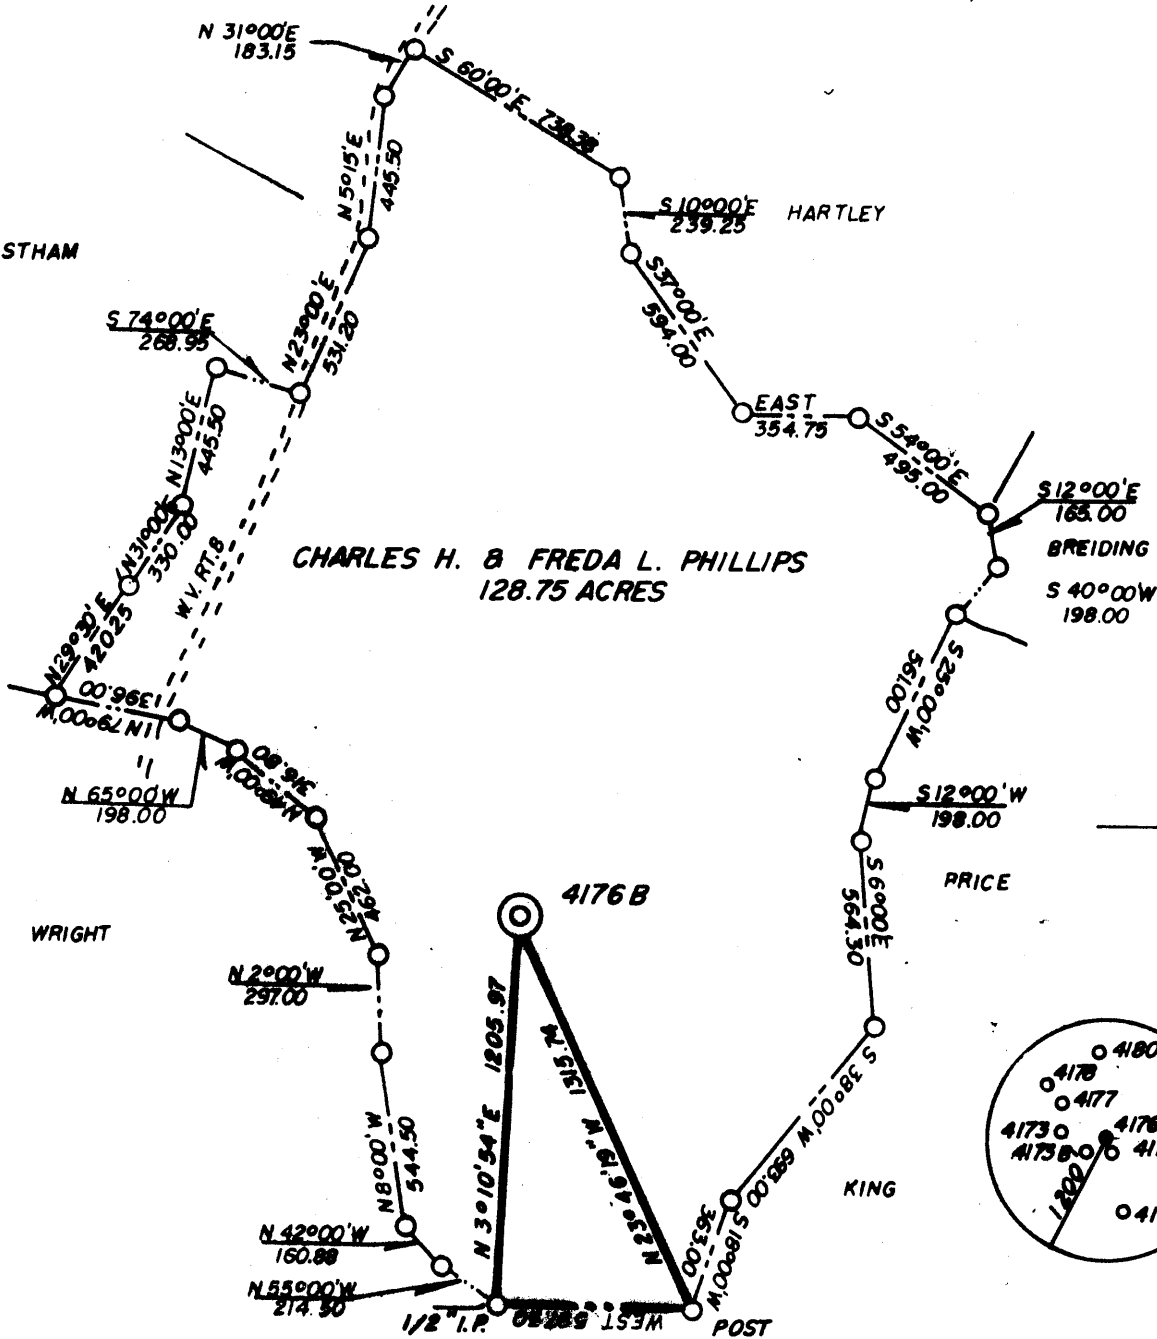

9,810 LONGITUDE

80.08

1.875
0.34

(+) DENOTES LOCATION OF WELL ON UNITED STATES TOPOGRAPHIC MAPS

FILE NO. _____
 DRAWING NO. _____
 SCALE 1"=600'
 MINIMUM DEGREE OF ACCURACY 1 IN 5000
 PROVEN SOURCE OF ELEVATION COMPANY SURVEY TIED INTO U.S.G.S. NETWORK

I THE UNDERSIGNED, HEREBY CERTIFY THAT THIS PLAT IS CORRECT TO THE BEST OF MY KNOWLEDGE AND BELIEF AND SHOWS ALL THE INFORMATION REQUIRED BY LAW AND THE REGULATIONS ISSUED AND PRESCRIBED BY THE DEPARTMENT OF ENERGY.

(SIGNED) Paul D. Harburt
 R.P.E. _____ L.L.S. 862

PLACE SEAL HERE

STATE OF WEST VIRGINIA
 DEPARTMENT OF ENERGY
 OIL AND GAS DIVISION



DATE MARCH 1, 1994
 OPERATOR'S WELL NO. 4176B
 API WELL NO. _____

WELL TYPE: OIL ___ GAS ___ LIQUID INJECTION ___ WASTE DISPOSAL ___
 (IF "GAS.") PRODUCTION ___ STORAGE ___ DEEP ___ SHALLOW X ABANDONED X

LOCATION: ELEVATION 1165.92 WATERSHED RANGE RUN
 DISTRICT BATTELLE COUNTY MONONGALIA

SURFACE OWNER CHARLES H. & FREDAL L. PHILLIPS ACREAGE 128.75

OIL & GAS ROYALTY OWNER _____ LEASE ACREAGE _____

LEASE NO. _____

PROPOSED WORK: DRILL ___ CONVERT ___ DRILL DEEPER ___ REDRILL ___ FRACTURE OR STIMULATE ___ PLUG OFF OLD FORMATION ___ PERFORATE NEW FORMATION ___ OTHER PHYSICAL CHANGE IN WELL (SPECIFY) _____

PLUG AND ABANDON X CLEAN OUT AND REPLUG _____

TARGET FORMATION NONE ESTIMATED DEPTH _____

WELL OPERATOR CONSOLIDATION COAL CO. DESIGNATED AGENT ROGER E. DUCKWORTH

ADDRESS P.O. BOX 1314 MORGANTOWN WY. 26505 ADDRESS P.O. BOX 1314 MORGANTOWN W.V. 26505

COUNTY NAME

PERMIT

FORM WW-6

068

HALLS INC.

FORM WR-38
(Affidavit of Plugging)

STATE OF WEST VIRGINIA
DEPARTMENT OF ENERGY
OIL AND GAS WELLS DIVISION

RECEIVED
WV Division of
Environmental Protection
JAN 18 1996

AFFIDAVIT OF PLUGGING AND FILLING WELL

Permitting
Office of Oil & Gas

AFFIDAVIT SHOULD BE MADE IN TRIPPLICATE, one copy mailed to the Division, one copy to be retained by the Well Operator and the third copy (and extra copies if required) shall be mailed to each coal operator at their respective addresses.

Consolidation Coal Company
Coal Operator or Owner
P.O. Box 1314, Morgantown, WV 26505-1314
Address

Consolidation Coal Company
Name of Well Operator
P.O. Box 1314, Morgantown, WV 26505-1314
Complete Address

Coal Operator or Owner
Address

August 31, 19 94
WELL AND LOCATION

Charles Phillips
Lease or Property Owner
Rt. 1, Box 211, Wadestown, WV 26589
Address

Battelle District
Monongalia County

WELL NO. 4176B

Charles Phillips

STATE INSPECTOR SUPERVISING PLUGGING

Randal Micks

AFFIDAVIT

STATE OF WEST VIRGINIA,
County of Harrison

ss:

Kevin Wright and Glen Andrew Lang


being first duly sworn according to law depose and say that they are experienced in the work of plugging and filling oil and gas wells and were employed by Consolidation Coal Company, well operator, and participated in the work of plugging and filling the above well, that said work was commenced on the 9th day of August 19 94, and that the well was plugged and filled in the following manner:

Sand or Zone Record Formation	Filling Material	Plugs Used Size & Kind	Casing	
			CSG PULLED	CSG LEFT
Cleaned 9 7/8" hole from surface to 1135'. Reduced hole to 6 1/2" and cleaned 6 1/2" hole from 1135' to 1406'. Cleaned 9 7/8" hole thru Pittsburgh Coal from 998' to 1006'. Left 7" casing in hole from 1135' to 1406'. Ran coal protection string as follows: 229.48' of 2" tubing followed by 1163.31' of 4 1/2" casing. Cemented hole from 1392.79' back to surface. Latch down plug at 1141.83'. Float valve at 1163.31'. Swedge at 1164.31'. Circulated cement to surface as follows: Pumped 780 sacks of poz mix followed by 200 sacks of thixotropic cement. Used 1,000 gallons of mud flush. Displaced cement to 1141.83' with water, let set and bailed dry.				
TOTAL DEPTH: 1,406 feet				
Coal Seams		Description of Monument		
(Name) Pittsburgh Coal	998 feet to 1006 feet	5 feet of 4 1/2" casing with plaque stating: Consolidation Coal Co. Well 4176B		
(Name)		Permit #47-61-01164 P		
(Name)				
(Name)				

and that the work of plugging and filling said well was completed on the 19th day of August, 19 94.

And further deponents saith not.

Sworn to and

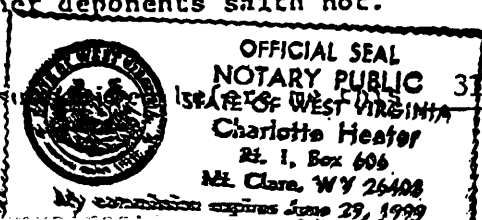

31st day of August, 19 94

Kevin S. Wright
Glen Andrew Lang

Charlotte Heater
Notary Public

061 1164