

in past

*Jemie
10/13/95*

LATITUDE 39° 42' 30"


2900

LONGITUDE 80° 17' 30"

*0.835
0.440*


TOPO. LOC.
WADESTOWN QUAD.
7 1/2' SERIES

NORTH

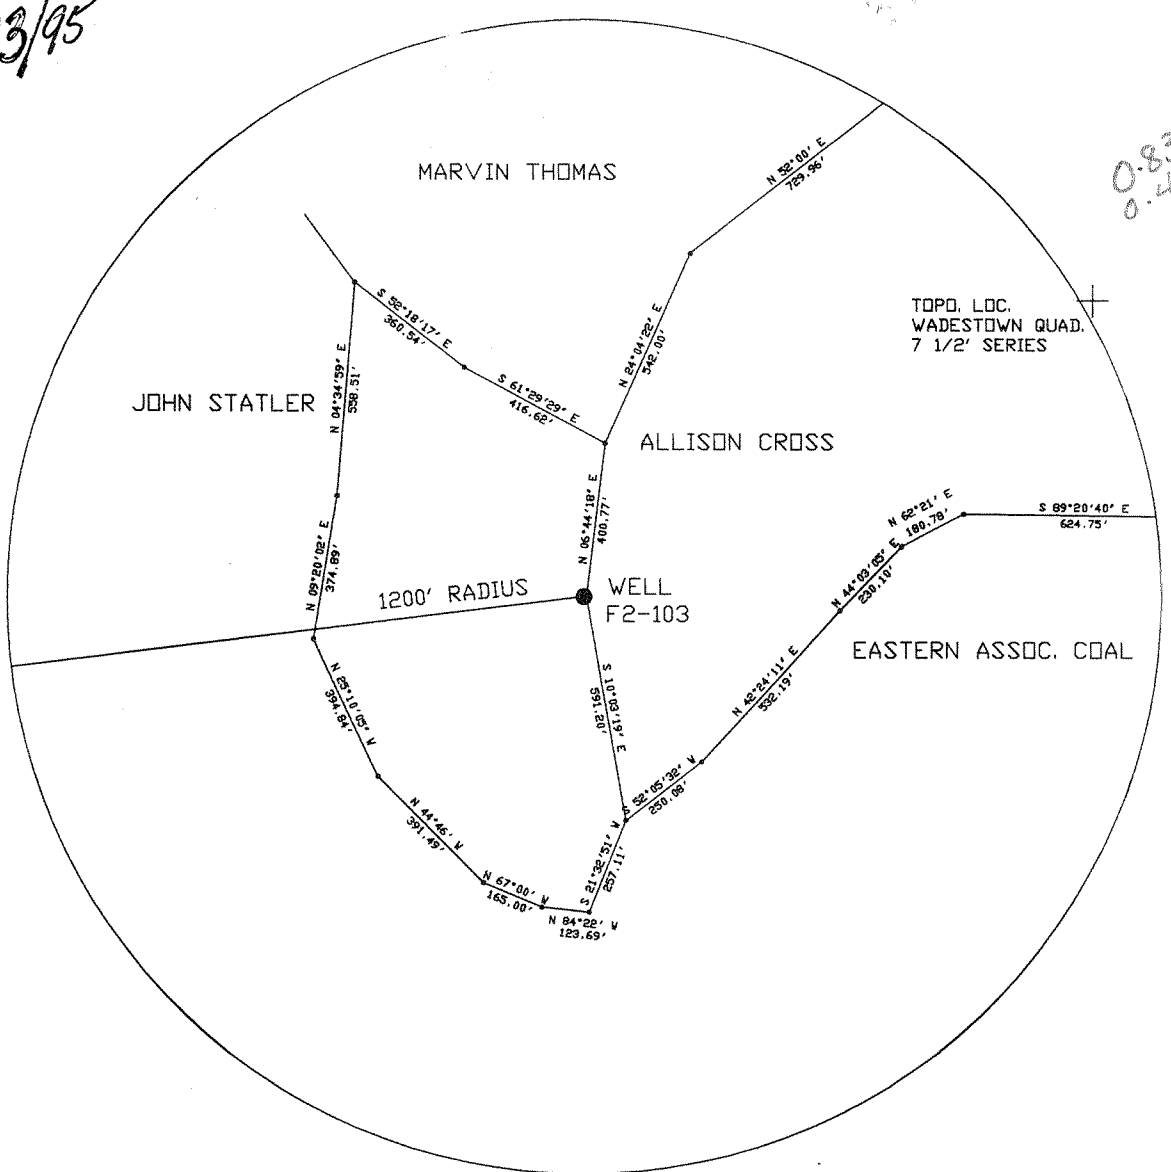

FILE NO. F2-1-205
 DRAWING NO. F2-2-256
 SCALE 1"=400'
 MINIMUM DEGREE OF
 ACCURACY 1/2500'
 PROVEN SOURCE OF
 ELEVATION USGS B.M.

I THE UNDERSIGNED, HEREBY CERTIFY
 THAT THIS PLAT IS CORRECT TO THE
 BEST OF MY KNOWLEDGE AND BELIEF AND
 SHOWS ALL THE INFORMATION REQUIRED
 BY LAW AND THE REGULATIONS ISSUED
 AND PRESCRIBED BY THE DEPARTMENT OF
 MINES.
 (SIGNED) *John F. Ewell Jr.*
 R.P.E. 11133 L.L.S.

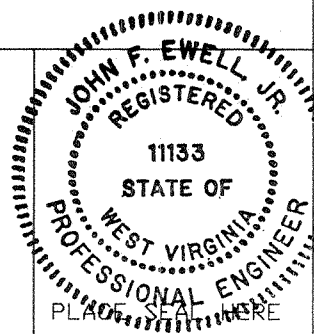

(+) DENOTES LOCATION OF
 WELL ON UNITED STATES
 TOPOGRAPHIC MAPS

DATE OCT. 2, 19 95
 OPERATOR'S WELL NO. F2-103
 API WELL NO.

FORM IV-6
 (8-78)

STATE OF WEST VIRGINIA
 DEPARTMENT OF MINES
 OIL AND GAS DIVISION

47-061-01216-P
 STATE COUNTY PERMIT

Federal #2 mine

WELL TYPE: OIL GAS X LIQUID INJECTION WASTE DISPOSAL
 (IF "GAS", PRODUCTION STORAGE DEEP SHALLOW X
 LOCATION: ELEVATION 1300 WATERSHED TRIBUTARY RT. BRANCH MIRACLE RUN
 DISTRICT BATTELLE COUNTY MONONGALIA
 QUADRANGLE WADESTOWN
 SURFACE OWNER ALLISON CROSS ACREAGE
 OIL & GAS ROYALTY OWNER HOPE NATURAL GAS CO. LEASE ACREAGE
 LEASE NO.
 PROPOSED WORK: DRILL CONVERT DRILL DEEPER REDRILL X FRACTURE OR
 STIMULATE PLUG OFF OLD FORMATION PERFORATE NEW
 FORMATION OTHER PHYSICAL CHANGE IN WELL (SPECIFY)
 PLUG AND ABANDON CLEAN OUT AND REPLUG X
 TARGET FORMATION FIFTH SAND ESTIMATED DEPTH 3400
 WELL OPERATOR EASTERN ASSOC. COAL DESIGNATED AGENT TERRY O. HENDERSHOT
 ADDRESS ROUTE 1 BOX 144 ADDRESS ROUTE 1 BOX 144
FAIRVIEW WV, 26570 FAIRVIEW WV, 26570

001 7. 60

WR-38
16-Oct-95

JUN 03 1999

API # 47- 61-01216-P

STATE OF WEST VIRGINIA
DIVISION OF ENVIRONMENTAL PROTECTION
SECTION OF OIL AND GAS

AFFIDAVIT OF PLUGGING AND FILLING WELL

AFFIDAVIT SHOULD BE IN TRIPLICATE, one copy mailed to the Division, one copy to be retained by the Well Operator and the third copy (and extra copies if required) should be mailed to each coal operator at their respective addresses.

Farm name: CROSS, ALLISON Operator Well No.: F2-103 (2754)

LOCATION: Elevation: 1,300.00 Quadrangle: WADESTOWN
District: BATTELLE County: MONONGALIA
Latitude: 5450 Feet South of 39 Deg. 42 Min. 30 Sec.
Longitude 2900 Feet West of 80 Deg. 17 Min. 30 Sec.

Well Type: OIL _____ GAS X

Company: Eastern Associated Coal Corp. Coal Operator Eastern Associated Coal Corp
Route 1 Box 144 or Owner Route 1 Box 144
Fairview, WV 26570 Fairview, WV 26570

Agent: Terry O. Hendershot Coal Operator _____
or Owner _____
Permit Issued: 10/16/95

AFFIDAVIT

STATE OF WEST VIRGINIA,
County of Monongalia ss:

Jim Gump and David Chisler being first duly sworn according to law depose and say that they are experienced in the work of plugging and filling oil and gas wells and were employed by the above named well operator, and participated in the work of plugging and filling the above well, and Randall Mick Oil and Gas Inspector representing the Director, say that said work was commenced on the 2nd day of October, 1995, and that the well was plugged and filled in the following manner:

TYPE	FROM	TO	PIPE REMOVED	LEFT
Cleaned out to a depth of 1830'				
Run logs Gamma Ray, Neutron & 3-Arm Caliper				
Cut old 10" at 475, 340, 230 and 150 Pulled 150' of old 10" pipe				
Run 1830' of 2 3/8" pipe Gelled hole with 10skgs gell & run 240skgs Chem Corp.				
Cement and pulled 2 3/8" pipe. Tagged top cement 1209 Run 4 1/2" to 1209				
Gelled hole with 10skgs gell. Run 350skgs Portland & 300skgs Chem Corp.				
Pumped latch down plug to 1125 & got circulation				
Pittsburgh Coal 1024' to 1032'				

Description of monument:
and that the work of plugging and filling said well was completed on the 31st day of October, 1995.

And furthur deponents saith not.

Sworn and subscribe before me this 9th
My commission expires: January 13, 2003

James Gump
David C Chisler
day of November, 1995
Allen K Moore
Notary Public

Oil and Gas Inspector: _____

JUL 12 1999

MONO 1216-P