

LATITUDE 39 - 42 - 30

9,785'

LONGITUDE 80 - 17 - 30
11,265'

NOTE:
5357 IS OFFSET 3.22' FROM
THE SANDERS / COWELL
PROPERTY LINE

Eastern Assoc. Coal Co.
141.04 Ac.

Th. Sanders
64.18 Ac.

H. David Cottrell
71.64 Ac.

Arthur G. & Bessie T. Cowell
82. Acres

34" Chestnut Oak
found on the ridge

WE WV 5357 (4R-2)

WE WV
(4R-3)

HNGC
2713-P

Stone and 10" Twin
Locust Tree Witness

tie line
N 13° 41' 52" E
699.50'

S 6° 00' 00" W
445.50' PL
3.22'

S7-30-48W, 122.02'
tie line

S 80° 00' 00" E
297.00'

N 66° 00' 00" E
264.00'

N 86° 00' 00" E
189.75'

S 76° 00' 00" E
701.25'

S 67° 00' 00" E
973.50'

WE WV
(4R-4)

S 31° 00' 00" E
122.20'


N 8° 00' 00" E
685.98'

Randy Hennen
37.18 Ac.

Arthur G. Cowell, et. ux.
67.35 Acres of 149.35 Ac.

Centerline of Rt. 11/1,
S82E, 8 feet from a
24" Sugar Maple

Richard Bartholomew
97.75 Acres

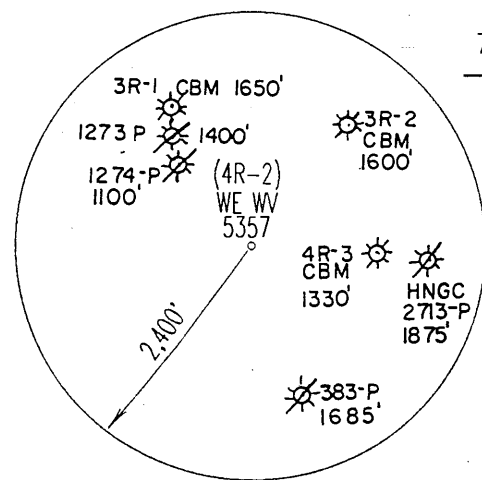

NOTE
The near mine boundary is:
N80W, 4,700'+-

2.133
1.85W

(+) DENOTES LOCATION OF WELL ON UNITED STATES TOPOGRAPHIC MAPS

FILE & DRAWING NO. _____ SCALE One inch = 500 Feet MINIMUM DEGREE OF ACCURACY 1 in 2500 PROVEN SOURCE OF ELEVATION Top of Knob 1181' SW	FORM WV-6 I THE UNDERSIGNED, HEREBY CERTIFY THAT THIS PLAT IS CORRECT TO THE BEST OF MY KNOWLEDGE AND BELIEF AND SHOWS ALL THE INFORMATION REQUIRED BY LAW AND THE REGULATIONS ISSUED AND PRESCRIBED BY THE DIVISION OF ENVIRONMENTAL PROTECTION. (SIGNED) <i>J. Michael Evans</i> PROFESSIONAL SURVEYOR # 900	
LAND SURVEYING SERVICES 21 CEDAR LANE BRIDGEPORT, WV 26330 PHONE: 304-842-2018 OR 842-5762	STATE OF WEST VIRGINIA DIVISION OF ENVIRONMENTAL PROTECTION OFFICE OF OIL AND GAS #10 McJUNKIN ROAD, NITRO, WV 25143-2506	DATE October 18, 1998 OPERATORS WELL NO. WE WV 5357 API WELL NO. -CBM Vent 4R-2 047 061 01322 C STATE COUNTY PERMIT LOCATION: ELEVATION 1,456' WATERSHED Honey Run of Miracle Run Federal # 2 mine DISTRICT Battelle 7.5' COUNTY Monongalia QUADRANGLE Wadeslown 7.5'
SURFACE OWNER Arthur G. & Bessie T. Cowell OIL & GAS ROYALTY OWNER Arthur G. & Bessie T. Cowell PROPOSED WORK: DRILL CONVERT DRILL DEEPER REDRILL FRACTURE OR STIMULATE PLUG OFF OLD FORMATION PERFORATE NEW FORMATION OTHER PHYSICAL CHANGE IN WELL (SPECIFY) Produce Methane Gas Through PLUG AND ABANDON CLEAN OUT AND REPLUG Existing Mine Vent TARGET FORMATION Pittsburgh Gob ESTIMATED DEPTH 1183' WELL OPERATOR CNG Producing Company DESIGNATED AGENT Rodney J. Biggs ADDRESS Rt. 2, Box 698, Bridgeport, WV 26330 ADDRESS Rt. 2, Box 698, Bridgeport, WV 26330		ACREAGE 82 Acres of 149.35 Acres LEASE ACREAGE 82. DEC 07 1998

MONO
1322 C
COUNTY NAME
PERMIT