

LATITUDE 39° 42' 30"

8,783'

LONGITUDE 80° 12' 30"

13,456'

TOPO. LOC.
BLACKSVILLE QUAD,
7 1/2' SERIES

MARY MARTHA COTTRELL
8.0 AC.

AL & VIRGINIA MOORE
26.1 AC.

JEFFREY MOORE
24.2 AC.

RICHARD FRANCIS
96.0 AC.

NEVA EBERHART
28.9 AC.

NORTH

RICHARD FRANCIS
3.1 AC.

CLYDE WILSON
5 AC. 76 PERCHES

F2-503

FRANK M. CHISLER
6 AC. 94 PERCHES

FRANK M. CHISLER
8 AC. 20 PERCHES

BENNIE WILSON
49.0 AC.

ISACC AMMONS
3.8 AC.

ISACC AMMONS
3.6 AC.

FRANK M. CHISLER
8 AC. 25 PERCHES


EDWARD BAEZ
19 AC.

JESSE AMMONS
7.0 AC.

FILE NO. WELL F2-503
DRAWING NO. F2-503 PLAT
SCALE 1"=400'
MINIMUM DEGREE OF
ACCURACY 1/2500'
PROVEN SOURCE OF
ELEVATION USGS B.M.

I THE UNDERSIGNED, HEREBY CERTIFY
THAT THIS PLAT IS CORRECT TO THE
BEST OF MY KNOWLEDGE AND BELIEF AND
SHOWS ALL THE INFORMATION REQUIRED
BY LAW AND THE REGULATIONS ISSUED
AND PRESCRIBED BY THE DEPARTMENT OF
MINES.
(SIGNED) John F. Ewell, Jr.

R.P.E. 11133 L.L.S.

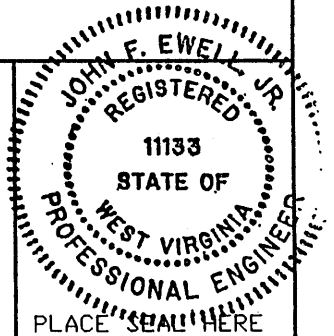

(+) DENOTES LOCATION OF
WELL ON UNITED STATES
TOPOGRAPHIC MAPS

DATE FEBRUARY 10, 2004
OPERATOR'S WELL NO. F2-503
API WELL NO.

FORM IV-6

(8-78)

STATE OF WEST VIRGINIA
DEPARTMENT OF ENVIRONMENTAL PROTECTION
OIL AND GAS DIVISION

47-061-01489P
STATE COUNTY PERMIT

WELL TYPE: OIL GAS LIQUID INJECTION WASTE DISPOSAL
(IF "GAS", PRODUCTION STORAGE DEEP SHALLOW X)
LOCATION: ELEVATION 1,319' WATERSHED BUILDING RUN OF DAYS RUN
DISTRICT CLAY COUNTY MONONGALIA
QUADRANGLE BLACKSVILLE

SURFACE OWNER CLYDE WILSON ACREAGE 72.0
OIL & GAS ROYALTY OWNER CHARTIERS # 2 LEASE ACREAGE

LEASE NO. SARAH WILSON 72.0 AC.
PROPOSED WORK: DRILL CONVERT DRILL DEEPER REDRILL X FRACTURE OR
STIMULATE PLUG OFF OLD FORMATION PERFORATE NEW
FORMATION OTHER PHYSICAL CHANGE IN WELL (SPECIFY)

PLUG AND ABANDON CLEAN OUT AND REPLUG X
TARGET FORMATION BAYARD SAND ESTIMATED DEPTH 3,250'
WELL OPERATOR EASTERN ASSOC. COAL CORP DESIGNATED AGENT EDWARD Y. HOY
ADDRESS 1044 MIRACLE RUN ROAD ADDRESS 1044 MIRACLE RUN ROAD
FAIRVIEW WV, 26570 FAIRVIEW WV, 26570

MONO 1489 P

MAY 28 2004

STATE OF WEST VIRGINIA
DEPARTMENT OF ENVIRONMENTAL PROTECTION
OFFICE OF OIL AND GAS

AFFIDAVIT OF PLUGGING AND FILLING WELL

AFFIDAVIT SHOULD BE IN TRIPLICATE, one copy mailed to the Department, one copy to be retained by the Well Operator and the third copy (and extra copies if required) should be mailed to each coal operator at their respective addresses.

Farm name: Sarah Wilson tract, current- Clyde Wilson, Hrs. Operator Well No.: F2-503

LOCATION: Elevation: 1,319' Quadrangle: Blacksville
District: Clay County: Monongalia
Latitude: 13.456 Feet South of 39 Deg. 42 Min. 30 Sec.
Longitude: 8.783 Feet West of 80 Deg. 12 Min. 30 Sec.

Well Type: OIL GAS

Company: Eastern Associated Coal Corp. Coal Operator Eastern Associated Coal Corp.
1044 Miracle Run Road or Owner 1044 Miracle Run Road
Fairview, WV 26570 Fairview, WV 26570

Agent: Edward Y. Hoy Coal Operator _____
or Owner _____

Permit Issued Date: May 25, 2004

AFFIDAVIT

STATE OF WEST VIRGINIA,
County of Monongalia ss:

Herbert M. Gump and James Wheeler being first duly sworn according to law depose and say that they are experienced in the work of plugging and filling oil and gas wells and were employed by the above named well operator, and participated in the work of plugging and filling the above well, and Terry Urban, Oil and Gas Inspector representing the Director, say that said work was commenced on the 14th day of September, 2004, and that the well was plugged and filled in the following manner:

TYPE	FROM	TO	PIPE REMOVED	LEFT	
Cleaned out to 893'	with 10" bit.	Cleaned out to 923'	with 8" bit.	Cleaned out to 1,300'	with 6" bit.
Logged hole with Century Geophysical.	Pittsburgh coal at 990' to 996' from logs.				
Ran 1-1/2" tubing to 1,300'	and pumped bottom with 100 sacks of cement and 2 sacks of gel.				
Cleaned back out to 1,094'	(100' below the coal).				
Ran 1,100' of 4-1/2" casing with latch down plug at 1,080'.					
Pumped top plug through 4-1/2" casing with 640 sacks of cement, 105 sacks of E1K cement, and 3 gel.					
Did not get return. Following day ran 316' of 1-1/2" tubing outside of 4-1/2" casing to finish top plug.					
Pumped total of 315 additional sacks of cement to complete the top plug.					
Swabbed water off latch down plug at 1,082'					
Note: Pulled very little steel from the hole. Logs show casing "rotten" through the coal seam horizon.					

Description of monument: 4 1/2" Pipe with metal plate, API #, and date plugged and that the work of plugging and filling said well was completed on the 3rd day of December, 2004.
And further deponents saith not.

Sworn and subscribe before me this 20th day of December, 2004
My commission expires: July 7, 2007

Herbert M. Gump
James Wheeler

Notary Public

Oil and Gas Inspector: Edward Y. Hoy

RECEIVED
Office of Oil & Gas
Office of Chief
DEC 27 2004
WV Department of
Environmental Protection

JAN 07 2005

OFFICIAL SEAL
NOTARY PUBLIC
STATE OF WEST VIRGINIA
EDWARD Y. HOY
306 Alta Vista Avenue
Fairmont, West Virginia 26554

MONO 1489 P