

LATITUDE 39° 42' 30"


6,789'

5,576'

LONGITUDE 80° 12' 30"

TOPO. LOC.
BLACKSVILLE QUAD.
7 1/2' SERIES

NORTH

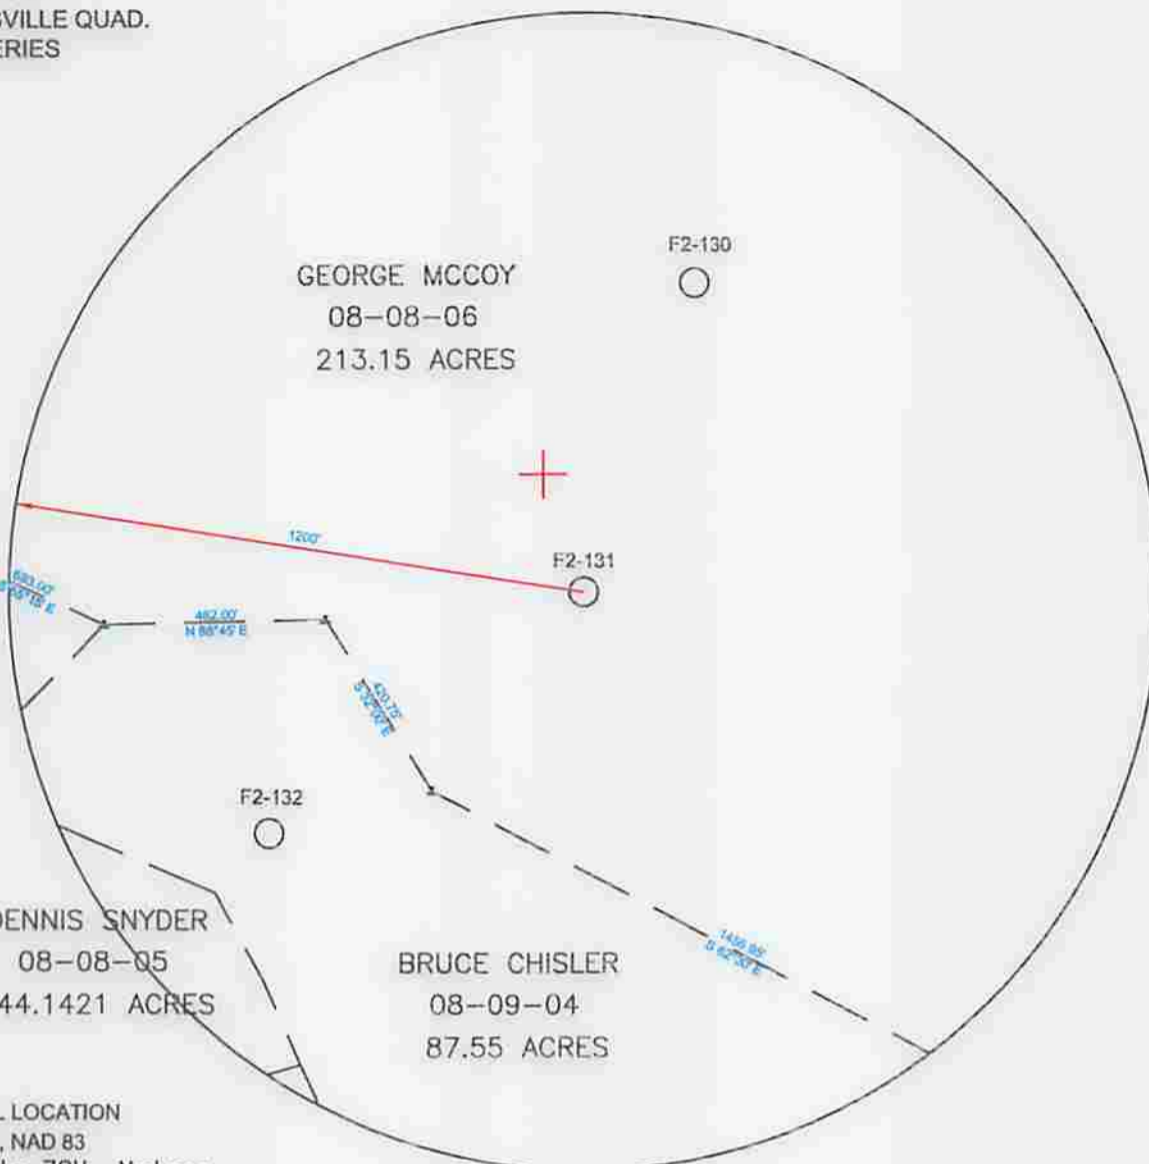

GEORGE MCCOY
08-08-06
213.15 ACRES

F2-130

F2-131

F2-132

DENNIS SNYDER
08-08-05
44.1421 ACRES

BRUCE CHISLER
08-09-04
87.55 ACRES

WELL LOCATION
UTM, NAD 83
17-84W to 78W, Meters
N: 4393978.387
E: 565827.034
Elevation: 371.138

FILE NO. WELL F2-131
DRAWING NO. F2-131 PLAT
SCALE 1"=400'
MINIMUM DEGREE OF
ACCURACY 1/2500'
PROVEN SOURCE OF
ELEVATION USGS B.M.

I THE UNDERSIGNED, HEREBY CERTIFY
THAT THIS PLAT IS CORRECT TO THE
BEST OF MY KNOWLEDGE AND BELIEF AND
SHOWS ALL THE INFORMATION REQUIRED
BY LAW AND THE REGULATIONS ISSUED
AND PRESCRIBED BY THE DEPARTMENT OF
MINES.
(SIGNED) John F. Ewell, Jr.
R.P.E. 11133 L.L.S. _____



(+) DENOTES LOCATION OF
WELL ON UNITED STATES
TOPOGRAPHIC MAPS

DATE OCT 24, 20 13
OPERATOR'S WELL NO. F2-131
API WELL NO.

FORM IV-6

(8-78)

STATE OF WEST VIRGINIA
DEPARTMENT OF ENVIRONMENTAL PROTECTION
OIL AND GAS DIVISION

47 - 061 - 00664 P
STATE COUNTY PERMIT

WELL TYPE: OIL GAS LIQUID INJECTION WASTE DISPOSAL
(IF "GAS", PRODUCTION STORAGE DEEP SHALLOW
LOCATION: ELEVATION 1,218' WATERSHED THOMAS RUN
DISTRICT CLAY COUNTY MONONGALIA
QUADRANGLE BLACKSVILLE

SURFACE OWNER GEORGE MCCOY ACREAGE 213.15
OIL & GAS ROYALTY OWNER UNKNOWN LEASE ACREAGE _____
LEASE NO. _____


PROPOSED WORK: DRILL CONVERT DRILL DEEPER REDRILL FRACTURE OR
STIMULATE PLUG OFF OLD FORMATION PERFORATE NEW
FORMATION OTHER PHYSICAL CHANGE IN WELL (SPECIFY) _____

PLUG AND ABANDON CLEAN OUT AND REPLUG

TARGET FORMATION BAYARD SAND ESTIMATED DEPTH 3,250'

WELL OPERATOR EASTERN ASSOC. COAL LLC DESIGNATED AGENT _____
ADDRESS 1044 MIRACLE RUN ROAD ADDRESS _____
FAIRVIEW WV, 26570

MATTHEW L. BONNELL
1044 MIRACLE RUN ROAD
FAIRVIEW WV, 26570

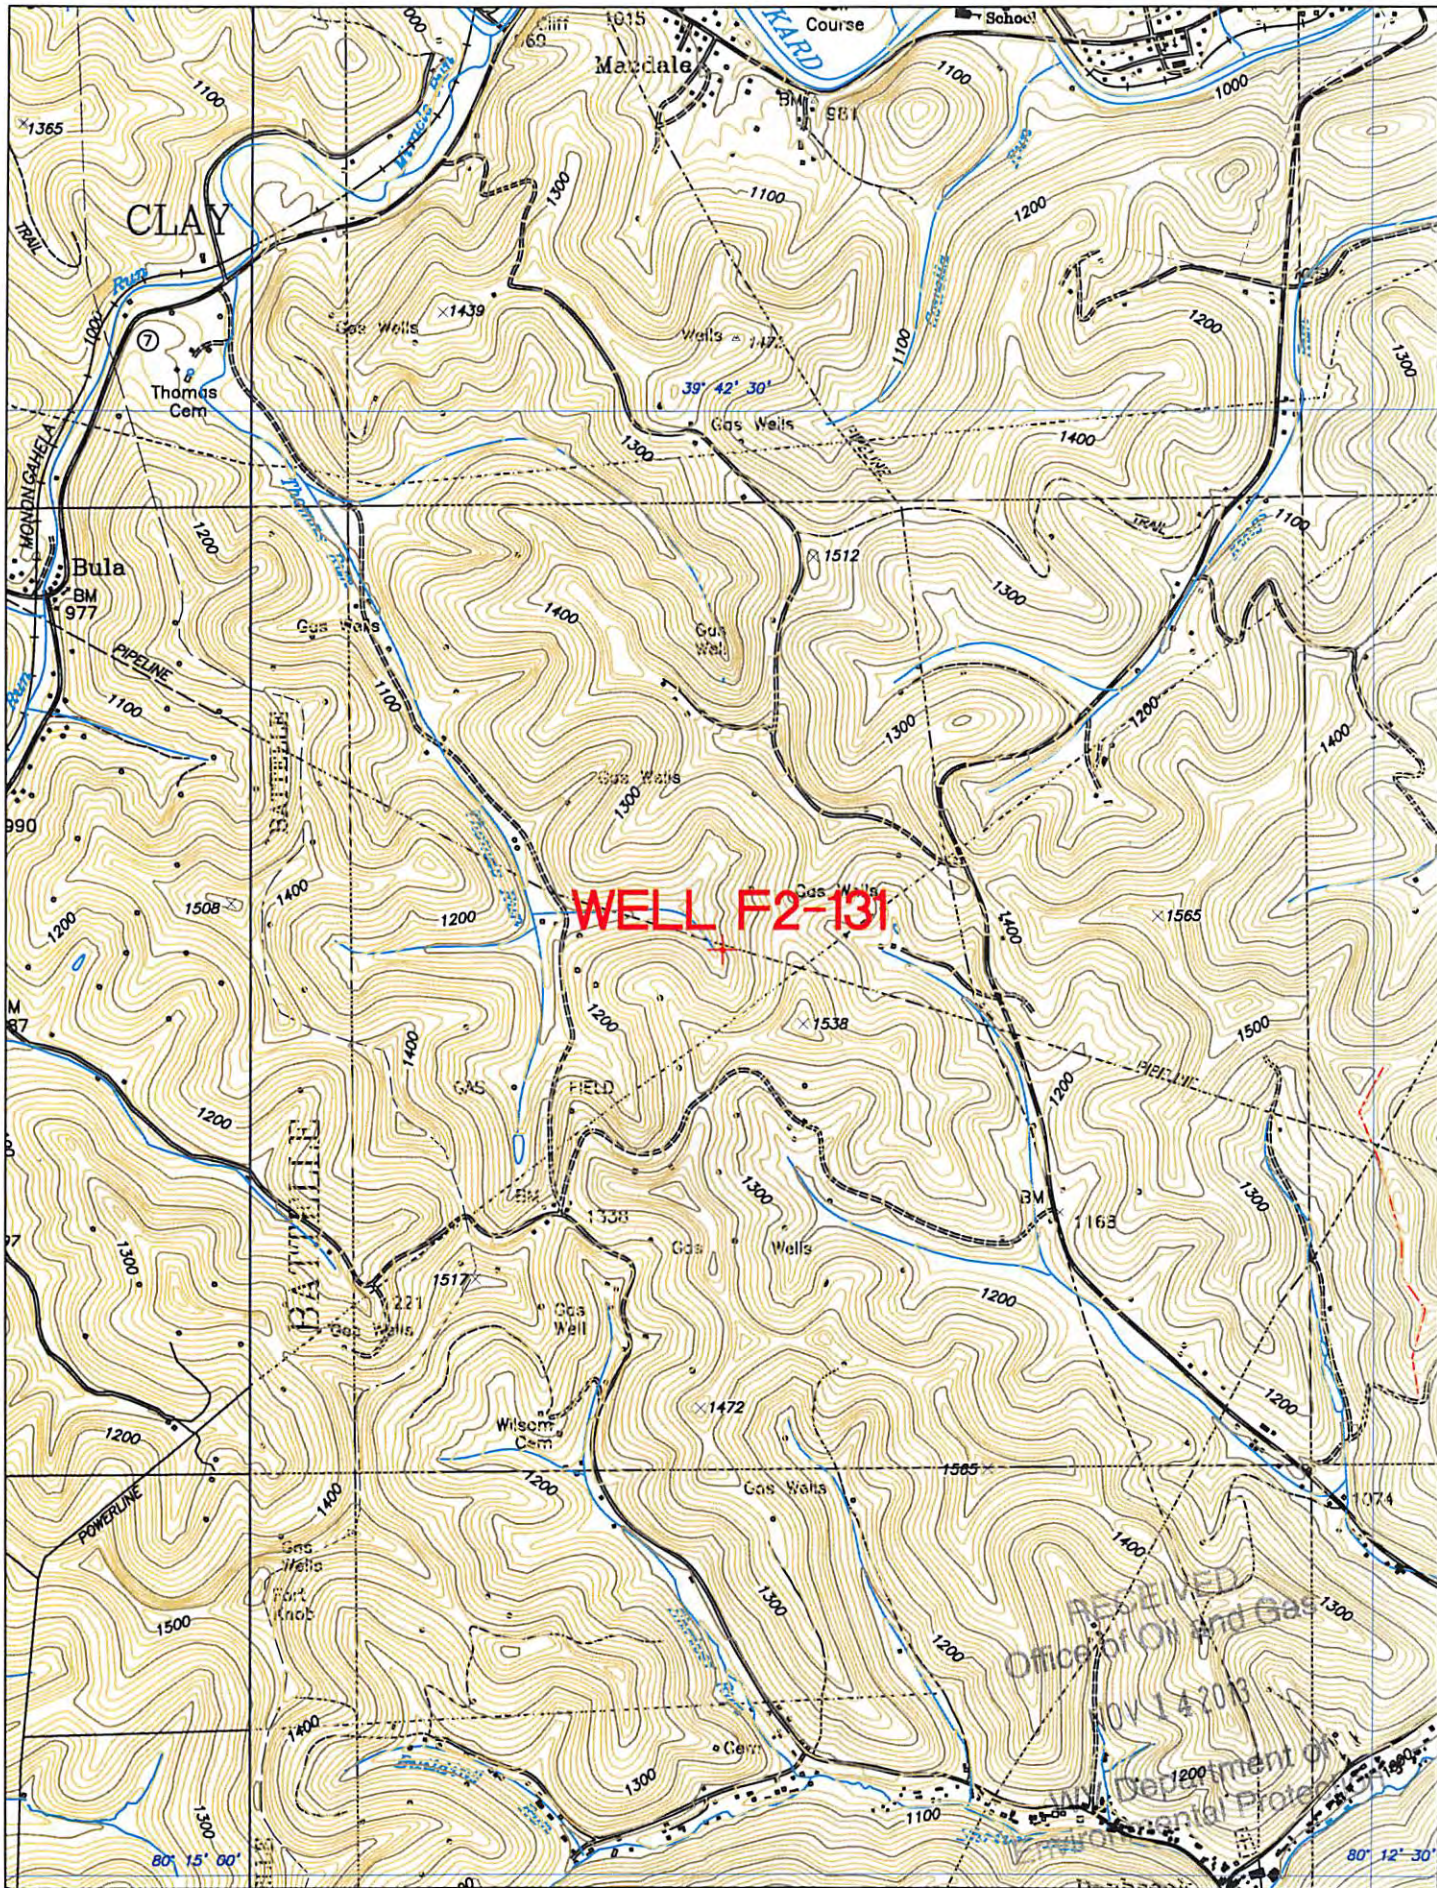

RECEIVED
Office of Oil and Gas
04 14 2013
NY Department of
Environmental Protection