

OWNER	PARCEL ID	ACRES	LEASE NUMBER
A PENNSYLVANIA LINES LLC	2-1-59	0.500	61-002927-001
B PENNSYLVANIA LINES LLC	2-1-58.1	0.060	61-002927-001
C PETER J. & TRISTA HOOSIER	2-1-58	0.200	61-002927-001
D KENNETH W. DEAN	2-1-42	0.300	61-002927-001
E JOHN C. SR. & JOHN C. JR. VANCE	2-1-43	0.220	61-002927-001
F JOHN C. SR. & JOHN C. JR. VANCE	2-1-40	0.220	61-002927-001
G JOHN C. SR. & JOHN C. JR. VANCE	2-1-39.1	0.220	61-002927-001
H JOHN C. SR. & JOHN C. JR. VANCE	2-1-39	0.220	61-002927-001
I WV DEPARTMENT OF HIGHWAYS	2-1-39.2	0.110	61-002927-001

NOTE:
NO WATER WELLS WERE FOUND WITHIN 250' OF THE CENTER OF WELL PAD.
NO DWELLINGS WERE FOUND WITHIN 625' OF THE CENTER OF WELL PAD.

FILE #: NNE12

DRAWING #: 2319

SCALE: PLAT: 1" = 1200'
TRK: 1" = 2000'

MINIMUM DEGREE OF ACCURACY: 1/200

PROVEN SOURCE: SUBMETER MAPPING GRADE GPS

I, THE UNDERSIGNED, HEREBY CERTIFY THAT THIS PLAT IS CORRECT TO THE BEST OF MY KNOWLEDGE AND BELIEF AND SHOWS ALL THE INFORMATION REQUIRED BY LAW AND THE REGULATIONS ISSUED AND PRESCRIBED BY THE DEPARTMENT OF ENVIRONMENTAL PROTECTION.

Signed: [Signature]

L.L.S. #2124 : Ernest J. Benchek III



(+) DENOTES LOCATION OF WELL ON UNITED STATES TOPOGRAPHIC MAPS

WVDEP OFFICE OF OIL & GAS
601 57TH STREET
CHARLESTON, WV 25304

Well Type: Oil Waste Diposal Production Deep
 Gas Liquid Injection Storage Shallow

WATERSHED: DUNKARD CREEK ELEVATION: 1,420'

COUNTY/DISTRICT: MONONGALIA / CLAY QUADRANGLE: BLACKSVILLE

SURFACE OWNER: COASTAL FOREST RESOURCES COMPANY ACREAGE: 63.8 +/-

OIL & GAS ROYALTY OWNER: WACO OIL AND GAS, ET AL ACREAGE: 295.152 +/-

LEASE NUMBERS: _____

DRILL CONVERT DRILL DEEPER REDRILL FRACTURE OR STIMULATE
PLUG OFF FORMATION PERFORATE NEW FORMATION PLUG & ABANDON
CLEAN OUT & REPLUG OTHER CHANGE (SPECIFY): _____

TARGET FORMATION: MARCELLUS ESTIMATED DEPTH: TVD: 8,129' TMD: 15,847'

WELL OPERATOR: NORTHEAST NATURAL ENERGY LLC DESIGNATED AGENT: JOHN ADAMS

ADDRESS: 707 VIRGINIA STREET EAST, SUITE 1200
CITY: CHARLESTON STATE: WV ZIP CODE: 25301

DATE: JANUARY 12, 2015

OPERATOR'S WELL #: COASTAL NO. 3H


API WELL #: 47 61 01684H6A

STATE COUNTY PERMIT

Office of Oil & Gas
JAN 13 2015
WV Department of Environmental Protection

WELL: COASTAL NO: 3H
QUAD: BLACKSVILLE, WV

4706101684

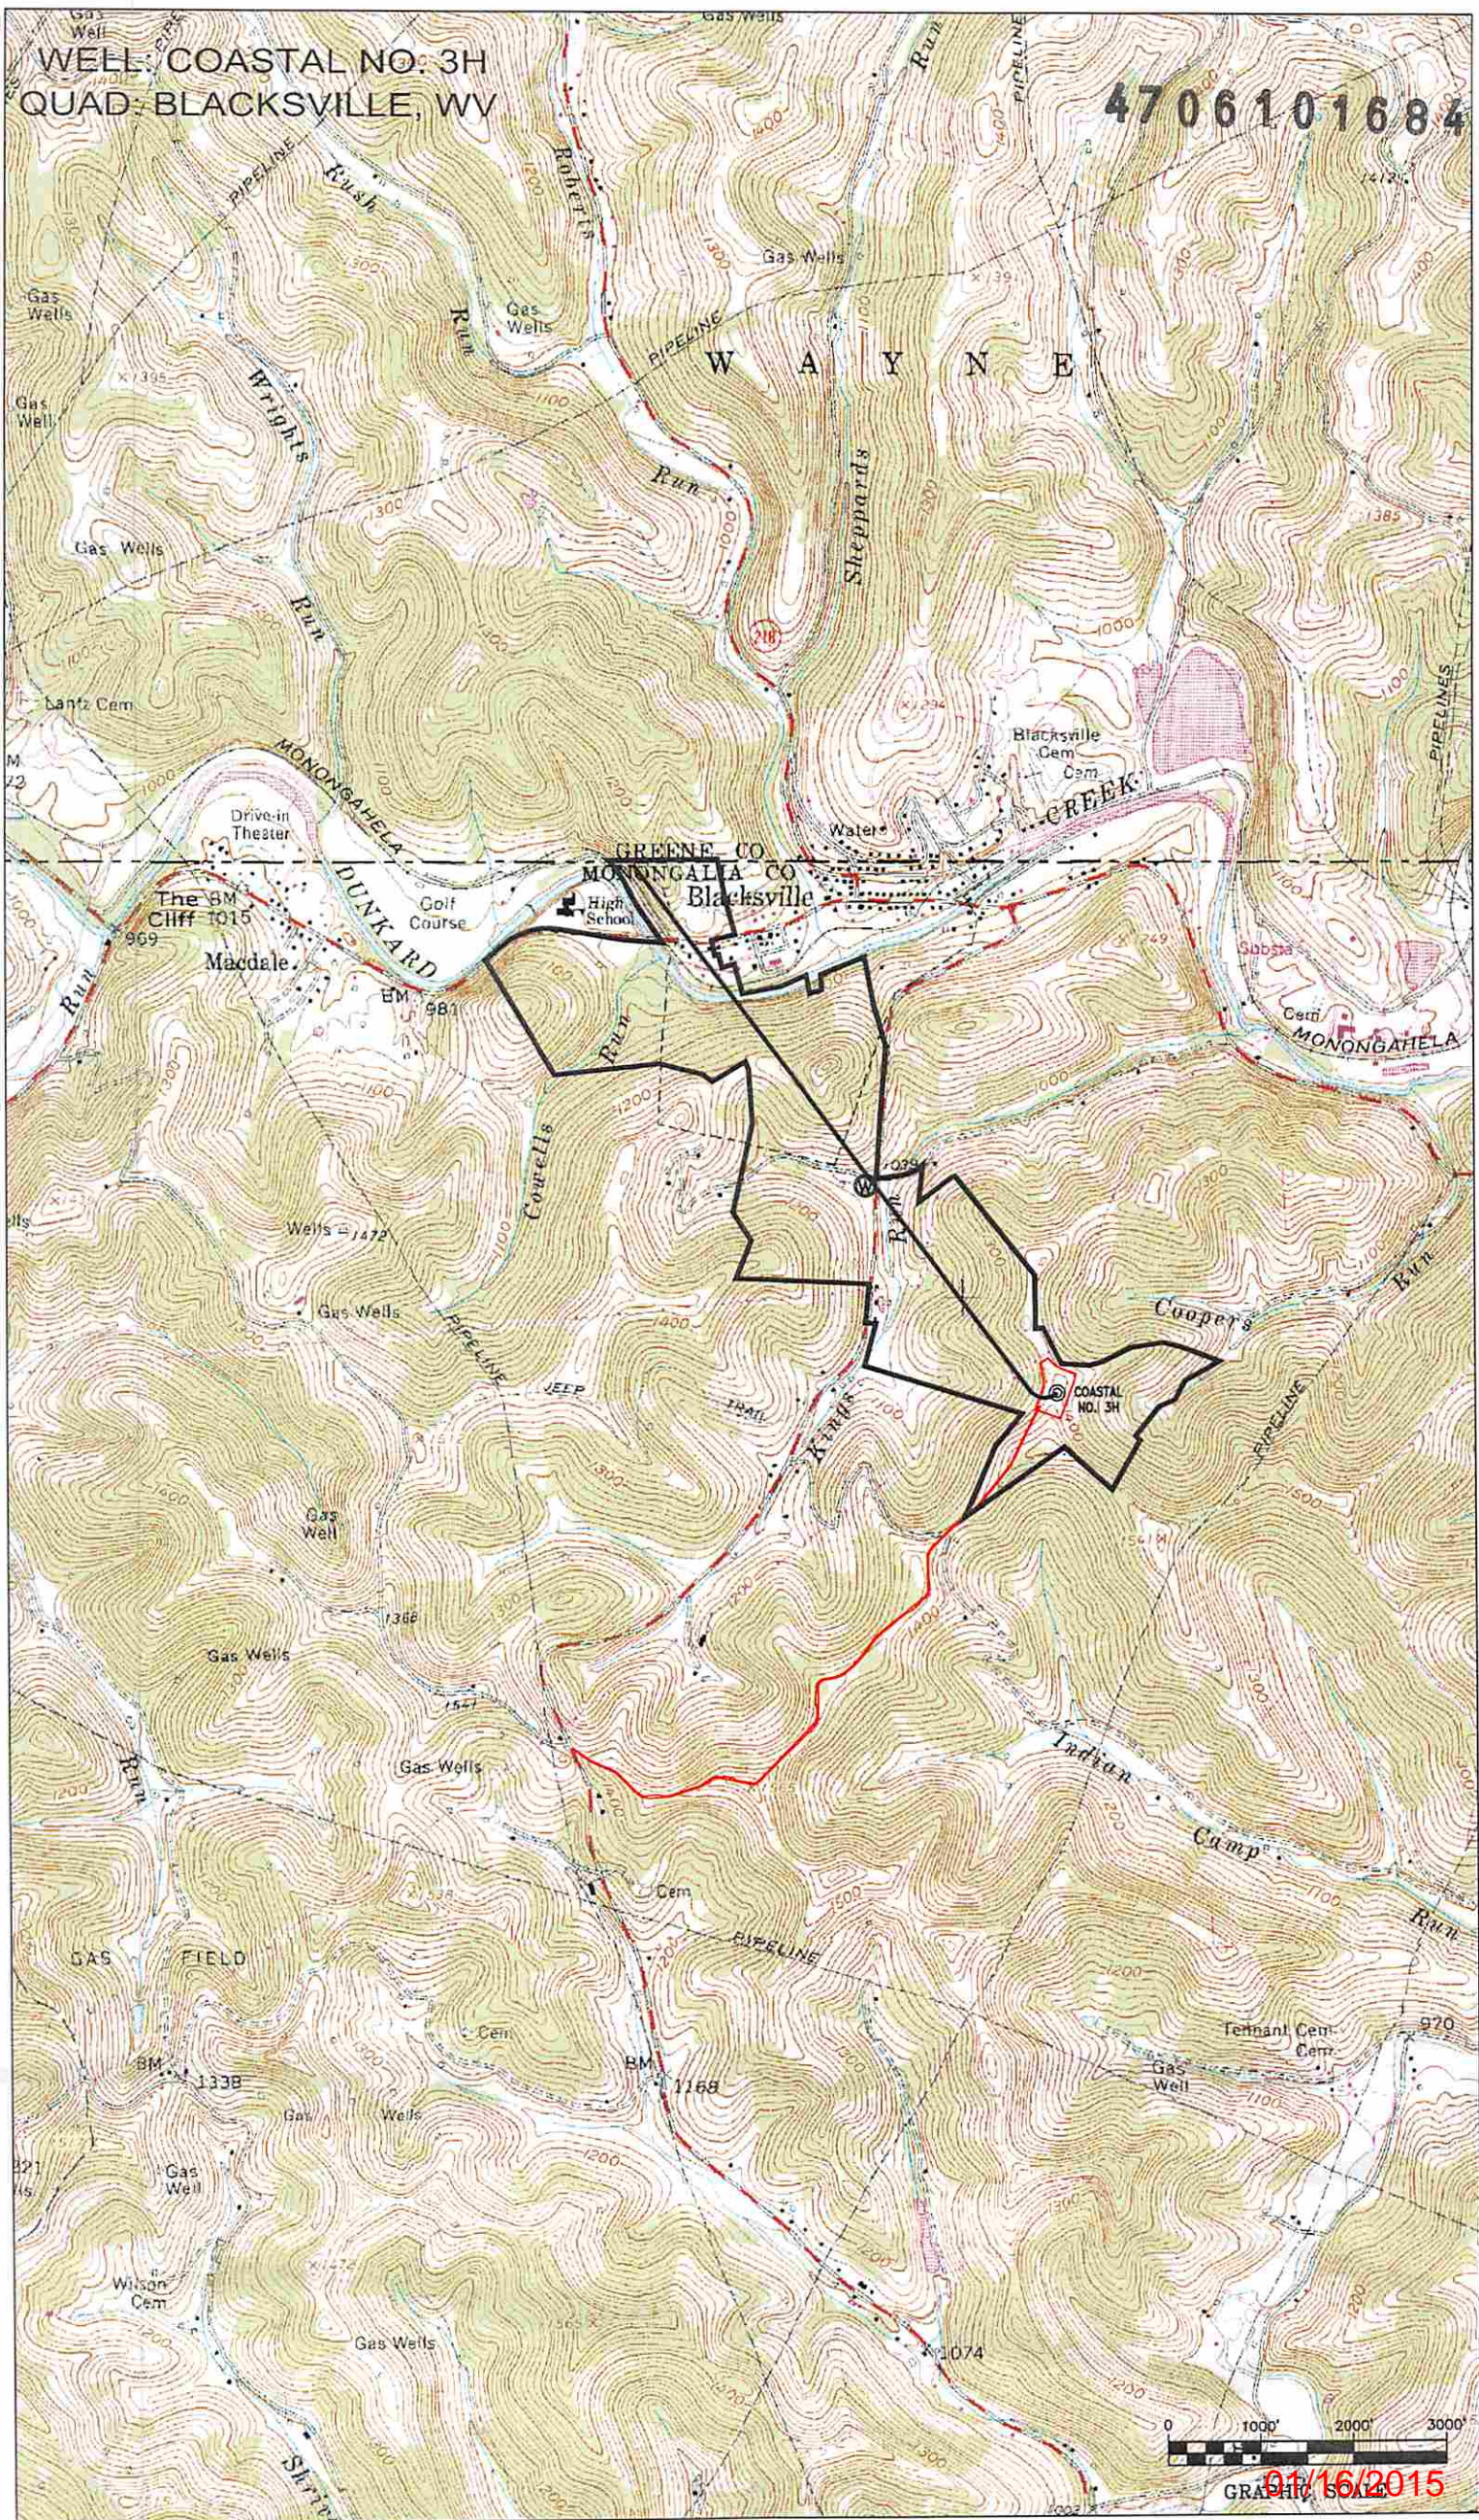

0 1000' 2000' 3000'
GRAPHIC SCALE
01/16/2015