

A	GEORGE A. SINES	4-2-18	1,360 ACRES	61-003220-001
B	GEORGE A. SINES	4-2-19	2,890 ACRES	61-003351-001
C	GEORGE A. SINES	4-2-17	0,306 ACRES	61-002589-001
D	GEORGE A. SINES	4-2-14.2	0,250 ACRES	61-003351-001
E	PENNSYLVANIA LINE'S LLC	2-1-61	0,841 ACRES	61-002993-001
F	NORRIS S. TENNANT	2-1-63	0,750 ACRES	61-002993-001
G	NORRIS S. TENNANT	2-1-62	0,110 ACRES	61-002993-001
H	ZACHERY & ANDREA RUSH	2-1-51	0,110 ACRES	61-002993-001
I	BOARD OF EDUCATION	2-1-68	14.00 ACRES	61-002993-001
J	BOARD OF EDUCATION	2-1-50	0,220 ACRES	61-002993-001
K	BOARD OF EDUCATION	2-1-69	0,124 ACRES	61-002993-001
L	AMITA K. FICKEY	2-1-51	0,110 ACRES	61-002993-001
M	AMITA K. FICKEY	2-1-52	0,220 ACRES	61-002993-001
N	RAYMOND & MARY COPELAND	2-1-53	0,331 ACRES	61-002993-001
O	JOHN C. Sr & JOHN C. Jr YANCE	2-1-28	0,138 ACRES	61-002993-001
P	JOHN C. Sr & JOHN C. Jr YANCE	2-1-29	0,138 ACRES	61-002993-001
Q	JOHN C. Sr & JOHN C. Jr YANCE	2-1-30	0,138 ACRES	61-002993-001
R	BRENDA F. EDDY	2-1-17	0,280 ACRES	61-002993-001
S	BRENDA F. EDDY	2-1-16	0,180 ACRES	61-002993-001
T	BRENDA F. EDDY	2-1-15	0,180 ACRES	61-002993-001

NOTE:
NO WATER WELLS WERE FOUND WITHIN 250' OF THE CENTER OF WELL PAD.
NO DWELLINGS WERE FOUND WITHIN 520' OF THE CENTER OF WELL PAD.
NO DEEP WELLS WITHIN ONE MILE OF THE CENTER OF WELL PAD.

FILE #: NNE12
DRAWING #: 2320
SCALE: PLAT: 1" = 1200'
TICK: 1" = 2000'
MINIMUM DEGREE OF ACCURACY: 1/200
PROVEN SOURCE OF ELEVATION: SUBMETER MAPPING GRADE GPS

I, THE UNDERSIGNED, HEREBY CERTIFY THAT THIS PLAT IS CORRECT TO THE BEST OF MY KNOWLEDGE AND BELIEF AND SHOWS ALL THE INFORMATION REQUIRED BY LAW AND THE REGULATIONS ISSUED AND PRESCRIBED BY THE DEPARTMENT OF ENVIRONMENTAL PROTECTION.

Signed: [Signature]
L.L.S. #2124 : Ernest J. Benchek III



(+) DENOTES LOCATION OF WELL ON UNITED STATES TOPOGRAPHIC MAPS WYDEP
OFFICE OF OIL & GAS
601 57TH STREET
CHARLESTON, WV 25304

Well Type: Oil Waste Diposal Production Deep
 Gas Liquid Injection Storage Shallow

WATERSHED: DUNKARD CREEK ELEVATION: 1,420'
COUNTY/DISTRICT: MONONGALIA / CLAY QUADRANGLE: BLACKSVILLE, WV
SURFACE OWNER: COASTAL FOREST RESOURCES COMPANY ACREAGE: 63.8 +/-
OIL & GAS ROYALTY OWNER: WACO OIL AND GAS, ET AL ACREAGE: 484.013 +/-
LEASE NUMBERS: _____

DATE: JULY 31, 2014
OPERATOR'S WELL #: COASTAL NO. 5H
API WELL #: 47 61 010810 H6A
STATE COUNTY PERMIT


DRILL CONVERT DRILL DEEPER REDRILL FRACTURE OR STIMULATE
PLUG OFF FORMATION PERFORATE NEW FORMATION PLUG & ABANDON
CLEAN OUT & REPLUG OTHER CHANGE (SPECIFY): _____

TARGET FORMATION: MARCELLUS ESTIMATED DEPTH: TVD: 8,129' TMD: 15,246'
WELL OPERATOR: NORTHEAST NATURAL ENERGY LLC DESIGNATED AGENT: JOHN ADAMS
ADDRESS: 707 VIRGINIA STREET EAST, SUITE 1200 ADDRESS: 707 VIRGINIA STREET EAST, SUITE 1200
CITY: CHARLESTON STATE: WV ZIP CODE: 25301 CITY: CHARLESTON STATE: WV ZIP CODE: 25301

10/31/2014

WELL: COASTAL NO. 5H
QUAD: BLACKSVILLE, WV

4706101686

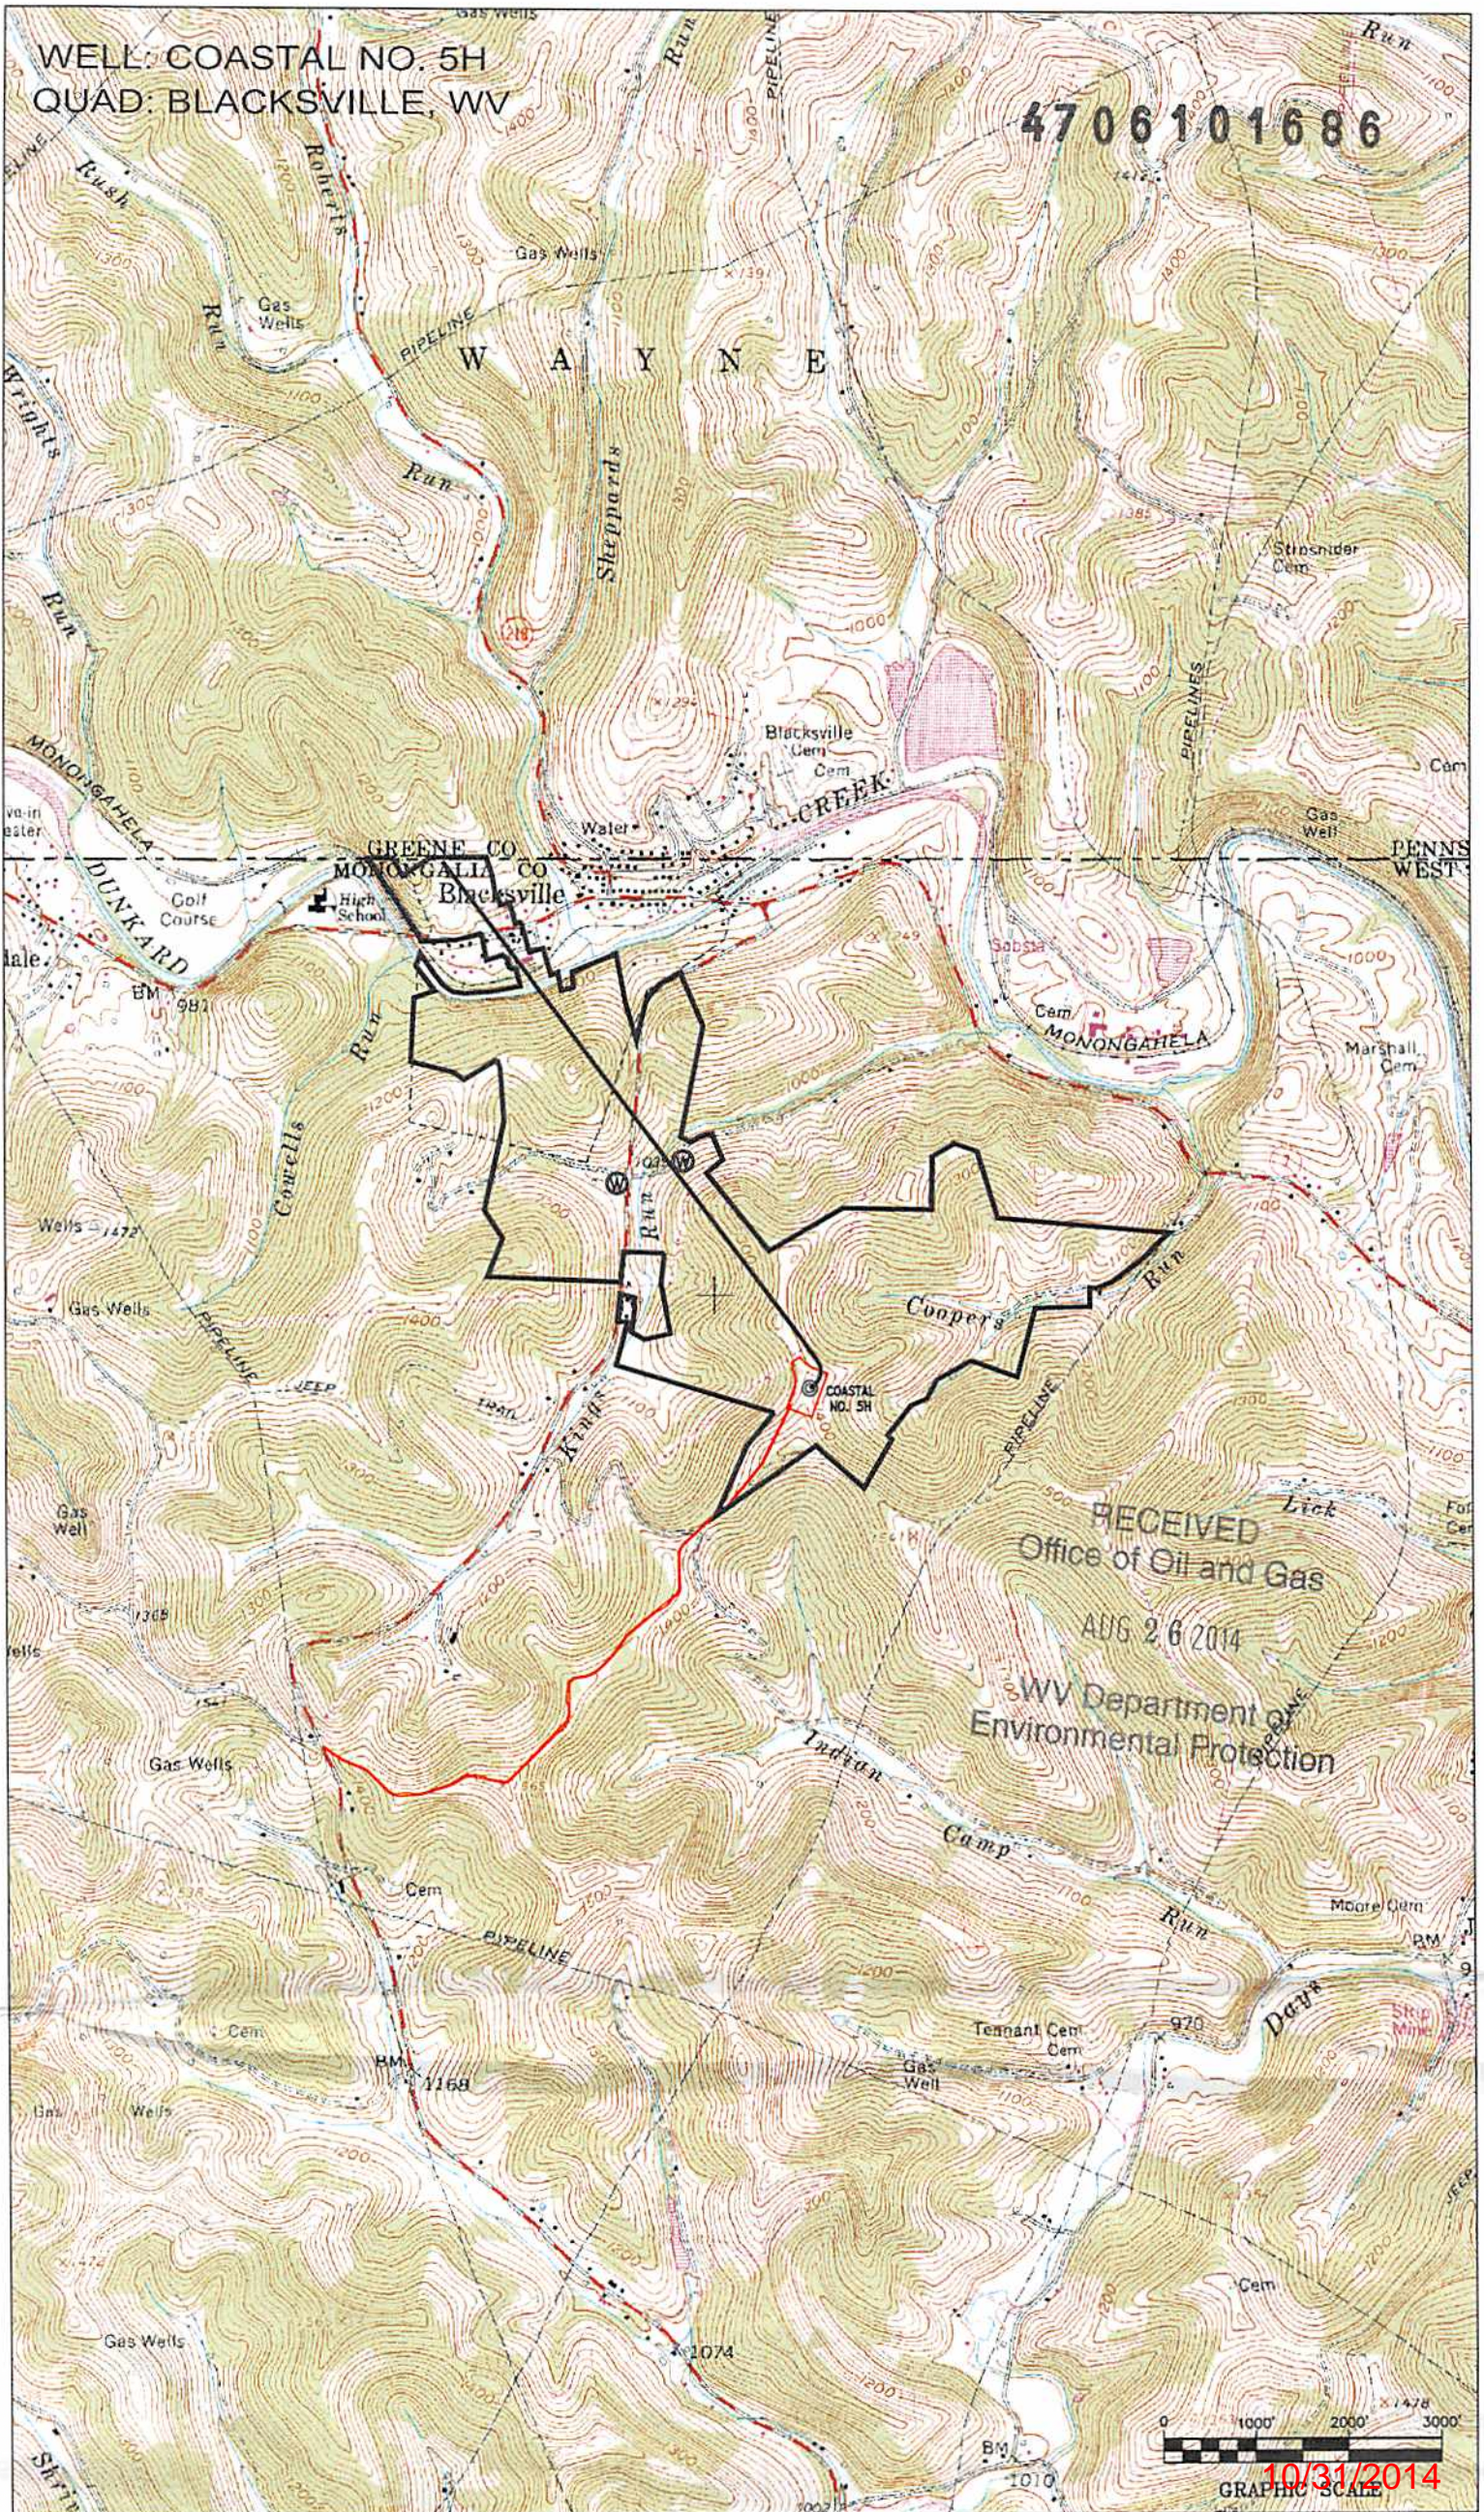

RECEIVED
Office of Oil and Gas
AUG 26 2014
WV Department of
Environmental Protection

0 1000' 2000' 3000'
GRAPHIC SCALE
10/31/2014