


TOP HOLE (UTM NAD 83)	
N)	4384066.8
E)	587901.8
BOTTOM HOLE (UTM NAD 83)	
N)	4386012.1
E)	586909.3

PROPERTY OWNER	ACRES	LEASE NUMBER	PARCEL ID
A. ENROUTE PROPERTIES LLC	8.276	WV-061-000322-001	11-13G-44
B. ALLIED HEALTH SERVICES INC.	5.260	WV-061-000322-001	11-13G-45
C. UNITED MAINT. & MANUFACTURING CO.	1.370	WV-061-000322-001	11-13G-27
D. ADDIVANT USA LLC.	0.561	WV-061-000576-000	11-13G-20
E. ENROUTE PROPERTIES LLC	8.399	WV-061-000322-001	11-13G-23
F. MORGANTOWN INDUSTRIAL PARK ASSOC.	0.789	WV-061-000322-001	11-13G-04
G. ADDIVANT USA LLC.	1.473	WV-061-000576-000	11-13G-15
H. ENROUTE PROPERTIES LLC	3.950	WV-061-000322-001	11-13G-14
I. CHRIS PROPERTY LLC.	0.991	WV-061-000576-000	11-13G-13
J. ADDIVANT USA LLC.	0.476	WV-061-000576-000	11-13G-12

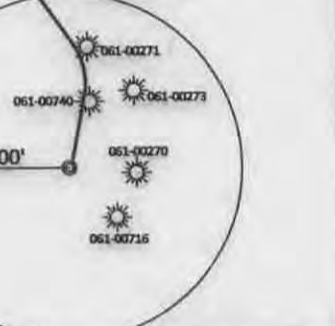

REFERENCE NOTES:
Boundaries as shown taken from deeds, tax maps and field locations. A full boundary survey is not expressed nor implied. All bearings are based on true north. Ownership taken from public records Monongalia County, West Virginia. SEPTEMBER 2014. State Plane Coordinates at NAD 83 lat/long by differential submeter mapping grade GPS installed by LAM.

FILE #: NNE004
DRAWING #: 2442
SCALE: 1"=1200'
MINIMUM DEGREE OF ACCURACY: 1/200
PROVEN SOURCE OF ELEVATION: SUBMETER MAPPING GRADE GPS

I, THE UNDERSIGNED, HEREBY CERTIFY THAT THIS PLAT IS CORRECT TO THE BEST OF MY KNOWLEDGE AND BELIEF AND SHOWS ALL THE INFORMATION REQUIRED BY LAW AND THE REGULATIONS ISSUED AND PRESCRIBED BY THE DEPARTMENT OF ENVIRONMENTAL PROTECTION.
Signed: *[Signature]*
L.L.S. #2124: Ernest J. Benchek III



(+) DENOTES LOCATION OF WELL ON UNITED STATES TOPOGRAPHIC MAPS WYDEP
OFFICE OF OIL & GAS
601 57TH STREET
CHARLESTON, WV 25304

DATE: DECEMBER 15, 2014
OPERATOR'S WELL #: MIP UNIT NO. 5H
API WELL #: 47 61 01699160A
STATE COUNTY PERMIT


Well Type: Oil Waste Diposal Production Deep
 Gas Liquid Injection Storage Shallow

WATERSHED: UPPER MONONGAHELA RIVER ELEVATION: 1,058'
COUNTY/DISTRICT: MONONGALIA/GRANT QUADRANGLE: MORGANTOWN SOUTH
SURFACE OWNER: ENROUTE PROPERTIES LLC. ACREAGE: 63.41 +/-
OIL & GAS ROYALTY OWNER: ENROUTE PROPERTIES LLC. ACREAGE: 318.946 +/-
LEASE NUMBERS:

DRILL CONVERT DRILL DEEPER REDRILL FRACTURE OR STIMULATE
PLUG OFF FORMATION PERFORATE NEW FORMATION PLUG & ABANDON
CLEAN OUT & REPLUG OTHER CHANGE (SPECIFY):

TARGET FORMATION: MARCELLUS ESTIMATED DEPTH: TVD: 7,528' TMD: 14,561'
WELL OPERATOR: NORTHEAST NATURAL ENERGY DESIGNATED AGENT: JOHN ADAMS
ADDRESS: 707 VIRGINIA STREET - SUITE 1200 ADDRESS: 707 VIRGINIA STREET - SUITE 1200
CITY: CHARLESTON STATE: WV ZIP CODE: 25301 CITY: CHARLESTON STATE: WV ZIP CODE: 25301

WELL: MIP UNIT NO. 5H
QUAD: MORGANTOWN SOUTH

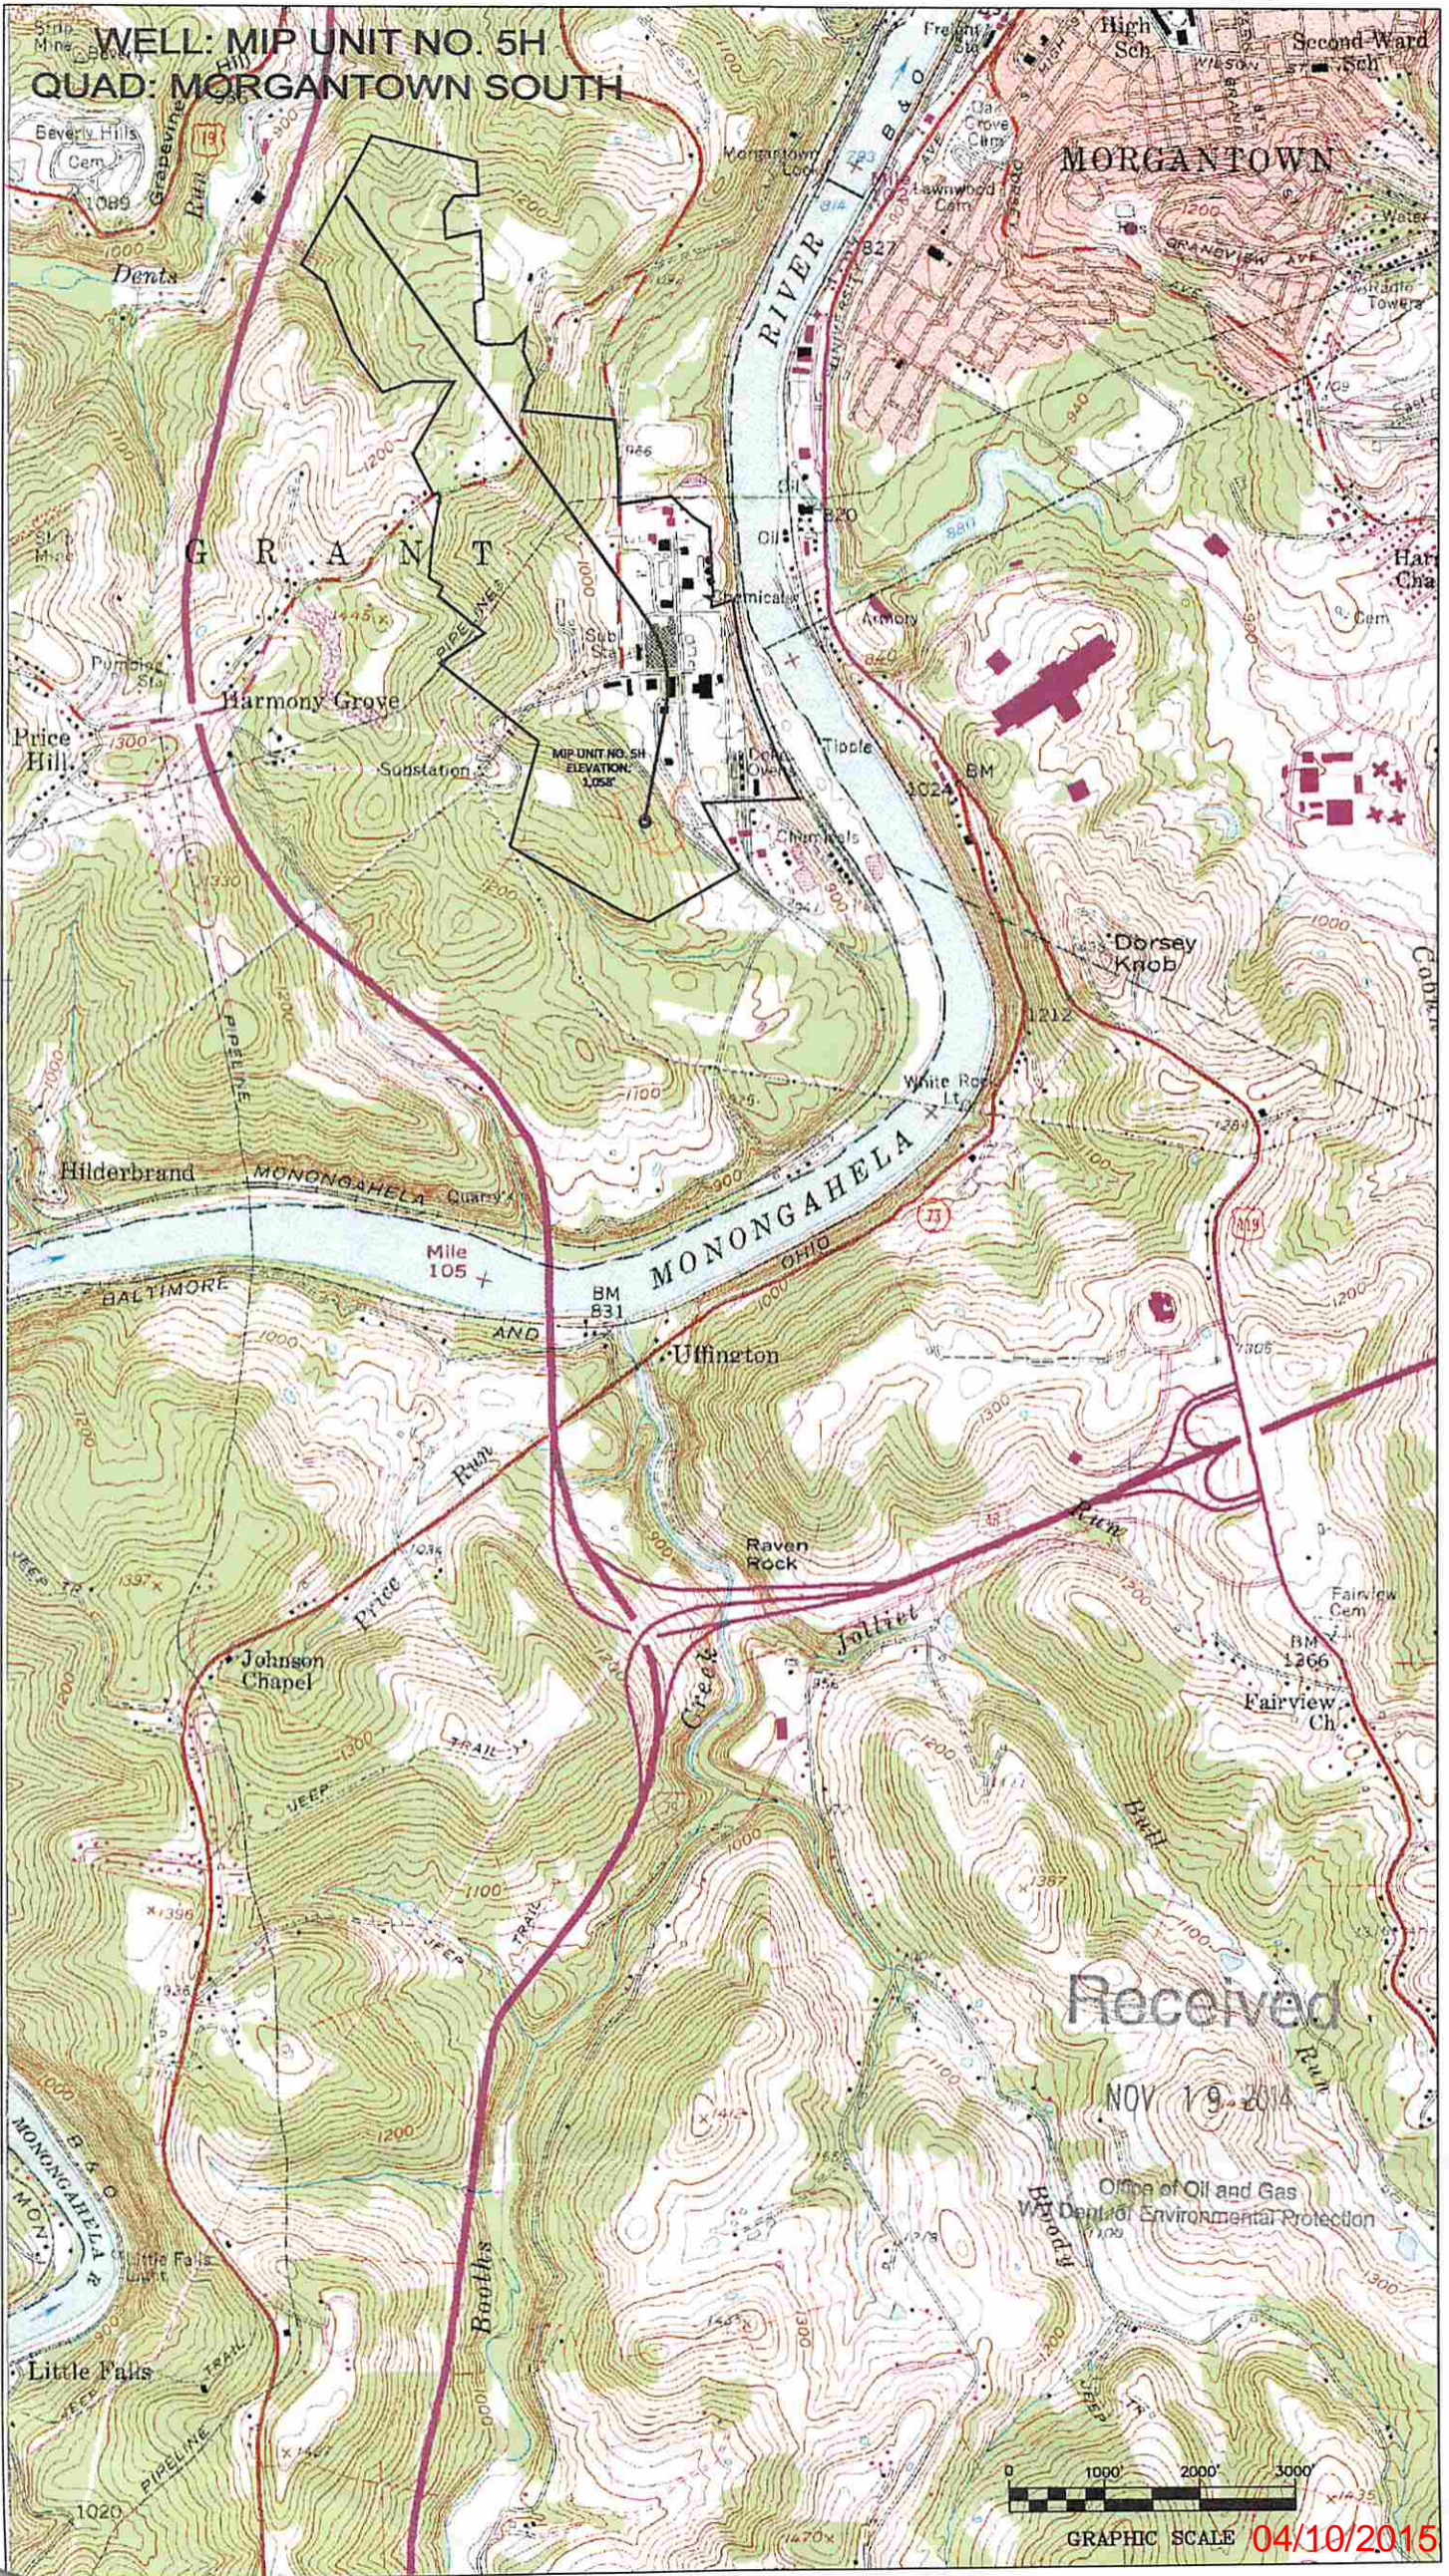

Received

NOV 19 2014

Office of Oil and Gas
West Virginia Department of Environmental Protection



GRAPHIC SCALE 04/10/2015