

SHL is located on topo map 579 feet south of Latitude: 39° 42' 30" SHL   
 BHL is located on topo map 10,546 feet south of Latitude: 39° 45' 00" BHL 

SHL is located on topo map 1,068 feet west of Longitude: 80° 20' 00"  
 BHL is located on topo map 1,483 feet west of Longitude: 80° 20' 00"

**WELL HEAD DETAIL**




**SURFACE HOLE LOCATION (SHL)**  
 UTM 17 - NAD83(M)  
 N: 4395419.371  
 E: 556823.475  
 NAD27 - WV NORTH  
 N: 440591.914  
 E: 1764419.253  
 LAT/LON - NAD83  
 LAT: 39°42'24.274"  
 LON: 80°20'13.687"


**APPROXIMATE LANDING POINT**  
 UTM 17 - NAD83(M)  
 N: 4395507.997  
 E: 557742.421  
 NAD27 - WV NORTH  
 N: 440832.392  
 E: 1767439.510  
 LAT/LON - NAD83  
 LAT: 39°42'26.927"  
 LON: 80°19'35.070"

**BOTTOM HOLE LOCATION (BHL)**  
 UTM 17 - NAD83(M)  
 N: 4397002.166  
 E: 556658.613  
 NAD27 - WV NORTH  
 N: 445794.675  
 E: 1763964.882  
 LAT/LON - NAD83  
 LAT: 39°43'15.651"  
 LON: 80°20'20.120"

LINE #	BEARING	DISTANCE
R1	S15°00'57"W	872.32'
R2	N65°31'19"E	290.29'
R3	S73°05'55"E	349.25'
R4	N24°30'25"W	181.11'
R5	N65°31'19"E	290.29'

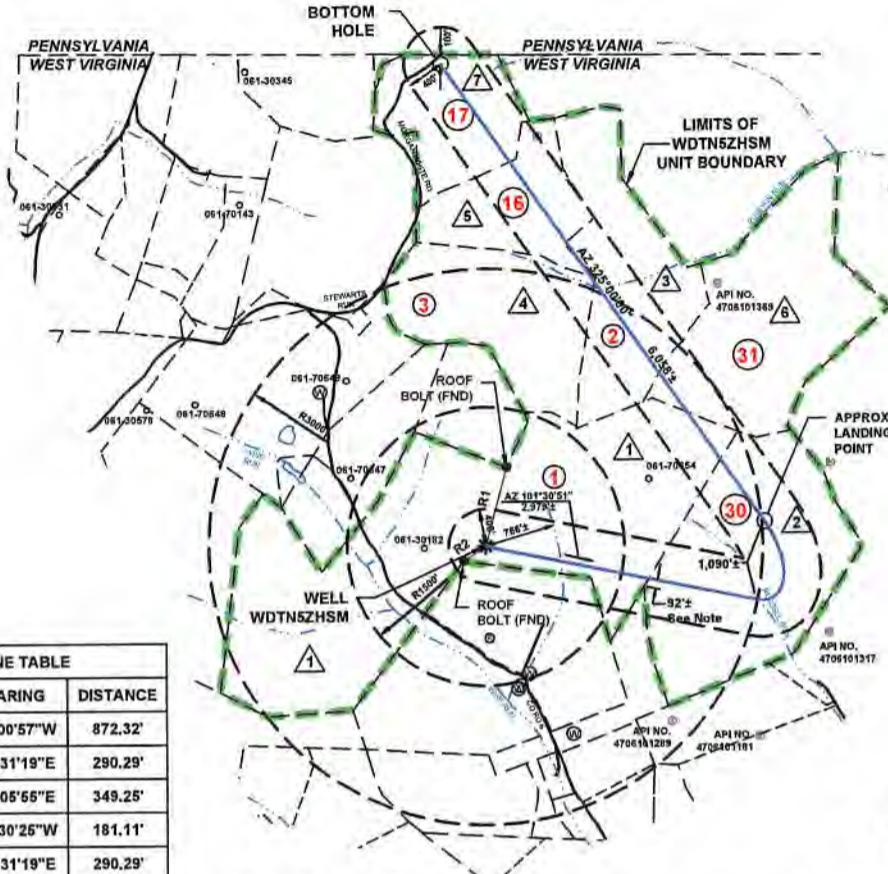

**REFERENCE DETAIL**

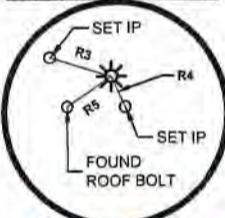

MINERAL TRACT BOUNDARY = 601.659 ACRES

**LEGEND**


	TOPO MAP POINT		PROPOSED WELL		WATER SOURCE		SPRING		SURFACE TRACT		LEASED NUMBER BASED ON ATTACHED WDTNSZ		WELLS WITHIN 3000'		RECORD GAS WELL		UNKNOWN WELL		FORCED POOLING AREAS
	ALL ARE POINTS UNLESS OTHERWISE NOTED		LEASE BOUNDARY		PROPOSED HORIZONTAL WELL		SURFACE, OIL & GAS LINES		SURFACE TRACT LINES ONLY		GAS LEASE LINES ONLY		WELL REFERENCE		STREAM/WATERWAY		ROAD		

**Sheffler & Company, Inc.**  
 ENGINEERING • SURVEYING  
 1712 Mount Nebo Road Sewickley, PA 15143 Phone: 412-219-4509 Email: info@shefflerco.com

- NOTES:**
- There are no water wells or developed springs within 250' of proposed well.
  - There are no existing buildings within 625' of proposed well.
  - Proposed well is greater than 100' from perennial stream, wetland, pond, reservoir or lake.
  - There are no native trout streams within 300' of proposed well.
  - Proposed well is greater than 1000' from surface/groundwater intake or public water supply.
  - It is not the purpose or intention of this plat to represent surveyed locations of the surface or mineral parcels depicted hereon. The location of the boundary lines, as shown, and based on record deed descriptions, field evidence found and/or tax map position, unless otherwise noted.

FILE #: WDTN5ZHSM  
 DRAWING #: 3601 - WDTN5Z.DWG  
 SCALE: 1"=2000'  
 MINIMUM DEGREE OF ACCURACY: 1/2500  
 PROVEN SOURCE OF ELEVATION: USGS MONUMENT JX1864: 1,496.32'

I, THE UNDERSIGNED, HEREBY CERTIFY THAT THIS PLAT IS CORRECT TO THE BEST OF MY KNOWLEDGE AND BELIEF AND SHOWS ALL THE INFORMATION REQUIRED BY LAW AND THE REGULATIONS ISSUED AND PRESCRIBED BY THE DEPARTMENT OF ENVIRONMENTAL PROTECTION.

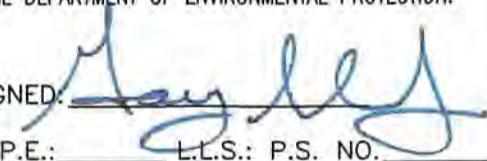SIGNED:   
 R.P.E.: \_\_\_\_\_ L.L.S.: P.S. NO. \_\_\_\_\_



(+) DENOTES LOCATION OF WELL ON UNITED STATES TOPOGRAPHIC MAPS WVDEP OFFICE OF OIL & GAS 601 57TH STREET CHARLESTON, WV 25304

Well Type:  Oil  Waste Disposal  Production  Deep  
 Gas  Liquid Injection  Storage  Shallow

WATERSHED: DUNKARD CREEK ELEVATION: 1390'  
 COUNTY/DISTRICT: MONONGALIA / BATTELLE QUADRANGLE: WADESTOWN, WV  
 SURFACE OWNER: JOHN M. WISE, ET UX., ET AL. ACREAGE: 207.36  
 OIL & GAS ROYALTY OWNER: RICHARD W. WISE, ET AL. ACREAGE: 207.36

DRILL  CONVERT  DRILL DEEPER  REDRILL  FRACTURE OR STIMULATE   
 PLUG OFF OLD FORMATION  PERFORATE NEW FORMATION  PLUG AND ABANDON   
 CLEAN OUT & REPLUG  OTHER CHANGE  (SPECIFY)

TARGET FORMATION: MARCELLUS ESTIMATED DEPTH: TVD: 8,035' TMD: 15,758'  
 WELL OPERATOR: CNX GAS COMPANY, LLC DESIGNATED AGENT: ANTHONY KENDZIORA  
 Address: 1000 CONSOL ENERGY DRIVE Address: 1000 CONSOL ENERGY DRIVE  
 City CANONSBURG State PA Zip Code 15317 City CANONSBURG State PA Zip Code 15317

DATE: January 21, 2021, Revised: February 4, 2021  
 OPERATOR'S WELL #: WDTN5ZHSM  
 API WELL # 47 061 01873  
 STATE COUNTY PERMIT

04/29/2022

SURFACE TRACT OWNERS & TAX PARCEL		Tract ID	Tax Map & Parcel	Grantor, Lessor, etc	Grantee, Lessee, etc
1. DINA M WISE ET AL	TM# 1-8-2	1	1-8-2	Richard L. McCauley	Dina M Wise et al
2. CNX MIDSTREAM DEVCO III LP	TM# 1-8-17			Judy A. Eckman	
3. JAMES EDWARD TAYLOR & EARL LYNN	TM# 1-3-8			Thomas E. McCauley	
4. JAMES EDWARD TAYLOR & EARL LYNN	TM# 1-3-4			Regina Wise Myers, aka Violet Regina Myers	
5. THOMAS ROSE	TM# 1-3-5			Evalee A. Everly Shaheen	
6. JAMES EDWARD TAYLOR & EARL LYNN	TM# 1-3-9			Zelda Ruth Brummage	
7. THOMAS ROSE	TM# 1-3-6			Dexter Murle Stewart	
				Walter C. Ord	
				James Freeman Stewart	
				Clifford J. Wise	
				Victor E. Wise, a single man	
				Jesse D. Jones, a married man	
				Phyllis J. Petrosky, a widowed woman	
				Annette E. Stewart, single	
				Harold M. Jones, Jr., a single man	
				Robert Stewart	
				Richard W. Wise	
				Walter R. Currence	
				Donald D. Wise, aka Donald G. Wise	
				Maureen S. Currence	
				Opal Jane Wise, Life Estate Holder and John Matthew Wise and Dina M. Wise, Remaindermen	
				Michelle L. Currence	
				Justin P. Stewart, single	
				Debra Goff	
				Eleanor J. Wise, single	
				Donald E. Nunley and Deborah L. Nunley	
				Fred C. Wise and Alice F. Wise	
				Patricia J. Mumaw and Richard L. Mumaw	
				Richard A. Nunley and Diana K. Nunley	
				Mary Nunley Stepelton and Donald Stepelton	
				Linda Stapp	
		Melissa A. Bookout			
		Jane Irons, widow			
		Eileen Ann Lyle			
		Robert Eugene Michael, Sr.			
		Frank Dennis Michael, Jr.			
		Evelyn June Michael			
		Tonya Chersin			
		Boyd Hawkins			
		Becky L. Hawkins f/k/a Becky Bortnick			
		Opal Jane Wise, Life Estate Holder and John Matthew Wise and Dina M. Wise, Remaindermen			
		James Edward Taylor & Susan L. Taylor, h/w	James Edward Taylor & Earl Lynn		
		Earl Lynn Taylor			
		James Edward Taylor & Susan L. Taylor, h/w	James Edward Taylor & Earl Lynn		
		Earl Lynn Taylor			
		Harland Thomas			
		David E. Thomas			
		Marylou Dixon			
		Rose Thomas, aka Rose L. Thomas	Thomas Rose		
		Rose Thomas, aka Rose L. Thomas	Thomas Rose		
		Amir H. Mohammadi	CNX Midstream Devco III LP		
		Aliakbar Afshari			
		Frederick Kay Farrell	James Edward Taylor & Earl Lynn		
		Dane Van Breen			
		Rori Lowe			
		Jeneane Van Breen			
		Maryellen Coens			
		James Gue			
		David Hayes			
		Lori Reeves			
		Bounty Minerals, LLC			
		Elora M. Spino f/k/a Elora M. Socotch			
		Hammett Land & Minerals, LLC			
		Earl Lynn Taylor			
		James Edward Taylor and Susan L. Taylor			
		Pikewood Energy Corporation			
		Stephen Socotch			
		Basil Dawson			
		Barbara Taylor			
		Gary Lee Snider			
		Jason Snider			
		Erik Van Breen			
		Alyssa Van Breen			

(+) DENOTES LOCATION OF WELL ON UNITED STATES TOPOGRAPHIC MAPS WVDEP OFFICE OF OIL & GAS 601 57TH STREET CHARLESTON, WV 25304



Sheffler & Company, Inc. ENGINEERING • SURVEYING

1712 Mount Nebo Road Sewickley, PA 15143 Phone: 412-219-4509 Email: info@shefflerCo.com

DATE: January 21, 2021, Revised: February 4, 2021

Well Type:  Oil  Waste Disposal  Production  Deep OPERATOR'S WELL #: WDTN5ZHSM  
 Gas  Liquid Injection  Storage  Shallow API WELL # 47 STATE 061 COUNTY 01873 PERMIT

WATERSHED: DUNKARD CREEK ELEVATION: 1412'  
 COUNTY/DISTRICT: MONONGALIA / BATTELLE QUADRANGLE: WADESTOWN, WV  
 SURFACE OWNER: JOHN M. WISE, ET UX., ET AL. ACREAGE: 207.36  
 OIL & GAS ROYALTY OWNER: RICHARD W. WISE, ET AL. ACREAGE: 207.36

04/29/2022

DRILL  CONVERT  DRILL DEEPER  REDRILL  FRACTURE OR STIMULATE   
 PLUG OFF OLD FORMATION  PERFORATE NEW FORMATION  PLUG AND ABANDON   
 CLEAN OUT & REPLUG  OTHER CHANGE  (SPECIFY)

TARGET FORMATION: MARCELLUS ESTIMATED DEPTH: TVD: 8,035' TMD: 15,758'  
 WELL OPERATOR: CNX GAS COMPANY, LLC DESIGNATED AGENT: ANTHONY KENDZIORA  
 Address: 1000 CONSOL ENERGY DRIVE Address: 1000 CONSOL ENERGY DRIVE  
 City CANONSBURG State PA Zip Code 15317 City CANONSBURG State PA Zip Code 15317



(+) DENOTES LOCATION OF WELL ON UNITED STATES TOPOGRAPHIC MAPS  
 WVDEP  
 OFFICE OF OIL & GAS  
 601 57TH STREET  
 CHARLESTON, WV 25304



DATE: January 21, 2021, Revised: February 4, 2021

OPERATOR'S WELL #: WDTN5ZHSM

API WELL # 47 061 01873  
 STATE COUNTY PERMIT

Well Type:  Oil  Waste Disposal  Production  Deep  
 Gas  Liquid Injection  Storage  Shallow

WATERSHED: DUNKARD CREEK

ELEVATION: 1412'

COUNTY/DISTRICT: MONONGALIA / BATTELLE

QUADRANGLE: WADESTOWN, WV

SURFACE OWNER: JOHN M. WISE, ET UX., ET AL.

ACREAGE: 207.36

OIL & GAS ROYALTY OWNER: RICHARD W. WISE, ET AL.

ACREAGE: 207.36

04/29/2022

DRILL  CONVERT  DRILL DEEPER  REDRILL  FRACTURE OR STIMULATE   
 PLUG OFF OLD FORMATION  PERFORATE NEW FORMATION  PLUG AND ABANDON   
 CLEAN OUT & REPLUG  OTHER CHANGE  (SPECIFY)

TARGET FORMATION: MARCELLUS

ESTIMATED DEPTH: TVD: 8,035' TMD: 15,758'

WELL OPERATOR: CNX GAS COMPANY, LLC

DESIGNATED AGENT: ANTHONY KENDZIORA

Address: 1000 CONSOL ENERGY DRIVE

Address: 1000 CONSOL ENERGY DRIVE

City CANONSBURG State PA Zip Code 15317

City CANONSBURG State PA Zip Code 15317