


4706101999

**Legend**

- Wellbore
- Spring
- Water Well
- Access Points
- Access Road
- 1 Mile Buffer
- 2,500 ft. Buffer
- 1,500 ft. Buffer
- Surface Parcel
- WDTN18 Pad LOD

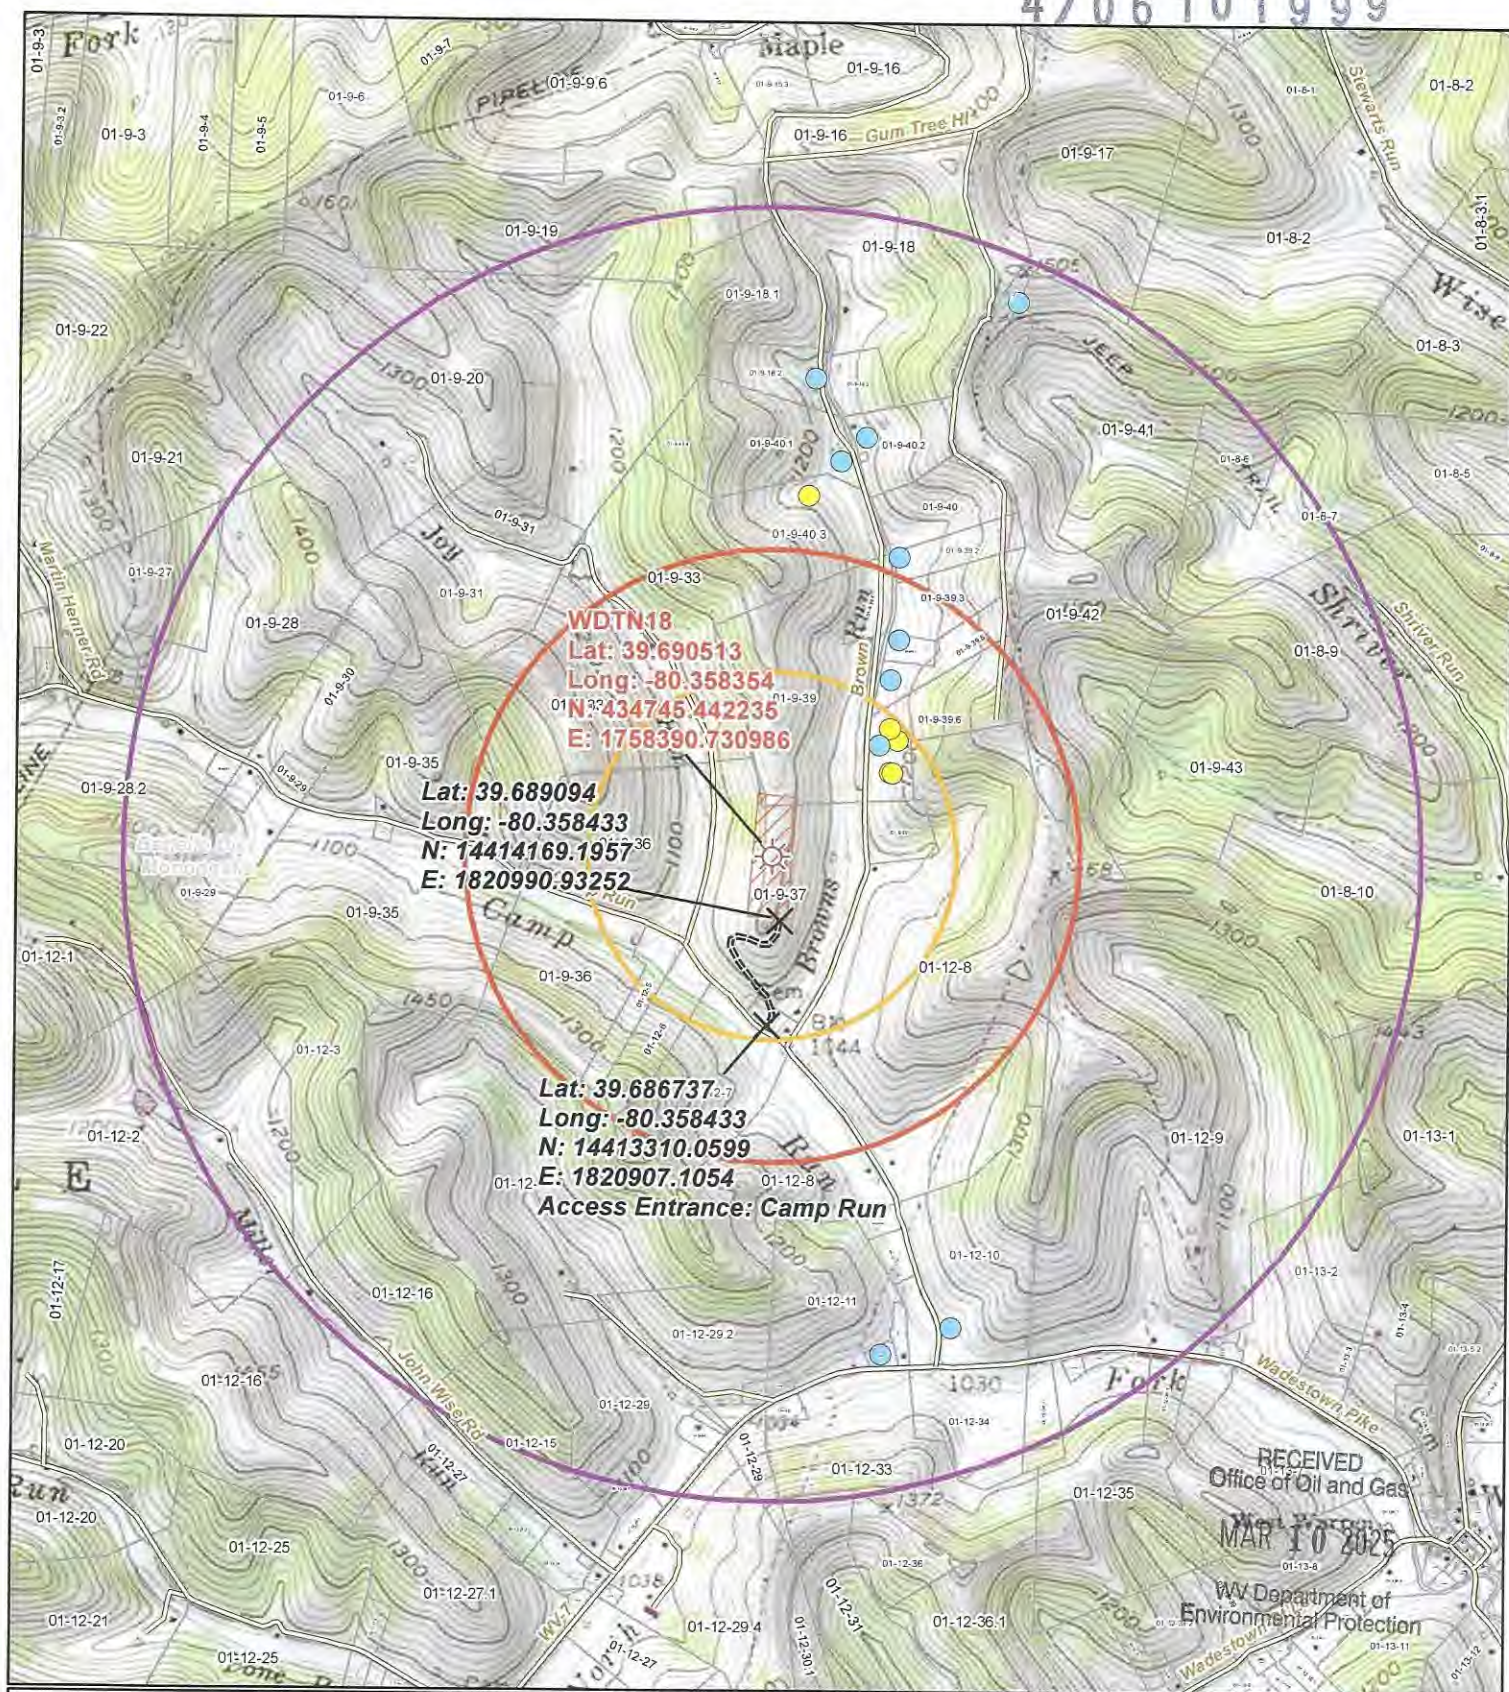

0 1,500 3,000
 Feet
 1 inch = 1,500 feet

Original Date: 2/10/2025

Prepared By: GIS

Revision Date:

Approved By:

This map is property of CNX Resources Corp. and contains information that is proprietary and confidential in nature and may not be copied or reproduced without prior written consent.
 © Copyright CNX Resources Corp, 2023

Topographic Well Map

WDTN18

Battelle
 Monongalia County, WV

04/11/2025

WDTN18FHSM CNX Gas Company LLC		LATITUDE 39° 42' 30" TH: 7,055' LATITUDE 39° 42' 30" BH: 7,485'	
North Arrow 00437 01532 01849 00428 0153B IRONWOOD WELL WDTN18FHSM STONE N10°20'15"W 1,481' N73°24'06"E 1,348' 500' WELL BORE BUFFER SHOWING EXISTING WELLS AZ 145°00'00" 2,508± WDTN18FHSM LANDING POINT WDTN18FHSM BOTTOM HOLE 01553		Gayne Knitowski Digitally signed by Gayne Knitowski Date: 2025.02.28 07:51:41 -05'00' LONGITUDE 80° 20' 00" BH: 10,820' LONGITUDE 80° 20' 00" TH: 6,485'	
NOTES ON SURVEY 1. COORDINATES SYSTEM IS UTM, NAD 83 DATUM, ZONE 17, U.S. FOOT AND WELL COORDINATES ESTABLISHED USING SURVEY GRADE GPS. 2. SURFACE AND ROYALTY OWNER INFORMATION AND THEIR BOUNDARIES SHOWN HEREON WERE OBTAINED FROM INFORMATION PROVIDED BY CNX GAS COMPANY LLC AND TAX RECORDS. 3. THIS PLAT DOES NOT REPRESENT A BOUNDARY SURVEY OF THE PARCELS SHOWN HEREON. 4. NO DWELLINGS AND BUILDINGS WITHIN 625 FEET OF PROPOSED OF CENTER OF PAD. 5. NO WATER WELLS OR DEVELOPED SPRINGS WITHIN 250 FEET OF PROPOSED WELL. 6. NO PERENNIAL STREAMS, LAKES, PONDS, RESERVOIRS OR WETLANDS WITHIN 100 FEET OF THE LIMITS OF DISTURBANCE. 7. NO NATURALLY PRODUCING TROUT STREAM WITHIN 300 FEET OF LIMITS OF DISTURBANCE.		LEGEND Active Well Proposed Gas Well Located Corner, as noted Surface Tract Lines Reference Line Match Line Lease Boundary Creek or Drain State Line WV County Route WV State Route See Page 2 For Surface Owners and Lessors () Denotes Location of Well on United States Topographic Maps	
KEYSTONE CONSULTANTS, LLC		I, the undersigned, hereby certify that this plat is correct to the best of my knowledge and belief and shows all the information required by law and the regulations issued and prescribed by the Department of Environmental Protection. L. L. S. 2394 TERRY LEE ROWE LICENSED No. 2394 STATE OF WEST VIRGINIA PROFESSIONAL SURVEYOR	
FILE NO: DRAWING NO: SCALE: 1" = 2000' MINIMUM DEGREE OF ACCURACY: 1:2500 PROVEN SOURCE OF ELEVATION: NGS CORS Station		STATE OF WEST VIRGINIA DEPARTMENT OF ENVIRONMENTAL PROTECTION OIL AND GAS DIVISION DATE: FEBRUARY 24 20 25 OPERATORS WELL NO: API WELL NO 47 - 061 - 01999 STATE COUNTY PERMIT	
WELL TYPE: ☐ OIL ☒ GAS ☐ LIQUID INJECTION ☐ WASTE DISPOSAL (IF GAS) PRODUCTION: ☐ STORAGE ☐ DEEP ☒ SHALLOW LOCATION ELEVATION: 1199' WATERSHED: Dunkard Creek QUADRANGLE: Wadestown DISTRICT: Battelle COUNTY: Monongalia SURFACE OWNER: Consol Mining Company LLC ACREAGE: 46.75 ± ROYALTY OWNER: Bounty Minerals, LLC LEASE NO: 189033000 ACREAGE: 04/11/2025 PROPOSED WORK: ☒ DRILL ☐ CONVERT ☐ DRILL DEEPER ☒ FRACTURE OR STIMULATE ☐ PLUG OFF OLD FORMATION ☐ PERFORATE NEW FORMATION ☐ OTHER PHYSICAL CHANGE IN WELL (SPECIFY) ☐ PLUG AND ABANDON ☐ CLEAN OUT AND REPLUG TARGET FORMATION: Marcellus ESTIMATED DEPTH: TVD: 7,847'			
WELL OPERATOR: CNX Gas Company LLC ADDRESS: 1000 Horizon Vue Drive Canonsburg, PA 15317		DESIGNATED AGENT: Anthony Kendziora ADDRESS: 111 Avondale Road Fairmont, WV 26554	

WDTN18FHSM CNX Gas Company LLC		PAGE 2 OF 4	
TRACT ID	SURFACE OWNER	LESSOR	PIN
1	Consol Mining Company LLC	Eastern Associated Coal Corporation	1-9-38 1-9-37
TRACT ID	SURFACE OWNER	LESSOR	PIN
7	Consol Mining Company LLC	Bounty Minerals, LLC	1-9-37 1-12-7
		Bounty Minerals III Acquisitions, LLC	
		LOLA Drilling I, LLC	
		Rice Drilling B, LLC	

Well References

SURFACE HOLE LOCATION (SHL)	
UTM 17 NAD 83	
N: 4393606.84	E: 555013.77
NAD 83, WV NORTH	
N: 434780.828	E: 1726944.898
LAT/LON DATUM NAD 83	
LAT: 39°41'25.912"	LON: 80°21'30.226"
LANDING POINT	
UTM 17 NAD 83	
N: 4392903.52	E: 554442.61
NAD 83, WV NORTH	
N: 432504.295	E: 1725032.137
LAT/LON DATUM NAD 83	
LAT: 39°41'03.232"	LON: 80°21'54.414"

WDTN18 WELL PAD

WDTN18HHSM ○ ○ WDTN18JHSM
WDTN18GHSM ○ ○ WDTN18KHSM
WDTN18FHSM ○ ○ WDTN18VHSM

BOTTOM HOLE LOCATION (BHL)	
UTM 17 NAD 83	
N: 4392284.91	E: 554891.32
NAD 83, WV NORTH	
N: 430449.801	E: 1726470.608
LAT/LON DATUM NAD 83	
LAT: 39°40'43.064"	LON: 80°21'35.763"

I, the undersigned, hereby certify that this plat is correct to the best of my knowledge and belief and shows all the information required by law and the regulations issued and prescribed by the Department of Environmental Protection.

L. L. S. 2394

SEAL

FILE NO:		STATE OF WEST VIRGINIA DEPARTMENT OF ENVIRONMENTAL PROTECTION OIL AND GAS DIVISION 	DATE: FEBRUARY 24 20 25
DRAWING NO:			OPERATORS WELL NO:
SCALE: 1" = 1000'			API WELL NO
MINIMUM DEGREE OF ACCURACY: 1:2500			47 - 061 - 01999
PROVEN SOURCE OF ELEVATION: NGS CORS Station			STATE COUNTY PERMIT

WELL TYPE:	☐ OIL	☒ GAS	☐ LIQUID INJECTION	☐ WASTE DISPOSAL
(IF GAS) PRODUCTION:	☐ STORAGE ☐ DEEP ☒ SHALLOW			
LOCATION ELEVATION:	1199'	WATERSHED:	Dunkard Creek	QUADRANGLE: Wadestown
DISTRICT:	Battelle	COUNTY:	Monongalia	
SURFACE OWNER:	Consol Mining Company LLC	ACREAGE:	46.75 ±	
ROYALTY OWNER:	Bounty Minerals, LLC	LEASE NO:	189033000	ACREAGE: 59.02 ±
PROPOSED WORK:	☒ DRILL ☐ CONVERT ☐ DRILL DEEPER ☒ FRACTURE OR STIMULATE ☐ PLUG OFF OLD FORMATION			
	☐ PERFORATE NEW FORMATION ☐ OTHER PHYSICAL CHANGE IN WELL (SPECIFY)			
	☐ PLUG AND ABANDON ☐ CLEAN OUT AND REPLUG TARGET FORMATION: Marcellus ESTIMATED DEPTH: TVD: 7,847'			
WELL OPERATOR:	CNX Gas Company LLC	DESIGNATED AGENT:	Anthony Kendziora	
ADDRESS:	1000 Horizon Vue Drive	ADDRESS:	111 Avondale Road	
	Canonsburg, PA 15317		Fairmont, WV 26554	

04/11/2025

WDTN18FHSM CNX Gas Company LLC		PAGE 3 OF 4	
TRACT ID	SURFACE OWNER	LESSOR	PIN
8C	Consol Mining Company LLC	Martha Sue Kerr	1-9-36
		Larry A. Kerr	
		Antero Resources Corporation	
		Bruce Scott Carpenter	
		Patti Carpenter	
		Bruce P. Carpenter	
		Jeannine Osmanski and Robert E. Osmanski, w/h	
		Rodney A Clovis	
		Christopher Lance Clovis	
		Timothy Steele Clovis a/k/a Timothy S. Clovis	
		Clinton Alan Clovis a/k/a Clint Clovis	
		Robin L. Clovis Wade a/k/a Robin Lynn Clovis	
		James Douglas Campbell	
		Robert York Uren	
		Pennie Mae Gurley	
		Tiffany May Coker and Micael D. Coker, w/h	
		Joseph Allen Campbell and Kathryn Ernst Campbell, h/w	
		Dorothy Ione Harcum	
		David Hillirion Campbell and Sheryl L. Campbell, h/w	
		Regina Kay Orfanos and Anthony Orfanos, w/h	
		Michelle Law	
		Tina Law	
		Robin Lynn Campbell	
		Susan Cale Teter and Gary Teter, w/h	
		John Edward Cale	
		Karen L. Haught and Jimmie A. Haught, w/h	
		Edwin R. White a/k/a Eddie White and Patricia White, h/w	
		Cherrie Anderson Yost a/k/a Cherrie Anderson Yost	
		Douglas Yost	
		David Yost	
		Nancy Bohannon	
		Mary Jo Morris	
		Janet Eglad	
		David Allen Jolliffe and Donna Sue A. Jolliffe, h/w	
		Lisa Ellen May and Gary A. May, w/h	
		William James Shannon	
		Nancy Paulovicks	
		Robert Owens and Earlene Owens, h/w	
		Mary Ellen Bell	
		Martha Ann Prinø	
		Charles R. Delaney	
		Shawn Delaney	
		Larry Delaney	
		George William Cummins, Jr.	
		Lee E. Delaney and Shannon Delaney, h/w	
		Susan D. Delaney	
		Joseph S. Delaney	
		Michael S. Delaney and Susan Delaney, h/w	
		Nola Chisler and Charles D. Chisler, w/h	
		Jay Park and Carolyn S. Park, h/w	
		Donna J. Glaspell a/k/a Donna J. Snyder	
		Debra Lynn Lundgren	
		Cheryl Darlene Fordyce	
		Robert Henderson Fordyce a/k/a Robert H. Fordyce and Patricia A. Fordyce, h/w	
		Martha Sue Cvehko and John M. Cvehko, w/h	
		Brenda Lou Painter f/k/a Brenda Lou Henderson	
		Cheryl Lynn Stout	
		James Michael Cale and Laura W. Cale, h/w	
		John Smith	
		Robert L. Smith a/k/a Bob Smith and Carol Smith, h/w	
		William M. Smith a/k/a Bill Smith and Ruth C. Smith, h/w	
		Greg Rowland and Brady Rowland, h/w	
		Carol Neal	
		William F. Henderson a/k/a Willaim F. Hendeson a/k/a Bill Henderson	
		Steve Edward Henderson	
		Matthew David Stiles	
		Mark Douglas Stiles, a/k/a Mark Dougas Stiles	
		Marcia Stiles Batson	
		James Aspinall and Marion Aspinall, h/w	
		Robert S. Elliott	
		Robert Scott Davis and Jennifer Davis, h/w	
		Christopher Chad Davis	
		Richard Todd Davis and Kimberly Renee Davis, h/w	
		Olen Ray Harker	
		Jo Ann Henderson	
		John Gaertner	
		Taylor Nicole Best	
		Kevin Russell Beasley	
		Magnus Audbjorn Sonofthor	
		Shannon Renee Sutton	
		Jessica Bergevine	
		Drema L. Howard	
		Arnold Lebron Uren	
		Victor A. White	
		CNX Resource Holding LLC	

04/11/2025

WDTN18FHSM
CNX Gas Company LLC

PAGE 4 OF 4

TRACT ID	SURFACE OWNER	LESSOR	PIN
8B	Consol Mining Company LLC	Martha Sue Kerr	1-12-5
		Larry A. Kerr	
		Antero Resources Corporation	
		Bruce Scott Carpenter	
		Patti Carpenter	
		Bruce P. Carpenter	
		Jeannine Osmanski and Robert E. Osmanski, w/h	
TRACT ID	SURFACE OWNER	LESSOR	PIN
8A	Consol Mining Company LLC	Martha Sue Kerr	1-9-36
		Larry A. Kerr	
		Antero Resources Corporation	
		Bruce Scott Carpenter	
		Patti Carpenter	
		Bruce P. Carpenter	
		Jeannine Osmanski and Robert E. Osmanski, w/h	
TRACT ID	SURFACE OWNER	LESSOR	PIN
10	Consol Mining Company LLC	Norman Core	1-12-4
		Deep Rock Mineral Group, Inc.	
		Northeast Natural Energy LLC	
		EQT Production Company	
		Kimeric and Company, LLC	
		Antero Resources Corporation	
		Shuman, Inc.	
		Pamela J. Gaston	
TRACT ID	SURFACE OWNER	LESSOR	PIN
11	Consol Mining Company LLC	Helen M. Burton	1-12-4
		Ryan C. Radtka	
TRACT ID	SURFACE OWNER	LESSOR	PIN
13	Marilyn D. Bragg	Ralph Six	1-12-29.2
		Antero Resources Corporation	
		G & M Torman Irrevocable Trust dated July 27, 2019	
		Martha Kent Jones	
		Deena Beth Baker-Nel	
		Robert W. Kent II	
		Kathy Lynn Kent Morrison	
		Kelly Jean Kent Hinerman	
		David Glen Baker and & Rebecca Ann Baker Living Trust	
		David K. Summers	
		Linda S. Moore	
		Jeffrey Lynn Baker	
		Antero Resources Corporation	

04/11/2025



KEYSTONE
CONSULTANTS, LLC

API WELL NO

47 - 061 - 01999

STATE COUNTY PERMIT