



west virginia department of environmental protection

Office of Oil and Gas
601 57th Street, S.E.
Charleston, WV 25304
(304) 926-0450
fax: (304) 926-0452

Harold D. Ward, Cabinet Secretary
www.dep.wv.gov

Monday, August 4, 2025
PERMIT MODIFICATION APPROVAL
Horizontal 6A / New Drill

CNX GAS COMPANY LLC
1000 HORIZON VUE DR.

CANONSBURG, PA 15370

Re: Permit Modification Approval for WDTN18 GHSM
47-061-02000-00-00

Extended Lateral Length

CNX GAS COMPANY LLC

The Office of Oil and Gas has reviewed the attached permit modification for the above referenced permit. The attached modification has been approved and well work may begin. Please be reminded that the oil and gas inspector is to be notified twenty-four (24) hours before permitted well work is commenced.

If there are any questions, please feel free to contact me at (304) 926- 0450.



James A. Martin
Chief

Operator's Well Number: WDTN18 GHSM
Farm Name: CONSOL MINING COMPANY LLC
U.S. WELL NUMBER: 47-061-02000-00-00
Horizontal 6A New Drill
Date Modification Issued: 8/4/2025

Promoting a healthy environment.

08/08/2025

WW-6B
(04/15)

RECEIVED
Office of Oil and Gas

JUL 15 2025

WV Department of
Environmental Protection

API NO. 47-061 - 02000

OPERATOR WELL NO. WDTN18GHSM

Well Pad Name: WDTN18

STATE OF WEST VIRGINIA
DEPARTMENT OF ENVIRONMENTAL PROTECTION, OFFICE OF OIL AND GAS
WELL WORK PERMIT APPLICATION

1) Well Operator: CNX GAS COMPANY LLC 494458046 MONONGA BATTEL WADESTOWN
Operator ID County District Quadrangle

2) Operator's Well Number: WDTN18GHSM Well Pad Name: WDTN18

3) Farm Name/Surface Owner: CONSOL MINING CO. LLC Public Road Access: CAMP RUN ROAD, CR 4

4) Elevation, current ground: 1199' Elevation, proposed post-construction: 1199'

5) Well Type (a) Gas X Oil _____ Underground Storage _____

Other _____

(b) If Gas Shallow X Deep _____

Horizontal X

6) Existing Pad: Yes or No YES

7) Proposed Target Formation(s), Depth(s), Anticipated Thickness and Expected Pressure(s):

Target formation is Marcellus Shale @ 7814' - 7867' TVD, 53' thick, expected formation pressure ~4600 psi

8) Proposed Total Vertical Depth: 7847' TVD at TD, depending on formation dip

9) Formation at Total Vertical Depth: Marcellus Shale (will not penetrate Onondaga)

10) Proposed Total Measured Depth: 31,901' MD at TD

11) Proposed Horizontal Leg Length: 23,254'

12) Approximate Fresh Water Strata Depths: 103', 111', 190', 243', 259', 325', 399'

13) Method to Determine Fresh Water Depths: Offset Well Information

14) Approximate Saltwater Depths: 2415', 3045', 3210'

15) Approximate Coal Seam Depths: 448'-449', 538'-539', 612'-614', 614'-618', 873'-878', 978'-984'

16) Approximate Depth to Possible Void (coal mine, karst, other): None Anticipated

17) Does Proposed well location contain coal seams

directly overlying or adjacent to an active mine? Yes _____ No X

(a) If Yes, provide Mine Info: Name: see mine map

Depth: _____

Seam: _____

Owner: _____

WW-6B
(04/15)

RECEIVED
Office of Oil and Gas

JUL 15 2025

WV Department of
Environmental Protection

API NO. 47- 061 - 02000

OPERATOR WELL NO. WDTN18GHSM

Well Pad Name: WDTN18

18)

CASING AND TUBING PROGRAM

TYPE	Size (in)	New or Used	Grade	Weight per ft. (lb/ft)	FOOTAGE: For Drilling (ft)	INTERVALS: Left in Well (ft)	CEMENT: Fill-up (Cu. Ft.)/CTS
Conductor	20	New	L/S	<94.0	129	100	127 / CTS
Fresh Water	13.375	New	J-55	54.5	1,106	1,077	783 / CTS
Coal	13.375	New	J-55	54.5	1,106	1,077	783 / CTS
Intermediate	9.625	New	J-55	36	2,718	2,689	896 / CTS
Production	5.5	New	P-110	23	31,901	31,872	6457/ TOC @ 4000'
Tubing	2.375	New	J-55	4.7	Above assumes RF = 29'	TBD	N/A
Liners	N/A						

HLK for GK

TYPE	Size (in)	Wellbore Diameter (in)	Wall Thickness (in)	Burst Pressure (psi)	Anticipated Max. Internal Pressure (psi)	Cement Type	Cement Yield (cu. ft./k)
Conductor	20	26	.375	N/A	N/A	Type 1	1.18
Fresh Water	13.375	17.5	.380	2,730	<500	Class A	1.19
Coal	13.375	17.5	.380	2,730	<500	Class A	1.19
Intermediate	9.625	12.25	.352	3,520	<2,815	Class A	1.19
Production	5.5	8.75 x 8.5	.415	14,340	~11,000	Class A or H	1.10
Tubing	2.375	N/A	.190	7,700	N/A	N/A	N/A
Liners							

PACKERS

Kind:	N/A			
Sizes:				
Depths Set:				

JUL 15 2025

WV Department of
Environmental Protection

19) Describe proposed well work, including the drilling and plugging back of any pilot hole:

Utilize conductor rig to set 20" conductor into solid rock and cement back to surface. MIRU drilling rig. Air drill 17-1/2" hole. Run and cement 13-3/8" fresh water casing. Note that the FW/coal casing will be set just above elevation - the casing will NOT be set below ground level (setting depth to isolate sloughing formations and red beds below the Pittsburgh Coal Seam). Air drill 12-1/4" hole. Run and cement 9-5/8" intermediate casing. Air drill 8-3/4" production hole to curve KOP (this section is typically directionally drilled with a slant/tangent profile for anti-collision and for lateral spacing). Displace hole with 12.0-12.8 ppg SOBM. Drill 8-1/2" curve from KOP to landing point. Continue drilling 8-1/2" lateral to TD (geosteer this section to remain in Marcellus target window). Perform clean-up cycle to condition well. Run and cement 5-1/2" production casing. Suspend well and skid to next well or RDMO drilling rig.

20) Describe fracturing/stimulating methods in detail, including anticipated max pressure and max rate:

Test production casing and toe prep well. MIRU stimulation/hydraulic fracturing equipment. Fracture well by pumping required number of stages utilizing plug-and-perf method. Max anticipated treating pressure is ~11,000 psi and max anticipated treating pump rate is ~100 bpm. Number of stages and stage spacing to be finalized after drilling. After last stimulation stage, drill out frac plugs and clean-out well to PBTD. Flow back and clean-up well. Tie well into production. Run tubing when required.

21) Total Area to be disturbed, including roads, stockpile area, pits, etc., (acres): 28.06

22) Area to be disturbed for well pad only, less access road (acres): 24.6

23) Describe centralizer placement for each casing string:

Fresh water string: centralize shoe joint and every other joint to surface - utilize bow spring centralizers. Intermediate string: centralize shoe joint and every 3rd joint to surface - utilize rigid/bow spring centralizers. Production string: centralize every joint from shoe to TOC - utilize single piece/rigid bow centralizers. Actual centralizer placement may be changed based on hole conditions.

24) Describe all cement additives associated with each cement type:

Fresh water/coal string: Class A cement with 1%-3% CaCl₂ and 1/4 pps cello-flake/LCM. Intermediate string: Class A cement with 0%-2% CaCl₂ and 1/4 pps cello-flake/LCM. Production string: Class A or H cement or Class H:Poz blend with dry blend and/or liquid additives including retarder, suspension agent, gas block, defoamer, fluid loss control, extender, dispersant, anti-settling agent. Actual cement blends may vary slightly depending upon cementing service company utilized.

25) Proposed borehole conditioning procedures:

Air sections are typically vertical holes - will ensure the hole is clean at section TD prior to TOOH to run casing (may require mist and/or soap to clean the hole). For the production hole - once at TD, circulate at max flowrate with max rotation until the shakers clean-up (typically requires multiple bottoms-up). For the production casing - once on bottom with casing, circulate a minimum of one hole volume prior to pumping cement.

*Note: Attach additional sheets as needed.



WDTN18_M2 Pad Area of Review

In accordance with WVDEP 35CSR8 Section 5.11, all known oil and gas wells have been identified within a 500' radius of the WDTN18_M2 (southern laterals) pad. Any well that falls within the Area of Review (AOR) has been reviewed and is provided in a list that includes API, Operator, Well Name, Well Number, Status, Formation at TD, Total Depth, and Lat/Long (see Figures 3 and 6).

The Marcellus Shale of the Wadestown area is found at an approximate True Vertical Depth (TVD) of 7900'. In the Wadestown area, there were very few wells that produced from formations deeper than the Bayard Sand (approximately 3700'). With that being said, there are six (6) wells that reach a total depth within 1500 vertical feet of the Marcellus Shale. Based on our experience with frac communication and shallow wells, CNX Geology feels that it is highly unlikely for communication to occur with any wells producing in the area above the WDTN18_M2 Pad.

The current hypothesis for SOG Communication is that Marcellus frac fluids and pressure intersect and migrate up a nearby fault that acts as a conduit for upward migration and intersection with high permeability reservoirs of the Alexander and Benson. These reservoirs are not developed in the Wadestown. Geomechanical data is collected from dipole sonic logs. CNX's nearest sonic data is from the NV20CCV well (Figure 4), approximately 21.4 miles north of the WDTN18 pad. Frac modeling (Figure 5) of the Marcellus in the area does not show significant upward frac growth.

There are six (6) CNX Marcellus lateral wells that lie within 500' of the proposed WDTN18_M2 wells. CNX Marcellus wells within 500' of the WDTN18_M2 laterals will be monitored and the Production Control Room (PCR) will set up alarms via CygNet for any abrupt casing pressure or water rate changes. Those variances are outlined below. If the CNX PCR receives an alarm, the process is to notify the production foreman and production engineer responsible for the pad so that they can analyze if a frac hit is imminent, or if the alarm is of little to no concern. Should a communication event occur that triggers PA DEP notification requirements, CNX will follow the technical guidance provided in *Guidelines for Implementing Area of Review (AOR) Regulatory Requirement for Unconventional Wells* (800-0810-001) regarding Incident Reporting and Resolution.

- 20% positive or negative rate of change for hourly water log period
- 10% positive or negative rate of change for casing pressure over a period of 30 minutes

There are no 3rd Party Marcellus lateral wells that lie within 500' of the proposed WDTN18_M2 wells.

RECEIVED
Office of Oil and Gas

JUL 15 2025

WV Department of
Environmental Protection

Figure 1. Zero 3rd Party Marcellus wells lie within a 500' buffer around the proposed WDTN18_M2 laterals, producing from the Marcellus Shale, shown below.

Well Name/API	Formation	Operator	Orientation	Within Zone of Influence	TVD Depth (ft)

Figure 2. Six CNX wells producing from formations within 1500' above or below the Marcellus Shale and within 500' of proposed WDTN18_M2 laterals.

Well Name/API	Formation	Operator	Orientation	Within Zone of Influence	TVD Depth (ft)
WDTN18AHSM (47-061-01944)	Marcellus Shale	CNX	Horizontal	Yes	7853
WDTN18BHSM (47-061-01945)	Marcellus Shale	CNX	Horizontal	Yes	7867
WDTN18CHSM (47-061-01946)	Marcellus Shale	CNX	Horizontal	Yes	7877
WDTN18DHSM (47-061-01947)	Marcellus Shale	CNX	Horizontal	Yes	7884
WDTN18EHSM (47-061-01948)	Marcellus Shale	CNX	Horizontal	Yes	7893
WDTN18UHSM (47-061-01916)	Marcellus Shale	CNX	Horizontal	Yes	7890

RECEIVED
Office of Oil and Gas

JUL 15 2025

WV Department of
Environmental Protection

WDTN18_M2 Pad AOR / SOG Review

Tuesday, February 18, 2025

Figure 3. 73 wells lie within a 500' buffer around the WDTN18_M2 Pad. 28 are Inactive Status, 44 are Plugged and Abandoned, and 1 is Active, Completed, or Drilled. The deepest well is 3740' and produces from the Bayard Sand. No known SOG Communication events have occurred in this area. The dashed red laterals in the figure below are Pittsburgh Coal seam horizontal laterals at very shallow depths.

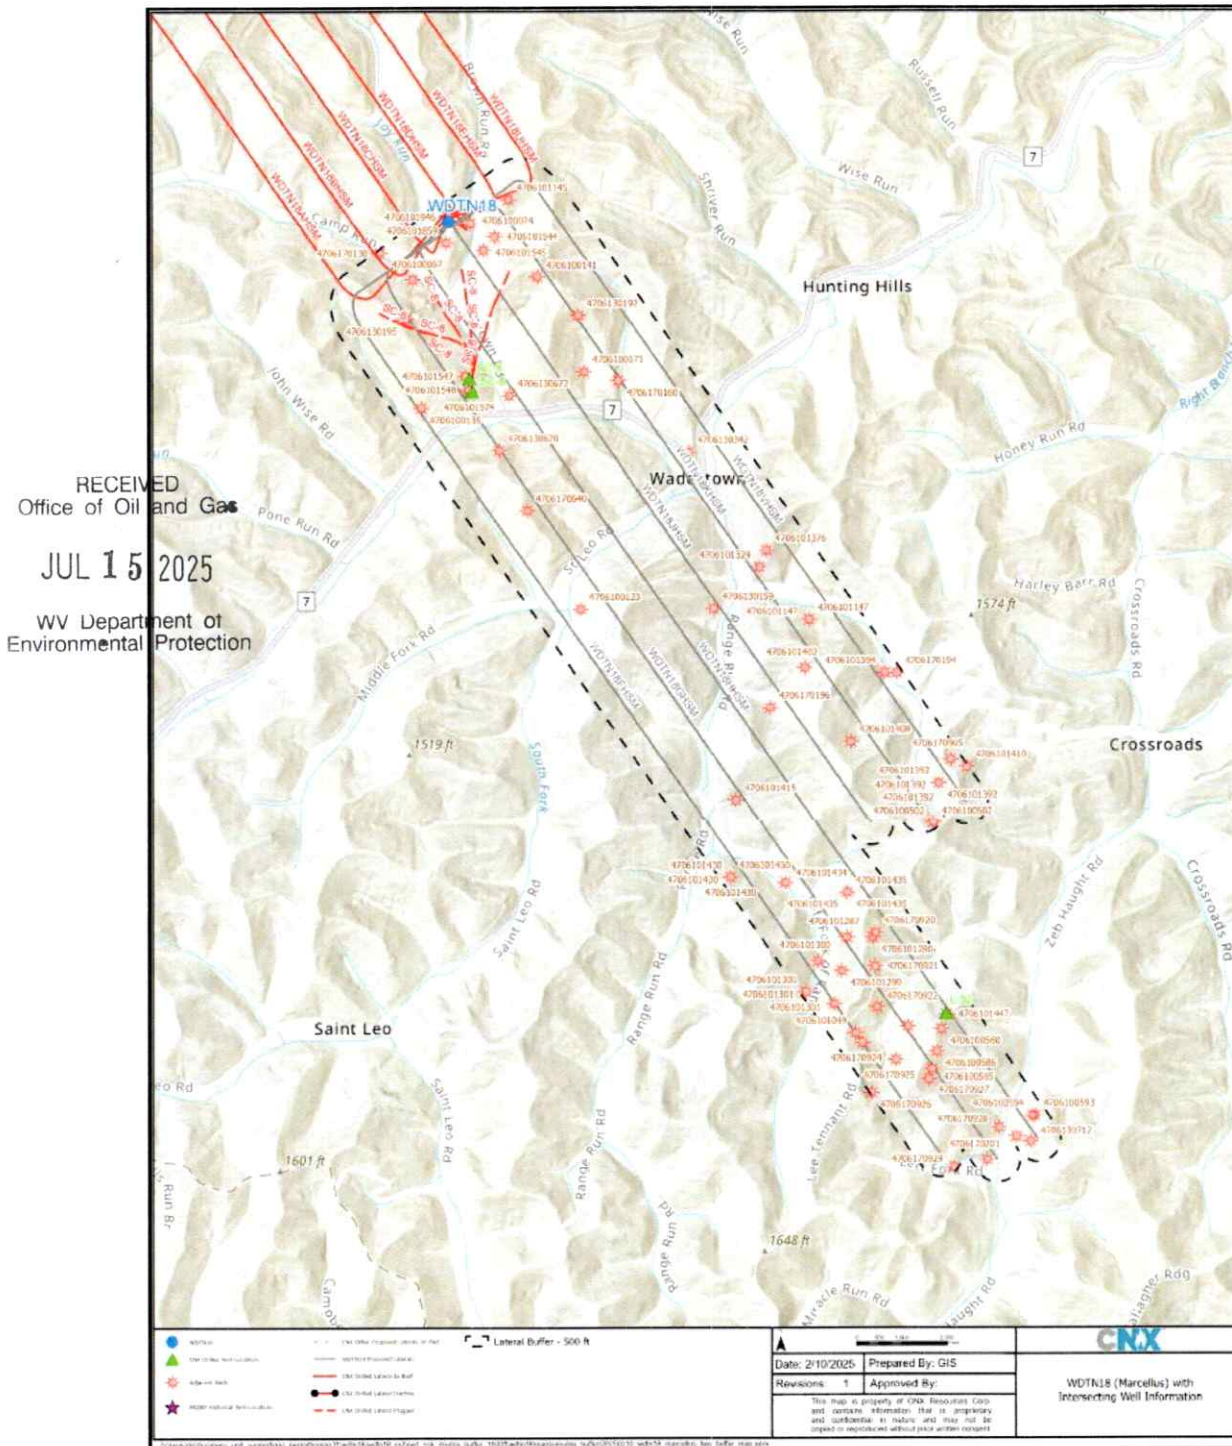


Figure 4. Stratigraphic intervals of high stress should serve as adequate confining layers, or frac barriers, for a Marcellus frac, seen below in the Wadestown Area Stress Profile log.

Wadestown Area Stress Profile Log


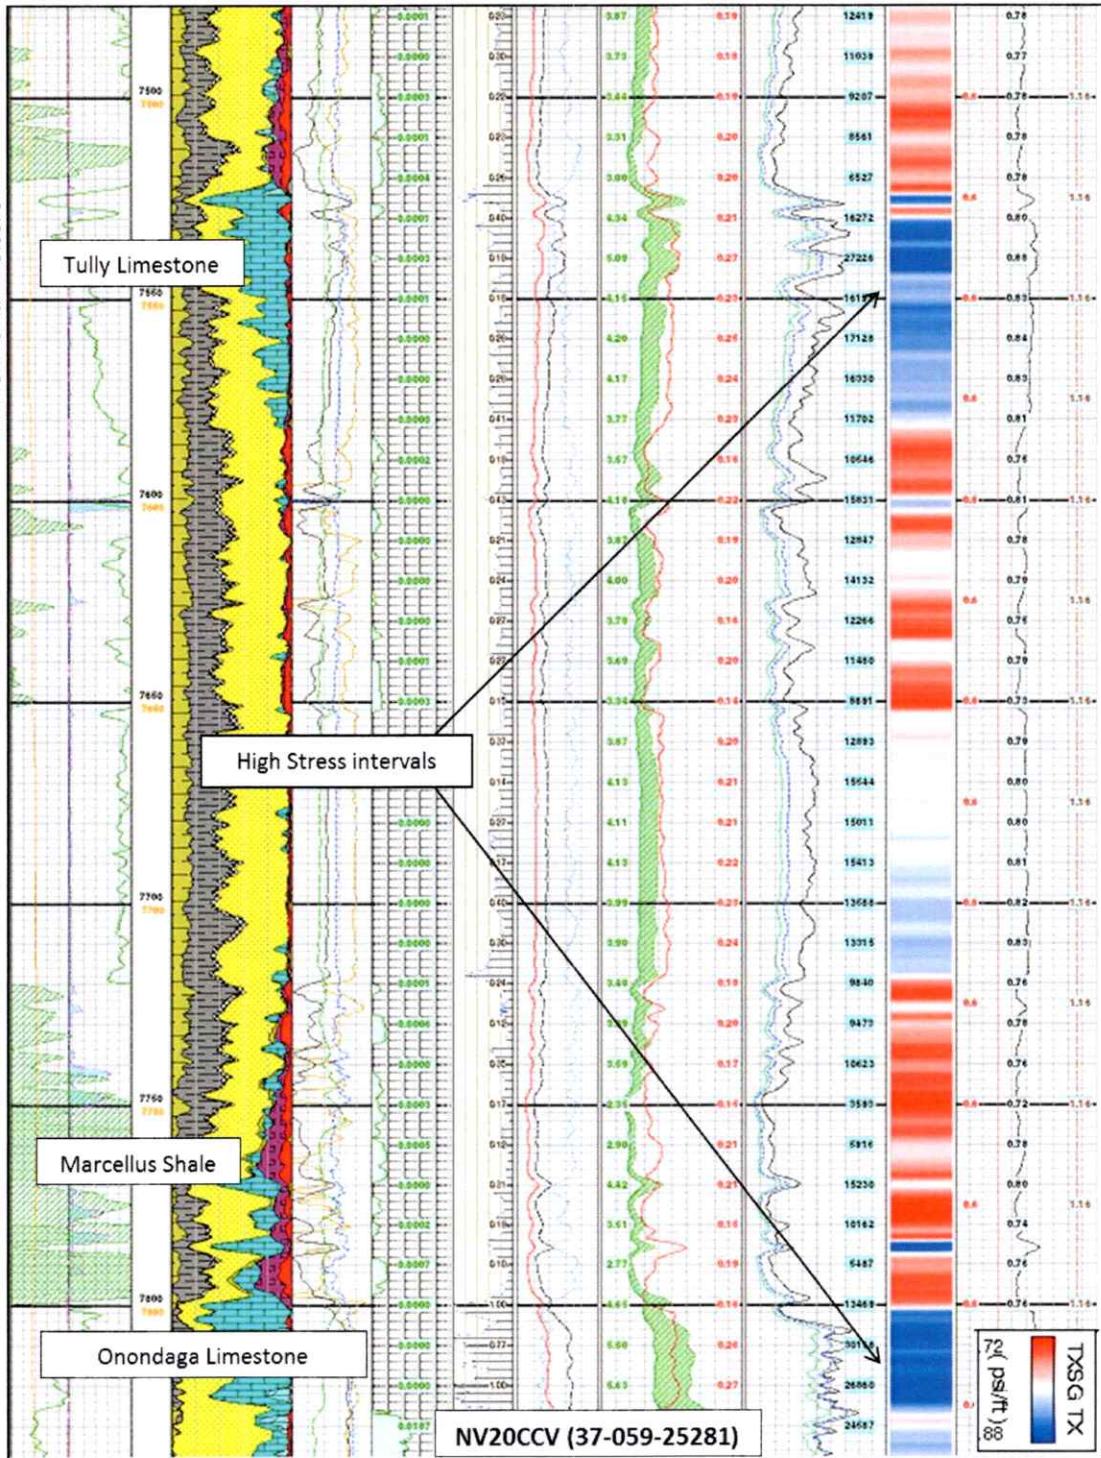


Figure 5. Stratigraphic intervals of high stress should serve as adequate frac barriers for a Marcellus frac. The frac modeling example below is from the Oxford area of western Doddridge County, where the Hamilton and Tully are much thinner than Wadestown. Frac modeling predicts frac height of approximately 300'.

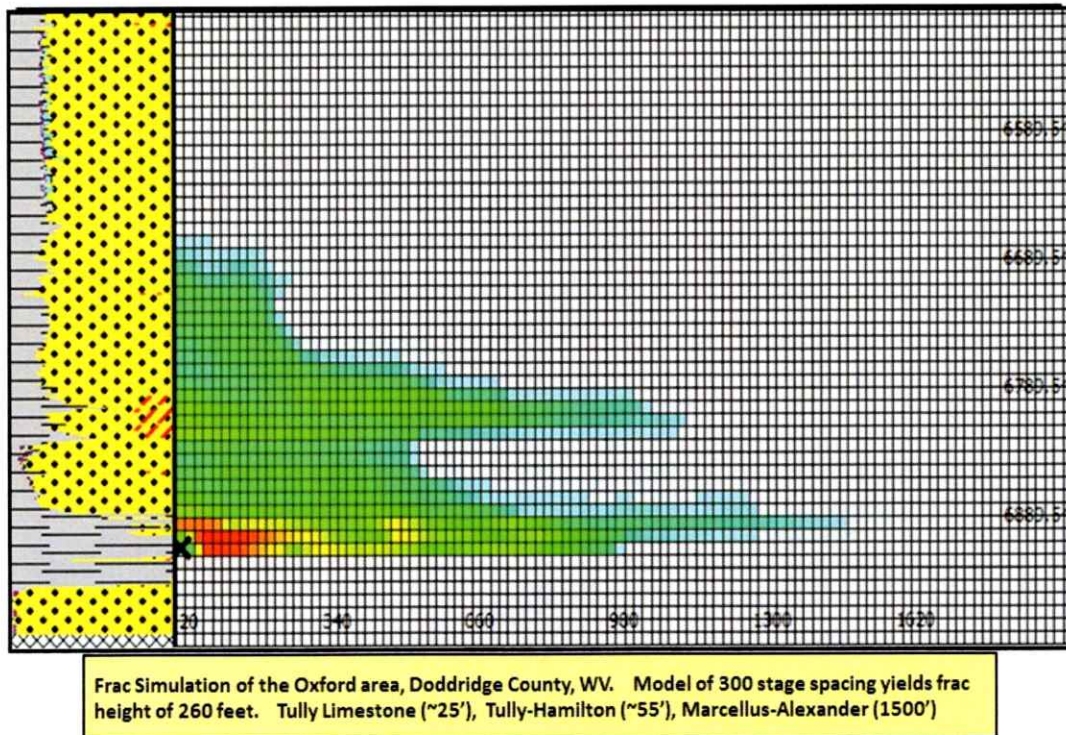

RECEIVED
Office of Oil and Gas


JUL 15 2025




WV Department of
Environmental Protection



Figure 6. 73 wells lie within a 500' buffer around the WDTN18_M2 Pad. 28 are Inactive Status, 44 are Plugged and Abandoned, and 1 is Active, Completed, or Drilled. The deepest well is 3740' and produces from the Bayard Sand. No known SOG Communication events have occurred in this area. The dashed laterals in the figure below are Pittsburgh Coal seam horizontal laterals at very shallow depths.

A	B	C	D	E	F	G	H	I	J	K	L	M	N	O	P	Q	R	S	T	U
API Number	Well Name	Well Number	Current Operator	Fluid Type	Profile Type	Completion Formation	Current Status	Total Depth	Province	State	County	Latitude	WGSE	Longitude	WGSE					
4705101545000	CONSOLIDATION COAL COMPANY	SC12A	DIVERSIFIED ENERGY	GAS	V	PITTSBURGH COAL	ACTIVE	1210	WEST VIRGINIA	MONONGALIA	WV	39.650501	-80.355912	-80.355912	-80.355912					
4705101375000	WEWY	25465	CONSOL	GAS	V	PITTSBURGH COAL	INACTIVE		WEST VIRGINIA	MONONGALIA	WV	39.670695	-80.354637	-80.354637	-80.354637					
4705101544000	CONSOLIDATION COAL COMPANY	SC12	DIVERSIFIED ENERGY	CBM	V	UNIDENTIFIED COAL	INACTIVE	1210	WEST VIRGINIA	MONONGALIA	WV	39.659912	-80.355912	-80.355912	-80.355912					
4705101574000	TERRA FIRMA COMPANY	SC1A	DIVERSIFIED ENERGY	GAS	V	PITTSBURGH COAL	INACTIVE	1250	WEST VIRGINIA	MONONGALIA	WV	39.650422	-80.357073	-80.357073	-80.357073					
4705101550000	W C MASON	N	CARNEGIE NATURAL GAS CO	GAS	U	FOURTH	INACTIVE		WEST VIRGINIA	MONONGALIA	WV	39.657177	-80.347956	-80.347956	-80.347956					
4705101520000		N	BEREN, H	GAS	U	BIG INJUN (PRICESED)	INACTIVE		WEST VIRGINIA	MONONGALIA	WV	39.654116	-80.351958	-80.351958	-80.351958					
4705101540000	MAHLON TENNANT HEIRS	N	MANUFACTURERS LIGHT & HEAT CO	GAS	U	BAYARD	INACTIVE		WEST VIRGINIA	MONONGALIA	WV	39.647775	-80.352012	-80.352012	-80.352012					
4705101520000		N	INTERSTATE PIPE & SUPPLY	OIL	U	GORDON	INACTIVE		WEST VIRGINIA	MONONGALIA	WV	39.653291	-80.351957	-80.351957	-80.351957					
47051015420000		N	PITTSBURGH & WV GAS	GAS	U	FIFTH	INACTIVE		WEST VIRGINIA	MONONGALIA	WV	39.651652	-80.351957	-80.351957	-80.351957					
4705101500000	R S & E CLOVIS	N	MANUFACTURERS LIGHT & HEAT CO	UNKNOWN	U		INACTIVE		WEST VIRGINIA	MONONGALIA	WV	39.676553	-80.354115	-80.354115	-80.354115					
4705101500000	R S & E CLOVIS	N	MOORE, D K, ETAL	GAS	U	BAYARD	INACTIVE		WEST VIRGINIA	MONONGALIA	WV	39.650138	-80.3534	-80.3534	-80.3534					
4705101500000	HERSCHEL TENNANT (N A JOHNSON)	N	CONSOLIDATION COAL COMPANY	UNKNOWN	U		INACTIVE		WEST VIRGINIA	MONONGALIA	WV	39.658691	-80.351957	-80.351957	-80.351957					
4705101500000		N	PHILADELPHIA COMPANY, THE	UNKNOWN	U		INACTIVE		WEST VIRGINIA	MONONGALIA	WV	39.658691	-80.351957	-80.351957	-80.351957					
4705101500000		N	OPER IN MIN OWNER FLD NO CODE ASSGN(ORPHAN WELL F	UNKNOWN	U	FIFTH	INACTIVE		WEST VIRGINIA	MONONGALIA	WV	39.658691	-80.351957	-80.351957	-80.351957					
4705101500000		N	PHILADELPHIA COMPANY, THE	UNKNOWN	U		INACTIVE		WEST VIRGINIA	MONONGALIA	WV	39.658691	-80.351957	-80.351957	-80.351957					
4705101500000		N	SOUTH PENN OIL (S PENN NAT GAS)	UNKNOWN	U	FOURTH	INACTIVE		WEST VIRGINIA	MONONGALIA	WV	39.658691	-80.351957	-80.351957	-80.351957					
4705101500000		N	PHILADELPHIA OIL CO	UNKNOWN	U		INACTIVE		WEST VIRGINIA	MONONGALIA	WV	39.658691	-80.351957	-80.351957	-80.351957					
4705101500000		N	MANUFACTURERS LIGHT & HEAT CO	UNKNOWN	U		INACTIVE		WEST VIRGINIA	MONONGALIA	WV	39.658691	-80.351957	-80.351957	-80.351957					
4705101500000		N	PHILADELPHIA OIL CO	UNKNOWN	U															

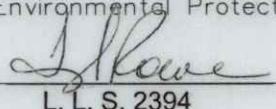WDTN18GHSM CNX Gas Company LLC 		LATITUDE 39° 42' 30" TH: 7,050' LONGITUDE 80° 20' 00" TH: 6,465'	
NOTES ON SURVEY 1. COORDINATES SYSTEM IS UTM, NAD 83 DATUM, ZONE 17, U.S. FOOT AND WELL COORDINATES ESTABLISHED USING SURVEY GRADE GPS. 2. SURFACE AND ROYALTY OWNER INFORMATION AND THEIR BOUNDARIES SHOWN HEREON WERE OBTAINED FROM INFORMATION PROVIDED BY CNX GAS COMPANY LLC AND TAX RECORDS. 3. THIS PLAT DOES NOT REPRESENT A BOUNDARY SURVEY OF THE PARCELS SHOWN HEREON. 4. NO DWELLINGS AND BUILDINGS WITHIN 625 FEET OF PROPOSED OF CENTER OF PAD. 5. NO WATER WELLS OR DEVELOPED SPRINGS WITHIN 250 FEET OF PROPOSED WELL. 6. NO PERENNIAL STREAMS, LAKES, PONDS, RESERVOIRS OR WETLANDS WITHIN 100 FEET OF THE LIMITS OF DISTURBANCE. 7. NO NATURALLY PRODUCING TROUT STREAM WITHIN 300 FEET OF LIMITS OF DISTURBANCE.		WDTN18GHSM LANDING POINT WELL WDTN18GHSM 500' WELL BORE BUFFER SHOWING EXISTING WELLS AZ145°00'00" 23,252± Matchline Sheet 1 Matchline Sheet 2	
LEGEND  Active Well  Plugged Well Location  Abandoned Well  Future Use  Surface Tract Identification  Proposed Gas Well  Located Corner, as noted  Surface Tract Lines  Reference Line  Match Line  Lease Boundary  Creek or Drain  State Line  WV County Route  WV State Route		See Page 3 For Surface Owners and Lessors () Denotes Location of Well on United States Topographic Maps	
		I, the undersigned, hereby certify that this plat is correct to the best of my knowledge and belief and shows all the information required by law and the regulations issued and prescribed by the Department of Environmental Protection.  L. L. S. 2394 	
FILE NO: _____ DRAWING NO: _____ SCALE: 1" = 2000' MINIMUM DEGREE OF ACCURACY: 1:2500 PROVEN SOURCE OF ELEVATION: NGS CORS Station		STATE OF WEST VIRGINIA DEPARTMENT OF ENVIRONMENTAL PROTECTION OIL AND GAS DIVISION 	
WELL TYPE: ☐ OIL ☒ GAS ☐ LIQUID INJECTION ☐ WASTE DISPOSAL (IF GAS) PRODUCTION: ☐ STORAGE ☐ DEEP ☒ SHALLOW LOCATION ELEVATION: 1199' WATERSHED: Dunkard Creek QUADRANGLE: Wadestown DISTRICT: Battelle COUNTY: Monongalia SURFACE OWNER: Consol Mining Company LLC ACREAGE: 46.75 ± ROYALTY OWNER: Bounty Minerals, LLC LEASE NO: 189033000 ACREAGE: 59.02 ± PROPOSED WORK: ☒ DRILL ☐ CONVERT ☐ DRILL DEEPER ☒ FRACTURE OR STIMULATE ☐ PLUG OFF OLD FORMATION ☐ PERFORATE NEW FORMATION ☐ OTHER PHYSICAL CHANGE IN WELL (SPECIFY) ☐ PLUG AND ABANDON ☐ CLEAN OUT AND REPLUG TARGET FORMATION: Marcellus ESTIMATED DEPTH: TVD: 7,847'		DATE: JULY 01 20 25 OPERATORS WELL NO: _____ API WELL NO 47 - 061 - 02000 STATE COUNTY PERMIT	
WELL OPERATOR: CNX Gas Company LLC ADDRESS: 1000 Horizon Vue Drive Canonsburg, PA 15317		DESIGNATED AGENT: Anthony Kendziora ADDRESS: 111 Avondale Road Fairmont, WV 26554	

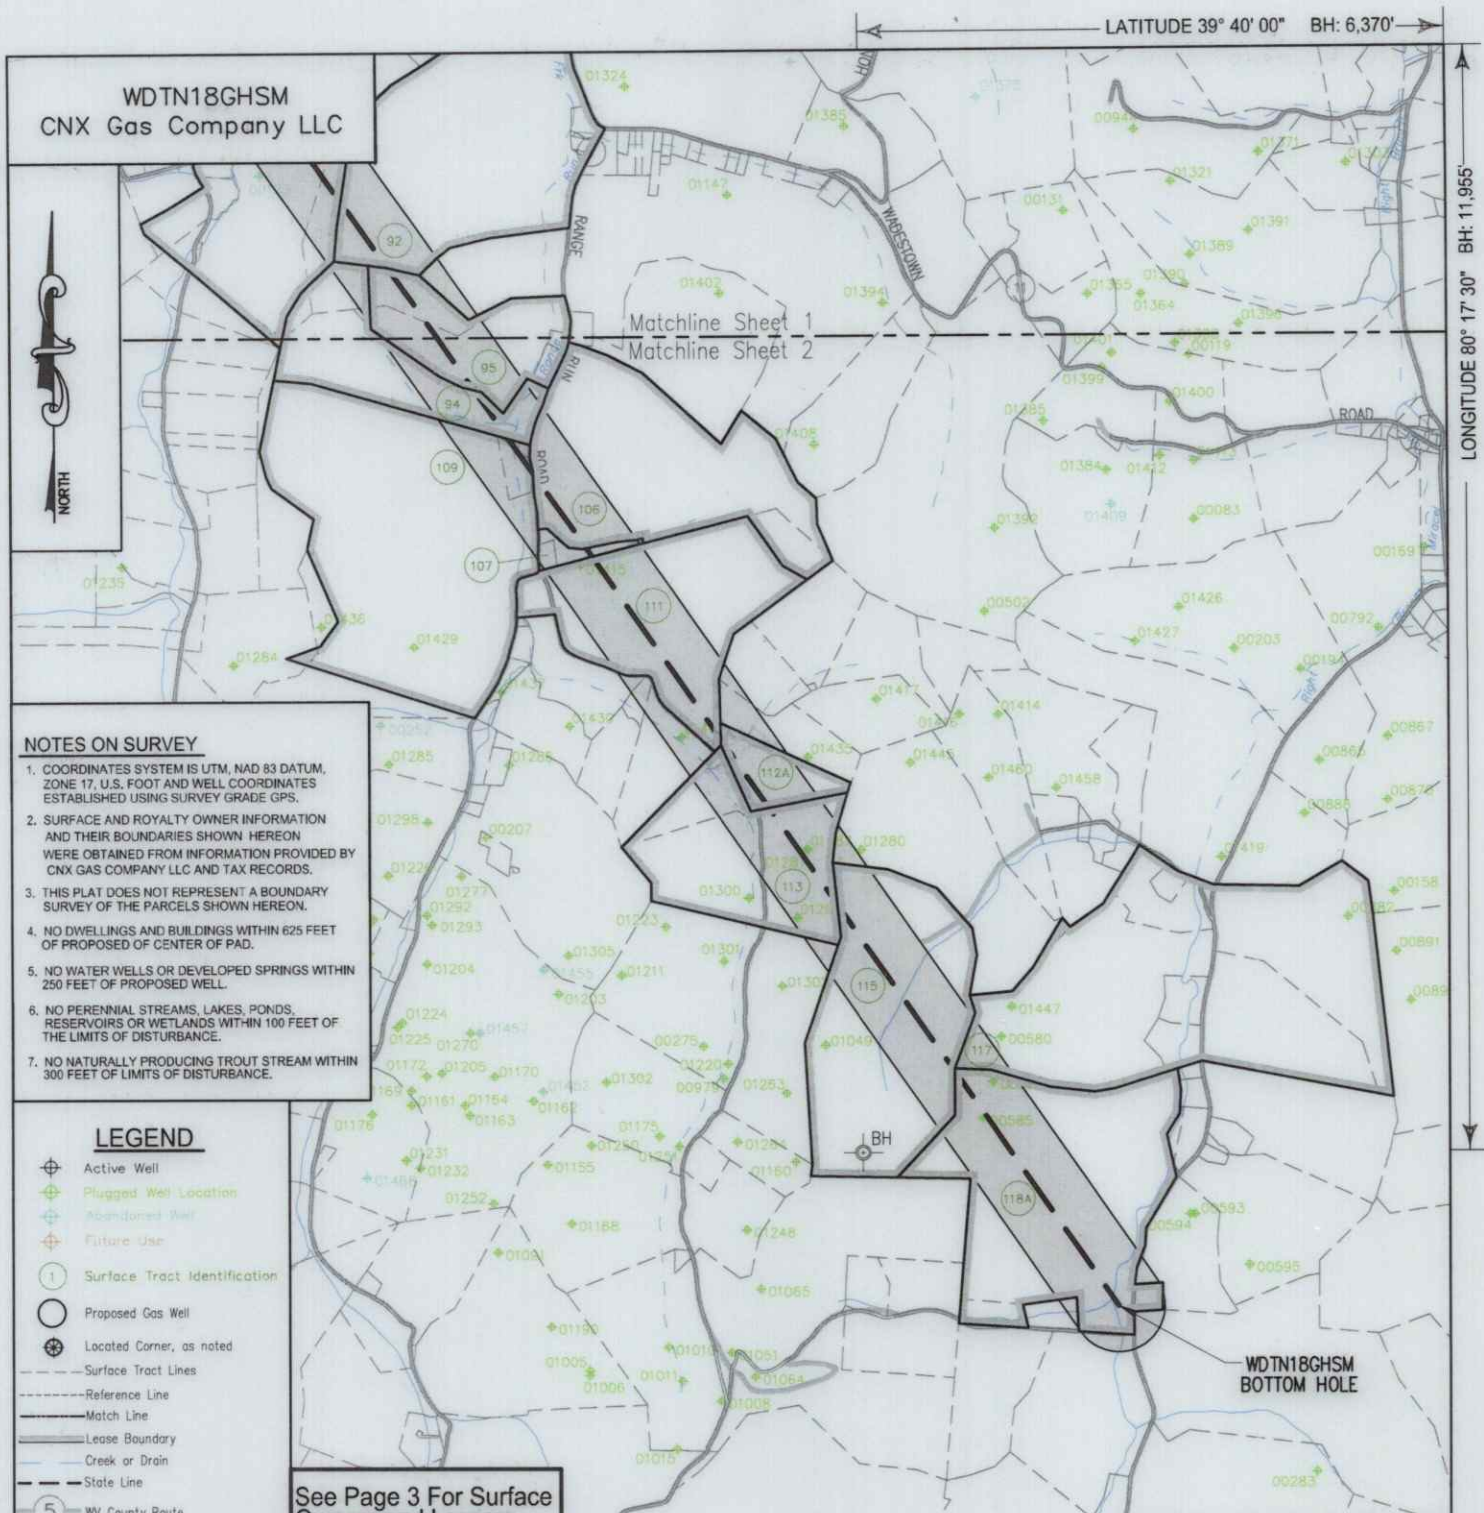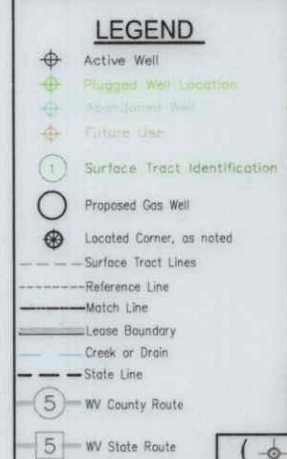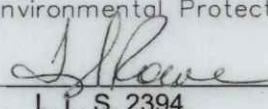WDTN18GHSM CNX Gas Company LLC		LATITUDE 39° 40' 00" BH: 6,370'	
		LONGITUDE 80° 17' 30" BH: 11,955'	
NOTES ON SURVEY 1. COORDINATES SYSTEM IS UTM, NAD 83 DATUM, ZONE 17, U.S. FOOT AND WELL COORDINATES ESTABLISHED USING SURVEY GRADE GPS. 2. SURFACE AND ROYALTY OWNER INFORMATION AND THEIR BOUNDARIES SHOWN HEREON WERE OBTAINED FROM INFORMATION PROVIDED BY CNX GAS COMPANY LLC AND TAX RECORDS. 3. THIS PLAT DOES NOT REPRESENT A BOUNDARY SURVEY OF THE PARCELS SHOWN HEREON. 4. NO DWELLINGS AND BUILDINGS WITHIN 625 FEET OF PROPOSED CENTER OF PAD. 5. NO WATER WELLS OR DEVELOPED SPRINGS WITHIN 250 FEET OF PROPOSED WELL. 6. NO PERENNIAL STREAMS, LAKES, PONDS, RESERVOIRS OR WETLANDS WITHIN 100 FEET OF THE LIMITS OF DISTURBANCE. 7. NO NATURALLY PRODUCING TROUT STREAM WITHIN 300 FEET OF LIMITS OF DISTURBANCE.			
LEGEND  () Denotes Location of Well on United States Topographic Maps		See Page 3 For Surface Owners and Lessors	
		I, the undersigned, hereby certify that this plat is correct to the best of my knowledge and belief and shows all the information required by law and the regulations issued and prescribed by the Department of Environmental Protection.  L. L. S. 2394	
		SEAL	
FILE NO: _____ DRAWING NO: _____ SCALE: 1" = 2000' MINIMUM DEGREE OF ACCURACY: 1:2500 PROVEN SOURCE OF ELEVATION: NGS CORS Station		DATE: JULY 01 20 25 OPERATORS WELL NO: _____ API WELL NO 47 - 061 - 02000 STATE COUNTY PERMIT	
WELL TYPE: ☐ OIL ☒ GAS ☐ LIQUID INJECTION ☐ WASTE DISPOSAL (IF GAS) PRODUCTION: ☐ STORAGE ☐ DEEP ☒ SHALLOW LOCATION ELEVATION: 1199' WATERSHED: Dunkard Creek QUADRANGLE: Wadestown DISTRICT: Battelle COUNTY: Monongalia SURFACE OWNER: Consol Mining Company LLC ACREAGE: 46.75 ± ROYALTY OWNER: Bounty Minerals, LLC LEASE NO: 189033000 ACREAGE: 59.02 ± PROPOSED WORK: ☒ DRILL ☐ CONVERT ☐ DRILL DEEPER ☒ FRACTURE OR STIMULATE ☐ PLUG OFF OLD FORMATION ☐ PERFORATE NEW FORMATION ☐ OTHER PHYSICAL CHANGE IN WELL (SPECIFY) ☐ PLUG AND ABANDON ☐ CLEAN OUT AND REPLUG TARGET FORMATION: Marcellus ESTIMATED DEPTH: TVD: 7,847'			
WELL OPERATOR: CNX Gas Company LLC ADDRESS: 1000 Horizon Vue Drive Canonsburg, PA 15317		DESIGNATED AGENT: Anthony Kendziora ADDRESS: 111 Avondale Road Fairmont, WV 26554	

WDTN18GHSM
CNX Gas Company LLC

PAGE 3 OF 9

TRACT ID	SURFACE OWNER	LESSOR	PIN
1	Consol Mining Company LLC	Eastern Associated Coal Corporation	1-9-38 1-9-37
TRACT ID	SURFACE OWNER	LESSOR	PIN
6B	CONSOL Mining Company LLC	Virgie Shriver, et al	1-12-8
		Eastern Associated Coal Corp.	
		CNX Gas Company LLC	
		Consolidation Coal Company	
TRACT ID	SURFACE OWNER	LESSOR	PIN
7	Consol Mining Company LLC	Bounty Minerals, LLC	1-9-37 1-12-7
		Bounty Minerals III Acquisitions, LLC	
		LOLA Drilling I, LLC	
		Rice Drilling B, LLC	
TRACT ID	SURFACE OWNER	LESSOR	PIN
8B	Consol Mining Company LLC	Martha Sue Kerr	1-12-5
		Larry A. Kerr	
		Antero Resources Corporation	
		Bruce Scott Carpenter	
		Patti Carpenter	
		Bruce P. Carpenter	
		Jeannine Osmanski and Robert E. Osmanski, w/h	

WDTN18GHSM

2500'

1" = 2000'

Well References

N47°09'57"E
551'

REFERENCE STAKE

S24°39'08"E
475'

REFERENCE STAKE

WDTN18GHSM

1" = 1500'

SURFACE HOLE LOCATION (SHL)	
UTM 17 NAD 83	
N: 4393612.92	
E: 555014.16	
NAD 83, WV NORTH	
N: 434800.765	
E: 1726946.493	
LAT/LON DATUM NAD 83	
LAT: 39°41'26.109"	
LON: 80°21'30.208"	
LANDING POINT	
UTM 17 NAD 83	
N: 4393078.83	
E: 554684.29	
NAD 83, WV NORTH	
N: 433066.295	
E: 1725834.795	
LAT/LON DATUM NAD 83	
LAT: 39°41'08.862"	
LON: 80°21'44.216"	

WDTN18 WELL PAD

WDTN18HHSM ○ ○ WDTN18JHSM
WDTN18GHSM ○ ○ WDTN18KHSM
WDTN18FHSM ○ ○ WDTN18VHSM

BOTTOM HOLE LOCATION (BHL)	
UTM 17 NAD 83	
N: 4387343.58	
E: 558844.35	
NAD 83, WV NORTH	
N: 414018.833	
E: 1739171.096	
LAT/LON DATUM NAD 83	
LAT: 39°38'01.845"	
LON: 80°18'51.417"	

KEYSTONE
CONSULTANTS, LLC

I, the undersigned, hereby certify that this plat is correct to the best of my knowledge and belief and shows all the information required by law and the regulations issued and prescribed by the Department of Environmental Protection.

L. L. S. 2394

TERRY LEE ROWE
LICENSED
No. 2394
STATE OF
WEST VIRGINIA
PROFESSIONAL SURVEYOR

SEAL

FILE NO:
DRAWING NO:
SCALE: 1" = 1000'
MINIMUM DEGREE OF ACCURACY: 1:2500
PROVEN SOURCE OF ELEVATION: NGS CORS Station

STATE OF WEST VIRGINIA
DEPARTMENT OF ENVIRONMENTAL PROTECTION
OIL AND GAS DIVISION

DATE: JULY 01 20 25
OPERATORS WELL NO:
API WELL NO
47 - 061 - 02000
STATE COUNTY PERMIT

WELL TYPE: ☐ OIL ☒ GAS ☐ LIQUID INJECTION ☐ WASTE DISPOSAL
(IF GAS) PRODUCTION: ☐ STORAGE ☐ DEEP ☒ SHALLOW
LOCATION ELEVATION: 1199' WATERSHED: Dunkard Creek QUADRANGLE: Wadestown
DISTRICT: Battelle COUNTY: Monongalia
SURFACE OWNER: Consol Mining Company LLC ACREAGE: 59.02 ±
ROYALTY OWNER: Bounty Minerals, LLC LEASE NO: 189033000 ACREAGE: 59.02 ±
PROPOSED WORK: ☒ DRILL ☐ CONVERT ☐ DRILL DEEPER ☒ FRACTURE OR STIMULATE ☐ PLUG OFF OLD FORMATION
☐ PERFORATE NEW FORMATION ☐ OTHER PHYSICAL CHANGE IN WELL (SPECIFY)
☐ PLUG AND ABANDON ☐ CLEAN OUT AND REPLUG TARGET FORMATION: Marcellus ESTIMATED DEPTH: TVD: 7,847'
WELL OPERATOR: CNX Gas Company LLC DESIGNATED AGENT: Anthony Kendziora
ADDRESS: 1000 Horizon Vue Drive ADDRESS: 111 Avondale Road
Canonsburg, PA 15317 Fairmont, WV 26554

08/08/2025

TRACT ID	SURFACE OWNER	LESSOR	PIN
8C	Consol Mining Company LLC	Martha Sue Kerr	1-9-36
		Larry A. Kerr	
		Antep Resources Corporation	
		Bruce Scott Carpenter	
		Patti Carpenter	
		Bruce P. Carpenter	
		Jeannine Osmanski and Robert E. Osmanski, w/h	
		Rodney A. Clovis	
		Christopher Lance Clovis	
		Timothy Steele Clovis a/k/a Timothy S. Clovis	
		Clinton Alan Clovis a/k/a Clint Clovis	
		Robin L. Clovis Wade a/k/a Robin Lynn Clovis	
		James Douglas Campbell	
		Robert York Uren	
		Pennie Mae Gurley	
		Tiffany May Coker and Michael D. Coker, w/h	
		Joseph Allen Campbell and Kathryn Ernst Campbell, h/w	
		Dorothy Ione Hascum	
		David Hillron Campbell and Cheryl L. Campbell, h/w	
		Regina Kay Orfanos and Anthony Orfanos, w/h	
		Michelle Law	
		Tina Law	
		Robin Lynn Campbell	
		Susan Cale Teter and Gary Teter, w/h	
		John Edward Cale	
		Karen L. Haught and Jimmie A. Haught, w/h	
		Edwin R. White a/k/a Eddie White and Patricia White, h/w	
		Cherrie Anderson Yost a/k/a Cherrie Anderson Yost	
		Douglas Yost	
		David Yost	
		Nancy Bohannon	
		Mary Jo Morris	
		Janet Egland	
		David Allen Jolliffe and Donna Sue A. Jolliffe, h/w	
		Lisa Ellen May and Gary A. May, w/h	
		William James Shannon	
		Nancy Paulovicks	
		Robert Owens and Earlene Owens, h/w	
		Mary Ellen Bell	
		Martha Ann Prince	
		Charles R. Delaney	
		Shawn Delaney	
		Larry Delaney	
		George William Cummins, Jr.	
		Lee F. Delaney and Shannon Delaney, h/w	
		Susan D. Delaney	
		Joseph S. Delaney	
		Michael S. Delaney and Susan Delaney, h/w	
		Nola Chisler and Charles D. Chisler, w/h	
		Jay Park and Carolyn S. Park, h/w	
		Donna J. Glaspell a/k/a Donna J. Snyder	
		Debra Lynn Lundgren	
		Cheryl Darlene Fordyce	
		Robert Henderson Fordyce a/k/a Robert H. Fordyce and Patricia A. Fordyce, h/w	
		Martha Sue Cvechko and John M. Cvechko, w/h	
		Brenda Lou Painter f/k/a Brenda Lou Henderson	
		Cheryl Lynn Stout	
		James Michael Cale and Laura W. Cale, h/w	
		John Smith	
		Robert L. Smith a/k/a Bob Smith and Carol Smith, h/w	
		William M. Smith a/k/a Bill Smith and Ruth C. Smith, h/w	
		Greg Rowland and Brady Rowland, h/w	
		Carol Neal	
		William F. Henderson a/k/a William F. Hendeson a/k/a Bill Henderson	
		Steve Edward Henderson	
		Matthew David Stiles	
		Mark Douglas Stiles, a/k/a Mark Douglas Stiles	
		Marcia Stiles Batson	
		James Aspinall and Marion Aspinall, h/w	
		Robert S. Elliott	
		Robert Scott Davis and Jennifer Davis, h/w	
		Christopher Chad Davis	
		Richard Todd Davis and Kimberly Renee Davis, h/w	
		Olen Ray Harker	
		Jo Ann Henderson	
		John Gaertner	
		Taylor Nicole Best	
		Kevin Russell Beasley	
		Magnus Audbjorn Senothhor	
		Shannon Renee Sutton	
		Jessica Bergevine	
		Drema L. Howard	
		Arnold Lebron Uren	
		Victor A. White	
		CNX Resource Holding LLC	
9	CNX RCPC LLC	Marion C. Martell	1-12-6
		Terra Firma Company	
		CNX Land LLC	
18A	David E. Van Scyoc	Three Rivers Royalty II, LLC	1-12-10 1-12-10.1 1-12-11 1-12-11.1 1-12-11.2 1-12-11.3
		WhiteHawk Income Marcellus LLC	
		David A. Jolliffe and Donna Sue A. Jolliffe	
		Lisa Ellen May and Gary A. May	
		Jeff T. Delaney	
		Martha A. Pryor a/k/a Martha Ann Pryor by Robert Owens as Agent	
		Lee E. Delaney	
		Joseph S. Delaney	
		Nancy Paulovicks and Jay E. Paulovicks, wife and husband	
		Michael S. Delaney	
		Earlene Owens and Robert Owens, wife and husband	
		W. James Shannon	
		Clarence Park and Linda S. Park, husband and wife	
		Linda L. Park	
		Nola Chisler and Charles D. Chisler, wife and husband	
		Jay Park and Carolyn S. Park, husband and wife	
		Martha Ann Prince	
		Mary Ellen Bell	
		Larry L. Delaney	
		Shawn Delaney	
		Charles R. Delaney	
		George William Cummins Jr	
		Hillary L. Clovis and Kristen Clovis, her wife	
		Jeremy J. Clovis and Wendy Clovis, his wife	
		Josh Clovis a/k/a Joshua Clovis and Chastity Clovis, his wife	
		Chelsea D. Kolb n/k/a Chelsea Hagedorn and Kevin Hagedorn, her husband	
		Rodney A. Clovis	
		Robin L. Clovis Wade, f/k/a Robin Lynn Clovis	
		Clinton Alan Clovis a/k/a Clint Clovis	
		Christopher Lance Clovis	
		Bruce Scott Carpenter and Patricia S. Carpenter, individually and as husband and wife	
		Patti Carpenter	
		Bruce P. Carpenter	
		Jeannine Osmanski and Robert E. Osmanski, individually and as husband and wife	
		NNE Properties II LLC	
		Willie Jo Neely	
		Robert L. Hess	

08/08/2025

TRACT ID	SURFACE OWNER	LESSOR	PIN
18C	David E. Van Scyoc	Three Rivers Royalty II, LLC	1-12-32
			1-12-33
			1-12-34
			p/o 1-12-34.1
		WhiteHawk Income Marcellus LLC	
		David A. Jolliffe and Donna Sue A. Jolliffe	
		Lisa Ellen May and Gary A. May	
		Jeff T. Delaney	
		Martha A. Pryor a/k/a Martha Ann Pryor by Robert Owens as Agent	
		Lee E. Delaney	
		Joseph S. Delaney	
		Nancy Paulovicks and Jay E. Paulovicks, wife and husband	
		Michael S. Delaney	
		Earlene Owens and Robert Owens, wife and husband	
		W. James Shannon	
		Clarence Park and Linda S. Park, husband and wife	
		Linda L. Park	
		Nola Chisler and Charles D. Chisler, wife and husband	
		Jay Park and Carolyn S. Park, husband and wife	
		Martha Ann Prince	
		Mary Ellen Bell	
		Larry L. Delaney	
		Shawn Delaney	
		Charles R. Delaney	
		George William Cummins Jr	
		Hillary L. Clovis and Kristen Clovis, her wife	
		Jeremy J. Clovis and Wendy Clovis, his wife	
		Josh Clovis a/k/a Joshua Clovis and Chastity Clovis, his wife	
		Chelsa D. Kolb n/k/a Chelsa Hagedorn and Kevin Hagedorn, her husband	
		Jack K. Lemley	
		Bruce Scott Carpenter and Patricia S. Carpenter, individually and as husband and wife	
		Patti Carpenter	
		Bruce P. Carpenter	
		Jeannine Osmanski and Robert E. Osmanski, individually and as husband and wife	
		Clinton Alan Clovis a/k/a Clint Clovis	
		Christopher Lance Clovis	
		Rodney A. Clovis	
		Robin L. Clovis Wade, f/k/a Robin Lynn Clovis	
		NNE Properties II LLC	
		Willia Jo Neely	
		Robert L. Hess	
TRACT ID	SURFACE OWNER	LESSOR	PIN
74	David E. Van Scyoc	Martha Sue Kerr	p/o 1-12-34.1
			1-12-35
			1-12-35.1
			1-12-35.3
		Larry A. Kerr	
		Bruce Scott Carpenter and Patricia S. Carpenter, individually and as husband and wife	
		Patti Carpenter	
		Bruce P. Carpenter	
		Jeannine Osmanski and Robert E. Osmanski, individually and as husband and wife	
		Jack K. Lemley	
		Bounty Minerals, LLC	
		Hillary L. Clovis and Kristen Clovis, her wife	
		Jeremy J. Clovis and Wendy Clovis, his wife	
		Josh Clovis a/k/a Joshua Clovis and Chastity Clovis, his wife	
		Chelsa D. Kolb n/k/a Chelsa Hagedorn and Kevin Hagedorn, her husband	
		Rodney A. Clovis	
		Robin L. Clovis Wade, f/k/a Robin Lynn Clovis	
		Clinton Alan Clovis a/k/a Clint Clovis	
		Christopher Lance Clovis	
		NNE Properties II LLC	
		Willia Jo Neely	
		Robert L. Hess	

08/08/2025

TRACT ID	SURFACE OWNER	LESSOR	PIN
76	Forrest Hunter Six, et al	RDFS LLC	1-12-36 1-12-36.1
		David Ray Haight	
		Kirk R. Tuttle	
		Marilyn Haight	
		Helen Louise McCance Bunting	
		Jack R. Tuttle	
		Lori Lynn Browning	
		Alice Ann Caldwell	
		Richard Cross	
		Sean Eric Cross	
		Amy Jo Cupp f/k/a Amy Cross	
		Glen Glen Cross	
		Linda Jane Jones	
		Richard Allen Tennant and Terri L. Tennant, husband and wife	
		Janice Sue Fluharty and Jerry D. Fluharty, wife and husband	
		Judy Ann Pethtel	
		Randall William Tennant	
		Sondra L. Copeland	
		Billy Ray Tennant	
		Timothy E. Good	
		Tony J. Good	
		Richard Merrill McCance, by his Attorney-in-Fact Richard Merrill McCance, Jr.	
		Kate Drobek a/k/a Martha Katherine Barnard Drobek	
		Sharon Jean Rogers Moody	
		Sheila Kay Robbins, f/k/a Sheila Kay Eddy	
		Dottie Lou Gump	
		Janet L. Pyles	
		Sandra F. Johnson f/k/a Sandra F. Barnard	
		Brenda Patterson	
		Frank J. Pagliaro, II, Trustee of the Frank J. Pagliaro Irrevocable Trust dated March 29,	
		Daniel C. Murphy	
		Brenda K. Michael	
		Dike Jenkins, Jr.	
		Earl W. Pyles and Kathryn L. Pyles, husband and wife	
		Juanita D. Willard	
		David S. Beal	
		Donald G. Beal	
		Paul D. Bane	
		Debra Ann Corley f/k/a Debra Ann Meriear	
		Gail Ann Krue	
		Mark Douglas Tennant	
		Lisa D. Gibson f/k/a Lisa D. Lough	
		Wendy Carol May	
		John Michael Tennant	
		Diana Lynn Warrick	
		Sue Lynn Goodier	
		Anna Lee Bane	
		Karen Kay Grafton	
		Jaeke K. Thomas	
		Thomas Clark Cook, II	
		Gwyneth Sue Botkin	
		Judi L. Mills	
		Yolanda Lonnie Leann Newbraugh a/k/a Yolanda Leann Newbraugh a/k/a Yolanda	
		Virginia M. Tennant	
		Joe Bill Tennant	
		Kelly Ann Odias f/k/a Kelly A. Hayes f/k/a Kelley Hayes	
		Gloria J. Johnson a/k/a Gloria Johnson	
		Sheryl Ann Laborite	
		Nancy E. Hudson	
		William C. McGuire	
		Dana Jay Lough	
		Lora L. Moran	
		James D. Nish	
		Dara Jan Cottrell f/k/a Dara Jan Lough	
		Larry D. McCollough a/k/a Larry McCollough	
		Rebecca Anne Parrish	
		Kristel Renee Roark	
		Craig M. Murphy	
		LeeAnn Shumiloff	
		Charles E. Marville, Jr. a/k/a Charles Marville, Jr.	
		Jason Moore	
		Justin Wilson	
		Douglas Lee Holcomb	
		Sandy L. Moore	
		Mildred Lynn Roach	
		James Randall Littell	
		Jane Moore a/k/a Jane Anne Moore	
		Deke n Wilson	
		Susan Brinegar	
		Michael Ralph Holcomb	
		Betty Henderson a/k/a Betty R. Henderson a/k/a Betty Ruth Henderson	
		Donna G. Moore	
		Gary W. Moore	
		Deborah Lou Adams	
		Derek Jason Unville	
		Iris Marie Wilson f/k/a Iris Marie Ballard	
		Marsha Catherine Wilson	
		Steven F. Croasmun a/k/a Stephen Forest Croasmun	
		Eric Postlewait	
		Paul David Vincent, II, a/k/a Paul D. Vincent, II	
		Robin K. Taylor	
		Scott Parrish	
		George Wallace Price a/k/a George Price	
		Jeff Romano	
		Denise V. Debellis a/k/a Denise Carol Vincent Debellis f/k/a Denise Carol Vincent	
		Kathy Jo Hypes	
		Bonnie Papszycki	
		Kimberly Dawn Davis a/k/a Kimberly Dawn Boyce	
		LaDonna Joy Wilson a/k/a LaDonna Joy Jennings	
		Ronald L. Tennant and Vivian E. Tennant	
		Michele Daley a/k/a Michele D. Daley a/k/a Michele Diane Daley	
		Rodney K. Bane	
		Deborah K. Lowther	
		Charles Michael Swisher	
		Marilyn Sue Chisler a/k/a Sue Mason Chisler f/k/a Marilyn Sue Mason	
		Thomas L. Goddard	
		Earlene Hostutler	
		Alan K. Tennant	
		Teril Tidwell	
		Nyrtle Elvera Chisler	
		Brian Keith Clark	
		Eric G. Tennant	
		Vickie J. Childress	
		Max Edward Tucker	
		Shawn E. Rogers	
		Clifford Eugene Bidwell	
		John Eric Pyles	
		Linda M. Keener	
		Deborah A. Reed	
		E3 Land & Minerals, LLC	
		Betty Lou Fluharty	
		Julia Owens	
		Brandon Dale Austin	
		Rebecca Ellen Kelly a/k/a Rebecca Kelly	
		Elaine Travis Rogers	
		Yolanda Krotzer Davis f/k/a Yolanda Krotzer	
		Trina Jo Wright a/k/a Trina Wright	
		Cindy K. Bogard a/k/a Cindy Bogard	
		Kia Moore	
		Cheryl M. Wilson	
		Juanita May Merico	
		Douglas A. Satterfield	
		Jeffery Todd Longwell	
		Benjamin A. Cumberledge	

08/08/2025

	Larry A. Rogers	
	Darren Lee Austin	
	Jeffrey G. Bane	
	William K. Bane	
	Christopher B. Wilson and Sharon L. Wilson, husband and wife	
	Rosemary Brown Ballard	
	Derrell A. Brame III	
	Michael Rogers a/k/a Michael Wayne Rogers	
	John C. Jones	
	Loruma B. Brokaw	
	Kenneth O. Brame	
	Nancy Krotzer McIntire	
	Janet D. Crabtree	
	Kevin D. Ammons and Maria J. Ammons, husband and wife	
	Thomas B. Brame, Jr.	
	Keith Tucker	
	Susan Tennant Stuzen	
	Terry Mattem a/k/a Terry Lynn Mattem	
	Joy Faith Westbrook	
	Thomas D. Jones	
	Stephanie L. Brasier	
	Mary Jean Bane	
	Teddy Kyle Toothman	
	Kathryn Alice Wright a/k/a Katie Wright	
	Cathy Demasi	
	Scott G. Gray	
	Trisha L. Jones a/k/a Trisha L. McGill	
	Debbie L. Goss	
	Kelly Lynn Garner f/k/a Kelly Lynn Gray	
	Douglas D. Tennant	
	William H. Eison	
	Craig Alan Dintaman, by his Attorney-in-Fact Paul F. Dintaman	
	Danetha Garrison	
	Tabetha Garrison	
	Barbara Jo Mohrman	
	Thomas Tidwell	
	Carolyn Jean Tennant a/k/a Carolyn J. Tennant	
	Susan Stevens	
	Jeffrey Culver	
	Donna Breton, Attorney-in-Fact for Francis J. Mendala	
	Anthony Scott Taylor	
	Alida Kirkland	
	Beth A. Perchuk	
	Neely Brame	
	Suzanne Irene McConnell f/k/a Suzanne Irene Cross	
	Daniel Ray Tennant	
	Tara Lynn Owens	
	Toni Lindsey Greene a/k/a Toni Haight Greene	
	Marcy Annette Taylor	
	Daniel Drew Fumari	
	Cony Adam Dintaman	
	Carol Jean Culver, by her Attorney-in-Fact, Julie R. Zumbach	
	David B. Cross	
	Alida Kennett Saints	
	Jimmy Randall Tennant	
	Randall M. Gray	
	Kristi L. Echill	
	Vickie Lynn Bean	
	Anne Taylor a/k/a Ann Taylor	
	Jacqueline A. Unger	
	Donna C. Turner f/k/a Donna Charlene Tennant	
	Jennifer Sparks	
	Candace Henderson	
	Sandra Miller	
	Amy N. Brame	
	Debra Deanna Brodmeier a/k/a Debra Dianna Brodmeier	
	Derrick Wayne Tennant a/k/a Derrick Wayne Tenant	
	Stephen T. Tennant	
	James David Tennant	
	Kimberly Dawn Coker a/k/a Kimberly Dawn Huggins	
	Sherri Lynn Carpenter	
	Larry Dillon	
	Julie R. Zumbach	
	Pamela K. Tennant	
	Pamela Lane Tennant	
	Patricia Jane Tennant	
	Donald G. Tennant, II	
	Jill Ellen Carpenter	
	Dawn Marie Crews a/k/a Dawn Marie Cruz (nee Bean) f/k/a Dawn Marie Collier	
	Dale Robert Edinger	
	Raeann Jones	
	Bradford Wilson a/k/a Bradford A. Wilson	
	Linda Supplee a/k/a Linda K. Supplee a/k/a Linda Kaye Supplee	
	Bruce Edinger	
	Ronald Lee Cross a/k/a Ronald L. Cross, by his Attorney-in-Fact Janet A. Cross	
	Richard D. Pyles	
	Tracy Lynn Litzinger	
	Nancy A. Kallas	
	William J. Tennant, Jr.	
	Renald Lewis Jeslosky	
	Debra Jean Dorsey a/k/a Debra Dorsey	
	Tonya L. Lyons	
	Stephen LaBier	
	Lisa Marie LaBier Grant f/k/a Lisa LaBier	
	Dennis L. Hudson	
	Lauren Lynn Luckert	
	Harriett L. Findham Anderson	
	Belinda Caudle f/k/a Belinda Anderson	
	Todd L. Stephen	
	Rebecca E. Quick	
	Derek Alred	
	Roxana Denise Hardman n/k/a Roxana Cahill	
	Marvin K. Wilson a/k/a Marvin Keith Wilson	
	Howard J. Cross	
	Audrey F. Beed	
	Phillip Lee Dillon	
	Marjorie Christy	
	Arden Lee Culver	
	Steven J. Christy	
	Michael A. Christy	
	Miriam Dianne Johnson	
	Elyjah Bailey	
	Deanne Lemley Hudson	
	Robin M. Hudson	
	Jackie Sue Dillon Stewart	
	Jody Ann Hunter	
	Polyanna L. Mallongas	
	Kenneth M. Quick	
	Randall Craig Hurt a/k/a Randal Craig Hurt	
	Dustin Alred	
	Tori Emberson	
	Eric Blaine Tennant	
	Robert W. Tennant a/k/a Robert Wayne Tennant	
	Lisa Michelle Clelland	
	Catherine A. Johnson	
	Kenneth D. Williams and Ella Joanne Williams, husband and wife	
	Nancy Lee Bennett a/k/a Nancy Beninett	
	Bailey F. Lipperd	
	Mary Kay Tennant, Guardian on behalf of Darrian Marie Tennant	
	Charles Edward Howard	
	Denise Lynn Cocozzo	
	Patricia A. Tennant, Life Tenant, by her Attorney-in-Fact, Gina T. Blosser a/k/a Gena Blosser, Gina T. Blosser a/k/a Gena Blosser, Remainderman, Rebecca Tennant f/k/a Rebecca Butcher, Remainderman, and Tina R. Long a/k/a Tina Tennant, Remainderman	
	Gina T. Blosser a/k/a Gena Blosser	
	Tina R. Long a/k/a Tina Tennant	

08/08/2025

	Rebecca Butcher f/k/a Rebecca Tennant	
	Dixie Bryant	
	Robert Lee Yost	
	Reginald K. Tennant	
	Robert K. Tennant and Valerie D. Tennant	
	Stephen A. Jones	
	Daniel O. Porte	
	Douglas Alan Swisher	
	Francis Gregory Swisher	
	Jodi Noelle Swecker	
	Donna L. Downes	
	Michael B. Tennant	
	Joseph P. Tennant	
	Jeffrey Dewayne Williams	
	Chris Layman	
	Samuel Moore	
	Lynda Williams	
	Paul McBride	
	Paula McBride	
	Cheryl Lee Clark	
	Marguerite Steinhauer Abel	
	Daniel Lee Abel	
	Holly A. Ray	
	Christy Mathewson Tapley, Jr.	
	Terry Norman Tapley	
	James Daniel Krotzer	
	Karl Von Krotzer	
	Stephen Ray Haught	
	Carol Tidwell	
	Kimberly Ann Hadfield	
	Christopher Nolan Johnson	
	Kendra Denise Forney a/k/a Kendra Denise Johnson	
	Krystal Lark Tuttle f/k/a Krystal Lark Dunbar a/k/a Kristal Lark Dunbar	
	Christopher Mark Tuttle	
	Laura McMahon	
	Sharon McClintock	
	Sonya Henny	
	John M. Moran	
	Kathleen Ann Toothman	
	Ricky Lee Satterfield	
	Dawn Usera	
	Denill Brent Wilson	
	Daniel Wayne Wilson	
	Sharon Sue Nickasch f/k/a Sharon Sue Wilson	
	Mark Douglas Rogers a/k/a Mark Rogers	
	Rosalina Shores	
	Isabelle Vacher Tate	
	Cynthia G. Lowther	
	Mary Ann Dierolf	
	Kathryn M. Holcomb	
	Simon Andrew Tennant, II	
	Tamara Joy Mitham f/k/a Tamara Joy Burns	
	Paula Diane Underwood	
	Daniel Stephen Burns	
	Marvin Miller Mayhew	
	Thelma Darlene Mayhew a/k/a Thelma Snyder	
	Christopher T. Linville	
	Terry Christopher Lippard	
	Harold K. Lippard	
	Dolly Amanda Lippard	
	Christy Leigh Craft	
	William J. Davis	
	Jakie Christy	
	Mark D. Christy	
	Kevin W. Christy	
	Sherry McKeever	
	Bart Blocker	
	Marcus Edinger	
	Patrick Edinger	
	Connie Makuch	
	Patricia J. Dillon	
	Richard C. Nelson	
	Lori Rohrer f/k/a Lori Whited	
	Shawn M. Nelson	
	Jennifer L. Christy	
	Constance Sue Morrison a/k/a Constance S. Robb	
	Erin Bane Field	
	Erik S. Johnson	
	Lorraine Chisholm	
	Billie Florence Ormiston	
	James E. Dean	
	Brian Douglas Walsh	
	Rhodes, Butler & Dellinger, PC, Trustee of the Larry B. Morris Revocable Trust under agreement dated May 26, 2021	
	Donald Steven Lemley	
	James B. Legg	
	James P. Elmon	
	Jennifer Sabo Elmon a/k/a Jennifer Sabo	
	Cheryl Lynn D'Alessandro	
	Laura Lee D'Alessandro Myers	
	Mark A. D'Alessandro	
	Eric Richard D'Alessandro a/k/a Eric R. D'Alessandro	
	John T. Elmon	
	Craig S. Elmon	
	Clara Jean Edwards f/k/a Clara Jean Bean	
	Carol L. Koenes f/k/a Carol L. Cross	
	Carissa Michelle Allen	
	Melissa C. Weaver f/k/a Melissa C. Allen	
	Barbara Elaine Wright	
	Andrew Tucker	
	Peter Tucker	
	Glenn E. Rowland	
	Harold L. Cross and Jean C. Cross as Co-Trustees of the Harold James Cross and Jean C. Cross Revocable Inter-Vivos Trust	
	Richard J. Goddard	
	Arlene Jackman Crenshaw	
	Joseph J. Flek	
	Nancy L. Beauvais a/k/a Nancy Lee Beauvais	
	Donna L. Holly	
	Laurie A. Coles a/k/a Laura Coles	
	Terry Marie Watkins	
	Martina Beauvais a/k/a Martina Therese Beauvais	
	Tracie E. Lowrance f/k/a Tracie Elsie Marron	
	William Ralph Cross	
	Timothy Michael Funari	
	Jakime S. Funari	
	Shirley A. Ballard	
	Roger Keith Ballard	
	Sharon Lane, f/k/a Sharon Ballard	
	Dawn Marie Kester a/k/a Ellen Dawn Kester	
	Ernest Myron Kemp	
	Timmy Lee Kemp	
	Patrick Tennant	
	Christopher Dane Tennant	
	Ann A. Mayhew	
	Olivia Allen	
	Kyleah Allen	
	Liberty Allen	
	Samuel Allen, B. a/k/a Sammy Allen	
	Alfred Lee Christy, Jr.	
	Janet L. Christy	
	Alicia K. Beauvais Grimsley	
	Michelle Dawn Funari	
	Willard Eugene Dillon	
	Steven D. Dillon	
	Julie Knight	
	Andy Lavater	

08/08/2025

08/08/2025

**INFORMATION SUPPLIED UNDER WEST VIRGINIA CODE
Chapter 22, Article 6A, Section 5(a)(5)
IN LIEU OF FILING LEASE(S) AND OTHER CONTINUING CONTRACT(S)**

Under the oath required to make the verification on page 1 of this Notice and Application, I depose and say that I am the person who signed the Notice and Application for the Applicant, and that –

- (1) the tract of land is the same tract described in this Application, partly or wholly depicted in the accompanying plat, and described in the Construction and Reclamation Plan;
- (2) the parties and recordation data (if recorded) for lease(s) or other continuing contract(s) by which the Applicant claims the right to extract, produce or market the oil or gas are as follows:

Lease Name or Number	Grantor, Lessor, etc.	Grantee, Lessee, etc.	Royalty	Book/Page
-------------------------	-----------------------	-----------------------	---------	-----------

SEE ATTACHED

RECEIVED
Office of Oil and Gas

JUL 15 2025

WV Department of
Environmental Protection

**Acknowledgement of Possible Permitting/Approval
In Addition to the Office of Oil and Gas**

The permit applicant for the proposed well work addressed in this application hereby acknowledges the possibility of the need for permits and/or approvals from local, state, or federal entities in addition to the DEP, Office of Oil and Gas, including but not limited to the following:

- WV Division of Water and Waste Management
- WV Division of Natural Resources WV Division of Highways
- U.S. Army Corps of Engineers
- U.S. Fish and Wildlife Service
- County Floodplain Coordinator

The applicant further acknowledges that any Office of Oil and Gas permit in no way overrides, replaces, or nullifies the need for other permits/approvals that may be necessary and further affirms that all needed permits/approvals should be acquired from the appropriate authority before the affected activity is initiated.

Well Operator: CNX GAS COMPANY LLC

By: ERIKA WHETSTONE

Its: MANAGER PERMITTING

08/08/2025

				Richard Todd Davis and Kimberly Renee Davis, h/w	CNX Gas Company LLC	Not less than 1/8	1871/275
				Olen Ray Harker	CNX Gas Company LLC	Not less than 1/8	164/500
				Jo Ann Henderson	CNX Gas Company LLC	Not less than 1/8	164/500
				John Gaertner	CNX Gas Company LLC	Not less than 1/8	164/500
				Taylor Nicole Best	CNX Gas Company LLC	Not less than 1/8	164/500
				Kevin Russell Beasley	CNX Gas Company LLC	Not less than 1/8	164/500
				Magnus Audbjorn Sonothor	CNX Gas Company LLC	Not less than 1/8	164/500
				Shannon Renee Sutton	CNX Gas Company LLC	Not less than 1/8	164/500
				Jessica Bergevine	CNX Gas Company LLC	Not less than 1/8	164/500
				Drema L. Howard	CNX Gas Company LLC	Fee	1789/722
				Arnold Lebron Uren	CNX Gas Company LLC	Fee	1806/86
				Victor A. White	CNX Gas Company LLC	Fee	1794/217
				CNX Resource Holding LLC	CNX Gas Company LLC	Fee	1820/493

Tract ID	Tax Map & Parcel	Title Opinion QLS #	Surface Owner	Grantor, Lessor, etc	Grantee, Lessee, etc	Royalty	Book/Page
9	1-12-6	189031000	CNX RCPC LLC	Marion C. Martell Terra Firma Company CNX Land LLC	Terra Firma Company CNX Land LLC CNX Gas Company LLC	Fee Merger Quitclaim	1297/587 60/312 1665/248

Tract ID	Tax Map & Parcel	Title Opinion QLS #	Surface Owner	Grantor, Lessor, etc	Grantee, Lessee, etc	Royalty	Book/Page
18A	1-12-10 1-12-10.1 1-12-11 1-12-11.1 1-12-11.2 1-12-11.3	189035000	David E. Van Scyoc	Three Rivers Royalty II, LLC	CNX Gas Company LLC	Not less than 1/8	1881/47

RECEIVED
Office of Oil and Gas

JUL 15 2025

WV Department of
Environmental Protection

WhiteHawk Income Marcellus LLC	CNX Gas Company LLC	Not less than 1/8	1881/728
David A. Joliffe and Donna Sue A. Joliffe	CNX Gas Company LLC	Not less than 1/8	1634/90
Lisa Ellen May and Gary A. May	CNX Gas Company LLC	Not less than 1/8	1636/305
Jeff T. Delaney	CNX Gas Company LLC	Not less than 1/8	1623/268
Martha A. Pryor a/k/a Martha Ann Pryor by Robert Owens as Agent	CNX Gas Company LLC	Not less than 1/8	1622/364
Lee E. Delaney	CNX Gas Company LLC	Not less than 1/8	1625/455
Joseph S. Delaney	CNX Gas Company LLC	Not less than 1/8	1625/450
Nancy Paulovicks and Jay E. Paulovicks, wife and husband	CNX Gas Company LLC	Not less than 1/8	1622/379
Michael S. Delaney	CNX Gas Company LLC	Not less than 1/8	1625/445
Earlene Owens and Robert Owens, wife and husband	CNX Gas Company LLC	Not less than 1/8	1622/374
W. James Shannon	CNX Gas Company LLC	Not less than 1/8	1622/369
Clarence Park and Linda S. Park, husband and wife	CNX Gas Company LLC	Not less than 1/8	1852/638
Linda L. Park	CNX Gas Company LLC	Not less than 1/8	1852/728
Nola Chisler and Charles D. Chisler, wife and husband	CNX Gas Company LLC	Not less than 1/8	1856/236
Jay Park and Carolyn S. Park, husband and wife	CNX Gas Company LLC	Not less than 1/8	1858/456
Martha Ann Prince	CNX Gas Company LLC	Not less than 1/8	1875/224
Mary Ellen Bell	CNX Gas Company LLC	Not less than 1/8	1875/251
Larry L. Delaney	CNX Gas Company LLC	Not less than 1/8	1874/779
Shawn Delaney	CNX Gas Company LLC	Not less than 1/8	1878/138
Charles R. Delaney	CNX Gas Company LLC	Not less than 1/8	1874/801
George William Cummins Jr	CNX Gas Company LLC	Not less than 1/8	1874/773
Hillary L. Clovis and Kristen Clovis, her wife	CNX Gas Company LLC	Not less than 1/8	1850/826
Jeremy J. Clovis and Wendy Clovis, his wife	CNX Gas Company LLC	Not less than 1/8	1850/821
Josh Clovis a/k/a Joshua Clovis and Chastity Clovis, his wife	CNX Gas Company LLC	Not less than 1/8	1850/816
Chelsa D. Kolb n/k/a Chelsa Hagedorn and Kevin Hagedorn, her husband	CNX Gas Company LLC	Not less than 1/8	1850/831
Rodney A. Clovis	CNX Gas Company LLC	Not less than 1/8	1852/681
Robin L. Clovis Wade, f/k/a Robin Lynn Clovis	CNX Gas Company LLC	Not less than 1/8	1855/709
Clinton Alan Clovis a/k/a Clint Clovis	CNX Gas Company LLC	Not less than 1/8	1856/386
Christopher Lance Clovis	CNX Gas Company LLC	Not less than 1/8	1855/352
Bruce Scott Carpenter and Patricia S. Carpenter, individually and as husband and wife	CNX Gas Company LLC	Not less than 1/8	1527/680
Patti Carpenter	CNX Gas Company LLC	Not less than 1/8	1527/684
Bruce P. Carpenter	CNX Gas Company LLC	Not less than 1/8	1527/688
Jeannine Osmanski and Robert E. Osmanski, individually and as husband and wife	CNX Gas Company LLC	Not less than 1/8	1527/692
NNE Properties II LLC	CNX Gas Company LLC	Not less than 1/8	1881/53
Willie Jo Neely	CNX Gas Company LLC	Fee	1630/837
Robert L. Hess	CNX Gas Company LLC	Fee	1648/665

Tract ID	Tax Map & Parcel	Title Opinion QLS #	Surface Owner	Grantor, Lessor, etc	Grantee, Lessee, etc	Royalty	Book/Page
18C	1-12-32 1-12-33 1-12-34 p/o 1-12-34.1	189035000	David E. Van Scyoc	Three Rivers Royalty II, LLC	CNX Gas Company LLC	Not less than 1/8	1881/47

WhiteHawk Income Marcellus LLC	CNX Gas Company LLC	Not less than 1/8	1881/728
David A. Joliffe and Donna Sue A. Joliffe	CNX Gas Company LLC	Not less than 1/8	1634/90
Lisa Ellen May and Gary A. May	CNX Gas Company LLC	Not less than 1/8	1636/305
Jeff T. Delaney	CNX Gas Company LLC	Not less than 1/8	1623/268
Martha A. Pryor a/k/a Martha Ann Pryor by Robert Owens as Agent	CNX Gas Company LLC	Not less than 1/8	1622/364
Lee E. Delaney	CNX Gas Company LLC	Not less than 1/8	1625/455
Joseph S. Delaney	CNX Gas Company LLC	Not less than 1/8	1625/450
Nancy Paulovicks and Jay E. Paulovicks, wife and husband	CNX Gas Company LLC	Not less than 1/8	1622/379
Michael S. Delaney	CNX Gas Company LLC	Not less than 1/8	1625/445
Earlene Owens and Robert Owens, wife and husband	CNX Gas Company LLC	Not less than 1/8	1622/374
W. James Shannon	CNX Gas Company LLC	Not less than 1/8	1622/369
Clarence Park and Linda S. Park, husband and wife	CNX Gas Company LLC	Not less than 1/8	1852/638
Linda L. Park	CNX Gas Company LLC	Not less than 1/8	1852/728
Nola Chisler and Charles D. Chisler, wife and husband	CNX Gas Company LLC	Not less than 1/8	1856/236
Jay Park and Carolyn S. Park, husband and wife	CNX Gas Company LLC	Not less than 1/8	1858/456
Martha Ann Prince	CNX Gas Company LLC	Not less than 1/8	1875/224
Mary Ellen Bell	CNX Gas Company LLC	Not less than 1/8	1875/251
Larry L. Delaney	CNX Gas Company LLC	Not less than 1/8	1874/779
Shawn Delaney	CNX Gas Company LLC	Not less than 1/8	1878/138
Charles R. Delaney	CNX Gas Company LLC	Not less than 1/8	1874/801
George William Cummins Jr	CNX Gas Company LLC	Not less than 1/8	1874/773
Hillary L. Clovis and Kristen Clovis, her wife	CNX Gas Company LLC	Not less than 1/8	1850/826
Jeremy J. Clovis and Wendy Clovis, his wife	CNX Gas Company LLC	Not less than 1/8	1850/821
Josh Clovis a/k/a Joshua Clovis and Chastity Clovis, his wife	CNX Gas Company LLC	Not less than 1/8	1850/816
Chelsa D. Kolb n/k/a Chelsa Hagedorn and Kevin Hagedorn, her husband	CNX Gas Company LLC	Not less than 1/8	1850/831
Jack K. Lemley	CNX Gas Company LLC	Not less than 1/8	1516/44
Bruce Scott Carpenter and Patricia S. Carpenter, individually and as husband and wife	CNX Gas Company LLC	Not less than 1/8	1855/44
Patti Carpenter	CNX Gas Company LLC	Not less than 1/8	1527/680
Bruce P. Carpenter	CNX Gas Company LLC	Not less than 1/8	1527/684
Jeannine Osmanski and Robert E. Osmanski, individually and as husband and wife	CNX Gas Company LLC	Not less than 1/8	1527/688
Clinton Alan Clovis a/k/a Clint Clovis	CNX Gas Company LLC	Not less than 1/8	1527/692
Christopher Lance Clovis	CNX Gas Company LLC	Not less than 1/8	1856/386
	CNX Gas Company LLC	Not less than 1/8	1855/352

08/08/2025
Pg 3 of 11

			Rodney A. Clovis Robin L. Clovis Wade, t/k/a Robin Lynn Clovis NNE Properties II LLC	CNX Gas Company LLC CNX Gas Company LLC CNX Gas Company LLC	Not less than 1/8 Not less than 1/8 Not less than 1/8	1852/681 1855/709 1881/53	
			Willa Jo Neely Robert L. Hess	CNX Gas Company LLC CNX Gas Company LLC	Fee Fee	1630/837 1648/665	
Tract ID	Tax Map & Parcel	Title Opinion QLS #	Surface Owner	Grantor, Lessor, etc	Grantee, Lessee, etc	Royalty	Book/Page
74	p/o 1-12-34.1 1-12-35 1-12-35.1 1-12-35.3	189035000	David E. Van Scyoc	Martha Sue Kerr	CNX Gas Company LLC	Not less than 1/8	1601/629
			Larry A. Kerr Bruce Scott Carpenter and Patricia S. Carpenter, individually and as husband and wife Patti Carpenter Bruce P. Carpenter Jeannine Osmanski and Robert E. Osmanski, individually and as husband and wife Jack K. Lemley	CNX Gas Company LLC CNX Gas Company LLC CNX Gas Company LLC CNX Gas Company LLC CNX Gas Company LLC CNX Gas Company LLC	Not less than 1/8 Not less than 1/8 Not less than 1/8 Not less than 1/8 Not less than 1/8 Not less than 1/8	1601/634 1527/680 1527/684 1527/688 1527/692 1516/44 1855/44	
			Bounty Minerals, LLC Hillary L. Clovis and Kristen Clovis, her wife Jeremy J. Clovis and Wendy Clovis, his wife Josh Clovis a/k/a Joshua Clovis and Chastity Clovis, his wife Chelsa D. Kolb n/k/a Chelsa Hagedorn and Kevin Hagedorn, her husband Rodney A. Clovis Robin L. Clovis Wade, t/k/a Robin Lynn Clovis Clinton Alan Clovis a/k/a Clint Clovis Christopher Lance Clovis NNE Properties II LLC	CNX Gas Company LLC CNX Gas Company LLC CNX Gas Company LLC CNX Gas Company LLC CNX Gas Company LLC CNX Gas Company LLC CNX Gas Company LLC CNX Gas Company LLC CNX Gas Company LLC	Not less than 1/8 Not less than 1/8 Not less than 1/8 Not less than 1/8 Not less than 1/8 Not less than 1/8 Not less than 1/8 Not less than 1/8 Not less than 1/8	1829/722 1850/826 1850/821 1850/816 1850/831 1852/681 1855/709 1856/386 1855/352 1881/53	
			Willa Jo Neely Robert L. Hess	CNX Gas Company LLC CNX Gas Company LLC	Fee Fee	1630/837 1648/665	

RECEIVED
Office of Oil and Gas

JUL 15 2025

WV Department of
Environmental Protection

08/08/2025
Pg 9 of 11

Tract ID	Tax Map & Parcel	Title Opinion QLS #	Surface Owner	Grantor, Lessor, etc	Grantee, Lessee, etc	Royalty	Book/Page
76	1-12-36 1-12-36.1	189151000	Forrest Hunter Six, et al	RDFS LLC	CNX Gas Company LLC	Not less than 1/8	1866/244
			David Ray Haught		CNX Gas Company LLC	Not less than 1/8	1674/461
			Kirk R. Tuttle		CNX Gas Company LLC	Not less than 1/8	1675/581
			Marilyn Haught		CNX Gas Company LLC	Not less than 1/8	1675/606
			Helen Louise McCance Bunting		CNX Gas Company LLC	Not less than 1/8	1675/593
			Jack R. Tuttle		CNX Gas Company LLC	Not less than 1/8	1675/643
			Lori Lynn Browning		CNX Gas Company LLC	Not less than 1/8	1680/408
			Alice Ann Caldwell		CNX Gas Company LLC	Fee	1678/481
			Richard Cross		CNX Gas Company LLC	Fee	1674/395
			Sean Eric Cross		CNX Gas Company LLC	Fee	1678/522
			Amy Jo Cupp f/k/a Amy Cross		CNX Gas Company LLC	Fee	1674/406
			Olen Glen Cross		CNX Gas Company LLC	Fee	1674/384
			Linda Jane Jones		CNX Gas Company LLC	Not less than 1/8	1785/574
			Richard Allen Tennant and Terri L. Tennant, husband and wife		CNX Gas Company LLC	Not less than 1/8	1787/691
			Janice Sue Fluharty and Jerry D. Fluharty, wife and husband		CNX Gas Company LLC	Not less than 1/8	1788/729
			Judy Ann Pethel		CNX Gas Company LLC	Not less than 1/8	1788/724
			Randall William Tennant		CNX Gas Company LLC	Not less than 1/8	1788/734
			Sondra L. Copeland		CNX Gas Company LLC	Not less than 1/8	1844/252
			Billy Ray Tennant		CNX Gas Company LLC	Not less than 1/8	1844/259
			Timothy E. Good		CNX Gas Company LLC	Not less than 1/8	1845/250
			Tony J. Good		CNX Gas Company LLC	Not less than 1/8	1846/796
			Richard Merrill McCance, by his Attorney-in-Fact Richard Merrill McCance, Jr.		CNX Gas Company LLC	Not less than 1/8	1845/257
			Kate Drobek a/k/a Martha Katherine Barnard Drobek		CNX Gas Company LLC	Not less than 1/8	1846/810
			Sharon Jean Rogers Moody		CNX Gas Company LLC	Not less than 1/8	1845/660
			Sheila Kay Robbins, f/k/a Sheila Kay Eddy		CNX Gas Company LLC	Not less than 1/8	1845/673
			Dottie Lou Gump		CNX Gas Company LLC	Not less than 1/8	1845/679
			Janet L. Pyles		CNX Gas Company LLC	Not less than 1/8	1845/703
			Sandra F. Johnson f/k/a Sandra F. Barnard		CNX Gas Company LLC	Not less than 1/8	1846/726
			Brenda Patterson		CNX Gas Company LLC	Not less than 1/8	1846/745
			Frank J. Pagliaro, II, Trustee of the Frank J. Pagliaro Irrevocable Trust dated March 29, 2011		CNX Gas Company LLC	Not less than 1/8	1846/824
			Daniel C. Murphy		CNX Gas Company LLC	Not less than 1/8	1846/817
			Brenda K. Michael		CNX Gas Company LLC	Not less than 1/8	1846/803
			Dike Jenkins, Jr.		CNX Gas Company LLC	Not less than 1/8	1846/732
			Earl W. Pyles and Kathryn L. Pyles, husband and wife		CNX Gas Company LLC	Not less than 1/8	1847/480
			Juanita D. Willard		CNX Gas Company LLC	Not less than 1/8	1845/648
			David S. Beal		CNX Gas Company LLC	Not less than 1/8	1846/783
			Donald G. Beal		CNX Gas Company LLC	Not less than 1/8	1846/776
			Paul D. Bane		CNX Gas Company LLC	Not less than 1/8	1847/486
			Debra Ann Corley f/k/a Debra Ann Menear		CNX Gas Company LLC	Not less than 1/8	1847/499
			Gail Ann Krug		CNX Gas Company LLC	Not less than 1/8	1847/510
			Mark Douglas Tennant		CNX Gas Company LLC	Not less than 1/8	1845/654
			Lisa D. Gibson f/k/a Lisa D. Lough		CNX Gas Company LLC	Not less than 1/8	1846/713
			Wendy Carol May		CNX Gas Company LLC	Not less than 1/8	1846/719
			John Michael Tennant		CNX Gas Company LLC	Not less than 1/8	1845/666
			Diana Lynn Warnick		CNX Gas Company LLC	Not less than 1/8	1847/493
			Sue Lynn Goodier		CNX Gas Company LLC	Not less than 1/8	1845/697
			Anna Lee Bane		CNX Gas Company LLC	Not less than 1/8	1847/355
			Karen Kay Grafton		CNX Gas Company LLC	Not less than 1/8	1846/701
			Janice K. Thomas		CNX Gas Company LLC	Not less than 1/8	1845/685
			Thomas Clark Cook, II		CNX Gas Company LLC	Not less than 1/8	1845/691
			Gweneth Sue Botkin		CNX Gas Company LLC	Not less than 1/8	1846/739
			Judi L. Mills		CNX Gas Company LLC	Not less than 1/8	1845/641
			Yolonda Lonnie Leann Newbraugh a/k/a Yolonda Leann Newbraugh a/k/a Yolonda Newbraugh		CNX Gas Company LLC	Not less than 1/8	1846/707
			Virginia M. Tennant		CNX Gas Company LLC	Not less than 1/8	1850/384
			Joe Bill Tennant		CNX Gas Company LLC	Not less than 1/8	1849/23
			Kelly Ann Ozias f/k/a Kelly A. Hayes f/k/a Kelley Hayes		CNX Gas Company LLC	Not less than 1/8	1850/450
			Gloria J. Johnson a/k/a Gloria Johnson		CNX Gas Company LLC	Not less than 1/8	1850/468
			Sheryl Ann Labonte		CNX Gas Company LLC	Not less than 1/8	1850/456
			Nancy E. Hudson		CNX Gas Company LLC	Not less than 1/8	1847/527
			William C. McGuire		CNX Gas Company LLC	Not less than 1/8	1846/751
			Dana Jay Lough		CNX Gas Company LLC	Not less than 1/8	1846/831
			Lora L. Moran		CNX Gas Company LLC	Not less than 1/8	1848/674
			James D. Nigh		CNX Gas Company LLC	Fee	1850/291
			Dara Jan Cottrell f/k/a Dara Jan Lough		CNX Gas Company LLC	Not less than 1/8	1849/11
			Larry D. McCollough a/k/a Larry McCollough		CNX Gas Company LLC	Not less than 1/8	1848/723
			Rebecca Anne Parrish		CNX Gas Company LLC	Not less than 1/8	1850/364
			Kristel Renee Roark		CNX Gas Company LLC	Not less than 1/8	1850/370
			Craig M. Murphy		CNX Gas Company LLC	Not less than 1/8	1850/376
			LeeAnn Shumiloff		CNX Gas Company LLC	Not less than 1/8	1850/358
			Charles E. Marville, Jr. a/k/a Charles Marville, Jr.		CNX Gas Company LLC	Not less than 1/8	1846/688
			Jason Moore		CNX Gas Company LLC	Not less than 1/8	1848/618
			Justin Wilson		CNX Gas Company LLC	Not less than 1/8	1849/79
			Douglas Lee Holcomb		CNX Gas Company LLC	Not less than 1/8	1848/606
			Sandy L. Moore		CNX Gas Company LLC	Not less than 1/8	1849/17
			Mildred Lynn Roach		CNX Gas Company LLC	Not less than 1/8	1863/152
			James Randall Uttell		CNX Gas Company LLC	Not less than 1/8	1848/692
			Jane Moore a/k/a Jane Anne Moore		CNX Gas Company LLC	Not less than 1/8	1848/686
			Deken Wilson		CNX Gas Company LLC	Not less than 1/8	1848/655
			Susan Brinegar		CNX Gas Company LLC	Not less than 1/8	1848/680
			Michael Ralph Holcomb		CNX Gas Company LLC	Not less than 1/8	1848/717
			Betty Henderson a/k/a Betty R. Henderson a/k/a Betty Ruth Henderson		CNX Gas Company LLC	Not less than 1/8	1851/124
			Donna G. Moore		CNX Gas Company LLC	Not less than 1/8	1848/710
			Gary W. Moore		CNX Gas Company LLC	Not less than 1/8	1850/409
			Deborah Lou Adams		CNX Gas Company LLC	Not less than 1/8	1848/814
			Derek Jason Unville		CNX Gas Company LLC	Not less than 1/8	1848/662
			Iris Marie Wilson f/k/a Iris Marie Ballard		CNX Gas Company LLC	Not less than 1/8	1850/480
			Marsha Catherine Wilson		CNX Gas Company LLC	Not less than 1/8	1849/106
			Steven F. Croasmun a/k/a Stephen Forest Croasmun		CNX Gas Company LLC	Not less than 1/8	1850/397
			Eric Postlewait		CNX Gas Company LLC	Not less than 1/8	1850/302
			Paul David Vincent, II, a/k/a Paul D. Vincent, II		CNX Gas Company LLC	Not less than 1/8	1850/462
			Robin K. Taylor		CNX Gas Company LLC	Not less than 1/8	1851/130
			Scott Parrish		CNX Gas Company LLC	Not less than 1/8	1850/403
			George Wallace Price a/k/a George Price		CNX Gas Company LLC	Not less than 1/8	1850/295
			Jeff Romano		CNX Gas Company LLC	Not less than 1/8	1850/438
			Denise V. Debellis a/k/a Denise Carol Vincent Debellis f/k/a Denise Carol Vincent		CNX Gas Company LLC	Not less than 1/8	1850/415
			Kathy Jo Hypes		CNX Gas Company LLC	Not less than 1/8	1850/332
			Bonnie Papszycki		CNX Gas Company LLC	Not less than 1/8	1850/474
			Kimberly Dawn Davis a/k/a Kimberly Dawn Boyce		CNX Gas Company LLC	Not less than 1/8	1848/704
			LaDonna Joy Wilson a/k/a LaDonna Joy Jennings		CNX Gas Company LLC	Not less than 1/8	1848/826
			Ronald L. Tennant and Vivian E. Tennant		CNX Gas Company LLC	Not less than 1/8	1850/391
			Michele Daley a/k/a Michele D. Daley a/k/a Michele Diane Daley		CNX Gas Company LLC	Not less than 1/8	1852/588
			Rodney K. Bane		CNX Gas Company LLC	Not less than 1/8	1848/820
							1850/444

RECEIVED
Office of Oil and Gas

JUL 15 2025

WV Department of
Environmental Protection

08/08/2025
Pg 5 of 11

Deborah K. Lowther	CNX Gas Company LLC	Not less than 1/8	1850/325
Charles Michael Swisher	CNX Gas Company LLC	Not less than 1/8	1849/49
Marilyn Sue Chisler a/k/a Sue Mason Chisler f/k/a Marilyn Sue Mason	CNX Gas Company LLC	Not less than 1/8	1848/838
Thomas J. Goddard	CNX Gas Company LLC	Not less than 1/8	1849/5
Earlene Hostuttler	CNX Gas Company LLC	Not less than 1/8	1852/632
Alan K. Tennant	CNX Gas Company LLC	Not less than 1/8	1852/662
Ted Tidwell	CNX Gas Company LLC	Not less than 1/8	1853/520
Myrtle Elvera Chisler	CNX Gas Company LLC	Not less than 1/8	1852/734
Brian Keith Clark	CNX Gas Company LLC	Not less than 1/8	1852/716
Eric G. Tennant	CNX Gas Company LLC	Not less than 1/8	1852/600
Vickie J. Childress	CNX Gas Company LLC	Not less than 1/8	1852/699
Max Edward Tucker	CNX Gas Company LLC	Not less than 1/8	1852/607
Shawn E. Rogers	CNX Gas Company LLC	Not less than 1/8	1852/693
Clifford Eugene Bidwell	CNX Gas Company LLC	Not less than 1/8	1852/722
John Eric Pyles	CNX Gas Company LLC	Not less than 1/8	1852/764
Linda M. Keener	CNX Gas Company LLC	Not less than 1/8	1852/669
Deborah A. Reed	CNX Gas Company LLC	Not less than 1/8	1852/619
E3 Land & Minerals, LLC	CNX Gas Company LLC	Not less than 1/8	1856/294
Betty Lou Fluaharty	CNX Gas Company LLC	Not less than 1/8	1856/209
Julia Owens	CNX Gas Company LLC	Not less than 1/8	1856/282
Brandon Dale Austin	CNX Gas Company LLC	Not less than 1/8	1856/402
Rebecca Ellen Kelly a/k/a Rebecca Kelly	CNX Gas Company LLC	Not less than 1/8	1856/330
Elaine Travis Rogers	CNX Gas Company LLC	Not less than 1/8	1852/576
Yolanda Krotzer Davis f/k/a Yolanda Krotzer	CNX Gas Company LLC	Not less than 1/8	1852/687
Trina Jo Wright a/k/a Trina Wright	CNX Gas Company LLC	Not less than 1/8	1852/656
Cindy K. Bogard a/k/a Cindy Bogard	CNX Gas Company LLC	Not less than 1/8	1852/675
Kia Moore	CNX Gas Company LLC	Not less than 1/8	1852/570
Cheryl M. Wilson	CNX Gas Company LLC	Not less than 1/8	1852/582
Juanita May Merico	CNX Gas Company LLC	Not less than 1/8	1857/461
Douglas A. Satterfield	CNX Gas Company LLC	Not less than 1/8	1857/418

RECEIVED
Office of Oil and Gas

JUL 15 2025

WV Department of
Environmental Protection

08/08/2025
Pg 6 of 11

RECEIVED
Office of Oil and Gas

JUL 15 2025

WV Department of
Environmental Protection

Jeffery Todd Longwell	CNX Gas Company LLC	Not less than 1/8	1856/288
Benjamin A. Cumberledge	CNX Gas Company LLC	Not less than 1/8	1856/336
Larry A. Rogers	CNX Gas Company LLC	Not less than 1/8	1856/408
Darren Lee Austin	CNX Gas Company LLC	Not less than 1/8	1857/412
Jeffrey G. Bane	CNX Gas Company LLC	Fee	1856/392
William K. Bane	CNX Gas Company LLC	Fee	1856/382
Christopher B. Wilson and Sharon L. Wilson, husband and wife	CNX Gas Company LLC	Not less than 1/8	1856/318
Rosemary Brown Ballard	CNX Gas Company LLC	Not less than 1/8	1856/354
Derrell A. Brame III	CNX Gas Company LLC	Not less than 1/8	1857/430
Michael Rogers a/k/a Michael Wayne Rogers	CNX Gas Company LLC	Not less than 1/8	1857/493
John C. Jones	CNX Gas Company LLC	Not less than 1/8	1856/258
Loruma B. Brokaw	CNX Gas Company LLC	Not less than 1/8	1856/312
Kenneth D. Brame	CNX Gas Company LLC	Not less than 1/8	1856/364
Nancy Krotzer McIntire	CNX Gas Company LLC	Not less than 1/8	1856/264
Janet D. Crabtree	CNX Gas Company LLC	Not less than 1/8	1857/481
Kevin D. Ammons and Marla J. Ammons, husband and wife	CNX Gas Company LLC	Not less than 1/8	1857/517
Thomas B. Brame, Jr.	CNX Gas Company LLC	Not less than 1/8	157/511
Keith Tucker	CNX Gas Company LLC	Not less than 1/8	1857/499
Susan Tennant Stuzen	CNX Gas Company LLC	Not less than 1/8	1857/443
Terry Mattern a/k/a Terry Lynn Mattern	CNX Gas Company LLC	Not less than 1/8	1857/467
Joy Faith Westbrook	CNX Gas Company LLC	Not less than 1/8	1856/270
Thomas D. Jones	CNX Gas Company LLC	Not less than 1/8	1857/455
Stephanie L. Brasier	CNX Gas Company LLC	Not less than 1/8	1857/424
Mary Jean Bane	CNX Gas Company LLC	Not less than 1/8	1856/396
Teddy Kyle Toothman	CNX Gas Company LLC	Not less than 1/8	1857/449
Kathryn Alice Wright a/k/a Katie Wright	CNX Gas Company LLC	Not less than 1/8	1857/487
Cathy Demasi	CNX Gas Company LLC	Not less than 1/8	1856/215
Scott G. Gray	CNX Gas Company LLC	Not less than 1/8	1857/505
Trisha L. Jones a/k/a Trisha L. McGill	CNX Gas Company LLC	Not less than 1/8	1856/348
Debbie L. Goss	CNX Gas Company LLC	Not less than 1/8	1857/437
Kelly Lynn Garner f/k/a Kelly Lynn Gray	CNX Gas Company LLC	Not less than 1/8	1859/599
Douglas D. Tennant	CNX Gas Company LLC	Not less than 1/8	1859/612
William H. Elsmo	CNX Gas Company LLC	Not less than 1/8	1858/433
Craig Alan Dintaman, by his Attorney-in-Fact Paul E. Dintaman	CNX Gas Company LLC	Not less than 1/8	1858/427
Danetha Garrison	CNX Gas Company LLC	Not less than 1/8	1859/631
Tabetha Garrison	CNX Gas Company LLC	Not less than 1/8	1859/637
Barbara Jo Mohrman	CNX Gas Company LLC	Not less than 1/8	1852/705
Thomas Tidwell	CNX Gas Company LLC	Not less than 1/8	1852/625
Carolyn Jean Tennant a/k/a Carolyn J. Tennant	CNX Gas Company LLC	Not less than 1/8	1852/613
Susan Stevens	CNX Gas Company LLC	Not less than 1/8	1852/757
Jeffrey Culver	CNX Gas Company LLC	Not less than 1/8	1863/744
Donna Breton, Attorney-in-Fact for Francis J. Mendala	CNX Gas Company LLC	Not less than 1/8	1863/53
Anthony Scott Taylor	CNX Gas Company LLC	Not less than 1/8	1859/605
Alicia Kirkland	CNX Gas Company LLC	Not less than 1/8	1859/560
Beth A. Perchuk	CNX Gas Company LLC	Not less than 1/8	1859/618
Neely Brame	CNX Gas Company LLC	Not less than 1/8	1858/499
Suzanne Irene McConnell f/k/a Suzanne Irene Cross	CNX Gas Company LLC	Not less than 1/8	1861/162
Daniel Ray Tennant	CNX Gas Company LLC	Not less than 1/8	1859/585
Tara Lynn Owens	CNX Gas Company LLC	Not less than 1/8	1859/625
Toni Lindsey Greene a/k/a Toni Haught Greene	CNX Gas Company LLC	Not less than 1/8	1859/566
Marcy Annette Taylor	CNX Gas Company LLC	Not less than 1/8	1858/462
Daniel Drew Funari	CNX Gas Company LLC	Not less than 1/8	1859/550
Cory Adam Dintaman	CNX Gas Company LLC	Not less than 1/8	1858/481
Carol Jean Culver, by her Attorney-in-Fact, Julie R. Zumbach	CNX Gas Company LLC	Not less than 1/8	1861/168
David R. Cross	CNX Gas Company LLC	Not less than 1/8	1859/592
Alicia Kennett Saintz	CNX Gas Company LLC	Not less than 1/8	1859/544
Jimmy Randall Tennant	CNX Gas Company LLC	Not less than 1/8	1859/572
Randall M. Gray	CNX Gas Company LLC	Not less than 1/8	1858/487
Kristi L. Etchill	CNX Gas Company LLC	Not less than 1/8	1858/410
Vickie Lynn Bean	CNX Gas Company LLC	Not less than 1/8	1858/398
Anne Taylor a/k/a Ann Taylor	CNX Gas Company LLC	Not less than 1/8	1858/404
Jacqueline A. Unger	CNX Gas Company LLC	Not less than 1/8	1858/493
Donna C. Turner f/k/a Donna Charlene Tennant	CNX Gas Company LLC	Not less than 1/8	1858/392
Jennifer Sparks	CNX Gas Company LLC	Not less than 1/8	1858/386
Candace Henderson	CNX Gas Company LLC	Not less than 1/8	1858/373
Sandra Miller	CNX Gas Company LLC	Not less than 1/8	1862/805
Amy N. Brame	CNX Gas Company LLC	Not less than 1/8	1863/78
Debra Deanna Brockmeier a/k/a Debra Dianna Brockmeier	CNX Gas Company LLC	Not less than 1/8	1858/469
Derrick Wayne Tennant a/k/a Derrick Wayne Tenant	CNX Gas Company LLC	Not less than 1/8	1863/66
Stephen T. Tennant	CNX Gas Company LLC	Not less than 1/8	1863/72
James David Tennant	CNX Gas Company LLC	Not less than 1/8	1863/132
Kimberly Dawn Coker a/k/a Kimberly Dawn Huggins	CNX Gas Company LLC	Not less than 1/8	1863/125
Sherri Lynn Carpenter	CNX Gas Company LLC	Fee	1862/772
Larry Dillon	CNX Gas Company LLC	Not less than 1/8	1862/780
Julie R. Zumbach	CNX Gas Company LLC	Not less than 1/8	1862/799
Pamela K. Tennant	CNX Gas Company LLC	Not less than 1/8	1863/139
Pamela Lane Tennant	CNX Gas Company LLC	Not less than 1/8	1863/118
Patricia Jane Tennant	CNX Gas Company LLC	Not less than 1/8	1862/786
Donald G. Tennant, II	CNX Gas Company LLC	Not less than 1/8	1863/1
Jill Ellen Carpenter	CNX Gas Company LLC	Fee	1862/776
Dawn Marie Crews a/k/a Dawn Marie Cruz (nee Bean) f/k/a Dawn Marie Collier	CNX Gas Company LLC	Not less than 1/8	1863/146
Dale Robert Edinger	CNX Gas Company LLC	Not less than 1/8	1863/7
Raeann Jones	CNX Gas Company LLC	Not less than 1/8	1862/793
Bradford Wilson a/k/a Bradford A. Wilson	CNX Gas Company LLC	Not less than 1/8	1862/829
Linda Supplee a/k/a Linda K. Supplee a/k/a Linda Kaye Supplee	CNX Gas Company LLC	Not less than 1/8	1862/811
Bruce Edinger	CNX Gas Company LLC	Not less than 1/8	1863/84
Ronald Lee Cross a/k/a Ronald L. Cross, by his Attorney-in-Fact Janet A. Cross	CNX Gas Company LLC	Not less than 1/8	1864/151
Richard D. Pyles	CNX Gas Company LLC	Not less than 1/8	1863/47
Tracy Lynn Litzinger	CNX Gas Company LLC	Not less than 1/8	1862/835
Nancy A. Kallas	CNX Gas Company LLC	Not less than 1/8	1862/766
William J. Tennant, Jr.	CNX Gas Company LLC	Not less than 1/8	1862/823
Renald Lewis Jeslosky	CNX Gas Company LLC	Not less than 1/8	1863/107
Debra Jean Dorsey a/k/a Debra Dorsey	CNX Gas Company LLC	Not less than 1/8	1865/488
Tonya L. Lyons	CNX Gas Company LLC	Not less than 1/8	1865/494
Stephen LaBier	CNX Gas Company LLC	Not less than 1/8	1865/505
Lisa Marie LaBier Grant f/k/a Lisa LaBier	CNX Gas Company LLC	Not less than 1/8	1865/448
Dennis L. Hudson	CNX Gas Company LLC	Not less than 1/8	1865/430
Lauren Lynn Luckert	CNX Gas Company LLC	Not less than 1/8	1865/418
Harriett L. Fincham Anderson	CNX Gas Company LLC	Not less than 1/8	1865/476
Belinda Caudle f/k/a Belinda Anderson	CNX Gas Company LLC	Not less than 1/8	1865/470
Todd L. Stephen	CNX Gas Company LLC	Not less than 1/8	1865/810
Rebecca E. Quick	CNX Gas Company LLC	Not less than 1/8	1865/424

08/08/2025
Pg 7 of 11

RECEIVED
Office of Oil and Gas

JUL 15 2025

WV Department of
Environmental Protection

Derek Alred	CNX Gas Company LLC	Not less than 1/8	1865/482
Roxana Denise Hardman n/k/a Roxana Cahill	CNX Gas Company LLC	Not less than 1/8	1869/731
Marvin K. Wilson a/k/a Marvin Keith Wilson	CNX Gas Company LLC	Not less than 1/8	1869/718
Howard J. Cross	CNX Gas Company LLC	Not less than 1/8	1869/724
Audrey F. Reed	CNX Gas Company LLC	Not less than 1/8	1867/456
Phillip Lee Dillon	CNX Gas Company LLC	Not less than 1/8	1868/843
Marjorie Christy	CNX Gas Company LLC	Not less than 1/8	1868/550
Arden Lee Culver	CNX Gas Company LLC	Not less than 1/8	1871/156
Steven J. Christy	CNX Gas Company LLC	Not less than 1/8	1868/560
Michael A. Christy	CNX Gas Company LLC	Not less than 1/8	1868/566
Miriam Dianne Johnson	CNX Gas Company LLC	Not less than 1/8	1871/149
Elyjah Bailes	CNX Gas Company LLC	Not less than 1/8	1867/450
Deanne Lemley Hudson	CNX Gas Company LLC	Not less than 1/8	1871/163
Robin M. Hudson	CNX Gas Company LLC	Not less than 1/8	1867/444
Jackie Sue Dillon Stewart	CNX Gas Company LLC	Not less than 1/8	1870/243
Jody Ann Hunter	CNX Gas Company LLC	Not less than 1/8	1871/780
Pollyanna L. Mallonges	CNX Gas Company LLC	Not less than 1/8	1870/255
Kenneth M. Quick	CNX Gas Company LLC	Not less than 1/8	1870/249
Randall Craig Hurt a/k/a Randal Craig Hurt	CNX Gas Company LLC	Not less than 1/8	1871/798
Dustin Alred	CNX Gas Company LLC	Not less than 1/8	1871/774
Tori Emberson	CNX Gas Company LLC	Not less than 1/8	1871/829
Eric Blaine Tennant	CNX Gas Company LLC	Not less than 1/8	1871/816
Robert W. Tennant a/k/a Robert Wayne Tennant	CNX Gas Company LLC	Not less than 1/8	1871/804
Lisa Michelle Clelland	CNX Gas Company LLC	Not less than 1/8	1871/810
Catherine A. Johnson	CNX Gas Company LLC	Not less than 1/8	1871/822
Kenneth D. Williams and Ella Joanne Williams, husband and wife	CNX Gas Company LLC	Not less than 1/8	1875/245
Nancy Lee Bennett a/k/a Nancy Bennett	CNX Gas Company LLC	Not less than 1/8	1877/587
Bailey F. Lipperd	CNX Gas Company LLC	Not less than 1/8	1879/417
Mary Kay Tennant, Guardian on behalf of Darrian Marie Tennant	CNX Gas Company LLC	Not less than 1/8	6/580
Charles Edward Howard	CNX Gas Company LLC	Not less than 1/8	1846/770
Denise Lynn Cocozzo	CNX Gas Company LLC	Not less than 1/8	1880/68
Patricia A. Tennant, Life Tenant, by her Attorney-in-Fact, Gina T. Blosser a/k/a Gena Blosser, Gina T. Blosser a/k/a Gena Blosser, Remainderman, Rebecca Tennant t/k/a Rebecca Butcher, Remainderman, and Tina R. Long a/k/a Tina Tennant, Remainderman	CNX Gas Company LLC	Not less than 1/8	1881/453
Gina T. Blosser a/k/a Gena Blosser	CNX Gas Company LLC	Not less than 1/8	1881/469
Tina R. Long a/k/a Tina Tennant	CNX Gas Company LLC	Not less than 1/8	1881/447
Rebecca Butcher t/k/a Rebecca Tennant	CNX Gas Company LLC	Not less than 1/8	1881/463
Disie Bryant	CNX Gas Company LLC	Not less than 1/8	1881/384
Robert Lee Yost	CNX Gas Company LLC	Not less than 1/8	1881/408
Reginald K. Tennant	CNX Gas Company LLC	Not less than 1/8	1881/425
Robert K. Tennant and Valerie D. Tennant	CNX Gas Company LLC	Not less than 1/8	1881/389
Stephen A. Jones	CNX Gas Company LLC	Not less than 1/8	1881/442
Daniel O. Porte	CNX Gas Company LLC	Not less than 1/8	181/663
Douglas Alan Swisher	CNX Gas Company LLC	Not less than 1/8	181/663
Francis Gregory Swisher	CNX Gas Company LLC	Not less than 1/8	181/663
Jodi Noelle Swecker	CNX Gas Company LLC	Not less than 1/8	181/663
Donna L. Downes	CNX Gas Company LLC	Not less than 1/8	181/663
Michael B. Tennant	CNX Gas Company LLC	Not less than 1/8	181/663
Joseph P. Tennant	CNX Gas Company LLC	Not less than 1/8	181/663
Jeffrey Dewayne Williams	CNX Gas Company LLC	Not less than 1/8	181/663
Chris Layman	CNX Gas Company LLC	Not less than 1/8	181/663
Samuel Moore	CNX Gas Company LLC	Not less than 1/8	181/663
Lynda Williams	CNX Gas Company LLC	Not less than 1/8	181/663
Paul McBride	CNX Gas Company LLC	Not less than 1/8	181/663
Paula McBride	CNX Gas Company LLC	Not less than 1/8	181/663
Cheryl Lee Clark	CNX Gas Company LLC	Not less than 1/8	181/663
Marguerite Steinhauer Abel	CNX Gas Company LLC	Not less than 1/8	181/663
Daniel Lee Abel	CNX Gas Company LLC	Not less than 1/8	181/663
Holly A. Ray	CNX Gas Company LLC	Not less than 1/8	181/663
Christy Mathewson Tapley, Jr.	CNX Gas Company LLC	Not less than 1/8	181/663
Terry Norman Tapley	CNX Gas Company LLC	Not less than 1/8	181/663
James Daniel Krotzer	CNX Gas Company LLC	Not less than 1/8	181/663
Karl Von Krotzer	CNX Gas Company LLC	Not less than 1/8	181/663
Stephen Ray Haught	CNX Gas Company LLC	Not less than 1/8	181/663
Carol Tidwell	CNX Gas Company LLC	Not less than 1/8	181/663
Kimberly Ann Hadfield	CNX Gas Company LLC	Not less than 1/8	181/663
Christopher Nolan Johnson	CNX Gas Company LLC	Not less than 1/8	181/663
Kendra Denise Forney a/k/a Kendra Denise Johnson	CNX Gas Company LLC	Not less than 1/8	181/663
Krystal Lark Tuttle t/k/a Krystal Lark Dunbar a/k/a Kristal Lark Dunbar	CNX Gas Company LLC	Not less than 1/8	181/663
Christopher Mark Tuttle	CNX Gas Company LLC	Not less than 1/8	181/663
Laura McMahon	CNX Gas Company LLC	Not less than 1/8	181/663
Sharon McClintock	CNX Gas Company LLC	Not less than 1/8	181/663
Sonya Henny	CNX Gas Company LLC	Not less than 1/8	181/663
John M. Moran	CNX Gas Company LLC	Not less than 1/8	181/663
Kathleen Ann Toothman	CNX Gas Company LLC	Not less than 1/8	181/663
Ricky Lee Satterfield	CNX Gas Company LLC	Not less than 1/8	181/663
Dawn Usara	CNX Gas Company LLC	Not less than 1/8	181/663
Denzil Brent Wilson	CNX Gas Company LLC	Not less than 1/8	181/663
Daniel Wayne Wilson	CNX Gas Company LLC	Not less than 1/8	181/663
Sharron Sue Nickasch t/k/a Sharron Sue Wilson	CNX Gas Company LLC	Not less than 1/8	181/663
Mark Douglas Rogers a/k/a Mark Rogers	CNX Gas Company LLC	Not less than 1/8	181/663
Rosalea Shores	CNX Gas Company LLC	Not less than 1/8	181/663
Isabelle Vacher Tate	CNX Gas Company LLC	Not less than 1/8	181/663
Cynthia G. Lowther	CNX Gas Company LLC	Not less than 1/8	181/663
Mary Ann Dierolf	CNX Gas Company LLC	Not less than 1/8	181/663
Kathryn M. Holcomb	CNX Gas Company LLC	Not less than 1/8	181/663
Simon Andrew Tennant, II	CNX Gas Company LLC	Not less than 1/8	181/663
Tamara Joy Mitcham t/k/a Tamara Joy Burns	CNX Gas Company LLC	Not less than 1/8	181/663
Paula Diane Underwood	CNX Gas Company LLC	Not less than 1/8	181/663
Daniel Stephen Burns	CNX Gas Company LLC	Not less than 1/8	181/663
Marvin Miller Mayhew	CNX Gas Company LLC	Not less than 1/8	181/663
Thelma Darlene Mayhew a/k/a Thelma Snyder	CNX Gas Company LLC	Not less than 1/8	181/663
Christopher T. Linville	CNX Gas Company LLC	Not less than 1/8	181/663
Terry Christopher Upperd	CNX Gas Company LLC	Not less than 1/8	181/663
Harold K. Upperd	CNX Gas Company LLC	Not less than 1/8	181/663
Dolly Amanda Upperd	CNX Gas Company LLC	Not less than 1/8	181/663
Christy Leigh Craft	CNX Gas Company LLC	Not less than 1/8	181/663
William J. Davis	CNX Gas Company LLC	Not less than 1/8	181/663
Jackie Christy	CNX Gas Company LLC	Not less than 1/8	181/663
Mark D. Christy	CNX Gas Company LLC	Not less than 1/8	181/663
Kevin W. Christy	CNX Gas Company LLC	Not less than 1/8	181/663
Sherry McKeever	CNX Gas Company LLC	Not less than 1/8	181/663
Bart Blocker	CNX Gas Company LLC	Not less than 1/8	181/663
Marcus Edinger	CNX Gas Company LLC	Not less than 1/8	181/663
Patrick Edinger	CNX Gas Company LLC	Not less than 1/8	181/663
Connie Makuch	CNX Gas Company LLC	Not less than 1/8	181/663
Patricia J. Dillon	CNX Gas Company LLC	Not less than 1/8	181/663
Richard C. Nelson	CNX Gas Company LLC	Not less than 1/8	181/663
Lori Rohrer t/k/a Lori Whited	CNX Gas Company LLC	Not less than 1/8	181/663
Shawn M. Nelson	CNX Gas Company LLC	Not less than 1/8	181/663

08/08/2025

Pg 8 of 11

RECEIVED
Office of Oil and Gas
JUL 15 2025
WV Department of
Environmental Protection

Jennifer L. Christy	CNX Gas Company LLC	Not less than 1/8	181/663
Constance Sue Morrison a/k/a Constance S. Robb	CNX Gas Company LLC	Not less than 1/8	181/663
Erin Bane Field	CNX Gas Company LLC	Not less than 1/8	181/663
Erik S. Johnson	CNX Gas Company LLC	Not less than 1/8	181/663
Lorraine Chisholm	CNX Gas Company LLC	Not less than 1/8	181/663
Billie Florence Ormiston	CNX Gas Company LLC	Not less than 1/8	181/663
James E. Dean	CNX Gas Company LLC	Not less than 1/8	181/663
Brian Douglas Walsh	CNX Gas Company LLC	Not less than 1/8	181/663
Rhodes, Butler & Dellinger, PC, Trustee of the Larry B. Morris Revocable Trust under agreement dated May 26, 2021	CNX Gas Company LLC	Not less than 1/8	181/663
Donald Steven Lemley	CNX Gas Company LLC	Not less than 1/8	181/663
James B. Legg	CNX Gas Company LLC	Not less than 1/8	181/663
James P. Eismon	CNX Gas Company LLC	Not less than 1/8	181/663
Jennifer Sabo Eismon a/k/a Jennifer Sabo	CNX Gas Company LLC	Not less than 1/8	181/663
Cheryl Lynn D'Alessandro	CNX Gas Company LLC	Not less than 1/8	181/663
Laura Lee D'Alessandro Myers	CNX Gas Company LLC	Not less than 1/8	181/663
Mark A. D'Alessandro	CNX Gas Company LLC	Not less than 1/8	181/663
Eric Richard D'Alessandro a/k/a Eric R. D'Alessandro	CNX Gas Company LLC	Not less than 1/8	181/663
John T. Eismon	CNX Gas Company LLC	Not less than 1/8	181/663
Craig S. Eismon	CNX Gas Company LLC	Not less than 1/8	181/663
Clara Jean Edwards f/k/a Clara Jean Bean	CNX Gas Company LLC	Not less than 1/8	181/663
Carol L. Koenes f/k/a Carol L. Cross	CNX Gas Company LLC	Not less than 1/8	181/663
Carissa Michelle Allen	CNX Gas Company LLC	Not less than 1/8	181/663
Melissa C. Weaver f/k/a Melissa C. Allen	CNX Gas Company LLC	Not less than 1/8	181/663
Barbara Elaine Wright	CNX Gas Company LLC	Not less than 1/8	181/663
Andrew Tucker	CNX Gas Company LLC	Not less than 1/8	181/663
Peter Tucker	CNX Gas Company LLC	Not less than 1/8	181/663
Glenn E. Rowland	CNX Gas Company LLC	Not less than 1/8	181/663
Harold J. Cross and Jean C. Cross as Co-Trustees of the Harold James Cross and Jean C. Cross Revocable Inter-Vivos Trust	CNX Gas Company LLC	Not less than 1/8	181/663
Richard J. Goddard	CNX Gas Company LLC	Not less than 1/8	181/663
Arlene Jackman Crenshaw	CNX Gas Company LLC	Not less than 1/8	181/663
Joseph J. Piek	CNX Gas Company LLC	Not less than 1/8	181/663
Nancy L. Beauvais a/k/a Nancy Lee Beauvais	CNX Gas Company LLC	Not less than 1/8	181/663
Donna L. Holly	CNX Gas Company LLC	Not less than 1/8	181/663
Laurie A. Coles a/k/a Laura Coles	CNX Gas Company LLC	Not less than 1/8	181/663
Terry Marie Watkins	CNX Gas Company LLC	Not less than 1/8	181/663
Martina Beauvais a/k/a Martina Therese Beauvais	CNX Gas Company LLC	Not less than 1/8	181/663
Tracie E. Lowrance f/k/a Tracie Elsie Marron	CNX Gas Company LLC	Not less than 1/8	181/663
William Ralph Cross	CNX Gas Company LLC	Not less than 1/8	181/663
Timothy Michael Funari	CNX Gas Company LLC	Not less than 1/8	181/663
Jaime S. Funari	CNX Gas Company LLC	Not less than 1/8	181/663
Shirley A. Ballard	CNX Gas Company LLC	Not less than 1/8	181/663
Roger Keith Ballard	CNX Gas Company LLC	Not less than 1/8	181/663
Sharon Lane, f/k/a Sharon Ballard	CNX Gas Company LLC	Not less than 1/8	181/663
Dawn Marie Kester a/k/a Ellen Dawn Kester	CNX Gas Company LLC	Not less than 1/8	181/663
Ernest Myron Kemp	CNX Gas Company LLC	Not less than 1/8	181/663
Timmy Lee Kemp	CNX Gas Company LLC	Not less than 1/8	181/663
Patrick Tennant	CNX Gas Company LLC	Not less than 1/8	181/663
Christopher Dane Tennant	CNX Gas Company LLC	Not less than 1/8	181/663
Ann A. Mayhew	CNX Gas Company LLC	Not less than 1/8	181/663
Olivia Allen	CNX Gas Company LLC	Not less than 1/8	181/663
Kayleah Allen	CNX Gas Company LLC	Not less than 1/8	181/663
Liberty Allen	CNX Gas Company LLC	Not less than 1/8	181/663
Samuel Allen, II, a/k/a Sammy Allen	CNX Gas Company LLC	Not less than 1/8	181/663
Alfred Lee Christy, Jr.	CNX Gas Company LLC	Not less than 1/8	181/663
Janet L. Christy	CNX Gas Company LLC	Not less than 1/8	181/663
Alicia K. Beauvais Grimsley	CNX Gas Company LLC	Not less than 1/8	181/663
Michelle Dawn Funari	CNX Gas Company LLC	Not less than 1/8	181/663
Willard Eugene Dillon	CNX Gas Company LLC	Not less than 1/8	181/663
Steven D. Dillon	CNX Gas Company LLC	Not less than 1/8	181/663
Julie Knight	CNX Gas Company LLC	Not less than 1/8	181/663
Andy Lasater	CNX Gas Company LLC	Not less than 1/8	181/663

Tract ID	Tax Map & Parcel	Title Opinion QLS #	Surface Owner	Grantor, Lessor, etc	Grantee, Lessee, etc	Royalty	Book/Page
84	1-12-42 1-19-14 1-19-14.1 1-19-14.2	240222000	Danny R. Thomas, et ux, et al	Homar Cross	Antero Resources Corporation	Not less than 1/8	1585/725

Virginia B. Cross	Antero Resources Corporation	Not less than 1/8	1622/260
Waldo C. Lowe	Antero Resources Corporation	Not less than 1/8	1625/311
William C. Cross and Annette P. Cross	Antero Resources Corporation	Not less than 1/8	1625/299
Kimberly Cross Holden and Joseph Holden III	Antero Resources Corporation	Not less than 1/8	1625/302
Jennifer Cross Ernest and Matthew Ernest	Antero Resources Corporation	Not less than 1/8	1625/305
Norma Joan Pritt and Charles Pritt	Antero Resources Corporation	Not less than 1/8	1625/317
Betty Jean Cross	Antero Resources Corporation	Not less than 1/8	1625/314
Charles A. Williamson and Cynthia Williamson	Antero Resources Corporation	Not less than 1/8	1625/308
Judy Garner and Lionel Garner	Antero Resources Corporation	Not less than 1/8	1625/284
Charles C. Lohnes	Antero Resources Corporation	Not less than 1/8	1625/272
Bret A. Lohnes	Antero Resources Corporation	Not less than 1/8	1625/269
Mary G. Emiling and Thomas Emiling	Antero Resources Corporation	Not less than 1/8	1629/670
Richard L. Cross and Carrie Cross	Antero Resources Corporation	Not less than 1/8	1625/290
Patricia McMillan and Richard McMillan	Antero Resources Corporation	Not less than 1/8	1625/320
Joe E. Cross	Antero Resources Corporation	Not less than 1/8	1625/293
Donald R. Cross, Sr. and Velma Cross	Antero Resources Corporation	Not less than 1/8	1625/287
Debra Kay Cantrell	Antero Resources Corporation	Not less than 1/8	1625/281
Antero Resources Corporation	CNX Gas Company LLC	Assignment	139/186
Angela Cross Harr f/k/a Angela Cross fellows	CNX Gas Company LLC	Not less than 1/8	1849/55
Channing Marie Herbin f/k/a Channing Marie Cross McGinnis	CNX Gas Company LLC	Not less than 1/8	1856/710
Ronald Joseph Cross	CNX Gas Company LLC	Not less than 1/8	1861/204
Zachary Joseph Cross	CNX Gas Company LLC	Not less than 1/8	1858/366
Keitha K. Fish f/k/a Keitha K. Williamson	CNX Gas Company LLC	Not less than 1/8	1836/477
Southwest PA Union Investors II, LLC	CNX Gas Company LLC	Not less than 1/8	1868/532
Linda L. Cuzzort f/k/a Linda Bullock	CNX Gas Company LLC	Not less than 1/8	179/44

Tract ID	Tax Map & Parcel	Title Opinion QLS #	Surface Owner	Grantor, Lessor, etc	Grantee, Lessee, etc	Royalty	Book/Page
92	1-13-15 1-13-15.1 1-13-15.2 1-13-15.3	205030000	CNX RCPC LLC	Terrance W. Mason	CNX Gas Company LLC	Not less than 1/8	1523/115

Debra L. Frazier	CNX Gas Company LLC	Not less than 1/8	1523/118
------------------	---------------------	-------------------	----------

08/08/2025
Pg 9 of 11

Tract ID	Tax Map & Parcel	Title Opinion QLS #	Surface Owner	Grantor, Lessor, etc	Grantee, Lessee, etc	Royalty	Book/Page
94	1-18-24	240201000	John W. Jones	Charles W. Copeland and Janice C. Copeland, husband and wife Northeast Natural Energy EQT Production Corp. EQT Production Corp.	Northeast Natural Energy LLC EQT Production Company CNX Gas Company LLC CNX Gas Company LLC	Not less than 1/8 Assignment Agreement Agreement	1650/421 159/634 1879/739 1879/739
95	1-18-1 1-18-1.1 1-18-2	263719000	Norman Core, et al	Norman Core, Widower Deep Rock Mineral Group LLC Northeast Natural Energy EQT Production Company EQT Production Corp.	Deep Rock Mineral Group, Inc. Northeast Natural Energy EQT Production Company CNX Gas Company LLC CNX Gas Company LLC	Not less than 1/8 Assignment Assignment Assignment Agreement	1596/287 135/85 159/634 162/282 1879/739
106	1-18-23	263720000	John B. Koch, et al	Gary L. Truce, single John B. Koch, a married man, dealing with his sole and separate property Loretta Koch, widow Thomas W. Koch, single Paul V. Leach, a married man, dealing with his sole and separate property	CNX Gas Company LLC CNX Gas Company LLC CNX Gas Company LLC CNX Gas Company LLC CNX Gas Company LLC	Not less than 1/8 Not less than 1/8 Not less than 1/8 Not less than 1/8 Not less than 1/8	1652/91 1651/735 1651/788 1654/570 1656/765
107	1-18-23.2	285929000	Amos S. Wise, et al	Phoenix Energy Resources Northeast Natural Energy LLC	Northeast Natural Energy LLC CNX Gas Company LLC	Not less than 1/8 Assignment	1807/575 164/709
109	1-18-25 1-18-25.1	240203000	William C. Sargent, et ux	Thomas Sollars and Martha A. Sollars, husband and wife Stone Hill Minerals Holdings, LLC TH Exploration, LLC	CNX Gas Company LLC TH Exploration, LLC CNX Gas Company LLC	Not less than 1/8 Assignment	1743/266 1638/129 148/794
111	1-18-35	285930000	Douglas T. Mercer, et ux	Masonic Charity Foundation of Oklahoma, 1/4/a Most Worshipful Grand Lodge, Ancient Free and Accepted Masons of the State of Oklahoma William E. King and M. Cynthia Barnhart, Trustees of the John and Joann King Irrevocable Trust dated December 19, 2019 Joretta Garrison Pritchett Nancy Garrison Foster Patricia Garrison Foster Mary Garrison Miller LOLA Drilling I, LLC Rice Drilling B, LLC	CNX Gas Company LLC CNX Gas Company LLC LOLA Drilling I, LLC LOLA Drilling I, LLC LOLA Drilling I, LLC LOLA Drilling I, LLC Rice Drilling B, LLC CNX Gas Company LLC	Not less than 1/8 Not less than 1/8 Not less than 1/8 Not less than 1/8 Assignment Assignment	1829/732 1748/626 1563/59 1563/61 1563/63 1563/65 133/752 159/809
112A	1-18-33	298932000	Thomas O. Brinegar III, et al	Thomas O. Brinegar, III and Susan A. Brinegar, husband and wife	CNX Gas Company LLC	Not less than 1/8	1812/789

RECEIVED
Office of Oil and Gas

JUL 15 2025

WV Department of
Environmental Protection

08/08/2025

08/08/2025



CNX Center
1000 Horizon Vue Drive
Canonsburg, PA 15317-6506
724-485-4000
cnx.com

July 12, 2025

West Virginia Department of Environmental Protection
Office of Oil & Gas
601 57th Street, SE
Charleston, WV 25304-2345

RECEIVED
Office of Oil and Gas

JUL 15 2025

WV Department of
Environmental Protection

RE: WDTN18GHSM (47-061-02000) - *MODIFICATION* Horizontal Drilling Permit Application

To Whom It May Concern:

CNX Gas Company LLC (CNX) is requesting a modification to extend the subject horizontal lateral well permit. The subject WDTN18 Marcellus well is in Monongalia County.

CNX would like to use the expedited review process for the WDTN18GHSM modification application and have enclosed a check for \$7,500.00. CNX previously permitted the "WDTN18GHSM" in April 2025.

If any further information or correspondence is required, please contact me at (724) 485-4035 or ErikaWhetstone@cnx.com.



Sincerely,

Erika Whetstone

CK# 2140052513

AMT \$ 7,500.⁰⁰/₀₀

08/08/2025

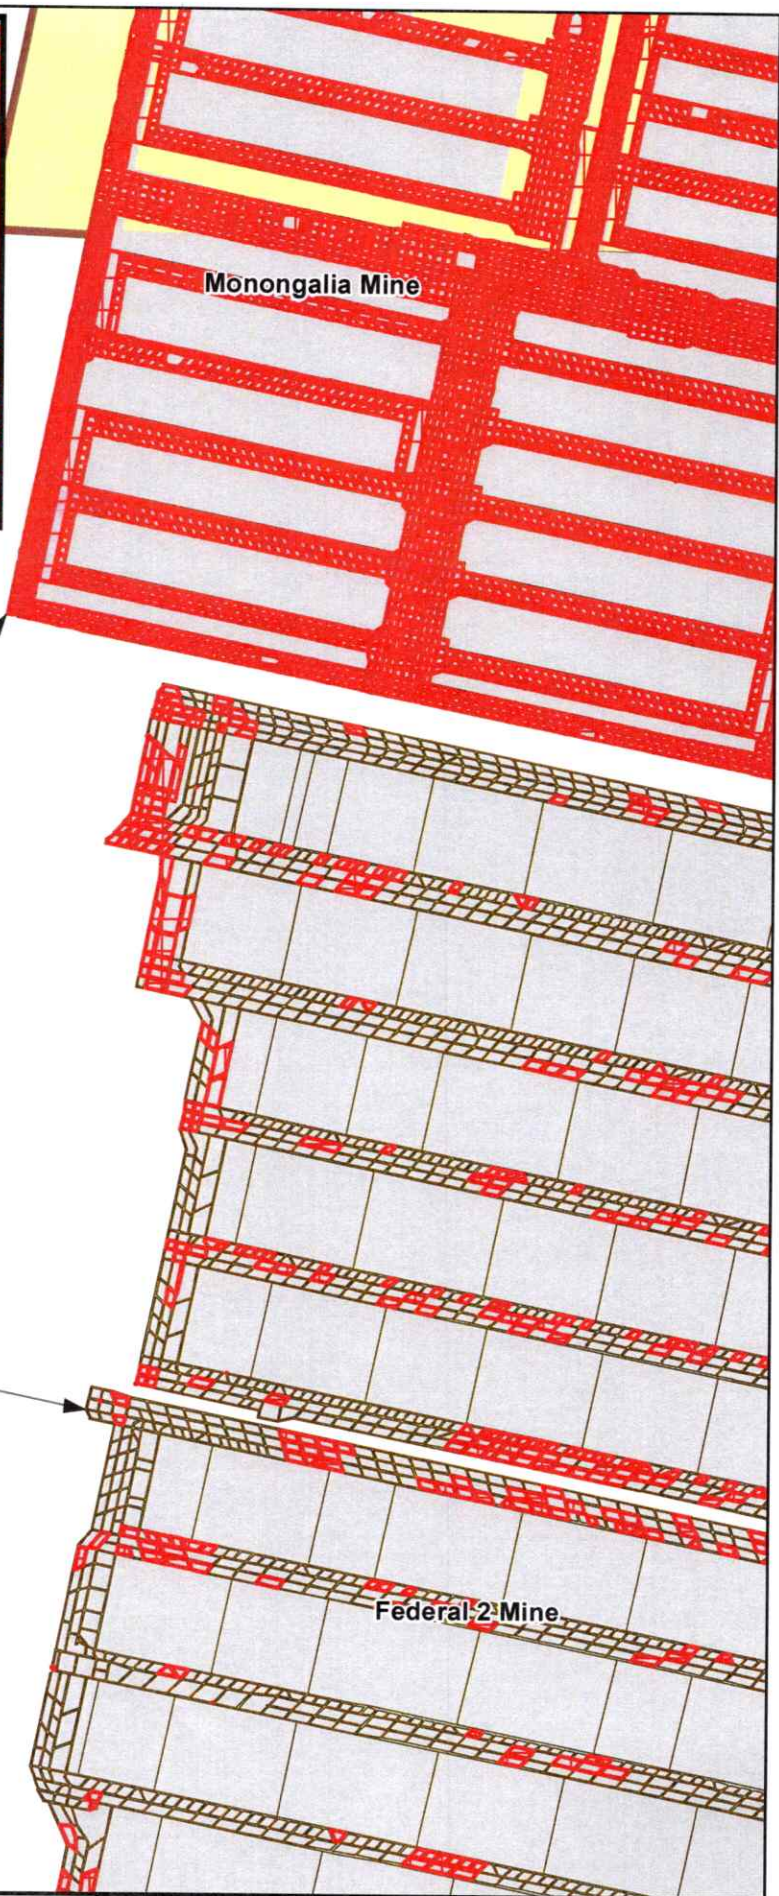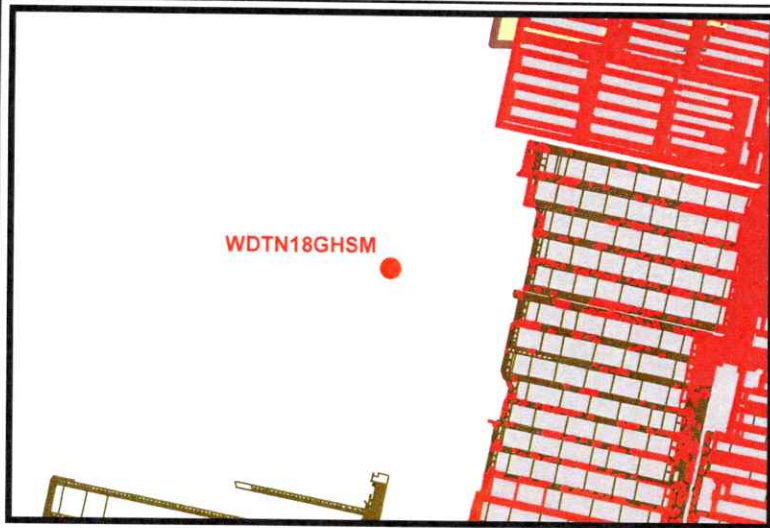

RECEIVED
Office of Oil and Gas
JUL 15 2025
WV Department of
Environmental Protection

Legend

- Well Location
- Mine Workings
- Mined Out
- ▤ Remaining Coal
- Active Permit



Date: 2/10/2025		Prepared By: GIS
Revisions:		Approved By:
This map is property of CNX Resources Corp. and contains information that is proprietary and confidential in nature and may not be copied or reproduced without prior written consent.		

CNX

08/08/2025
WDTN18GHSM
Mine Map