










 



 

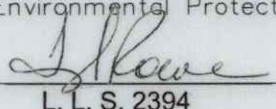


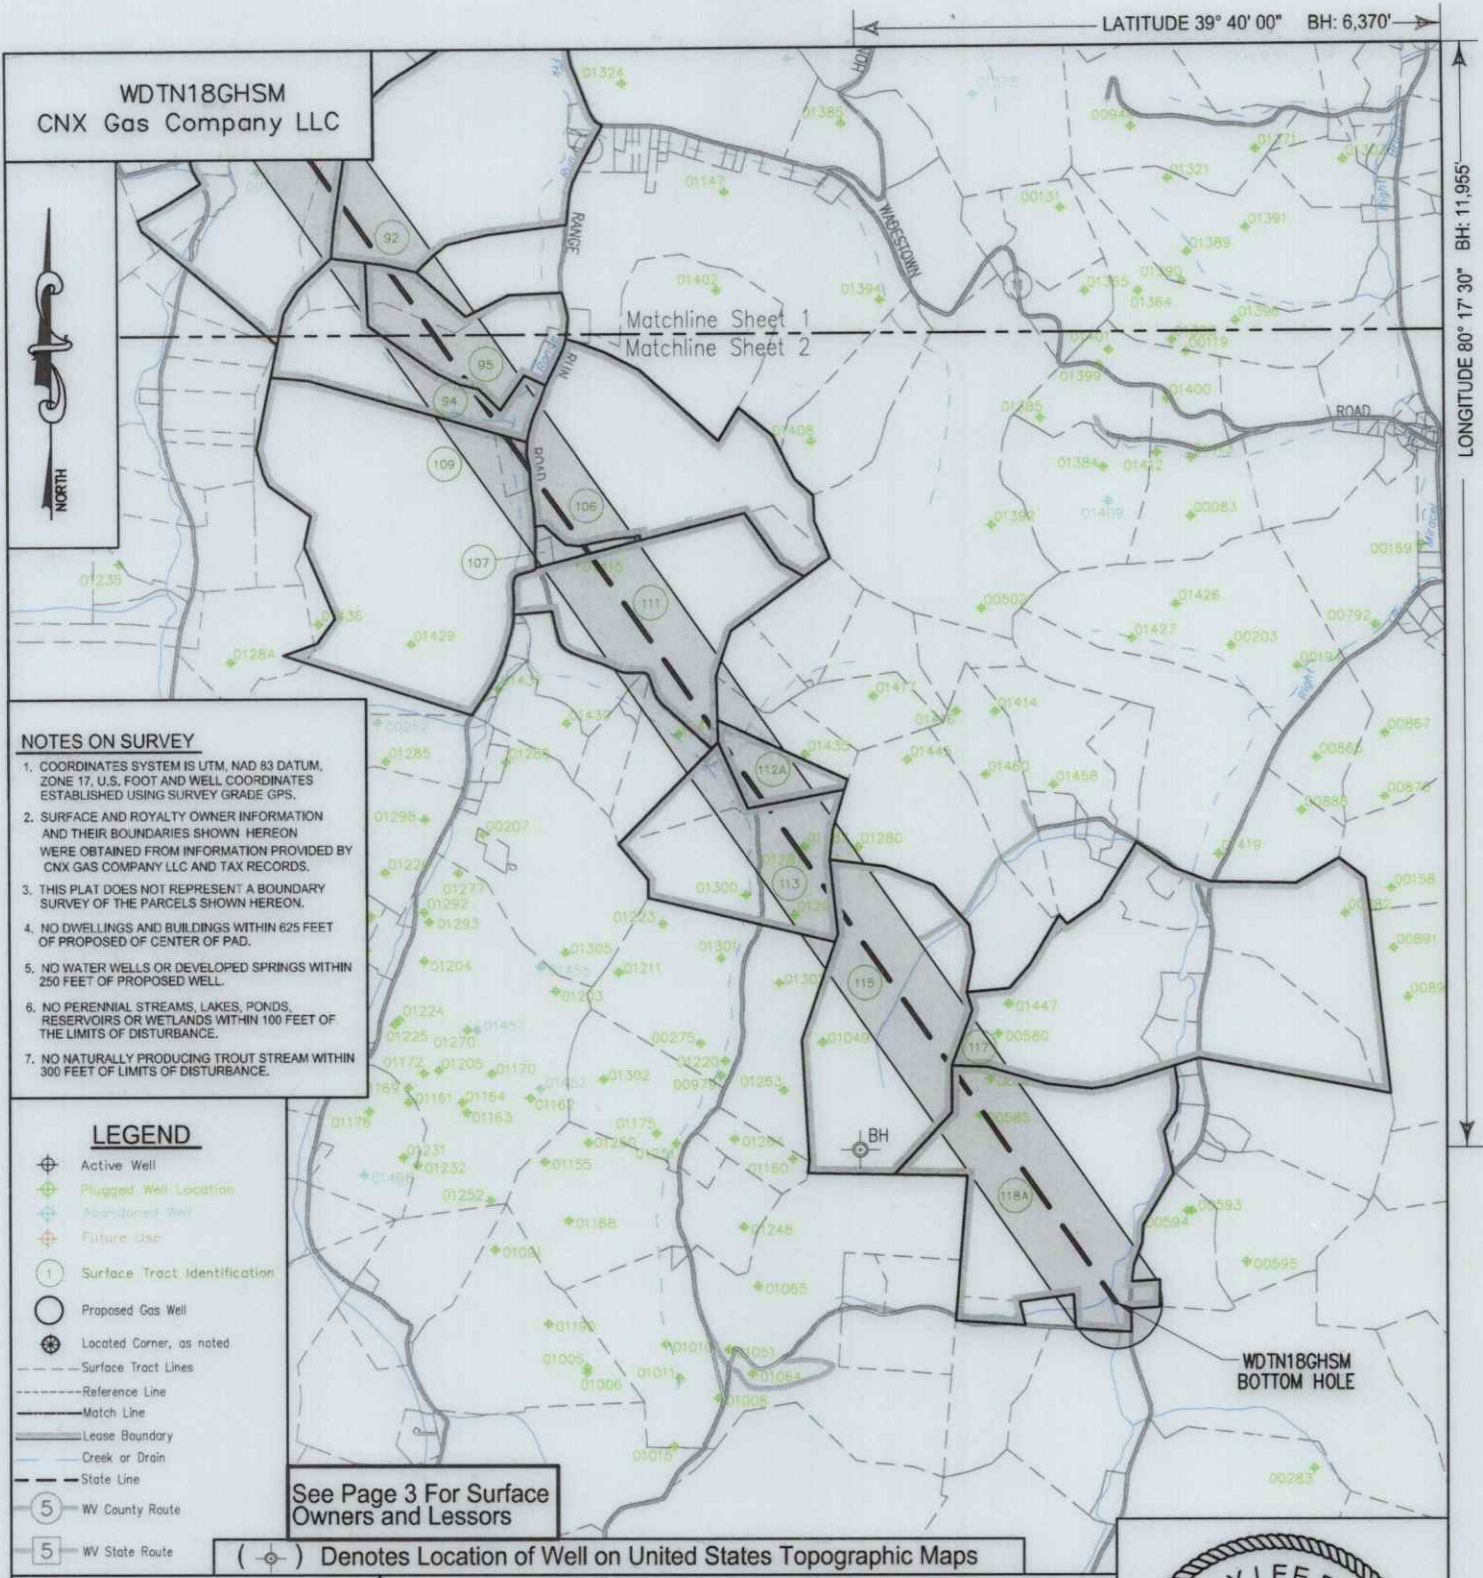


<div>WDTN18GHSM CNX Gas Company LLC</div> <div></div>		<div>LATITUDE 39° 42' 30" TH: 7,050'</div> <div>LONGITUDE 80° 20' 00" TH: 6,465'</div>	
<div>NOTES ON SURVEY</div> <div>1. COORDINATES SYSTEM IS UTM, NAD 83 DATUM, ZONE 17, U.S. FOOT AND WELL COORDINATES ESTABLISHED USING SURVEY GRADE GPS.</div> <div>2. SURFACE AND ROYALTY OWNER INFORMATION AND THEIR BOUNDARIES SHOWN HEREON WERE OBTAINED FROM INFORMATION PROVIDED BY CNX GAS COMPANY LLC AND TAX RECORDS.</div> <div>3. THIS PLAT DOES NOT REPRESENT A BOUNDARY SURVEY OF THE PARCELS SHOWN HEREON.</div> <div>4. NO DWELLINGS AND BUILDINGS WITHIN 625 FEET OF PROPOSED OF CENTER OF PAD.</div> <div>5. NO WATER WELLS OR DEVELOPED SPRINGS WITHIN 250 FEET OF PROPOSED WELL.</div> <div>6. NO PERENNIAL STREAMS, LAKES, PONDS, RESERVOIRS OR WETLANDS WITHIN 100 FEET OF THE LIMITS OF DISTURBANCE.</div> <div>7. NO NATURALLY PRODUCING TROUT STREAM WITHIN 300 FEET OF LIMITS OF DISTURBANCE.</div>		<div>WDTN18GHSM LANDING POINT</div> <div>WELL WDTN18GHSM</div> <div>500' WELL BORE BUFFER SHOWING EXISTING WELLS</div> <div>Matchline Sheet 1 Matchline Sheet 2</div>	
<div>LEGEND</div> <div> Active Well</div> <div> Plugged Well Location</div> <div> Abandoned Well</div> <div> Future Use</div> <div> Surface Tract Identification</div> <div> Proposed Gas Well</div> <div> Located Corner, as noted</div> <div> Surface Tract Lines</div> <div> Reference Line</div> <div> Match Line</div> <div> Lease Boundary</div> <div> Creek or Drain</div> <div> State Line</div> <div> WV County Route</div> <div> WV State Route</div>		<div>See Page 3 For Surface Owners and Lessors</div> <div>( ) Denotes Location of Well on United States Topographic Maps</div>	
<div></div>		<div>I, the undersigned, hereby certify that this plat is correct to the best of my knowledge and belief and shows all the information required by law and the regulations issued and prescribed by the Department of Environmental Protection.</div> <div> L. L. S. 2394</div> <div></div>	
<div>FILE NO: _____</div> <div>DRAWING NO: _____</div> <div>SCALE: 1" = 2000'</div> <div>MINIMUM DEGREE OF ACCURACY: 1:2500</div> <div>PROVEN SOURCE OF ELEVATION: NGS CORS Station</div>		<div>STATE OF WEST VIRGINIA DEPARTMENT OF ENVIRONMENTAL PROTECTION OIL AND GAS DIVISION</div> <div></div>	
<div>WELL TYPE: <input type="checkbox"/> OIL <input checked="" type="checkbox"/> GAS <input type="checkbox"/> LIQUID INJECTION <input type="checkbox"/> WASTE DISPOSAL</div> <div>(IF GAS) PRODUCTION: <input type="checkbox"/> STORAGE <input type="checkbox"/> DEEP <input checked="" type="checkbox"/> SHALLOW</div> <div>LOCATION ELEVATION: 1199' WATERSHED: Dunkard Creek QUADRANGLE: Wadestown</div> <div>DISTRICT: Battelle COUNTY: Monongalia</div> <div>SURFACE OWNER: Consol Mining Company LLC ACREAGE: 46.75 ±</div> <div>ROYALTY OWNER: Bounty Minerals, LLC LEASE NO: 189033000 ACREAGE: 59.02 ±</div> <div>PROPOSED WORK: <input checked="" type="checkbox"/> DRILL <input type="checkbox"/> CONVERT <input type="checkbox"/> DRILL DEEPER <input checked="" type="checkbox"/> FRACTURE OR STIMULATE <input type="checkbox"/> PLUG OFF OLD FORMATION</div> <div><input type="checkbox"/> PERFORATE NEW FORMATION <input type="checkbox"/> OTHER PHYSICAL CHANGE IN WELL (SPECIFY)</div> <div><input type="checkbox"/> PLUG AND ABANDON <input type="checkbox"/> CLEAN OUT AND REPLUG TARGET FORMATION: Marcellus ESTIMATED DEPTH: TVD: 7,847'</div>		<div>DATE: JULY 01 20 25</div> <div>OPERATORS WELL NO: _____</div> <div>API WELL NO 47 - 061 - 02000</div> <div>STATE COUNTY PERMIT</div>	
<div>WELL OPERATOR: CNX Gas Company LLC</div> <div>ADDRESS: 1000 Horizon Vue Drive Canonsburg, PA 15317</div>		<div>DESIGNATED AGENT: Anthony Kendziora</div> <div>ADDRESS: 111 Avondale Road Fairmont, WV 26554</div>	





I, the undersigned, hereby certify that this plat is correct to the best of my knowledge and belief and shows all the information required by law and the regulations issued and prescribed by the Department of Environmental Protection.

*T. Rowe*  
L. L. S. 2394



FILE NO:  
DRAWING NO:  
SCALE: 1" = 2000'  
MINIMUM DEGREE OF ACCURACY: 1:2500  
PROVEN SOURCE OF ELEVATION: NGS CORS Station



DATE: JULY 01 20 25  
OPERATORS WELL NO:  
API WELL NO  
47 - 061 - 02000  
STATE COUNTY PERMIT

WELL TYPE: ☐ OIL ☒ GAS ☐ LIQUID INJECTION ☐ WASTE DISPOSAL  
(IF GAS) PRODUCTION: ☐ STORAGE ☐ DEEP ☒ SHALLOW  
LOCATION ELEVATION: 1199' WATERSHED: Dunkard Creek QUADRANGLE: Wadestown  
DISTRICT: Battelle COUNTY: Monongalia  
SURFACE OWNER: Consol Mining Company LLC ACREAGE: 46.75 ±  
ROYALTY OWNER: Bounty Minerals, LLC LEASE NO: 189033000 ACREAGE: 59.02 ±  
PROPOSED WORK: ☒ DRILL ☐ CONVERT ☐ DRILL DEEPER ☒ FRACTURE OR STIMULATE ☐ PLUG OFF OLD FORMATION  
☐ PERFORATE NEW FORMATION ☐ OTHER PHYSICAL CHANGE IN WELL (SPECIFY)  
☐ PLUG AND ABANDON ☐ CLEAN OUT AND REPLUG TARGET FORMATION: Marcellus ESTIMATED DEPTH: TVD: 7,847'  
WELL OPERATOR: CNX Gas Company LLC DESIGNATED AGENT: Anthony Kendziora  
ADDRESS: 1000 Horizon Vue Drive ADDRESS: 111 Avondale Road  
Canonsburg, PA 15317 Fairmont, WV 26554



WDTN18GHSM  
CNX Gas Company LLC

PAGE 3 OF 9

TRACT ID	SURFACE OWNER	LESSOR	PIN
1	Consol Mining Company LLC	Eastern Associated Coal Corporation	1-9-38 1-9-37
6B	CONSOL Mining Company LLC	Virgie Shriver, et al Eastern Associated Coal Corp. CNX Gas Company LLC Consolidation Coal Company	1-12-8
7	Consol Mining Company LLC	Bounty Minerals, LLC Bounty Minerals III Acquisitions, LLC LOLA Drilling I, LLC Rice Drilling B, LLC	1-9-37 1-12-7
8B	Consol Mining Company LLC	Martha Sue Kerr Larry A. Kerr Antero Resources Corporation Bruce Scott Carpenter Patti Carpenter Bruce P. Carpenter Jeannine Osmanski and Robert E. Osmanski, w/h	1-12-5

WDTN18GHSM

2500'

1" = 2000'

Well References

N47°09'57"E  
551'

REFERENCE STAKE

S24°39'08"E  
475'

REFERENCE STAKE

WDTN18GHSM

1" = 1500'

SURFACE HOLE LOCATION (SHL)	
UTM 17 NAD 83	
N: 4393612.92	
E: 555014.16	
NAD 83, WV NORTH	
N: 434800.765	
E: 1726946.493	
LAT/LON DATUM NAD 83	
LAT: 39°41'26.109"	
LON: 80°21'30.208"	
LANDING POINT	
UTM 17 NAD 83	
N: 4393078.83	
E: 554684.29	
NAD 83, WV NORTH	
N: 433066.295	
E: 1725834.795	
LAT/LON DATUM NAD 83	
LAT: 39°41'08.862"	
LON: 80°21'44.216"	

WDTN18 WELL PAD

WDTN18HHSM ○ ○ WDTN18JHSM  
WDTN18GHSM ○ ○ WDTN18KHSM  
WDTN18FHSM ○ ○ WDTN18VHSM

BOTTOM HOLE LOCATION (BHL)	
UTM 17 NAD 83	
N: 4387343.58	
E: 558844.35	
NAD 83, WV NORTH	
N: 414018.833	
E: 1739171.096	
LAT/LON DATUM NAD 83	
LAT: 39°38'01.845"	
LON: 80°18'51.417"	

KEYSTONE  
CONSULTANTS, LLC

I, the undersigned, hereby certify that this plat is correct to the best of my knowledge and belief and shows all the information required by law and the regulations issued and prescribed by the Department of Environmental Protection.

L. L. S. 2394

TERRY LEE ROWE  
LICENSED  
No. 2394  
STATE OF  
WEST VIRGINIA  
PROFESSIONAL SURVEYOR

SEAL

FILE NO:  
DRAWING NO:  
SCALE: 1" = 1000'  
MINIMUM DEGREE OF ACCURACY: 1:2500  
PROVEN SOURCE OF ELEVATION: NGS CORS Station

STATE OF WEST VIRGINIA  
DEPARTMENT OF ENVIRONMENTAL PROTECTION  
OIL AND GAS DIVISION

DATE: JULY 01 20 25  
OPERATORS WELL NO:  
API WELL NO  
47 - 061 - 02000  
STATE COUNTY PERMIT

WELL TYPE: ☐ OIL ☒ GAS ☐ LIQUID INJECTION ☐ WASTE DISPOSAL  
(IF GAS) PRODUCTION: ☐ STORAGE ☐ DEEP ☒ SHALLOW  
LOCATION ELEVATION: 1199' WATERSHED: Dunkard Creek QUADRANGLE: Wadestown  
DISTRICT: Battelle COUNTY: Monongalia  
SURFACE OWNER: Consol Mining Company LLC ACREAGE: 59.02 ±  
ROYALTY OWNER: Bounty Minerals, LLC LEASE NO: 189033000 ACREAGE: 59.02 ±  
PROPOSED WORK: ☒ DRILL ☐ CONVERT ☐ DRILL DEEPER ☒ FRACTURE OR STIMULATE ☐ PLUG OFF OLD FORMATION  
☐ PERFORATE NEW FORMATION ☐ OTHER PHYSICAL CHANGE IN WELL (SPECIFY)  
☐ PLUG AND ABANDON ☐ CLEAN OUT AND REPLUG TARGET FORMATION: Marcellus ESTIMATED DEPTH: TVD: 7,847'

WELL OPERATOR: CNX Gas Company LLC  
ADDRESS: 1000 Horizon Vue Drive  
Canonsburg, PA 15317

DESIGNATED AGENT: Anthony Kendziora  
ADDRESS: 111 Avondale Road  
Fairmont, WV 26554

08/08/2025



TRACT ID	SURFACE OWNER	LESSOR	PIN
8C	Consol Mining Company LLC	Martha Sue Kerr	1-9-36
		Larry A. Kerr	
		Antep Resources Corporation	
		Bruce Scott Carpenter	
		Patti Carpenter	
		Bruce P. Carpenter	
		Jeannine Osmanski and Robert E. Osmanski, w/h	
		Rodney A. Clovis	
		Christopher Lance Clovis	
		Timothy Steele Clovis a/k/a Timothy S. Clovis	
		Clinton Alan Clovis a/k/a Clint Clovis	
		Robin L. Clovis Wade a/k/a Robin Lynn Clovis	
		James Douglas Campbell	
		Robert York Uren	
		Pennie Mae Gurley	
		Tiffany May Coker and Michael D. Coker, w/h	
		Joseph Allen Campbell and Kathryn Ernst Campbell, h/w	
		Dorothy Ione Hascum	
		David Hillron Campbell and Cheryl L. Campbell, h/w	
		Regina Kay Orfanos and Anthony Orfanos, w/h	
		Michelle Law	
		Tina Law	
		Robin Lynn Campbell	
		Susan Cale Teter and Gary Teter, w/h	
		John Edward Cale	
		Karen L. Haught and Jimmie A. Haught, w/h	
		Edwin R. White a/k/a Eddie White and Patricia White, h/w	
		Cherrie Anderson Yost a/k/a Cherrie Anderson Yost	
		Douglas Yost	
		David Yost	
		Nancy Bohannon	
		Mary Jo Morris	
		Janet Egland	
		David Allen Jolliffe and Donna Sue A. Jolliffe, h/w	
		Lisa Ellen May and Gary A. May, w/h	
		William James Shannon	
		Nancy Paulovicks	
		Robert Owens and Earlene Owens, h/w	
		Mary Ellen Bell	
		Martha Ann Prince	
		Charles R. Delaney	
		Shawn Delaney	
		Larry Delaney	
		George William Cummins, Jr.	
		Lee F. Delaney and Shannon Delaney, h/w	
		Susan D. Delaney	
		Joseph S. Delaney	
		Michael S. Delaney and Susan Delaney, h/w	
		Nola Chisler and Charles D. Chisler, w/h	
		Jay Park and Carolyn S. Park, h/w	
		Donna J. Glaspell a/k/a Donna J. Snyder	
		Debra Lynn Lundgren	
		Cheryl Darlene Fordyce	
		Robert Henderson Fordyce a/k/a Robert H. Fordyce and Patricia A. Fordyce, h/w	
		Martha Sue Cvechko and John M. Cvechko, w/h	
		Brenda Lou Painter f/k/a Brenda Lou Henderson	
		Cheryl Lynn Stout	
		James Michael Cale and Laura W. Cale, h/w	
		John Smith	
		Robert L. Smith a/k/a Bob Smith and Carol Smith, h/w	
		William M. Smith a/k/a Bill Smith and Ruth C. Smith, h/w	
		Greg Rowland and Brady Rowland, h/w	
		Carol Neal	
		William F. Henderson a/k/a William F. Hendeson a/k/a Bill Henderson	
		Steve Edward Henderson	
		Matthew David Stiles	
		Mark Douglas Stiles, a/k/a Mark Douglas Stiles	
		Marcia Stiles Batson	
		James Aspinall and Marion Aspinall, h/w	
		Robert S. Elliott	
		Robert Scott Davis and Jennifer Davis, h/w	
		Christopher Chad Davis	
		Richard Todd Davis and Kimberly Renee Davis, h/w	
		Olen Ray Harker	
		Jo Ann Henderson	
		John Gaertner	
		Taylor Nicole Best	
		Kevin Russell Beasley	
		Magnus Audbjorn Senothhor	
		Shannon Renee Sutton	
		Jessica Bergevine	
		Drema L. Howard	
		Arnold Lebron Uren	
		Victor A. White	
		CNX Resource Holding LLC	
9	CNX RCPC LLC	Marion C. Martell	1-12-6
		Terra Firma Company	
		CNX Land LLC	
18A	David E. Van Scyoc	Three Rivers Royalty II, LLC	1-12-10 1-12-10.1 1-12-11 1-12-11.1 1-12-11.2 1-12-11.3
		WhiteHawk Income Marcellus LLC	
		David A. Jolliffe and Donna Sue A. Jolliffe	
		Lisa Ellen May and Gary A. May	
		Jeff T. Delaney	
		Martha A. Pryor a/k/a Martha Ann Pryor by Robert Owens as Agent	
		Lee E. Delaney	
		Joseph S. Delaney	
		Nancy Paulovicks and Jay E. Paulovicks, wife and husband	
		Michael S. Delaney	
		Earlene Owens and Robert Owens, wife and husband	
		W. James Shannon	
		Clarence Park and Linda S. Park, husband and wife	
		Linda L. Park	
		Nola Chisler and Charles D. Chisler, wife and husband	
		Jay Park and Carolyn S. Park, husband and wife	
		Martha Ann Prince	
		Mary Ellen Bell	
		Larry L. Delaney	
		Shawn Delaney	
		Charles R. Delaney	
		George William Cummins Jr	
		Hillary L. Clovis and Kristen Clovis, her wife	
		Jeremy J. Clovis and Wendy Clovis, his wife	
		Josh Clovis a/k/a Joshua Clovis and Chastity Clovis, his wife	
		Chelsea D. Kolb n/k/a Chelsea Hagedorn and Kevin Hagedorn, her husband	
		Rodney A. Clovis	
		Robin L. Clovis Wade, f/k/a Robin Lynn Clovis	
		Clinton Alan Clovis a/k/a Clint Clovis	
		Christopher Lance Clovis	
		Bruce Scott Carpenter and Patricia S. Carpenter, individually and as husband and wife	
		Patti Carpenter	
		Bruce P. Carpenter	
		Jeannine Osmanski and Robert E. Osmanski, individually and as husband and wife	
		NNE Properties II LLC	
		Willie Jo Neely	
		Robert L. Hess	

08/08/2025

TRACT ID	SURFACE OWNER	LESSOR	PIN
18C	David E. Van Scyoc	Three Rivers Royalty II, LLC	1-12-32
			1-12-33
			1-12-34
			p/o 1-12-34.1
		WhiteHawk Income Marcellus LLC	
		David A. Jolliffe and Donna Sue A. Jolliffe	
		Lisa Ellen May and Gary A. May	
		Jeff T. Delaney	
		Martha A. Pryor a/k/a Martha Ann Pryor by Robert Owens as Agent	
		Lee E. Delaney	
		Joseph S. Delaney	
		Nancy Paulovicks and Jay E. Paulovicks, wife and husband	
		Michael S. Delaney	
		Earlene Owens and Robert Owens, wife and husband	
		W. James Shannon	
		Clarence Park and Linda S. Park, husband and wife	
		Linda L. Park	
		Nola Chisler and Charles D. Chisler, wife and husband	
		Jay Park and Carolyn S. Park, husband and wife	
		Martha Ann Prince	
		Mary Ellen Bell	
		Larry L. Delaney	
		Shawn Delaney	
		Charles R. Delaney	
		George William Cummins Jr	
		Hillary L. Clovis and Kristen Clovis, her wife	
		Jeremy J. Clovis and Wendy Clovis, his wife	
		Josh Clovis a/k/a Joshua Clovis and Chastity Clovis, his wife	
		Chelsa D. Kolb n/k/a Chelsa Hagedorn and Kevin Hagedorn, her husband	
		Jack K. Lemley	
		Bruce Scott Carpenter and Patrida S. Carpenter, individually and as husband and wife	
		Patti Carpenter	
		Bruce P. Carpenter	
		Jeannine Osmanski and Robert E. Osmanski, individually and as husband and wife	
		Clinton Alan Clovis a/k/a Clint Clovis	
		Christopher Lance Clovis	
		Rodney A. Clovis	
		Robin L. Clovis Wade, f/k/a Robin Lynn Clovis	
		NNE Properties II LLC	
		Willia Jo Neely	
		Robert L. Hess	
TRACT ID	SURFACE OWNER	LESSOR	PIN
74	David E. Van Scyoc	Martha Sue Kerr	p/o 1-12-34.1
			1-12-35
			1-12-35.1
			1-12-35.3
		Larry A. Kerr	
		Bruce Scott Carpenter and Patrida S. Carpenter, individually and as husband and wife	
		Patti Carpenter	
		Bruce P. Carpenter	
		Jeannine Osmanski and Robert E. Osmanski, individually and as husband and wife	
		Jack K. Lemley	
		Bounty Minerals, LLC	
		Hillary L. Clovis and Kristen Clovis, her wife	
		Jeremy J. Clovis and Wendy Clovis, his wife	
		Josh Clovis a/k/a Joshua Clovis and Chastity Clovis, his wife	
		Chelsa D. Kolb n/k/a Chelsa Hagedorn and Kevin Hagedorn, her husband	
		Rodney A. Clovis	
		Robin L. Clovis Wade, f/k/a Robin Lynn Clovis	
		Clinton Alan Clovis a/k/a Clint Clovis	
		Christopher Lance Clovis	
		NNE Properties II LLC	
		Willia Jo Neely	
		Robert L. Hess	

08/08/2025



TRACT ID	SURFACE OWNER	LESSOR	PIN
76	Forrest Hunter Six, et al	RDFS LLC	1-12-36 1-12-36.1
		David Ray Haight	
		Kirk R. Tuttle	
		Marilyn Haight	
		Helen Louise McCance Bunting	
		Jack R. Tuttle	
		Lori Lynn Browning	
		Alice Ann Caldwell	
		Richard Cross	
		Sean Eric Cross	
		Amy Jo Cupp f/k/a Amy Cross	
		Glen Glen Cross	
		Linda Jane Jones	
		Richard Allen Tennant and Terri L. Tennant, husband and wife	
		Janice Sue Fluharty and Jerry D. Fluharty, wife and husband	
		Judy Ann Pethtel	
		Randall William Tennant	
		Sondra L. Copeland	
		Billy Ray Tennant	
		Timothy E. Good	
		Tony J. Good	
		Richard Merrill McCance, by his Attorney-in-Fact Richard Merrill McCance, Jr.	
		Kate Drobek a/k/a Martha Katherine Barnard Drobek	
		Sharon Jean Rogers Moody	
		Sheila Kay Robbins, f/k/a Sheila Kay Eddy	
		Dottie Lou Gump	
		Janet L. Pyles	
		Sandra F. Johnson f/k/a Sandra F. Barnard	
		Brenda Patterson	
		Frank J. Pagliaro, II, Trustee of the Frank J. Pagliaro Irrevocable Trust dated March 29,	
		Daniel C. Murphy	
		Brenda K. Michael	
		Dike Jenkins, Jr.	
		Earl W. Pyles and Kathryn L. Pyles, husband and wife	
		Juanita D. Willard	
		David S. Beal	
		Donald G. Beal	
		Paul D. Bane	
		Debra Ann Corley f/k/a Debra Ann Meriear	
		Gail Ann Krue	
		Mark Douglas Tennant	
		Lisa D. Gibson f/k/a Lisa D. Lough	
		Wendy Carol May	
		John Michael Tennant	
		Diana Lynn Warrick	
		Sue Lynn Goodier	
		Anna Lee Bane	
		Karen Kay Grafton	
		Jaeke K. Thomas	
		Thomas Clark Cook, II	
		Gwyneth Sue Botkin	
		Judi L. Mills	
		Yolanda Lonnie Leann Newbraugh a/k/a Yolanda Leann Newbraugh a/k/a Yolanda	
		Virginia M. Tennant	
		Joe Bill Tennant	
		Kelly Ann Odias f/k/a Kelly A. Hayes f/k/a Kelley Hayes	
		Gloria J. Johnson a/k/a Gloria Johnson	
		Sheryl Ann Laborite	
		Nancy E. Hudson	
		William C. McGuire	
		Dana Jay Lough	
		Lora L. Moran	
		James D. Nish	
		Dara Jan Cottrell f/k/a Dara Jan Lough	
		Larry D. McCollough a/k/a Larry McCollough	
		Rebecca Anne Parrish	
		Kristel Renee Roark	
		Craig M. Murphy	
		LeeAnn Shumiloff	
		Charles E. Marville, Jr. a/k/a Charles Marville, Jr.	
		Jason Moore	
		Justin Wilson	
		Douglas Lee Holcomb	
		Sandy L. Moore	
		Mildred Lynn Roach	
		James Randall Littell	
		Jane Moore a/k/a Jane Anne Moore	
		Deleen Wilson	
		Susan Brinegar	
		Michael Ralph Holcomb	
		Betty Henderson a/k/a Betty R. Henderson a/k/a Betty Ruth Henderson	
		Donna G. Moore	
		Gary W. Moore	
		Deborah Lou Adams	
		Derek Jason Unville	
		Iris Marie Wilson f/k/a Iris Marie Ballard	
		Marsha Catherine Wilson	
		Steven F. Croasmun a/k/a Stephen Forest Croasmun	
		Eric Postlewait	
		Paul David Vincent, II, a/k/a Paul D. Vincent, II	
		Robin K. Taylor	
		Scott Parrish	
		George Wallace Price a/k/a George Price	
		Jeff Romano	
		Denise V. Debellis a/k/a Denise Carol Vincent Debellis f/k/a Denise Carol Vincent	
		Kathy Jo Hypes	
		Bonnie Papszycki	
		Kimberly Dawn Davis a/k/a Kimberly Dawn Boyce	
		LaDonna Joy Wilson a/k/a LaDonna Joy Jennings	
		Ronald L. Tennant and Vivian E. Tennant	
		Michele Daley a/k/a Michele D. Daley a/k/a Michele Diane Daley	
		Rodney K. Bane	
		Deborah K. Lowther	
		Charles Michael Swisher	
		Marilyn Sue Chisler a/k/a Sue Mason Chisler f/k/a Marilyn Sue Mason	
		Thomas L. Goddard	
		Earlene Hostetler	
		Alan K. Tennant	
		Teril Tidwell	
		Nyrtle Elvera Chisler	
		Brian Keith Clark	
		Eric G. Tennant	
		Vickie J. Childress	
		Max Edward Tucker	
		Shawn E. Rogers	
		Clifford Eugene Bidwell	
		John Eric Pyles	
		Linda M. Keener	
		Deborah A. Reed	
		E3 Land & Minerals, LLC	
		Betty Lou Fluharty	
		Julia Owens	
		Brandon Dale Austin	
		Rebecca Ellen Kelly a/k/a Rebecca Kelly	
		Elaine Travis Rogers	
		Yolanda Krotzer Davis f/k/a Yolanda Krotzer	
		Trina Jo Wright a/k/a Trina Wright	
		Cindy K. Bogard a/k/a Cindy Bogard	
		Kia Moore	
		Cheryl M. Wilson	
		Juanita May Merico	
		Douglas A. Satterfield	
		Jeffery Todd Longwell	
		Benjamin A. Cumberledge	

08/08/2025

	Larry A. Rogers	
	Darren Lee Austin	
	Jeffrey G. Bane	
	William K. Bane	
	Christopher B. Wilson and Sharon L. Wilson, husband and wife	
	Rosemary Brown Ballard	
	Derrell A. Brame III	
	Michael Rogers a/k/a Michael Wayne Rogers	
	John C. Jones	
	Loruma B. Brokaw	
	Kenneth O. Brame	
	Nancy Krotzer McIntire	
	Janet D. Crabtree	
	Kevin D. Ammons and Maria J. Ammons, husband and wife	
	Thomas B. Brame, Jr.	
	Keith Tucker	
	Susan Tennant Stuzen	
	Terry Mattem a/k/a Terry Lynn Mattem	
	Joy Faith Westbrook	
	Thomas D. Jones	
	Stephanie L. Brasier	
	Mary Jean Bane	
	Teddy Kyle Tothman	
	Kathryn Alice Wright a/k/a Katie Wright	
	Cathy Demasi	
	Scott G. Gray	
	Trisha L. Jones a/k/a Trisha L. McGill	
	Debbie L. Goss	
	Kelly Lynn Garner f/k/a Kelly Lynn Gray	
	Douglas D. Tennant	
	William H. Eison	
	Craig Alan Dintaman, by his Attorney-in-Fact Paul F. Dintaman	
	Danetha Garrison	
	Tabetha Garrison	
	Barbara Jo Mohrman	
	Thomas Tidwell	
	Carolyn Jean Tennant a/k/a Carolyn J. Tennant	
	Susan Stevens	
	Jeffrey Culver	
	Donna Breton, Attorney-in-Fact for Francis J. Mendala	
	Anthony Scott Taylor	
	Alida Kirkland	
	Beth A. Perchuk	
	Nerly Brame	
	Suzanne Irene McConnell f/k/a Suzanne Irene Cross	
	Daniel Ray Tennant	
	Tara Lynn Owens	
	Toni Lindsey Greene a/k/a Toni Haight Greene	
	Marcy Annette Taylor	
	Daniel Drew Fumari	
	Cony Adam Dintaman	
	Carol Jean Culver, by her Attorney-in-Fact, Julie R. Zumbach	
	David B. Cross	
	Alida Kennett Saints	
	Jimmy Randall Tennant	
	Randall M. Gray	
	Kristi L. Echill	
	Vickie Lynn Bean	
	Anne Taylor a/k/a Ann Taylor	
	Jacqueline A. Unger	
	Donna C. Turner f/k/a Donna Charlene Tennant	
	Jennifer Sparks	
	Candace Henderson	
	Sandra Miller	
	Amy N. Brame	
	Debra Deanna Brodmeier a/k/a Debra Dianna Brodmeier	
	Derrick Wayne Tennant a/k/a Derrick Wayne Tenant	
	Stephen T. Tennant	
	James David Tennant	
	Kimberly Dawn Coker a/k/a Kimberly Dawn Huggins	
	Sherri Lynn Carpenter	
	Larry Dillon	
	Julie R. Zumbach	
	Pamela K. Tennant	
	Pamela Lane Tennant	
	Patricia Jane Tennant	
	Donald G. Tennant, II	
	Jill Ellen Carpenter	
	Dawn Marie Crews a/k/a Dawn Marie Cruz (nee Bean) f/k/a Dawn Marie Collier	
	Dale Robert Edinger	
	Raeann Jones	
	Bradford Wilson a/k/a Bradford A. Wilson	
	Linda Supplee a/k/a Linda K. Supplee a/k/a Linda Kaye Supplee	
	Bruce Edinger	
	Ronald Lee Cross a/k/a Ronald L. Cross, by his Attorney-in-Fact Janet A. Cross	
	Richard D. Pyles	
	Tracy Lynn Litzinger	
	Nancy A. Kallas	
	William J. Tennant, Jr.	
	Renald Lewis Jeslosky	
	Debra Jean Dorsey a/k/a Debra Dorsey	
	Tonya L. Lyons	
	Stephen LaBier	
	Lisa Marie LaBier Grant f/k/a Lisa LaBier	
	Dennis L. Hudson	
	Lauren Lynn Luckert	
	Harriett L. Findham Anderson	
	Belinda Caudie f/k/a Belinda Anderson	
	Todd L. Stephen	
	Rebecca E. Quick	
	Derek Alred	
	Roxana Denise Hardman n/k/a Roxana Cahill	
	Marvin K. Wilson a/k/a Marvin Keith Wilson	
	Howard J. Cross	
	Audrey F. Beed	
	Phillip Lee Dillon	
	Marjorie Christy	
	Arden Lee Culver	
	Steven J. Christy	
	Michael A. Christy	
	Miriam Dianne Johnson	
	Elyjah Bales	
	Deanne Lemley Hudson	
	Robin M. Hudson	
	Jackie Sue Dillon Stewart	
	Jody Ann Hunter	
	Polyanna L. Mallongas	
	Kenneth M. Quick	
	Randall Craig Hurt a/k/a Randal Craig Hurt	
	Dustin Alred	
	Tori Emberson	
	Eric Blaine Tennant	
	Robert W. Tennant a/k/a Robert Wayne Tennant	
	Lisa Michelle Clelland	
	Catherine A. Johnson	
	Kenneth D. Williams and Ella Joanne Williams, husband and wife	
	Nancy Lee Bennett a/k/a Nancy Beninett	
	Bailey F. Lipperd	
	Mary Kay Tennant, Guardian on behalf of Darrian Marie Tennant	
	Charles Edward Howard	
	Denise Lynn Cocozzo	
	Patricia A. Tennant, Life Tenant, by her Attorney-in-Fact, Gina T. Blosser a/k/a Gena Blosser, Gina T. Blosser a/k/a Gena Blosser, Remainderman, Rebecca Tennant f/k/a Rebecca Butcher, Remainderman, and Tina R. Long a/k/a Tina Tennant, Remainderman	
	Gina T. Blosser a/k/a Gena Blosser	
	Tina R. Long a/k/a Tina Tennant	

08/08/2025



	Rebecca Butcher f/k/a Rebecca Tennant	
	Dixie Bryant	
	Robert Lee Yost	
	Reginald K. Tennant	
	Robert K. Tennant and Valerie D. Tennant	
	Stephen A. Jones	
	Daniel O. Porte	
	Douglas Alan Swisher	
	Francis Gregory Swisher	
	Jodi Noelle Swecker	
	Donna L. Downes	
	Michael B. Tennant	
	Joseph P. Tennant	
	Jeffrey Dewayne Williams	
	Chris Layman	
	Samuel Moore	
	Lynda Williams	
	Paul McBride	
	Paula McBride	
	Cheryl Lee Clark	
	Marguerite Steinhauer Abel	
	Daniel Lee Abel	
	Holly A. Ray	
	Christy Mathewson Tapley, Jr.	
	Terry Norman Tapley	
	James Daniel Krotzer	
	Karl Von Krotzer	
	Stephen Ray Haught	
	Carol Tidwell	
	Kimberly Ann Hadfield	
	Christopher Nolan Johnson	
	Kendra Denise Forney a/k/a Kendra Denise Johnson	
	Krystal Lark Tuttle f/k/a Krystal Lark Dunbar a/k/a Kristal Lark Dunbar	
	Christopher Mark Tuttle	
	Laura McMahon	
	Sharon McClintock	
	Sonya Henny	
	John M. Moran	
	Kathleen Ann Toothman	
	Ricky Lee Satterfield	
	Dawn Usera	
	Denill Brent Wilson	
	Daniel Wayne Wilson	
	Sharon Sue Nickasch f/k/a Sharon Sue Wilson	
	Mark Douglas Rogers a/k/a Mark Rogers	
	Rosalina Shores	
	Isabelle Vacher Tate	
	Cynthia G. Lowther	
	Mary Ann Dierolf	
	Kathryn M. Holcomb	
	Simon Andrew Tennant, II	
	Tamara Joy Mitham f/k/a Tamara Joy Burns	
	Paula Diane Underwood	
	Daniel Stephen Burns	
	Marvin Miller Mayhew	
	Thelma Darlene Mayhew a/k/a Thelma Snyder	
	Christopher T. Linville	
	Terry Christopher Lippard	
	Harold K. Lippard	
	Dolly Amanda Lippard	
	Christy Leigh Craft	
	William J. Davis	
	Jakie Christy	
	Mark D. Christy	
	Kevin W. Christy	
	Sherry McKeever	
	Bart Blocker	
	Marcus Edinger	
	Patrick Edinger	
	Connie Makuch	
	Patricia J. Dillon	
	Richard C. Nelson	
	Lori Rohrer f/k/a Lori Whited	
	Shawn M. Nelson	
	Jennifer L. Christy	
	Constance Sue Morrison a/k/a Constance S. Robb	
	Erin Bane Field	
	Erik S. Johnson	
	Lorraine Chisholm	
	Billie Florence Ormiston	
	James E. Dean	
	Brian Douglas Walsh	
	Rhodes, Butler & Dellinger, PC, Trustee of the Larry B. Morris Revocable Trust under agreement dated May 26, 2021	
	Donald Steven Lemley	
	James B. Legg	
	James P. Elamon	
	Jennifer Sabo Elamon a/k/a Jennifer Sabo	
	Cheryl Lynn D'Alessandro	
	Laura Lee D'Alessandro Myers	
	Mark A. D'Alessandro	
	Eric Richard D'Alessandro a/k/a Eric R. D'Alessandro	
	John T. Elamon	
	Craig S. Elamon	
	Clara Jean Edwards f/k/a Clara Jean Bean	
	Carol L. Koenes f/k/a Carol L. Cross	
	Carissa Michelle Allen	
	Melissa C. Weaver f/k/a Melissa C. Allen	
	Barbara Elaine Wright	
	Andrew Tucker	
	Peter Tucker	
	Glenn E. Rowland	
	Harold L. Cross and Jean C. Cross as Co-Trustees of the Harold James Cross and Jean C. Cross Revocable Inter-Vivos Trust	
	Richard J. Goddard	
	Arlene Jackman Crenshaw	
	Joseph J. Flek	
	Nancy L. Beauvais a/k/a Nancy Lee Beauvais	
	Donna L. Holly	
	Laurie A. Coles a/k/a Laura Coles	
	Terry Marie Watkins	
	Martina Beauvais a/k/a Martina Therese Beauvais	
	Tracie E. Lowrance f/k/a Tracie Elsie Marron	
	William Ralph Cross	
	Timothy Michael Funari	
	Jakime S. Funari	
	Shirley A. Ballard	
	Roger Keith Ballard	
	Sharon Lane, f/k/a Sharon Ballard	
	Dawn Marie Kester a/k/a Ellen Dawn Kester	
	Ernest Myron Kemp	
	Timmy Lee Kemp	
	Patrick Tennant	
	Christopher Dane Tennant	
	Ann A. Mayhew	
	Olivia Allen	
	Kyleah Allen	
	Liberty Allen	
	Samuel Allen, B. a/k/a Sammy Allen	
	Alfred Lee Christy, Jr.	
	Janet L. Christy	
	Alicia K. Beauvais Grimsley	
	Michelle Dawn Funari	
	Willard Eugene Dillon	
	Steven D. Dillon	
	Julie Knight	
	Andy Lavater	

08/08/2025



08/08/2025