

WELL—
TN18VHSM

WDN18VHSM
LANDING POINT

N73°05'26"E
1.329'

500' WELL BORE BUFFER
SHOWING EXISTING WELLS

1. COORDINATES SYSTEM IS UTM, NAD 83 DATUM, ZONE 17, U.S. FOOT AND WELL COORDINATES ESTABLISHED USING SURVEY GRADE GPS.
2. SURFACE AND ROYALTY OWNER INFORMATION AND THEIR BOUNDARIES SHOWN HEREON WERE OBTAINED FROM INFORMATION PROVIDED BY CNX GAS COMPANY LLC AND TAX RECORDS.
3. THIS PLAT DOES NOT REPRESENT A BOUNDARY SURVEY OF THE PARCELS SHOWN HEREON.
4. NO DWELLINGS AND BUILDINGS WITHIN 625 FEET OF PROPOSED OF CENTER OF PAD.
5. NO WATER WELLS OR DEVELOPED SPRINGS WITHIN 250 FEET OF PROPOSED WELL.
6. NO PERENNIAL STREAMS, LAKES, PONDS, RESERVOIRS OR WETLANDS WITHIN 100 FEET OF THE LIMITS OF DISTURBANCE.
7. NO NATURALLY PRODUCING TROUT STREAM WITHIN 300 FEET OF LIMITS OF DISTURBANCE.

 Active Well
 Plugged Well Location
 Abandoned Well
 Future Use
 Surface Tract Identification
 Proposed Gas Well
 Located Corner, as noted
 Surface Tract Lines
 Reference Line
 Match Line
 Lease Boundary
 Creek or Drain
 State Line
 WV County Route
 WV State Route

See Page 3 For Surface
Owners and Lessors

AZ 145°00'00"
16.318'±


Matchline Sheet 1
Matchline Sheet 2

Denotes Location of Well on United States Topographic Maps



I, the undersigned, hereby certify that this plat is correct to the best of my knowledge and belief and shows all the information required by law and the regulations issued and prescribed by the Department of Environmental Protection.

L. L. S. 2394

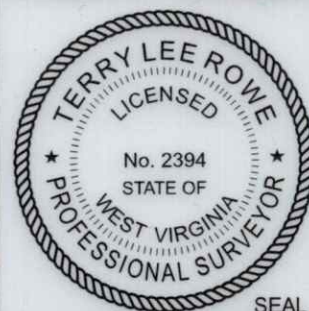

SEAI

FILE NO: _____
DRAWING NO: _____
SCALE: 1" = 2000'
MINIMUM DEGREE OF ACCURACY:
1:2500
PROVEN SOURCE OF ELEVATION:
NGS CORS Station

STATE OF WEST VIRGINIA
DEPARTMENT OF ENVIRONMENTAL PROTECTION
OIL AND GAS DIVISION

DATE: JULY 01 20 25

OPERATORS WELL NO: _____

API WELL NO

47	-	061	-	02004
STATE		COUNTY		PERMIT

WELL TYPE: ☐ OIL ☒ GAS ☐ LIQUID INJECTION ☐ WASTE DISPOSAL
(IF GAS) PRODUCTION: ☐ STORAGE ☐ DEEP ☒ SHALLOW

LOCATION ELEVATION: 1199' WATERSHED: Dunkard Creek

QUADRANGLE: Wadestown

DISTRICT: Battelle

COUNTY: Monongalia

SURFACE OWNER: Consol Mining Company LLC

ACREAGE: 46.75 ±

ROYALTY OWNER: Bounty Minerals, LLC

LEASE NO: 189033000

ACREAGE: 59.02

PROPOSED WORK: ☒ DRILL ☐ CONVERT ☐ DRILL DEEPER ☒ FRACTURE OR STIMULATE ☐ PLUG OFF OLD FORMATION
☐ PERFORATE NEW FORMATION ☐ OTHER PHYSICAL CHANGE IN WELL (SPECIFY)

☐ PLUG AND ABANDON ☐ CLEAN OUT AND REPLUG TARGET FORMATION: Marcellus ESTIMATED DEPTH: TVD: 7,847'

WELL OPERATOR: CNX Gas Company LLC

DESIGNATED AGENT: Anthony Kendziora

ADDRESS: 1000 Horizon Vue Drive
Canonsburg, PA 15317

ADDRESS: 111 Avondale Road
Fairmont, WV 26554

WDTN18VHSM CNX Gas Company LLC		PAGE 3 OF 6	
TRACT ID	SURFACE OWNER	LESSOR	PIN
1	Consol Mining Company LLC	Eastern Associated Coal Corporation	1-9-38 1-9-37
TRACT ID	SURFACE OWNER	LESSOR	PIN
2	Consol Mining Company LLC, et al	Ralph Six	1-9-39 1-9-39.1 1-9-39.2 1-9-39.3 1-9-39.4 1-9-39.5 1-9-39.6
		Antero Resources Corporation	
		Doris Margaret White	
		George Stephen Knight	
TRACT ID	SURFACE OWNER	LESSOR	PIN
6A	CONSOL Mining Company LLC	Virgie Shriver, et al	1-12-8
		Eastern Associated Coal Corp.	
		CNX Gas Company LLC	
		Consolidation Coal Company	
TRACT ID	SURFACE OWNER	LESSOR	PIN
19B	Ralph Six	Bounty Minerals, LLC	1-12-9
		Bounty Minerals III Acquisitions, LLC	
		LOLA Drilling I, LLC	
		Rice Drilling B, LLC	
		Rice Drilling B, LLC	
TRACT ID	SURFACE OWNER	LESSOR	PIN
19F	Ralph Six, et al	Bounty Minerals, LLC	1-12-9 1-12-9.1 1-13-2
		Bounty Minerals III Acquisitions, LLC	
		LOLA Drilling I, LLC	
		Rice Drilling B, LLC	
		Rice Drilling B, LLC	

Well References

SURFACE HOLE LOCATION (SHL)	
UTM 17 NAD 83	
N:	4393606.46
E:	555019.85
NAD 83, WV NORTH	
N:	434779.233
E:	1726964.834
LAT/LON DATUM NAD 83	
LAT:	39°41'25.898"
LO:	80°21'29.970"
LANDING POINT	
UTM 17 NAD 83	
N:	4393794.49
E:	555670.91
NAD 83, WV NORTH	
N:	435360.546
E:	1729111.484
LAT/LON DATUM NAD 83	
LAT:	39°41'31.845"
LO:	80°21'02.580"

WDTN18 WELL PAD		BOTTOM HOLE LOCATION (BHL)	
WDTN18HHSM ○ ○ WDTN18JHSM		UTM 17 NAD 83	
WDTN18GHSM ○ ○ WDTN18KHSM		N: 4389769.69	
WDTN18FHSM ○ ○ WDTN18VHSM		E: 558590.30	
		NAD 83, WV NORTH	
		N: 421993.677	
		E: 1738470.444	
		LAT/LON DATUM NAD 83	
		LAT: 39°39'20.598"	
		LO: 80°19'01.299"	

I, the undersigned, hereby certify that this plat is correct to the best of my knowledge and belief and shows all the information required by law and the regulations issued and prescribed by the Department of Environmental Protection.

L. L. S. 2394

FILE NO:			DATE: JULY 01 20 25
DRAWING NO:			OPERATORS WELL NO:
SCALE: 1" = 1000'			API WELL NO
MINIMUM DEGREE OF ACCURACY: 1:2500			47 - 061 - 02004
PROVEN SOURCE OF ELEVATION: NGS CORS Station			STATE COUNTY PERMIT

WELL TYPE: ☐ OIL ☒ GAS ☐ LIQUID INJECTION ☐ WASTE DISPOSAL
(IF GAS) PRODUCTION: ☐ STORAGE ☐ DEEP ☒ SHALLOW
LOCATION ELEVATION: 1199' WATERSHED: Dunkard Creek QUADRANGLE: Wadestown
DISTRICT: Battelle COUNTY: Monongalia
SURFACE OWNER: Consol Mining Company LLC ACREAGE: 46.75 ±
ROYALTY OWNER: Bounty Minerals, LLC LEASE NO: 189033000 ACREAGE: 59.02 ±
PROPOSED WORK: ☒ DRILL ☐ CONVERT ☐ DRILL DEEPER ☒ FRACTURE OR STIMULATE ☐ PLUG OFF OLD FORMATION
☐ PERFORATE NEW FORMATION ☐ OTHER PHYSICAL CHANGE IN WELL (SPECIFY)
☐ PLUG AND ABANDON ☐ CLEAN OUT AND REPLUG TARGET FORMATION: Marcellus ESTIMATED DEPTH: TVD: 7,847'
WELL OPERATOR: CNX Gas Company LLC DESIGNATED AGENT: Anthony Kendziora
ADDRESS: 1000 Horizon Vue Drive ADDRESS: 111 Avondale Road
Canonsburg, PA 15317 Fairmont, WV 26554

TRACT ID	SURFACE OWNER	LESSOR	PIN
21	John and Joann King Irrevocable Trust, et al	Mike Ross, Inc.	1-13-4 1-13A-10 1-13A-11
		Waco Oil & Gas Co., Inc.	
TRACT ID	SURFACE OWNER	LESSOR	PIN
22	Dayton Wesley Ashcraft	Ronald O. Collins and Judy Ann Collins	1-13-5.2
		Consolidation Coal Company	
		CONSOL Mining Company LLC	
		CNX Resource Holdings LLC	
TRACT ID	SURFACE OWNER	LESSOR	PIN
24B	Monongalia County Commission	AMP IV, LP	1-13-20
		Clark D. Stiles a/k/a Clark Donley Stiles	
		Terrance W. Mason a/k/a Terry W. Mason and Joy L. Mason, husband and wife	
		Debra L. Frazier and Bradley Frazier, wife and husband	
		Lavere J. Mason Revocable Trust	
		Jyll E. Park	
		Robert Yeater	
		Donna Tennant	
		Michael Hockenberry	
		Timothy P. Hockenberry	
		Debra N. Straight	
		Virginia Marie Griffin	
		Jimmy Douglas Straight II	
		Jason Eric Straight	
		Jami L. Wagner	
		Alan Howard	
		Mark Howard	
		Brad Howard	
		Brian Howard	
		Brice S. Blissett	
		Patricia A. Salvatore	
		Thomas L. Austin	
		Tammarra L. Mordecki	
		Diane M. Morris	
		Deborah M. Murray	
		Thomas Sollars and Martha Sollars, husband and wife	
		Diane Marie Myers f/k/a Diane Sypolt	
		Randy A. Dean and Cheryl G. Dean, husband and wife	
		Connie C. Sutton	
		Joyce Ann Hebb	
		Kathy Chesney a/k/a Kathy B. Chesney	
		Lori Mendiola	
		Maryjean Herrmann	
		Eugene Herrmann a/k/a Eugene Herrmann, Jr.	
		Linda D. Herrmann	
		Paul Herrmann a/k/a Paul J. Herrmann, Sr. and Mary Alice Herrmann, his wife	
		Shelley D. Henkins and Robert C. Henkins, her husband	
		Mary F. Dean a/k/a Mary Frances Dean	
		Kenneth W. Dean a/k/a Kenneth William Dean and Clara Dean, his wife	
		Rodana D. Gorman	
		Margaret Anne Stiles	
		Donna C. Miller	
		Anita Furfari	
		John D. Stiles	
		Beth Ann Stiles Rouse	
		Melanie Marie Embry, fka Melanie Myers Key, fka Melanie Marie Myers f/k/a	
		James Jay Vassalo	
		Brenda Michael	
		Walter Kevin Huffman	
		John Richard Hockenberry and Kathy Jo Hockenberry, his wife	
		Franklin David Hockenberry a/k/a David Hockenberry and Debra S. Hockenberry,	
		Frank Vassalo	
		Judith Ann Munkittrick	
		Paulette Park	
		Kevin Lee Knight	
		Kathy Morgan, n/k/a Kathy Sheehan	
		Shari L. Rush	
		Seth Rush	
		Josephine Rush a/k/a Josephine S. Rush	
		Sharon Fox Bishop, f/k/a Sharon Lynn Perkins	
		Susan Marie Meyn	
		Gregory C. Mason	
		Zachary L. Mason	
		Nancy Jo Perkins	
		Sandra Lee Woods, a/k/a Sandra Woods, f/k/a Sandra T. Maidens Wood	
		Gina Lou Smith	
		Christopher Morris	
		Kelli Dawn Meeks	
		Raymond Stiles	
		Stacy Oliver	
		Gregory A. Morris and Joanne S. Morris, husband and wife	
		Pamela S. Poling	
		Stephen Franklin Bowers	
		Chad Morris	
		Suzanne D. Cilliers	
		Mark W. Mason	
		Laura A. Mason	
		Linda L. Redmond	
		Barbara Joann Bowers	
		Michael Joseph Bowers II a/k/a Michael Joseph Bowers	
		Jimmie Wayne Redmond	

08/08/2025

TRACT ID	SURFACE OWNER	LESSOR	PIN
25B	Wadestown Community Volunteer Fire Department Inc.	AMP IV, LP	1-13-20.1
		Clark D. Stiles a/k/a Clark Donley Stiles	
		Terrance W. Mason a/k/a Terry W. Mason and Joy L. Mason, husband and wife	
		Debra L. Frazier and Bradley Frazier, wife and husband	
		Lavere J. Mason Revocable Trust	
		Jyll E. Park	
		Robert Yeater	
		Donna Tennant	
		Michael Hockenberry	
		Timothy P. Hockenberry	
		Debra N. Straight	
		Virginia Marie Griffin	
		Jimmy Douglas Straight II	
		Jason Eric Straight	
		Jami L. Wagner	
		Alan Howard	
		Mark Howard	
		Brad Howard	
		Brian Howard	
		Brice S. Bissett	
		Patricia A. Salvatore	
		Thomas L. Austin	
		Tammarra L. Mordecki	
		Diane M. Morris	
		Deborah M. Murray	
		Thomas Sollars and Martha Sollars, husband and wife	
		Diane Marie Myers f/k/a Diane Sypolt	
		Randy A. Dean and Cheryl G. Dean, husband and wife	
		Connie C. Sutton	
		Joyce Ann Hebb	
		Kathy Chesney a/k/a Kathy B. Chesney	
		Lori Mendiola	
		Maryjean Herrmann	
		Eugene Herrmann a/k/a Eugene Herrmann, Jr.	
		Linda D. Herrmann	
		Paul Herrmann a/k/a Paul J. Hermann, Sr. and Mary Alice Herrmann, his wife	
		Shelley D. Henkins and Robert C. Henkins, her husband	
		Mary F. Dean a/k/a Mary Frances Dean	
		Kenneth W. Dean a/k/a Kenneth William Dean and Clara Dean, his wife	
		Rodana D. Gorman	
		Margaret Anne Stiles	
		Donna C. Miller	
		Anita Furfari	
		John D. Stiles	
		Beth Ann Stiles Rouse	
		Melanie Marie Embry, fka Melanie Myers Key, fka Melanie Marie Myers f/k/a	
		James Jay Vassalo	
		Brenda Michael	
		Walter Kevin Huffman	
		John Richard Hockenberry and Kathy Jo Hockenberry, his wife	
		Franklin David Hockenberry a/k/a David Hockenberry and Debra S. Hockenberry,	
		Frank Vassalo	
		Judith Ann Munkittrick	
		Paulette Park	
		Kevin Lee Knight	
		Kathy Morgan, n/k/a Kathy Sheehan	
		Shari L. Rush	
		Seth Rush	
		Josephine Rush a/k/a Josephine S. Rush	
		Sharon Fox Bishop, f/k/a Sharon Lynn Perkins	
		Susan Marie Meyn	
		Gregory C. Mason	
		Zachary L. Mason	
		Nancy Jo Perkins	
		Sandra Lee Woods, a/k/a Sandra Woods, f/k/a Sandra T. Maidens Wood	
		Gina Lou Smith	
		Christopher Morris	
		Kelli Dawn Meeks	
		Raymond Stiles	
		Stacy Oliver	
		Gregory A. Morris and Joanne S. Morris, husband and wife	
		Pamela S. Poling	
		Stephen Franklin Bowers	
		Chad Morris	
		Suzanne D. Cilliers	
		Mark W. Mason	
		Laura A. Mason	
		Linda L. Redmond	
		Barbara Joann Bowers	
		Michael Joseph Bowers II a/k/a Michael Joseph Bowers	
		Jimmie Wayne Redmond	
TRACT ID	SURFACE OWNER	LESSOR	PIN
26A	Clark Donley Stiles	Clark Donley Stiles	1-13-19
		Antero Resources Corporation	
		AMP IV, LP	
		Thomas Sollars and Martha A. Sollars, h/w	

08/08/2025

TRACT ID	SURFACE OWNER	LESSOR	PIN
26B	Clark Donley Stiles	Clark Donley Stiles Antero Resources Corporation	1-13-19
27	Clark Donley Stiles	Clark Donley Stiles	1-13-6
57	Brent E. Delaney	Brent Delaney, a/k/a Brent E. Delaney, a single man	1-13-18.1
58	Clark Donley Stiles	Clark Donley Stiles Antero Resources Corporation	1-13-19
59	Daniel Altfather, et ux	Daniel Altfather and Sandra Barr Altfather, husband and wife	1-13-18.3
60	Brent Delaney, et al	Chad Delaney, a/k/a, Chad Allen Delaney Brent Delaney, a/k/a, Brent E. Delaney Dathan Lee Cottrill a/k/a Dathan Cottrill Dacia M. Cottrell Fletcher a/k/a Dacia M. Cottrill Fletcher Samara Jo Wesley a/k/a Samara Wesley f/k/a Samara Jo Cottrell Gump a/k/a Angela Lemley f/k/a Angela Ione Echard Northeast Natural Energy, LLC	1-13-18
91	Donsell Walls, et al	Donsell Walls and Diana J. Walls, husband and wife CNG Producing Company Dominion Exploration & Production, Inc. Antero Resources Appalachian Corporation Dominion Exploration & Production, Inc. Consol Gas Company Kathryn Rew Becker and Michael Compton, wife and husband	1-13-13 1-13-17
99A	Betty S. Baird	William E. King and M. Cynthia Barnhart, Trustees of the John and Joann King Irrevocable Trust dated December 19, 2019 Masonic Charity Foundation of Oklahoma f/k/a Most Worshipful Grand Lodge of Ancient Free and Accepted Masons of the State of Oklahoma Northeast Natural Energy LLC EQT Production Company	1-18-3
99B	Beverly Brower, et al	William E. King and M. Cynthia Barnhart, Trustees of the John and Joann King Irrevocable Trust dated December 19, 2019 Masonic Charity Foundation of Oklahoma f/k/a Most Worshipful Grand Lodge of Ancient Free and Accepted Masons of the State of Oklahoma Northeast Natural Energy LLC Northeast Natural Energy LLC EQT Production Company	1-13-16 1-13-16.1 through 1-13-16.9 1-13-16.11 through 1-13-16.15 1-13-16.17
99C	Beverly Brower, et al	William E. King and M. Cynthia Barnhart, Trustees of the John and Joann King Irrevocable Trust dated December 19, 2019 Masonic Charity Foundation of Oklahoma f/k/a Most Worshipful Grand Lodge of Ancient Free and Accepted Masons of the State of Oklahoma Northeast Natural Energy LLC Northeast Natural Energy LLC EQT Production Company	1-13-16.10 1-13-16.16
102	Michael W. Godby	EQT Production Company; Rice Drilling B, LLC Betty G. Mason, a widow Margaret S. Ater and David A. Ater, wife and husband Richard M. Snow Robert A. Snow	1-18-21
103	Kent T. Saul, et al	EQT Production Company and Rice Drilling B LLC Steven Randolph Hartley and Brynn Hartley Christine Elizabeth Fritz and James Fritz Jennifer Claunch Meyers and Robert E. Meyers Robert Lee Hartley and Judy Hartley Christopher Claunch Glenn Roger Yost and Nancy E. Yost Larry Wayne Yost Jerry Lee Yost Mary Marlene Miller Alvarez Ellene Yvonne Turner, a/k/a Ellene Kucik a/k/a Ellene Yvonne Kucera Gary Lynn Yost Gene D. Yost and Sara E. Yost Northeast Natural Energy LLC EQT Production Company Marjorie J. Kroh LOIA Drilling I, LLC Rice Drilling B, LLC Northeast Natural Energy LLC EQT Production Company	1-18-20
104	Vernon L. Toothman, et ux	Vernon L. Toothman and Deborah J. Toothman, his wife LOIA Drilling I, LLC Rice Drilling B LLC	1-18-22

08/08/2025