

WW-7
8-30-06



West Virginia Department of Environmental Protection
Office of Oil and Gas
WELL LOCATION FORM: GPS

API: 047-067-00274 WELL NO.: Elk River Coal Co # 17-304

FARM NAME: Elk River Coal and Lumber

RESPONSIBLE PARTY NAME: New River Energy Corporation

COUNTY: NICHOLAS DISTRICT: Summersville

QUADRANGLE: GILBOA 7.5'

SURFACE OWNER: Allegheny Forestlands LLC

ROYALTY OWNER: NICCO Corporation

UTM GPS NORTHING: 4245477.3

UTM GPS EASTING: 504742.1 GPS ELEVATION: 512 m

The Responsible Party named above has chosen to submit GPS coordinates in lieu of preparing a new well location plat for a plugging permit or assigned API number on the above well. The Office of Oil and Gas will not accept GPS coordinates that do not meet the following requirements:

- Datum: NAD 1983, Zone: 17 North, Coordinate Units: meters, Altitude: height above mean sea level (MSL) – meters.
- Accuracy to Datum – 3.05 meters
- Data Collection Method:
Survey grade GPS : Post Processed Differential

Real-Time Differential

Mapping Grade GPS : Post Processed Differential

Real-Time Differential

- Letter size copy of the topography map showing the well location.

I the undersigned, hereby certify this data is correct to the best of my knowledge and belief and shows all the information required by law and the regulations issued and prescribed by the Office of Oil and Gas.


[Signature]
Signature

VP - Oil and Gas Operations
Title

10/12/12
Date

RECEIVED
OFFICE OF OIL & GAS
2012 NOV - 7 P 1:31

1. ACCESS WILL BE VIA EXISTING SURFACE MINE HAULROADS AND EXISTING ROADS ALONG TWENTY MILE CREEK AND RADER FORK

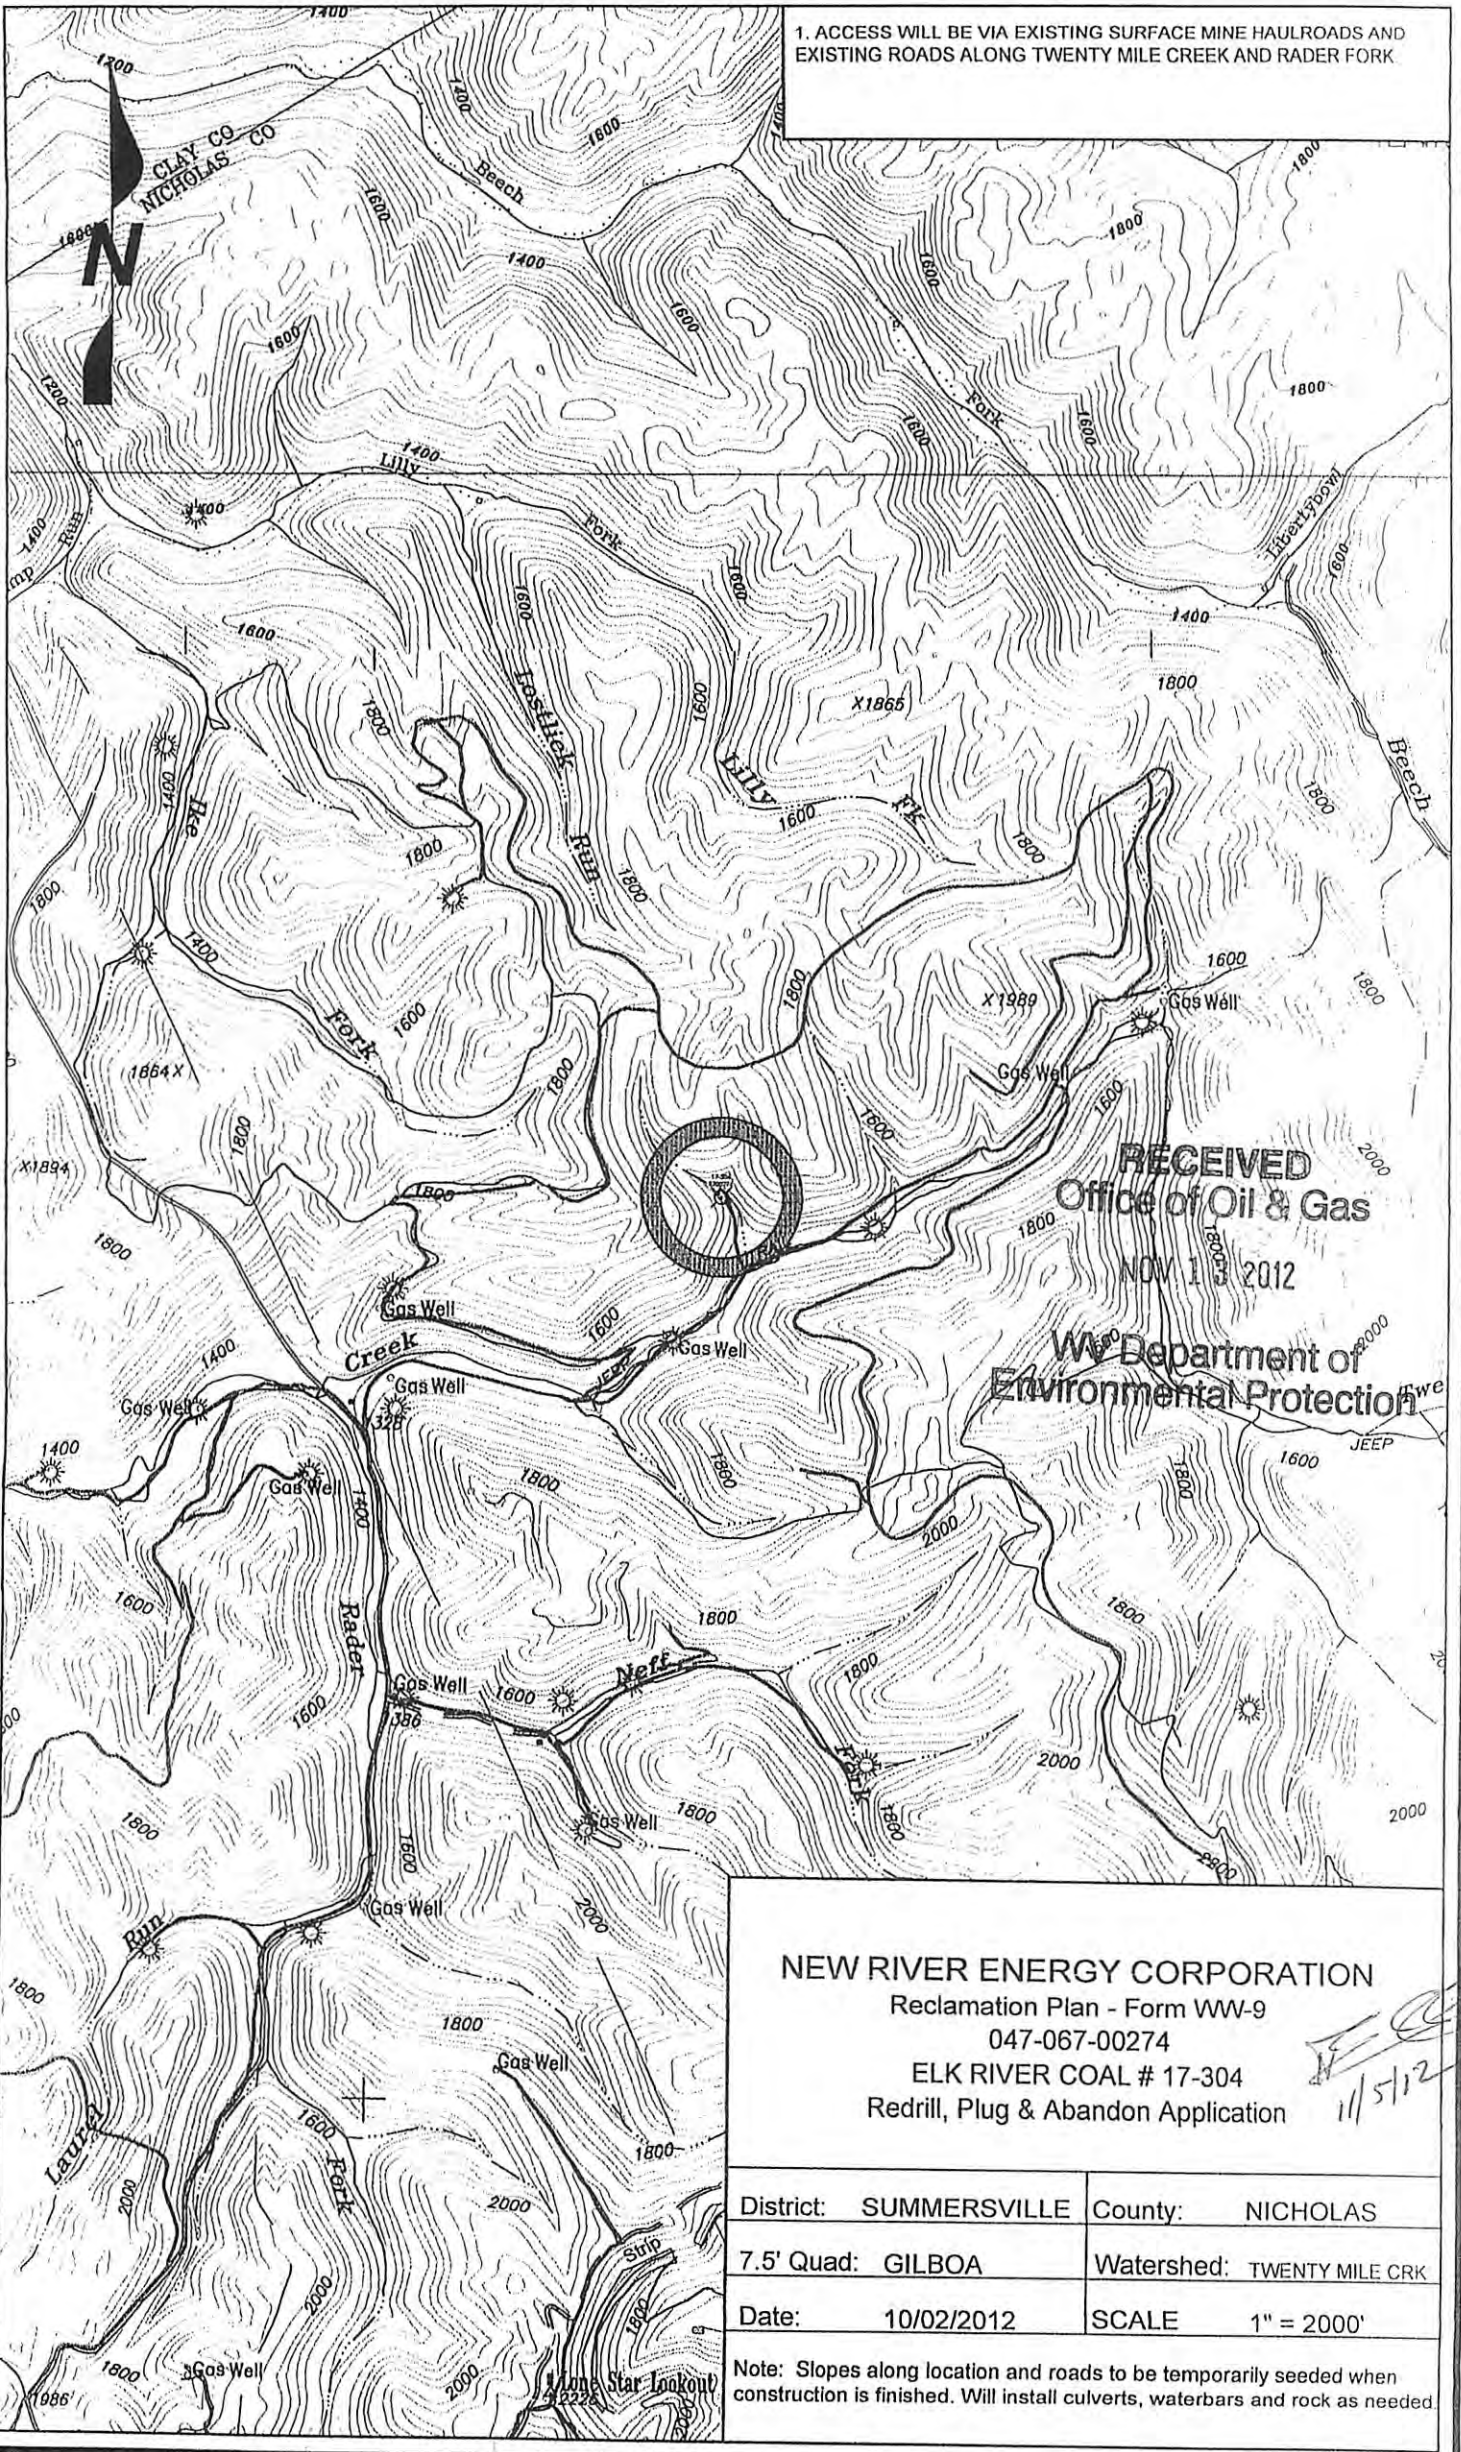

RECEIVED
Office of Oil & Gas
NOV 13 2012

W. Department of
Environmental Protection

NEW RIVER ENERGY CORPORATION
Reclamation Plan - Form WW-9
047-067-00274
ELK RIVER COAL # 17-304
Redrill, Plug & Abandon Application

[Signature]
11/5/12

District: SUMMERSVILLE	County: NICHOLAS
7.5' Quad: GILBOA	Watershed: TWENTY MILE CRK
Date: 10/02/2012	SCALE 1" = 2000'

Note: Slopes along location and roads to be temporarily seeded when construction is finished. Will install culverts, waterbars and rock as needed.