


TOP HOLE (UTM NAD 83)
N) 4444352.7
E) 539068.4
BOTTOM HOLE (UTM NAD 83)
N) 4445962.5
E) 537974.9

1	S 11°40'33" W 357'
2	S 08°58'05" E 410'
3	N 38°10'13" E 547'
4	S 67°36'23" W 616'
5	S 68°26'45" W 651'
6	N 04°51'13" E 733'
7	S 50°54'51" W 639'
8	S 68°53'53" W 889'
9	S 31°25'30" W 912'

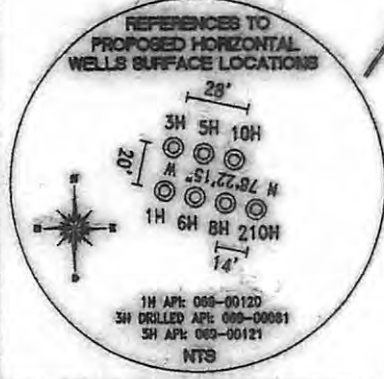

REFERENCE NOTES
 Boundaries as shown taken from deeds, tax maps and field locations. A full boundary survey is not expressed nor implied. All bearings are based on true north. Ownership taken from public records OHIO County, West Virginia FEBRUARY 2011. State Plane Coordinates & MAD 83 Lat/Long by differential submeter mapping grade GPS. Drafted by: EAM.

FILE #: CHE 049
 DRAWING #: 1858
 SCALE: PLAT 1" = 1400'
 TICK MARK 1" = 2,000'
 MINIMUM DEGREE OF ACCURACY: 1/200
 PROVEN SOURCE OF ELEVATION: SUBMETER MAPPING GRADE GPS

I, THE UNDERSIGNED, HEREBY CERTIFY THAT THIS PLAT IS CORRECT TO THE BEST OF MY KNOWLEDGE AND BELIEF AND SHOWS ALL THE INFORMATION REQUIRED BY LAW AND THE REGULATIONS ISSUED AND PRESCRIBED BY THE DEPARTMENT OF ENVIRONMENTAL PROTECTION.
 Signed: _____
 L.L.S. #2124: Ernest J. Benchek III



(+) DENOTES LOCATION OF WELL ON UNITED STATES TOPOGRAPHIC MAPS
WVDEP
OFFICE OF OIL & GAS
 601 57TH STREET
 CHARLESTON, WV 25304
 Well Type: Oil Waste Diposal Production Deep
 Gas Liquid Injection Storage Shallow
 WATERSHED: UPPER OHIO SOUTH
 COUNTY/DISTRICT: OHIO / LIBERTY
 SURFACE OWNER: GARY AND TERRY KESTNER
 OIL & GAS ROYALTY OWNER: GARY AND TERRY KESTNER
 LEASE NUMBERS: _____

DATE: JUNE 7, 2013
 OPERATOR'S WELL #: GARY KESTNER OHI 1H
 API WELL #: 47 69 DO120H6A MOD
 STATE COUNTY PERMIT
CANCELLED
 ELEVATION: 1,292'
 QUADRANGLE: BETHANY, WV
 ACREAGE: 95.98 +/-
 ACREAGE: 807.302 +/-

DRILL CONVERT DRILL DEEPER REDRILL FRACTURE OR STIMULATE
 PLUG OFF FORMATION PERFORATE NEW FORMATION PLUG & ABANDON
 CLEAN OUT & REPLUG OTHER CHANGE (SPECIFY): _____
 TARGET FORMATION: MARCELLUS
 ESTIMATED DEPTH: TVD: 6,450' TMD: 13,113'
 WELL OPERATOR: CHESAPEAKE APPALACHIA, LLC
 DESIGNATED AGENT: ERIC GILLESPIE
 ADDRESS: PO BOX 18496
 ADDRESS: PO BOX 6070
 CITY: OKLAHOMA CITY STATE: OK ZIP CODE: 73154-0496
 CITY: CHARLESTON STATE: WV ZIP CODE: 25301

06/13/2014