

FILE #: CHE 111
DRAWING #: 2183
SCALE: PLAT = (1"=1400')
TICK MARK = (1"=2000')

MINIMUM DEGREE OF ACCURACY: 1/200

PROVEN SOURCE OF ELEVATION: SUBMETER MAPPING GRADE GPS

I, THE UNDERSIGNED, HEREBY CERTIFY THAT THIS PLAT IS CORRECT TO THE BEST OF MY KNOWLEDGE AND BELIEF AND SHOWS ALL THE INFORMATION REQUIRED BY LAW AND THE REGULATIONS ISSUED AND PRESCRIBED BY THE DEPARTMENT OF ENVIRONMENTAL PROTECTION.

Signed: *[Signature]*

L.L.S. #2124 : Ernest J. Benchek III



(+) DENOTES LOCATION OF WELL ON UNITED STATES TOPOGRAPHIC MAPS WYDEP

OFFICE OF OIL & GAS
601 57TH STREET
CHARLESTON, WV 25304

Well Type: Oil Waste Diposal Production Deep
 Gas Liquid Injection Storage Shallow

WATERSHED: UPPER OHIO SOUTH

COUNTY/DISTRICT: OHIO/TRIDELPHIA

SURFACE OWNER: G W RENTALS LLC.

OIL & GAS ROYALTY OWNER: G W RENTALS LLC.

LEASE NUMBERS:

DATE: JULY 24, 2013

OPERATOR'S WELL #: G W RENTALS LLC. OH 1H

API WELL #: 47 69 00173 H6A
STATE COUNTY PERMIT

WELL OPERATOR: CHESAPEAKE APPALACHIA, LLC.
ADDRESS: PO BOX 18496
CITY: OKLAHOMA CITY STATE: OK ZIP CODE: 73154-0496


ESTIMATED DEPTH: TYD: 6,480' TMD: 15,937'

DESIGNATED AGENT: ERIC B. GILLESPIE
ADDRESS: 414 SUMMER ST.
CITY: CHARLESTON STATE: WV ZIP CODE: 25301

DRILL CONVERT DRILL DEEPER REDRILL FRACTURE OR STIMULATE
PLUG OFF FORMATION PERFORATE NEW FORMATION PLUG & ABANDON
CLEAN OUT & REPLUG OTHER CHANGE (SPECIFY):

09/27/2013

WELL: G W RENTALS LLC. OHI 1H
QUAD: VALLEY GROVE, WV

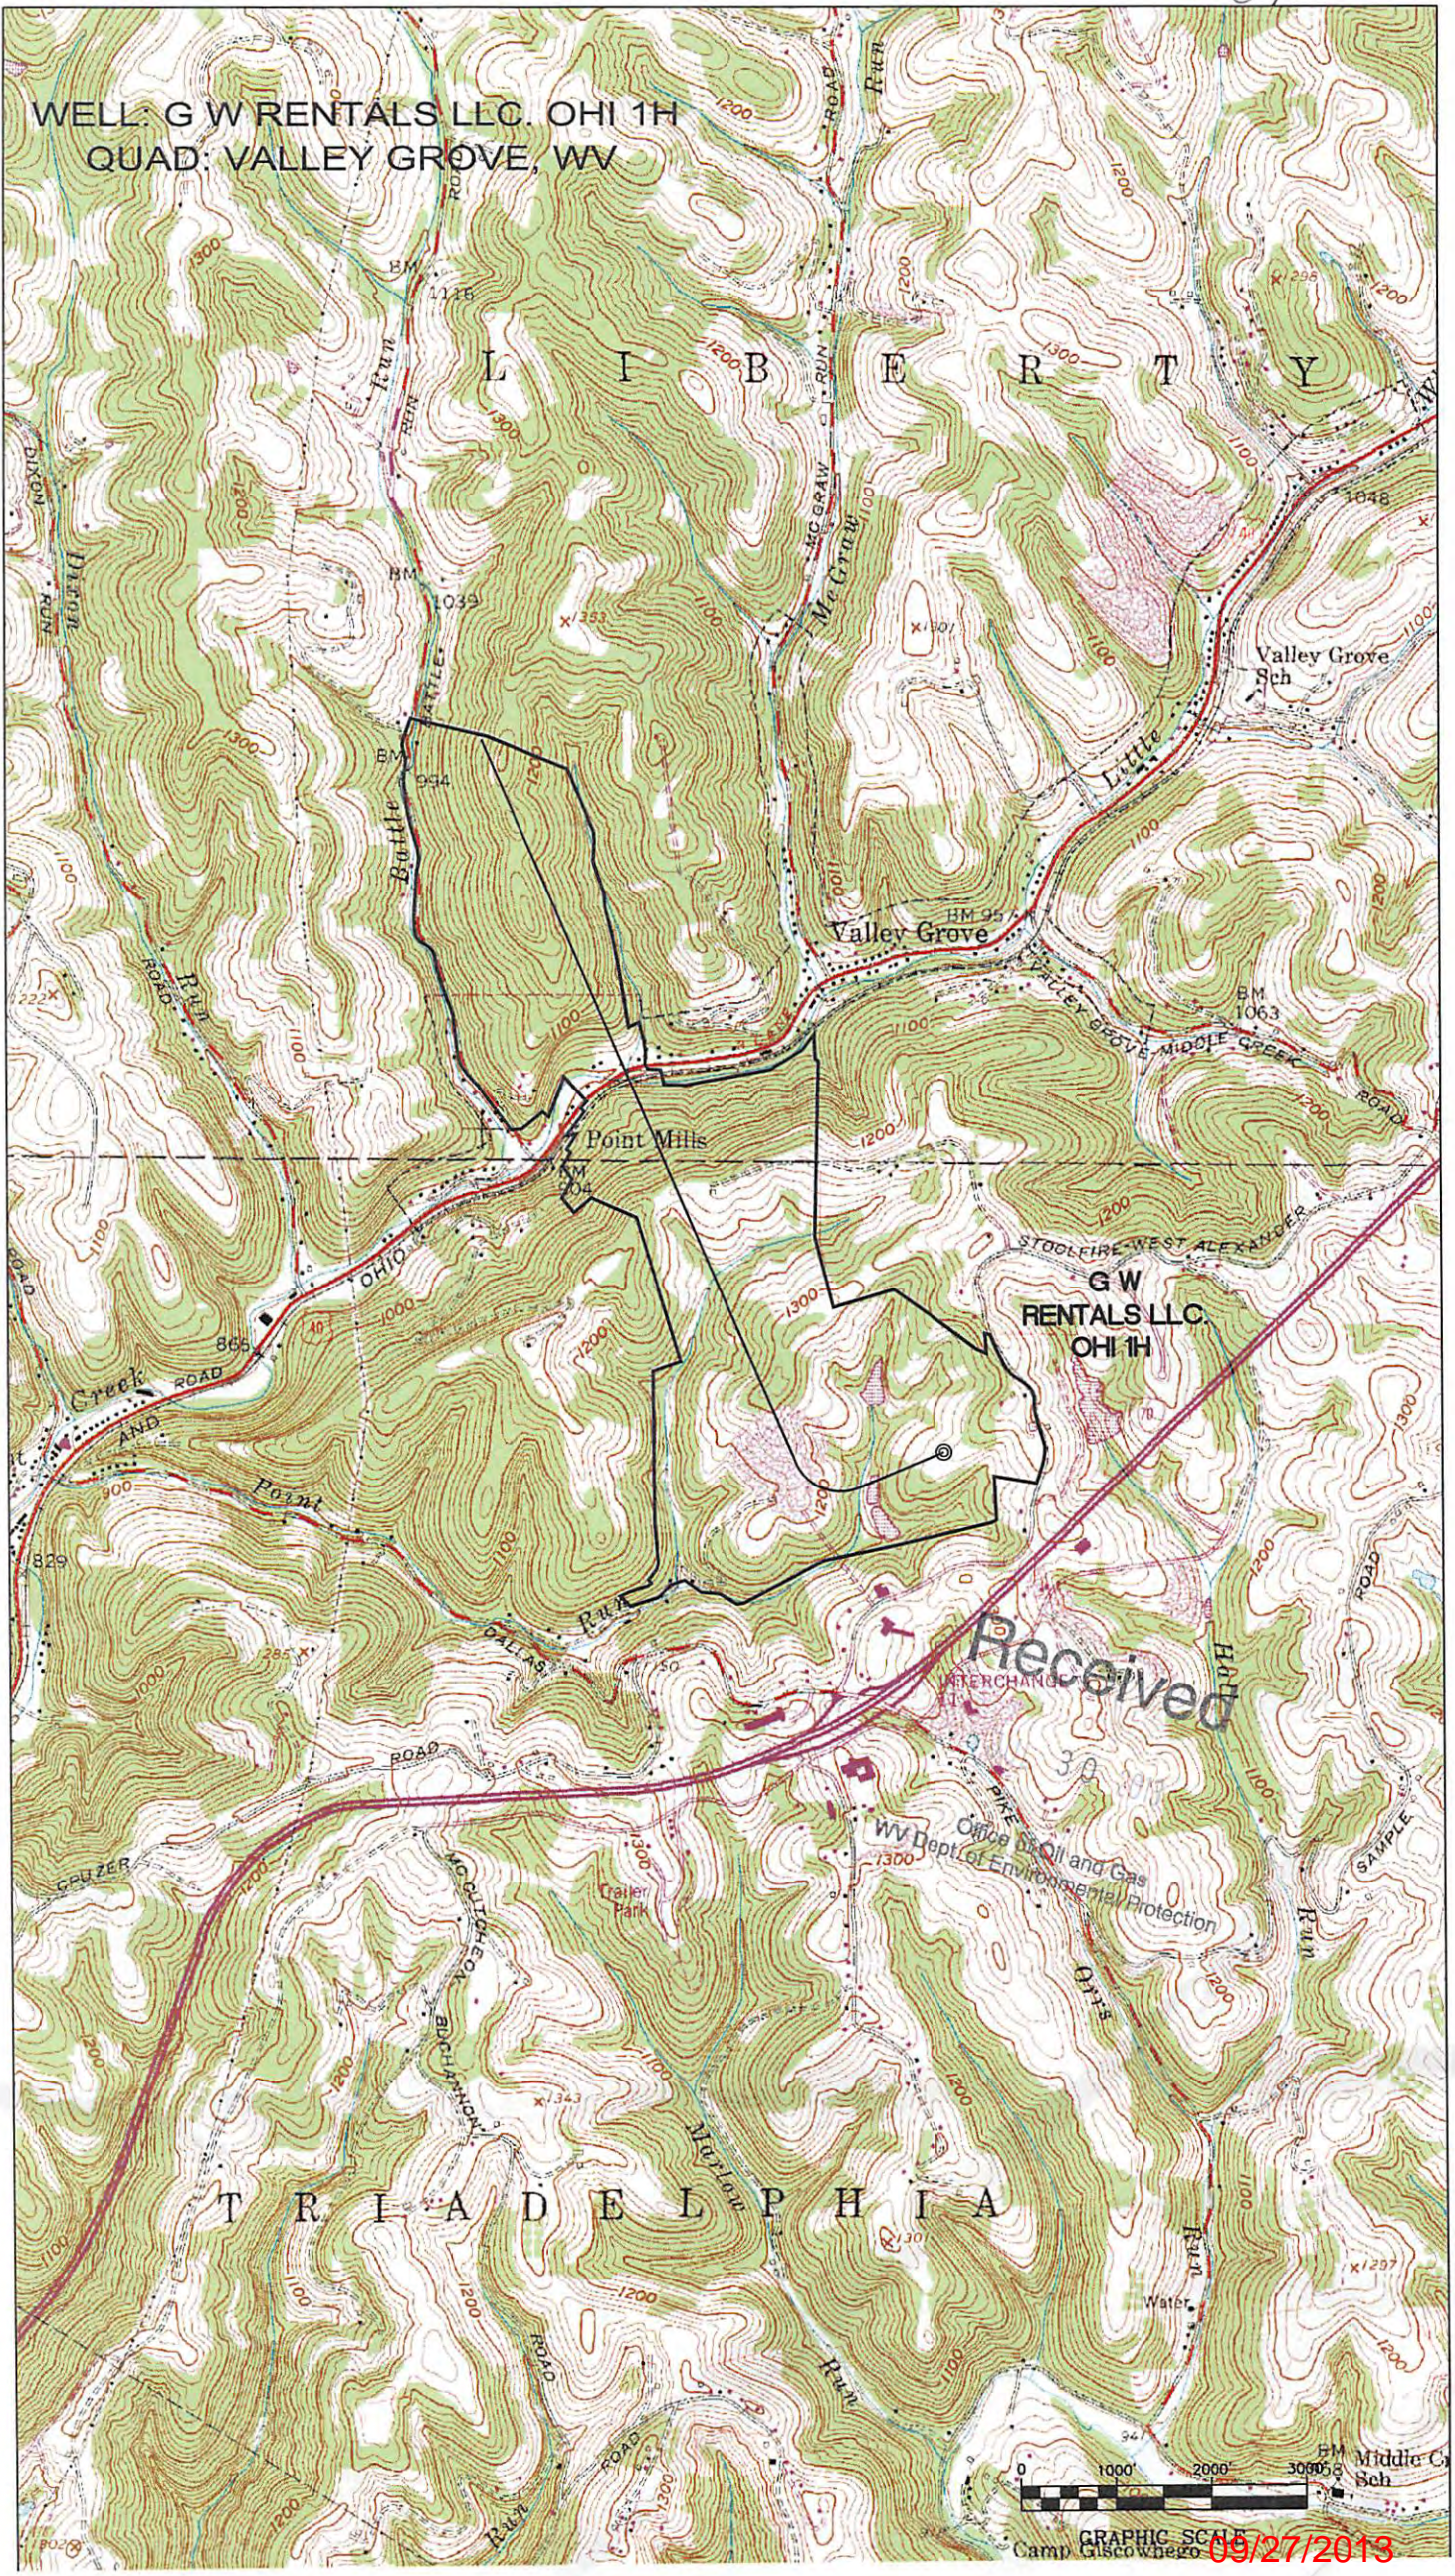

Received

GRAPHIC SCALE
Camp Giscownego 09/27/2013