


Latitude 39 25'

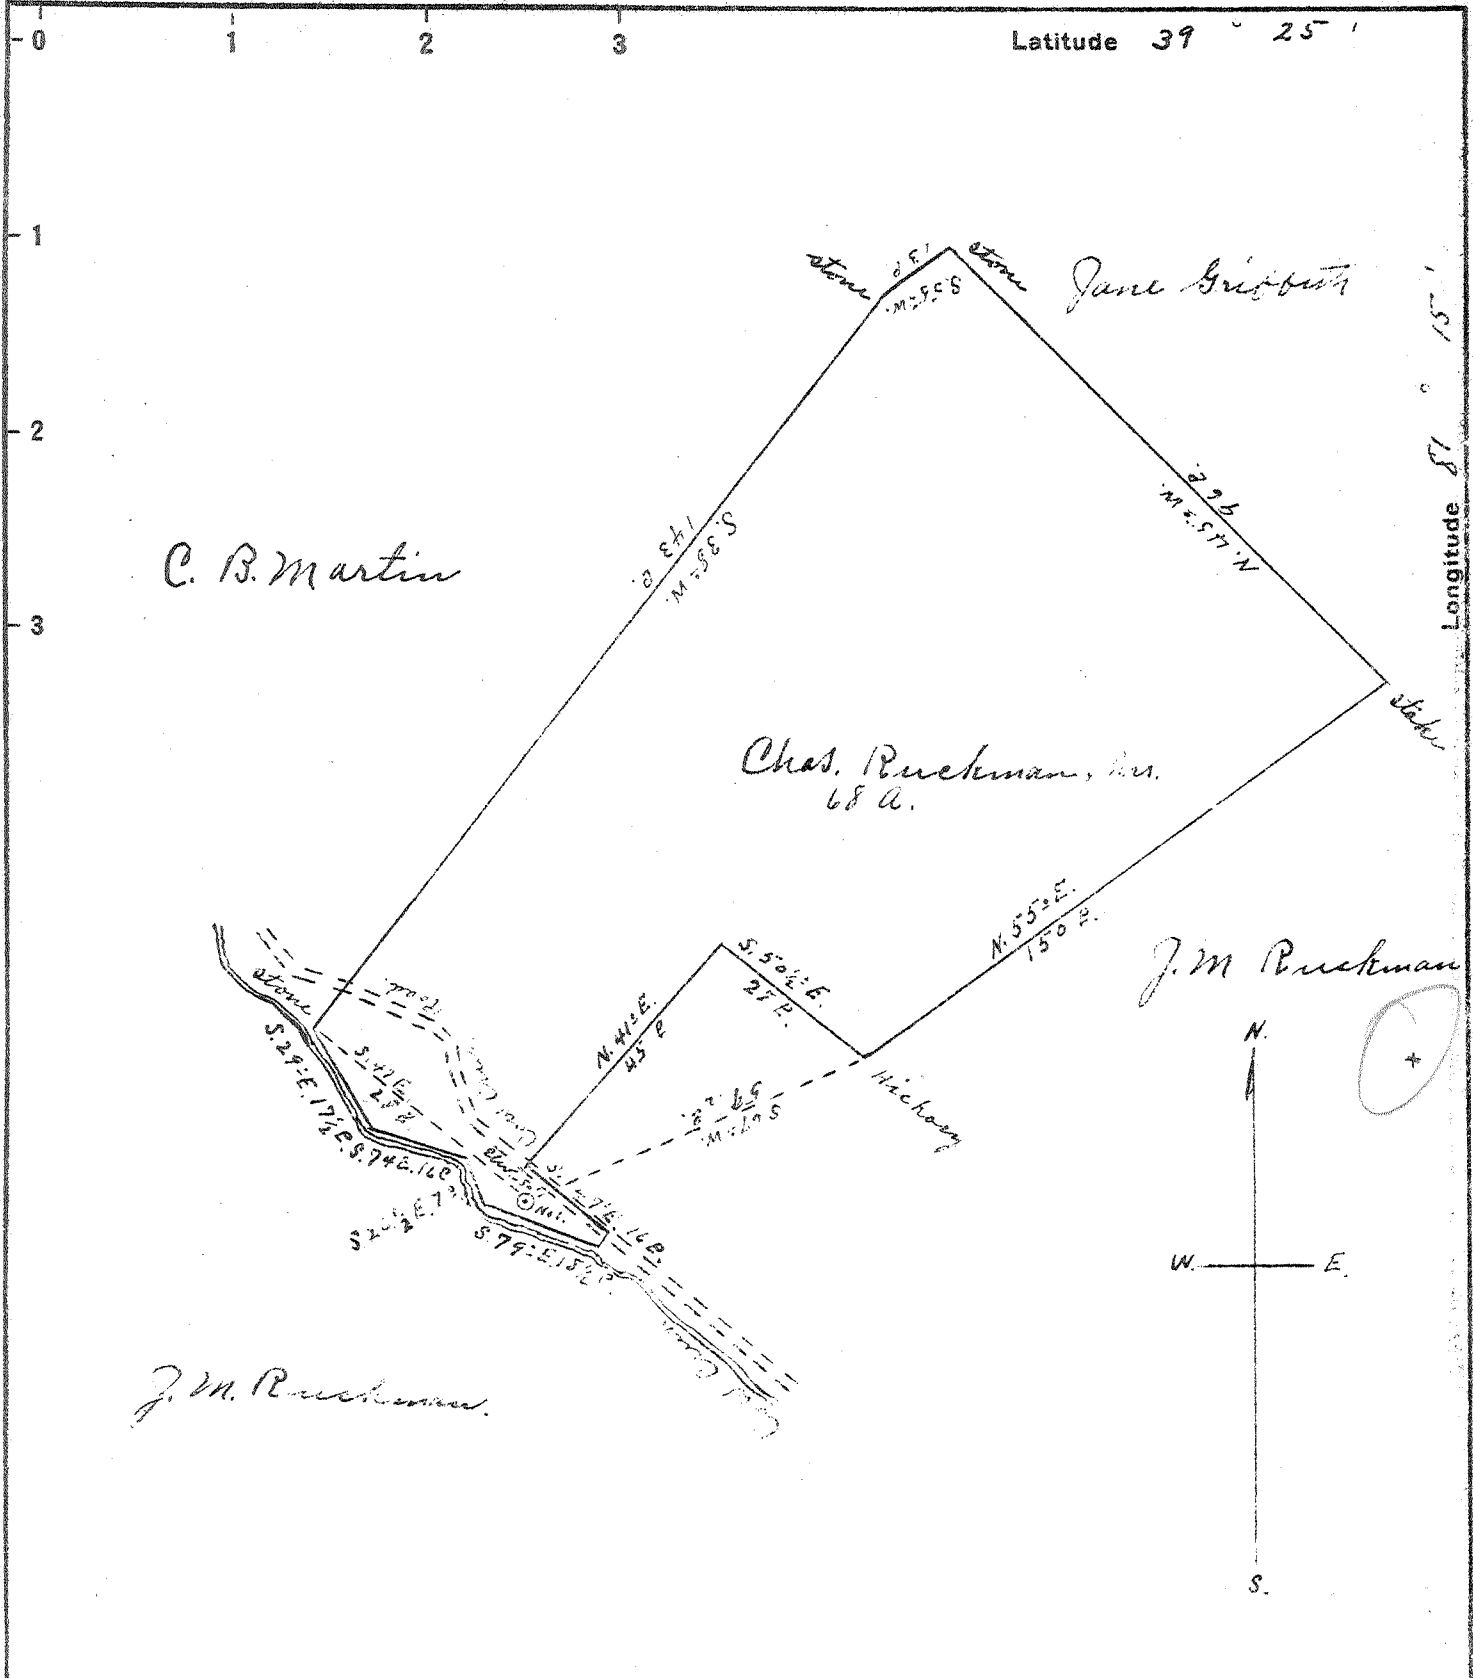

New Location
 Drill Deeper
 Abandonment

544
0.29

Company Irwin Cooper
 Address St. Marys
 Farm Chas. Ruckman, Inc.
 Tract _____ Acres 68 Lease No. _____
 Well (Farm) No. 1 Serial No. _____
 Elevation (Spirit Level) 680'
 Quadrangle Maritta O.
 County Pleasants District Jefferson
 Engineer Jno Triplett
 Engineer's Registration No. _____
 File No. _____ Drawing No. _____
 Date Oct. 25, 1941 Scale 30 R - 1"

STATE OF WEST VIRGINIA
 DEPARTMENT OF MINES
 OIL AND GAS DIVISION
 CHARLESTON

WELL LOCATION MAP
 FILE NO. PLEAS-172A

+ Denotes location of well on United States Topographic Maps, scale 1 to 62,500, latitude and longitude lines being represented by border lines as shown.

- Denotes one inch spaces on border line of original tracing.