


Latitude 39° 25'

Longitude 81° 05'

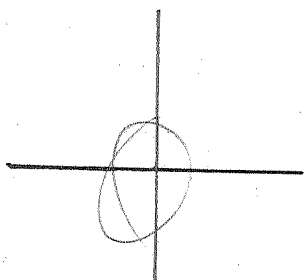


FRANK REYNOLDS.

C. REYNOLDS, ET AL.

ELIZA DECKER ET AL.
20 AC.

E. J. ADAMS.

GEO. LEONARD. MRS.

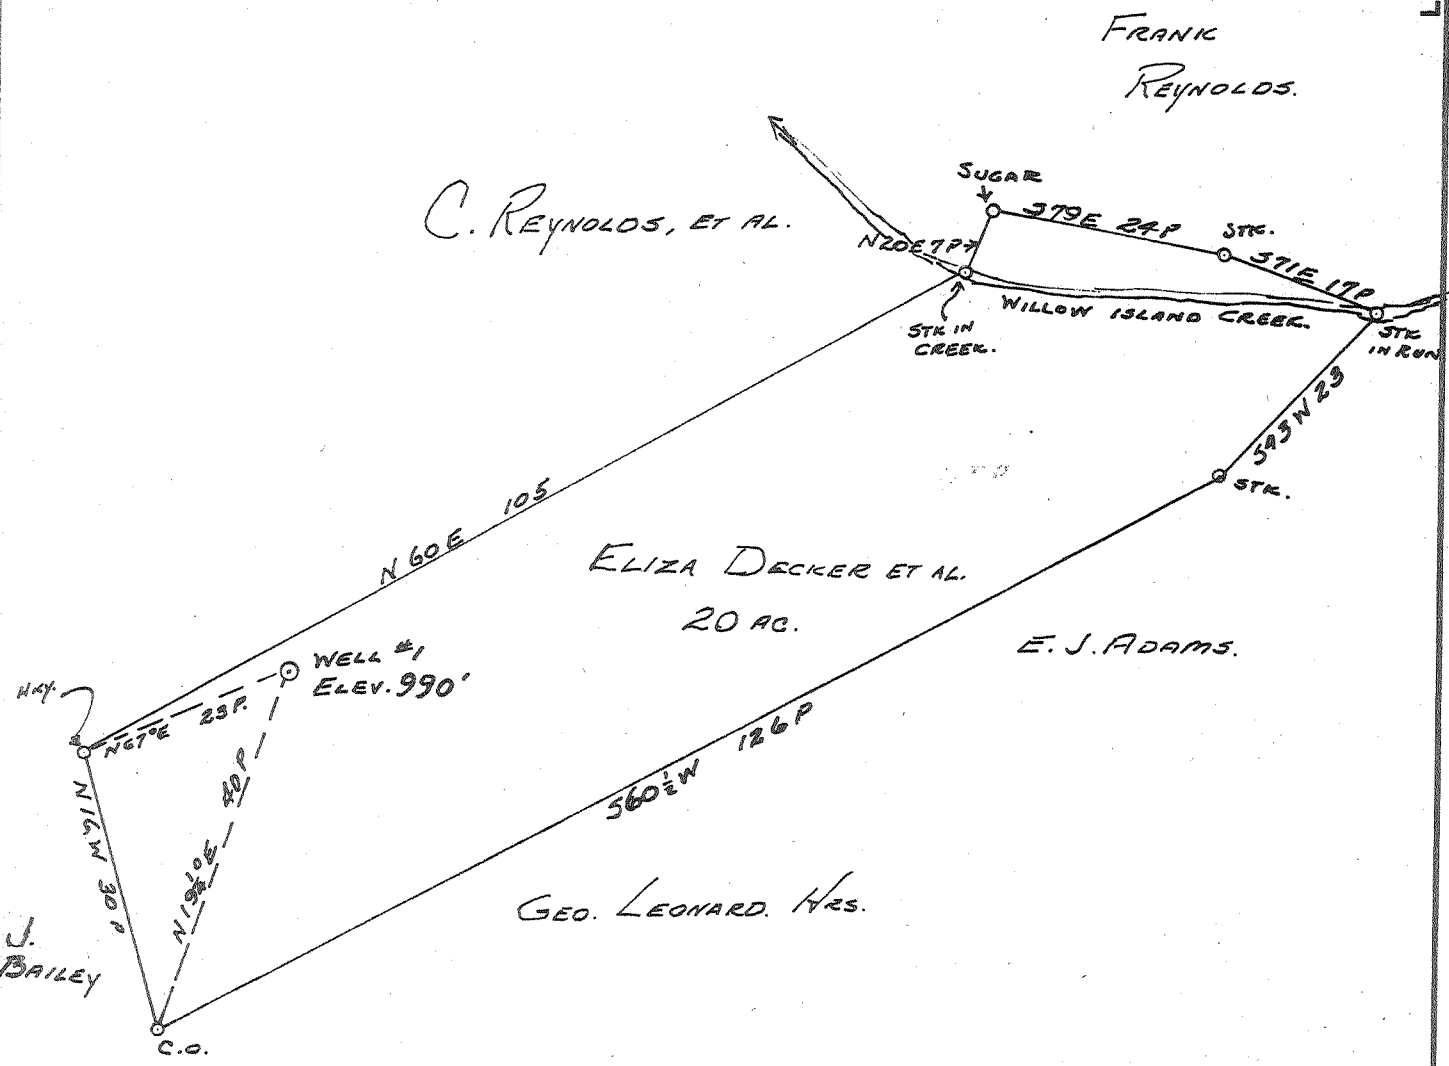

New Location...
Drill Deeper...
Abandonment...

JUN 6 1960

499 W
no X

Company HART & HAMILTON

Address ST. MARYS, W.VA.

Farm ELIZA DECKER, ET AL.

Tract _____ Acres 20 Lease No. 131

Well (Farm) No. 1 Serial No. 85

Elevation (Spirit Level) 990'

Quadrangle ST. MARYS

County PLEASANTS District McKim

Engineer JOHN W. HAMILTON

Engineer's Registration No. 2274

File No. _____ Drawing No. _____

Date MAY 1, 1960 Scale 1" = 20 P

STATE OF WEST VIRGINIA
DEPARTMENT OF MINES
OIL AND GAS DIVISION
CHARLESTON

WELL LOCATION MAP
FILE NO. PLEAS-812-A

+ Denotes location of well on United States Topographic Maps, scale 1 to 62,500, latitude and longitude lines being represented by border lines as shown.

- Denotes one inch spaces on border line of original tracing.