

Latitude 39° 25'


Longitude 81° 10'

CLARENCE MAXWELL

STEWART & REYNOLDS
72 AC.

J.C. SMITH.

J.C. COTTON

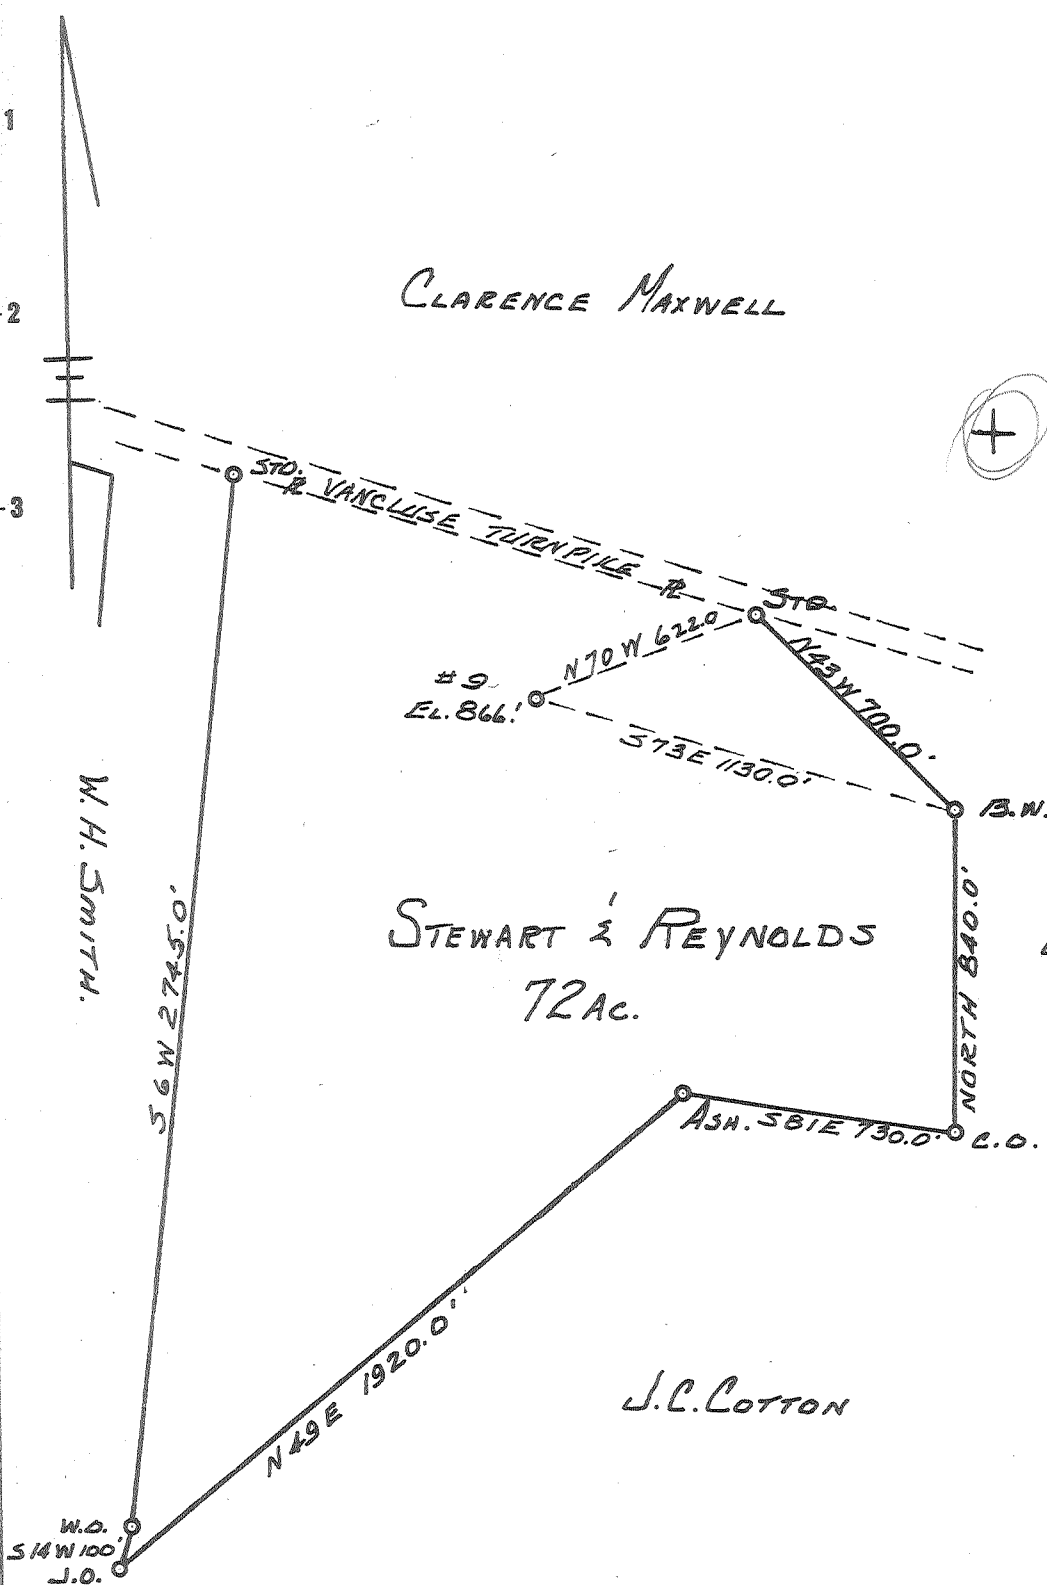

New Location
 Drill Deeper
 Abandonment

AUG - 1 1962

213 W
 2180

Company LEONARD HART

Address ST. MARYS, W. VA.

Farm STEWART & REYNOLDS

Tract _____ Acres 72 Lease No. 8

Well (Farm) No. 9 Serial No. _____

Elevation (Spirit Level) 866.0'

Quadrangle ST. MARYS

County PLEASANTS District WASHINGTON

Engineer JOHN W. HAMILTON

Engineer's Registration No. 2274

File No. _____ Drawing No. 289

Date Nov. 1, 1960 Scale 1" = 500'

STATE OF WEST VIRGINIA
 DEPARTMENT OF MINES
 OIL AND GAS DIVISION
 CHARLESTON

WELL LOCATION MAP
 FILE NO. PLEAS-981-A

+ Denotes location of well on United States Topographic Maps, scale 1 to 62,500, latitude and longitude lines being represented by border lines as shown.

- Denotes one inch spaces on border line of original tracing.