

0.69 MI. 4/11/78

1456

Latitude 39° 22' 30"


39° 25'

4.165
8.70 W

15°
81° 15'

1.23 MI.

TOPO LOC.
T.S. SERIES
LAT 39° 21' 27"
LONG 81° 15' 46"

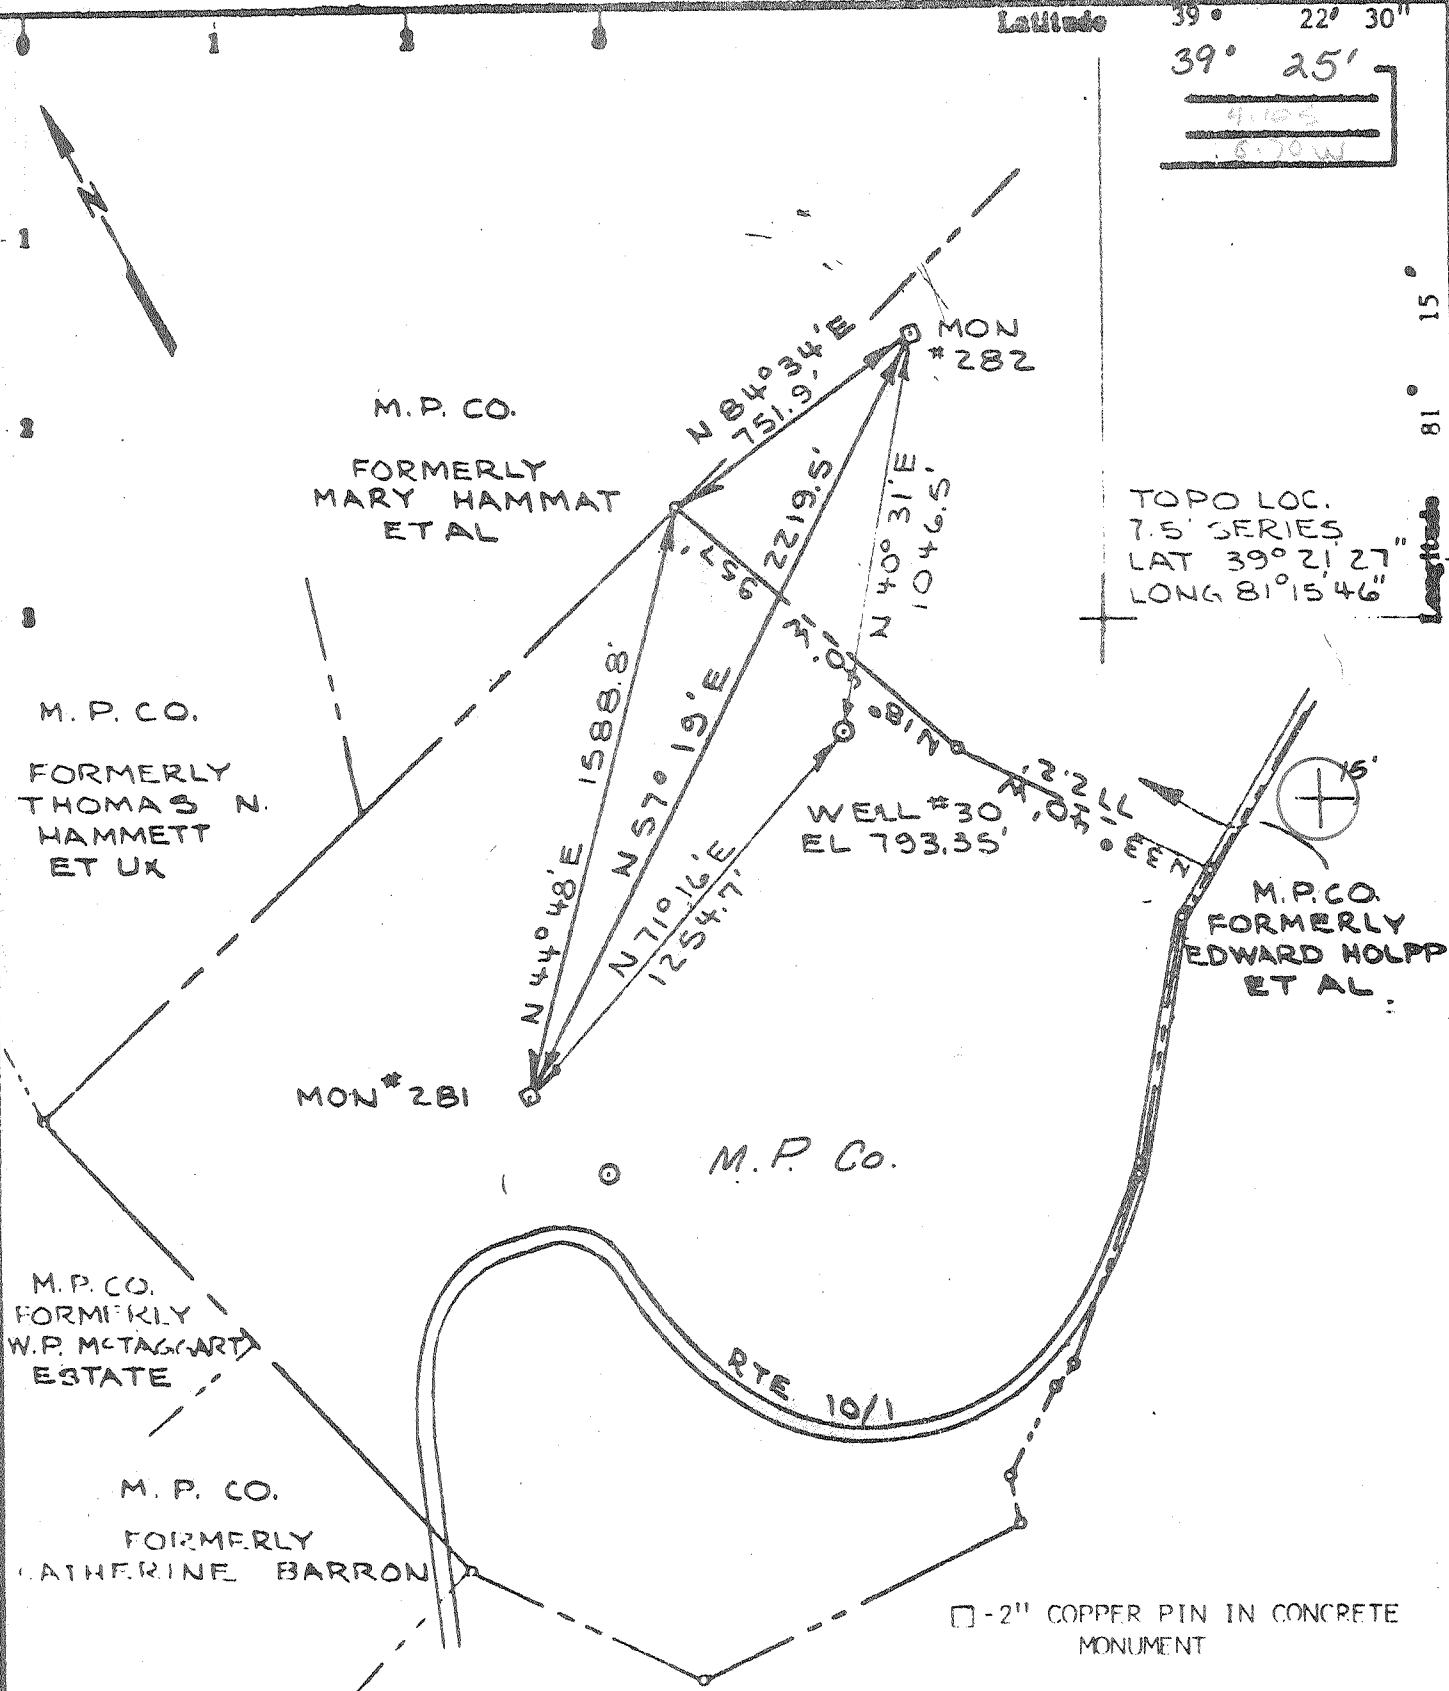

Source of Elevation U.S.G.S. B.M. #B132 1957; EL 634.41

I, the undersigned, hereby certify that this map is correct to the best of my knowledge and belief and shows all the information required by paragraph 6 of the rules and regulations of the oil and gas section of the mining laws of West Virginia.

Minimum accuracy, one part in 1790'

- Fracture...
- Redrill...
- New Location
- Drill Deeper
- Abandonment

- 2" COPPER PIN IN CONCRETE MONUMENT

Company Monongahela Power Company
 Address 1310 Fairmont Ave., Fairmont, W.Va.
 Farm M.P. CO. (Formerly Paul Ingram)
 Tract Area 113.25± Lease No. _____
 Well (Farm) No. 30 Serial No. EC
 Elevation (Split Level) 793.35' Marietta 15'
 Quadrangle Willow Island, W. Va. - Ohio
 County Pleasants District Grant
 Surveyor or Engineer Donald L. County
 Surveyor's or Engineer's Registration No. W.VA. I.L.S. #32
 File No. _____ Drawing No. _____
 Date _____ Scale 1"=500'

STATE OF WEST VIRGINIA
DEPARTMENT OF MINES
OIL AND GAS DIVISION
CHARLESTON

WELL LOCATION MAP
FILE NO. PLEAS-1136-A

+ Denotes location of well on United States Topographic Maps, scale 1 to 24,000 latitude and longitude lines being represented by border lines as shown.

MAY 15 1978

- Denotes one inch spaces on border line of original tracing.

47-073