



LINE	BEARING	DISTANCE
L1	N 19°18' E	406.20'
L2	N 21°43' E	130.70'
L3	N 28°51' E	197.00'
L4	N 30°20' E	196.80'
L5	N 37°38' E	197.50'
L6	N 40°13' E	196.80'
L7	N 48°24' E	512.40'
L8	S 38°57' W	251.70'
L9	S 42°44' E	204.10'
L10	N 39°00' E	251.80'
L11	S 01°00' E	281.50'
L12	S 23°15' W	412.50'
L13	N 72°09' W	2282.60'
L14	N 22°20' E	190.00'
L15	N 72°06' W	473.00'

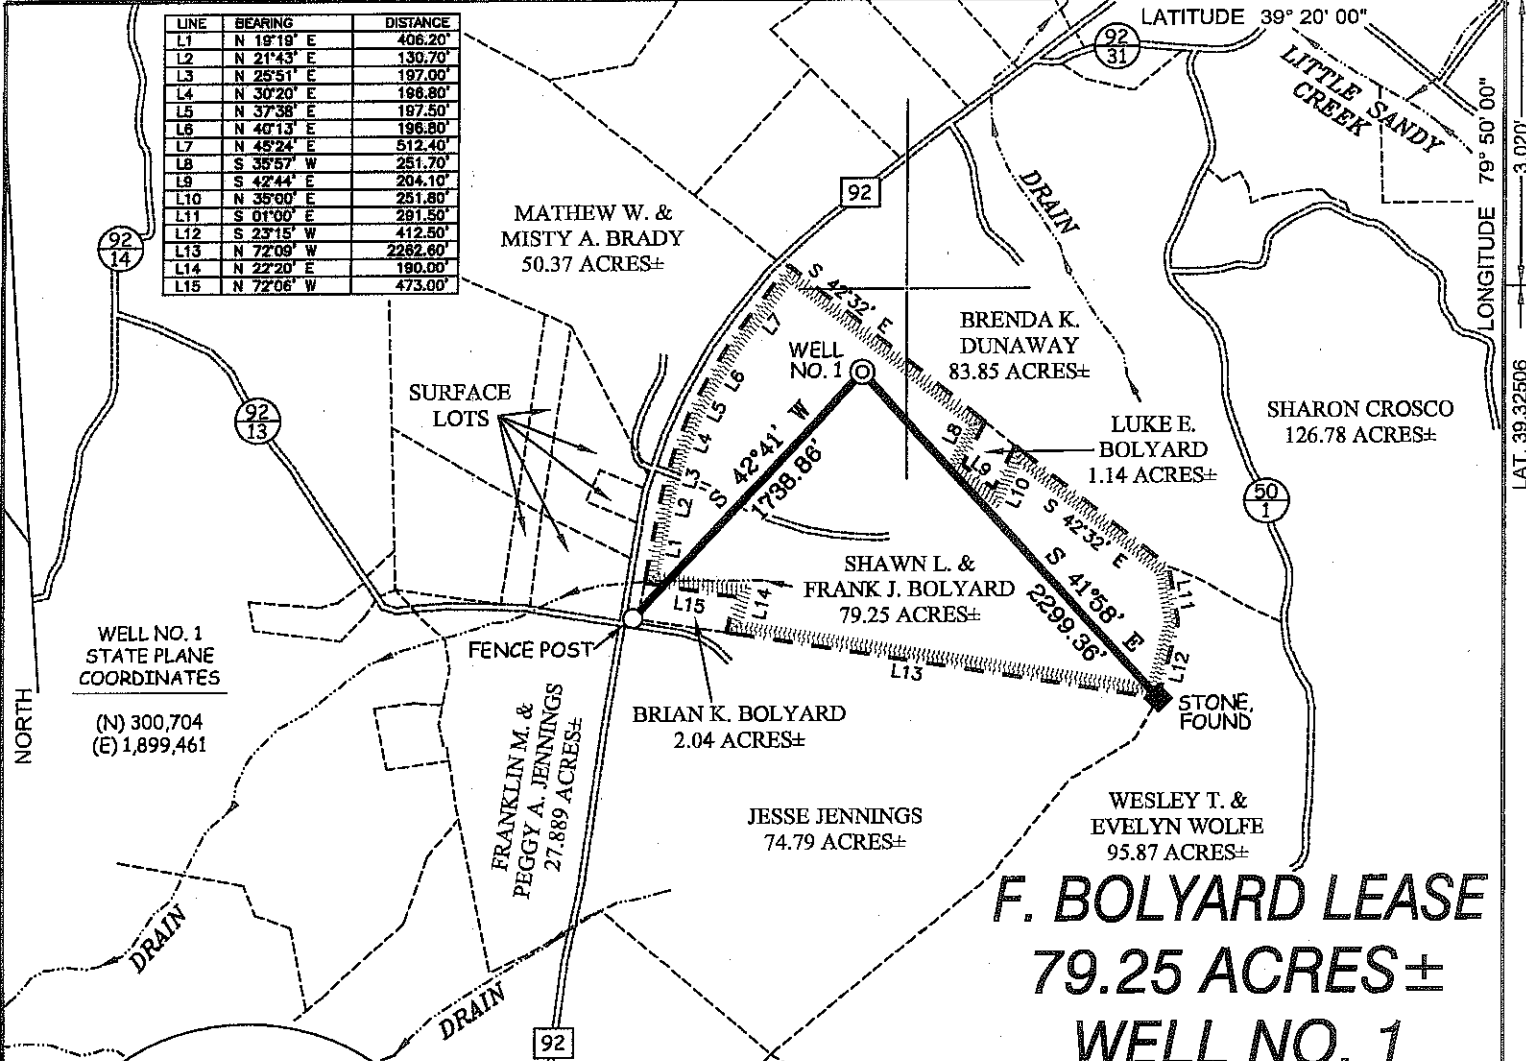


WELL NO. 1
STATE PLANE
COORDINATES
(N) 300,704
(E) 1,899,461

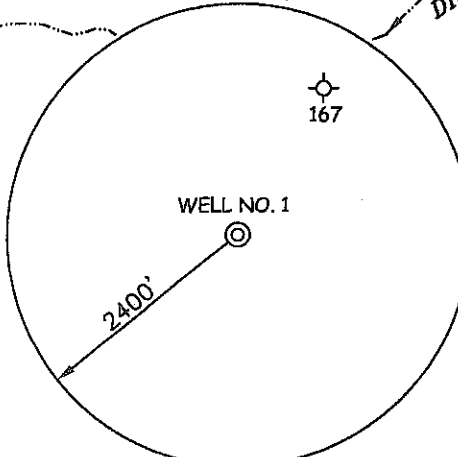

NOTES ON SURVEY


1. TIES TO WELLS AND CORNERS ARE BASED ON GRID NORTH FOR THE WV STATE PLANE COORDINATE SYSTEM NORTH ZONE NAD '27.
2. TIES TO REFERENCES ARE BASED ON MAGNETIC NORTH 09/23/09.
3. LEASE BOUNDARY SHOWN HEREON TAKEN FROM DEED BOOK 626 PAGE 948.
4. SURFACE OWNER AND ADJOINER INFORMATION TAKEN FROM THE ASSESSOR AND COUNTY CLERK RECORDS OF PRESTON COUNTY IN JULY, 2009.
5. WELL LAT./LONG. (NAD'27) ESTABLISHED BY DGPS(SUBMETER MAPPING GRADE).

REFERENCES

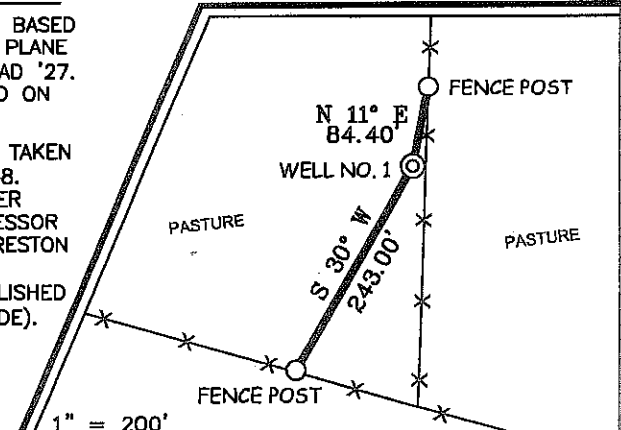

I THE UNDERSIGNED, HEREBY CERTIFY THAT THIS PLAT IS CORRECT TO THE BEST OF MY KNOWLEDGE AND BELIEF AND SHOWS ALL THE INFORMATION REQUIRED BY LAW AND THE REGULATIONS ISSUED AND PRESCRIBED BY THE DIVISION OF ENVIRONMENTAL PROTECTION.

P.S. 677
Gregory A. Smith

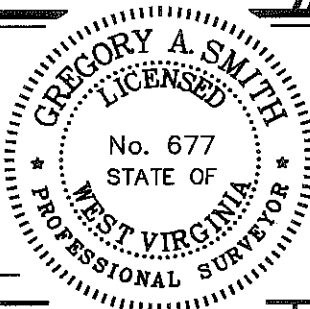

(+) DENOTES LOCATION OF WELL ON UNITED STATES TOPOGRAPHIC MAPS.
DATE SEPTEMBER 24, 20 09
OPERATORS WELL NO. F. BOLYARD #1
API WELL NO. 47-077-00522
COUNTY ST. CLAIR PERMIT

CANCELLED

MINIMUM DEGREE OF ACCURACY 1/200 FILE NO. 7196P1R (287-19)
PROVEN SOURCE OF ELEVATION DGPS (SUBMETER MAPPING GRADE) SCALE 1" = 1000'

STATE OF WEST VIRGINIA
DIVISION OF ENVIRONMENTAL PROTECTION
OFFICE OF OIL AND GAS



WELL TYPE: OIL GAS LIQUID INJECTION WASTE DISPOSAL IF "GAS" PRODUCTION STORAGE DEEP SHALLOW

LOCATION: ELEVATION 1,586' WATERSHED TRIBUTARY OF LITTLE SANDY CREEK
DISTRICT RENO COUNTY PRESTON QUADRANGLE FELLOWSVILLE 7.5'

SURFACE OWNER SHAWN L. & FRANK J. BOLYARD ACREAGE 79.25±
ROYALTY OWNER SHAWN L. & FRANK J. BOLYARD LEASE ACREAGE 79.25±

PROPOSED WORK: LEASE NO. _____
DRILL CONVERT DRILL DEEPER REDRILL FRACTURE OR STIMULATE PLUG OFF OLD
FORMATION PERFORATE NEW FORMATION PLUG AND ABANDON CLEAN OUT AND REPLUG OTHER
PHYSICAL CHANGE IN WELL (SPECIFY) _____ TARGET FORMATION ELK
ESTIMATED DEPTH 5,890'

WELL OPERATOR TEXAS KEYSTONE, INC. DESIGNATED AGENT JON FARMER
ADDRESS 560 EPSILON DR. PITTSBURGH, PA 15238 ADDRESS 139-B KILGORE ROAD SCOTT DEPOT, WV 25560 **03/02/2012**

COUNTY NAME
PERMIT