


R. NESTOR LEASE 102.342 ACRES± WELL NO. 15

WELL NO. 15
STATE PLANE COORDINATES
NORTH ZONE (NAD 27)

N. 305,192
E. 1,889,738


LAT=(N) 39.33728
LONG=(W) 79.88983

UTM (NAD'83)
N. 4,354,804
E. 595,692

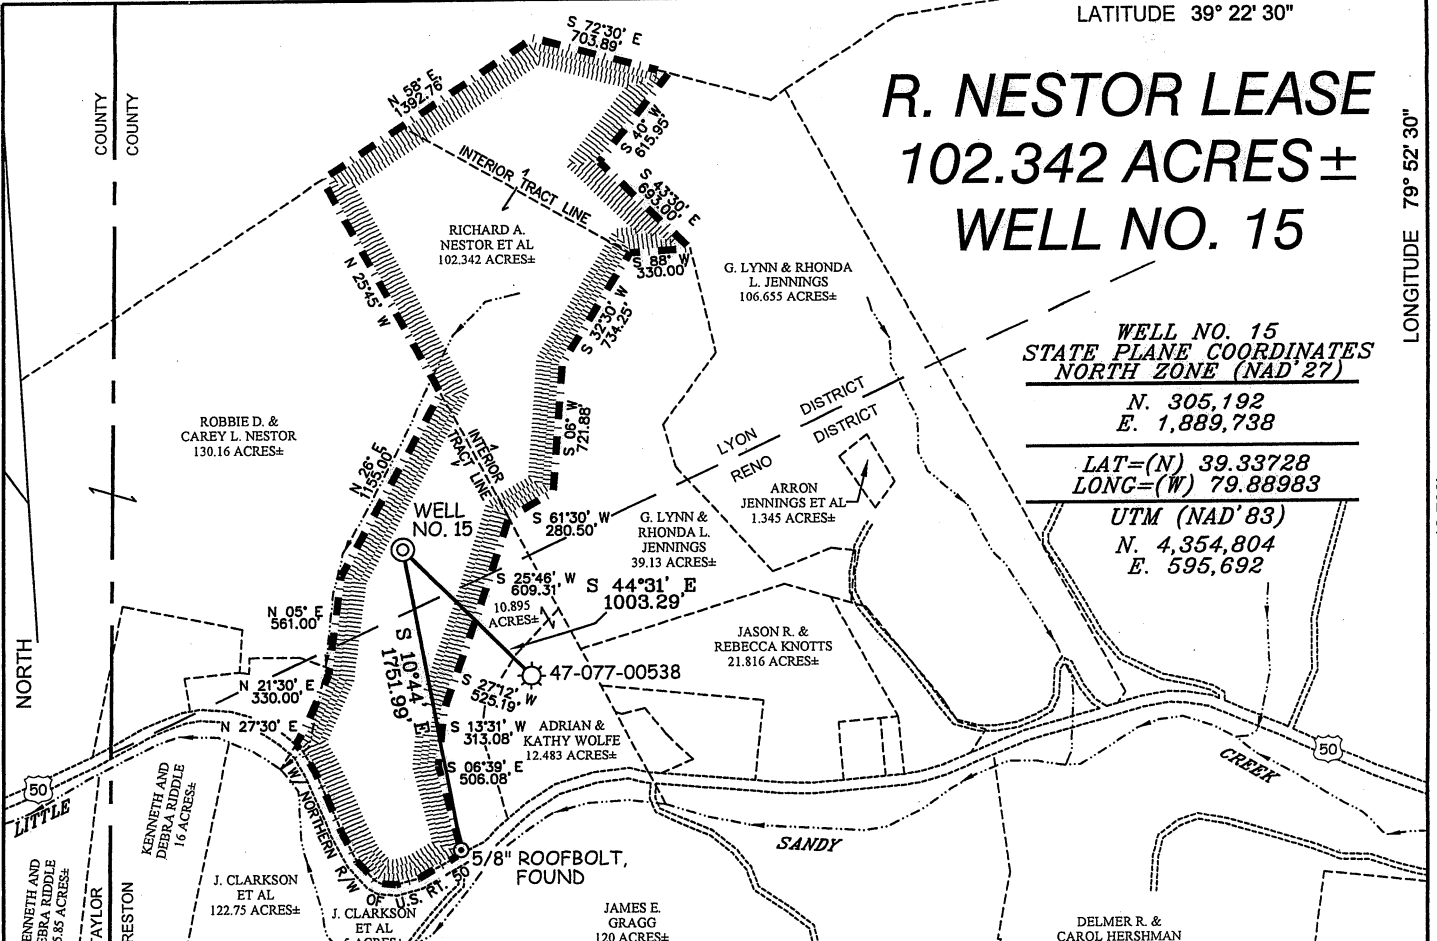


NOTES ON SURVEY

1. TIES TO WELLS AND CORNERS ARE BASED ON GRID NORTH FOR THE WV STATE PLANE COORDINATE SYSTEM NORTH ZONE NAD '27.
2. TIES TO REFERENCES ARE BASED ON MAGNETIC NORTH 02/09/2011.
3. LEASE BOUNDARY SHOWN HEREON TAKEN FROM DEED BOOK 69 PAGE 208, DEED BOOK 86 PAGE 157, DEED BOOK 503 PAGE 573, DEED BOOK 582 PAGE 428 AND A TITLE OPINION DATED 7/10/2009 AS PREPARED BY LEWIS, GLASSER, CASEY, & ROLLINS PLLC.
4. SURFACE OWNER AND ADJOINER INFORMATION TAKEN FROM THE ASSESSOR AND COUNTY CLERK RECORDS OF PRESTON COUNTY IN JULY, 2010.
5. WELL LAT./LONG. (NAD'27) ESTABLISHED BY DGPS(SUBMETER MAPPING GRADE).

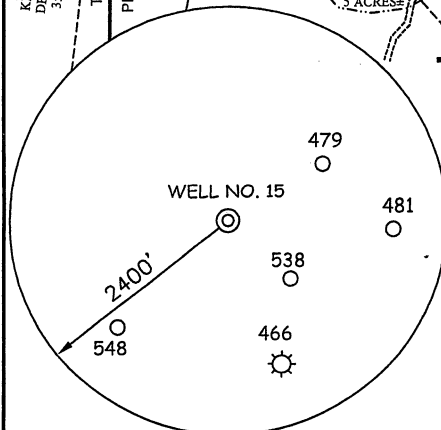


REFERENCES

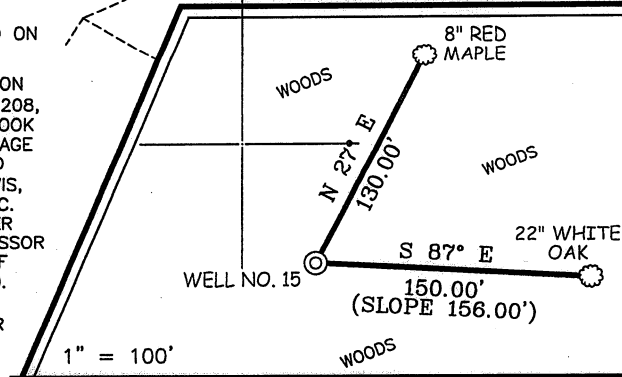

I THE UNDERSIGNED, HEREBY CERTIFY THAT THIS PLAT IS CORRECT TO THE BEST OF MY KNOWLEDGE AND BELIEF AND SHOWS ALL THE INFORMATION REQUIRED BY LAW AND THE REGULATIONS ISSUED AND PRESCRIBED BY THE DIVISION OF ENVIRONMENTAL PROTECTION.

P.S. 677

Gregory A. Smith

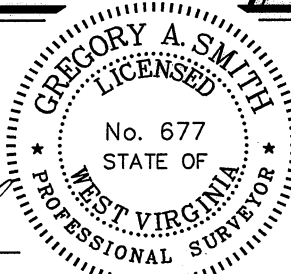

(+) DENOTES LOCATION OF WELL ON UNITED STATES TOPOGRAPHIC MAPS.

DATE APRIL 21, 20 11

REVISION DATE SEPTEMBER 20, 20 11

OPERATORS WELL NO. R. NESTOR # 15

API WELL NO. 47 - 77 - 00583

STATE COUNTY PERMIT

MINIMUM DEGREE OF ACCURACY 1/200 FILE NO. 7595P15R (346-13)
PROVEN SOURCE OF ELEVATION DGPS (SUBMETER MAPPING GRADE) SCALE 1" = 1000'

STATE OF WEST VIRGINIA
DIVISION OF ENVIRONMENTAL PROTECTION
OFFICE OF OIL AND GAS



WELL TYPE: OIL ___ GAS X LIQUID INJECTION ___ WASTE DISPOSAL ___ IF "GAS" PRODUCTION X STORAGE ___ DEEP ___ SHALLOW X

LOCATION: ELEVATION 1,441' WATERSHED TRIBUTARY OF LITTLE SANDY CREEK

DISTRICT LYON COUNTY PRESTON QUADRANGLE THORNTON 7.5'

SURFACE OWNER RICHARD A. NESTOR ET AL ACREAGE 102.342±

ROYALTY OWNER RICHARD A. NESTOR ET AL LEASE ACREAGE 102.342±

PROPOSED WORK: LEASE NO. _____

DRILL X CONVERT ___ DRILL DEEPER ___ REDRILL ___ FRACTURE OR STIMULATE X PLUG OFF OLD

FORMATION ___ PERFORATE NEW FORMATION ___ PLUG AND ABANDON ___ CLEAN OUT AND REPLUG ___ OTHER ___

PHYSICAL CHANGE IN WELL (SPECIFY) _____ TARGET FORMATION ELK

ESTIMATED DEPTH 5,750'

WELL OPERATOR TEXAS KEYSTONE, INC. DESIGNATED AGENT GREGORY A. SMITH

ADDRESS 560 EPSILON DR. ADDRESS P.O. BOX 150 226 W. MAIN STREET

PITTSBURGH, PA 15238 GLENVILLE, WV 26351

COUNTY NAME

PERMIT

