
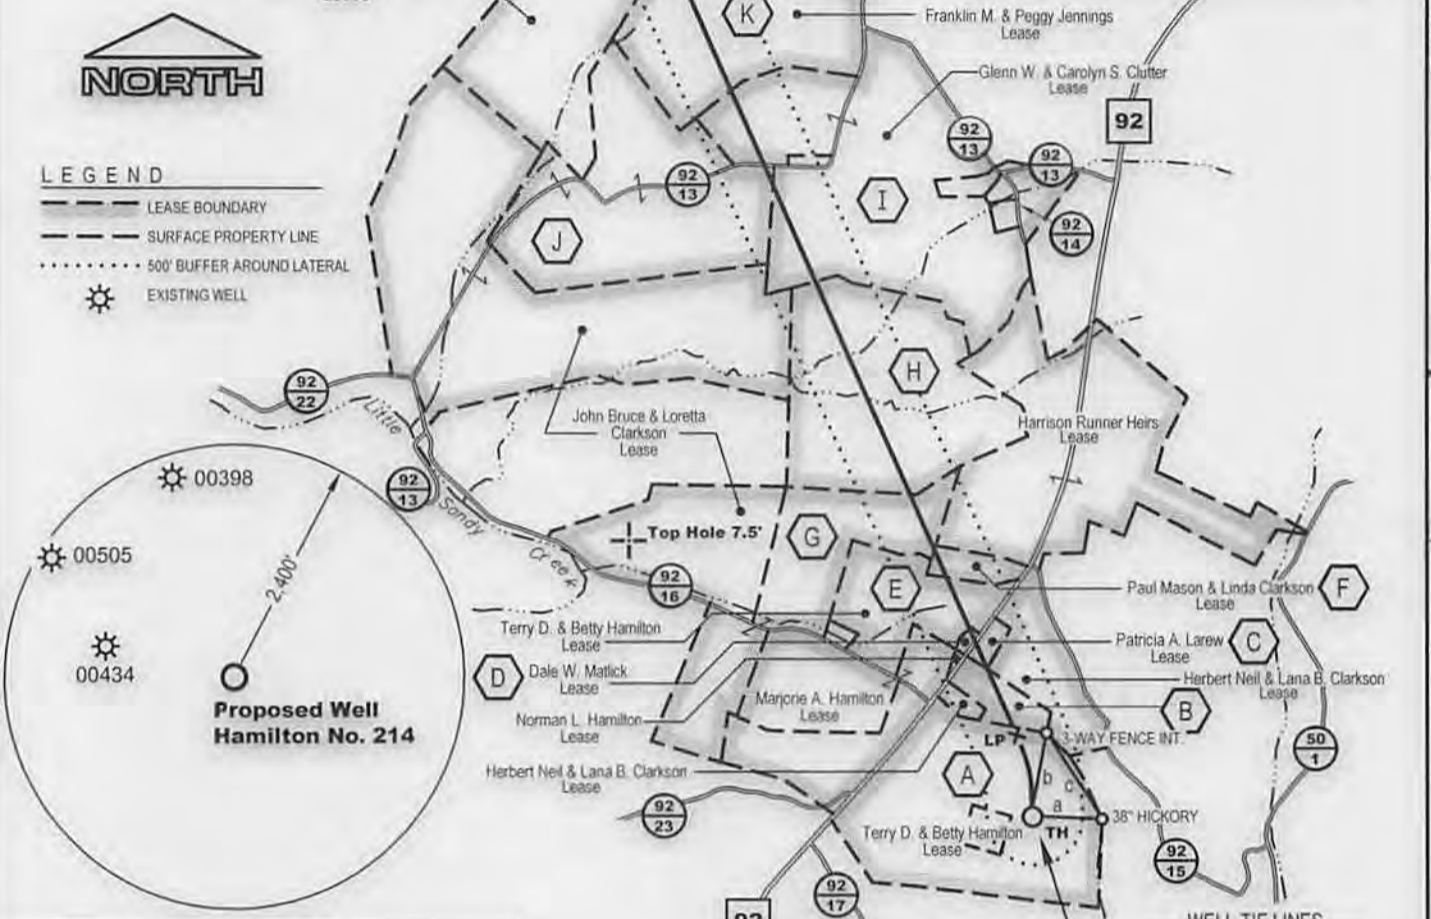


Hexagon	Tax Map / Parcel	Surface Owner
A	23/1	T. & B. HAMILTON
B	23/2	H. & L. CLARKSON
C	16/36	P. LAREW
D	16/37.1	D. MATLICK
E	16/35	T. & B. HAMILTON
F	16/37.4	P. & L. CLARKSON
G	15/21	J. & L. CLARKSON
H	15/14	HARRISON RUNNER HEIRS
I	15/8	G. & C. CLUTTER
J	15/7	W. & G. WAGNER
K	15/4	F. & P. JENNINGS

NOTE: No railroads are crossed by the proposed Hamilton 214 lateral.

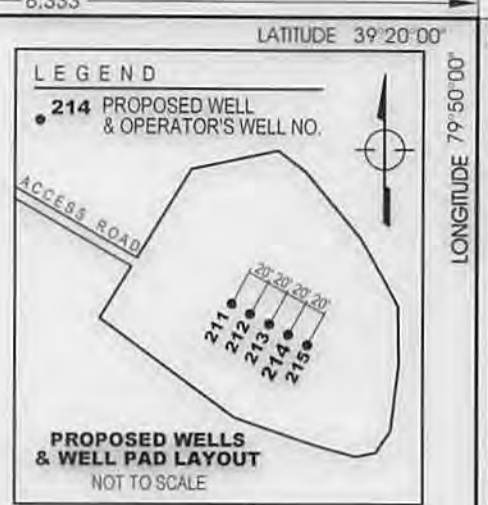

WELL TIE LINES

a	N88°01'00"W	725.73'
b	S09°33'00"W	883.51'
c	S32°51'03"E	1067.03'

Hamilton No. 214	UTM Zone 17 nad83 (meters)	Latitude / Longitude (WGS84)
Top Hole (TH)	N4351082.46 E598077.96	N39°18'12.88" E79°51'44.97"
Landing Point (LP)	N4351339.64 E598023.89	N39°18'21.24" E79°51'47.09"
Bottom Hole (BH)	N4353758.62 E596895.17	N39°19'40.15" E79°52'32.95"

MSES consultants, inc.
 P. O. Drawer 190, Clarksburg, WV 26302-0190
 (304) 624-9700

FILE NO. 13-284-Hamilton#214 Well Plat
 SCALE 1" = 2000' DRAWN BY RLR
 MIN. DEGREE OF ACCURACY 1 in 200
 PROVEN SOURCE OF ELEVATION:
 GPS (SURVEY GRADE)

I, the undersigned, hereby certify that this plan is correct to the best of my knowledge and belief and that it shows all information required by law and the rules issued and prescribed by the department of environmental protection.

(SIGNED) *[Signature]*
 R.P.E. _____ P.S. 2029

WVDEP
 OFFICE OF OIL & GAS
 601 57th STREET
 CHARLESTON, WV 25304

DATE MARCH 7 20 14
 OPERATOR'S WELL NO. HAMILTON NO. 214
47 077 00618 H6A
 STATE COUNTY PERMIT NO.
 API WELL NO.

WELL TYPE: OIL GAS LIQUID INJECTION WASTE DISPOSAL
 IF "GAS", PRODUCTION STORAGE DEEP SHALLOW

LOCATION: ELEVATION 1566.56' WATERSHED LITTLE SANDY CREEK
 DISTRICT RENO COUNTY PRESTON QUADRANGLE FELLOWSVILLE, W.V. 7.5'
 SURFACE OWNER TERRY D. & BETTY HAMILTON NEAREST TOWN DENT
 OIL & GAS ROYALTY OWNER T.&B.Hamilton, H.N.&L.B.Clarkson, P.A.Larew, D.W.Matlick, T.&B.Hamilton, P.Mason&L.Clarkson, ACREAGE 95.06
 J.B.&L.Clarkson, H.Runner Hrs c/o E.Runner, G.W.&C.S.Clutter, F.&P.Jennings, W.R.&G.Wagner LEASE ACREAGE 99.06

PROPOSED WORK: DRILL CONVERT DRILL DEEPER REDRILL FRACTURE OR STIMULATE
 PLUG OFF OLD FORMATION PERFORATE NEW FORMATION CLEAN OUT AND REPLUG
 OTHER PHYSICAL CHANGE IN WELL (SPECIFY) _____ PLUG AND ABANDON

TARGET FORMATION MARCELLUS ESTIMATED DEPTH TVD 8,099.6' MD 17,154.6'



WELL OPERATOR MOUNTAINEER KEYSTONE LLC DESIGNATED AGENT NATHAN SKEEN
 ADDRESS 1111 VAN VOORHIS ROAD, SUITE G ADDRESS 1111 VAN VOORHIS ROAD, SUITE G
 MORGANTOWN, WV 26505 MORGANTOWN, WV 26505

FORM MW-6

COUNTY PERMIT NO.

077

08/22/2014

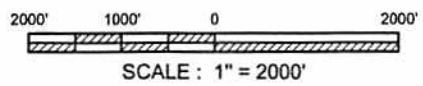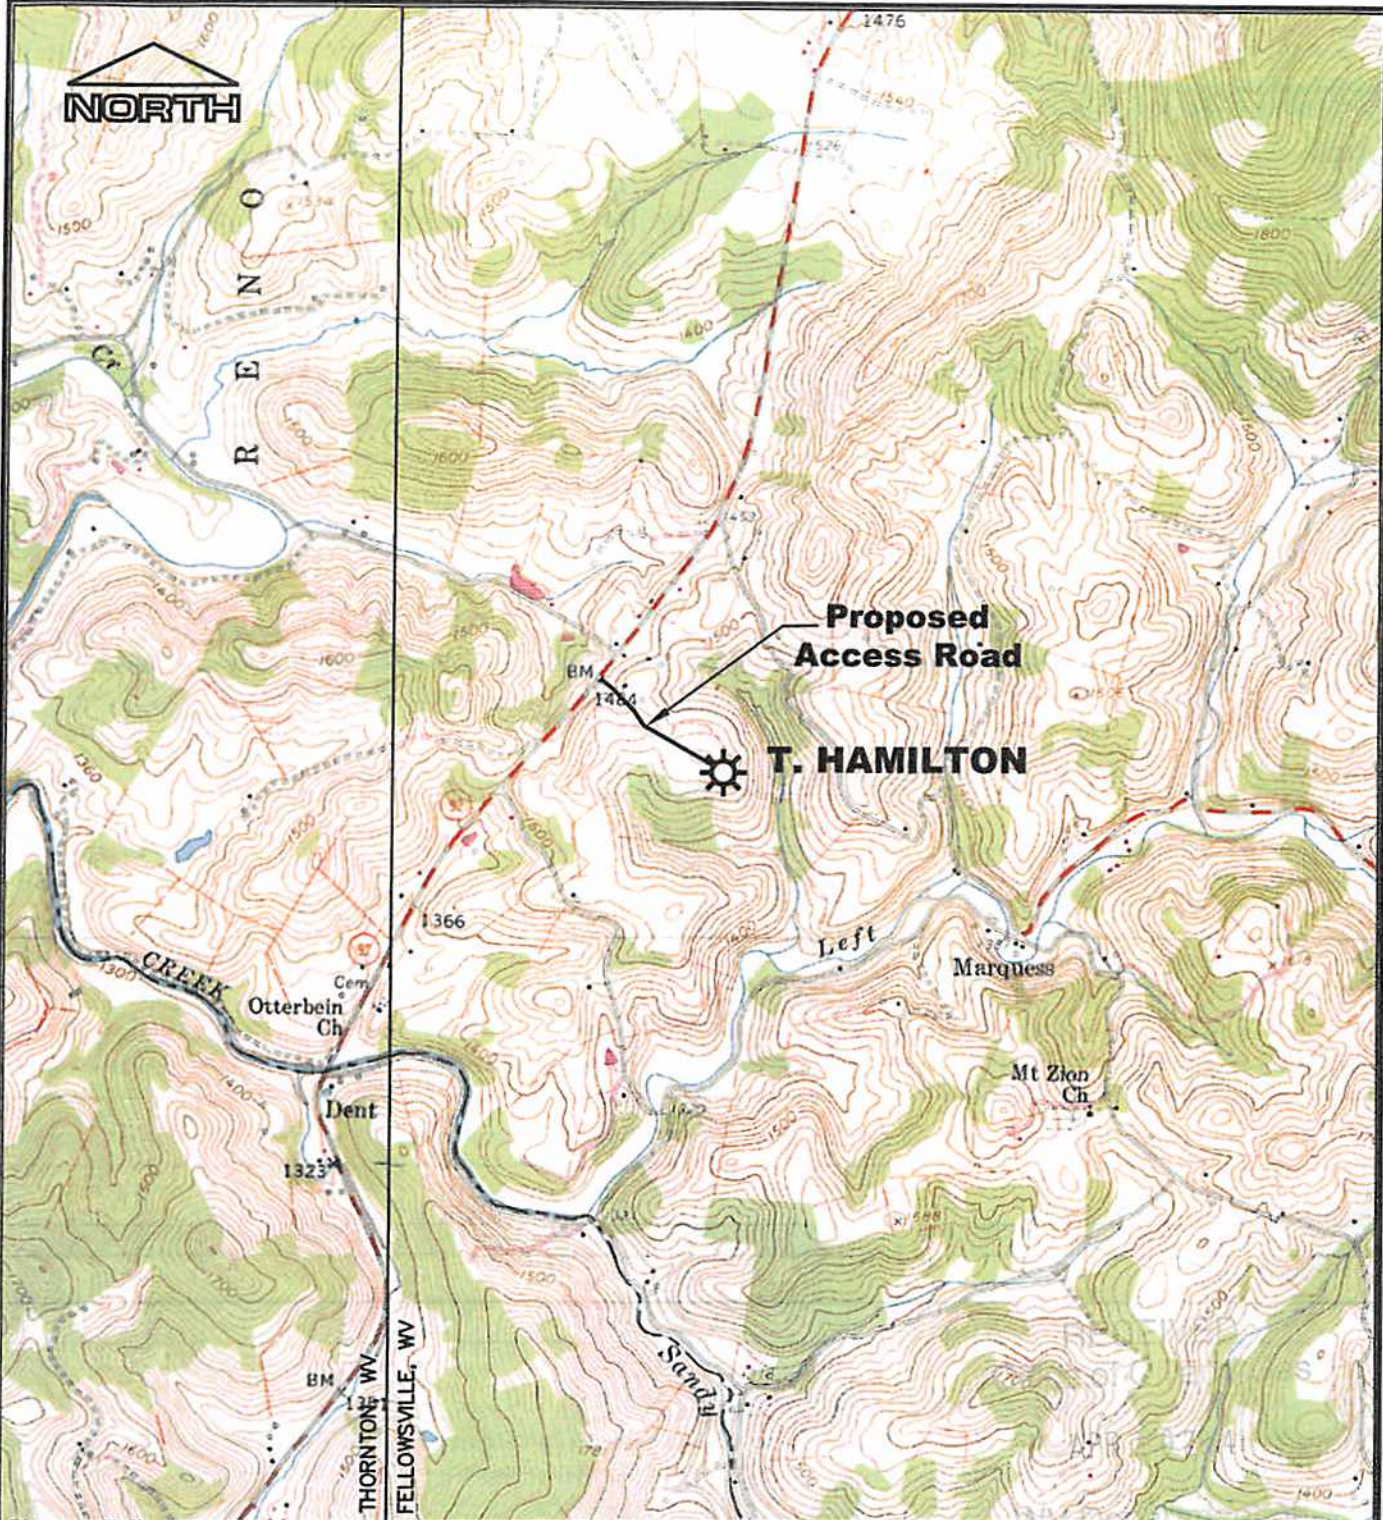

REFERENCE
 U.S.G.S TOPOGRAPHIC MAPS 7.5'
 FELLOWSVILLE, WV, 1958 (P.R. 1976)
 THORNTON, WV, 1958 (P.R. 1976)

MOUNTAINEER KEYSTONE, LLC

PROPOSED T. HAMILTON WELL LOCATION MAP

Drawn by	RLR	2/14
Engineer	DDT	2/14
Checked by	RVS	2/14
		Date

Scale: AS SHOWN

Prepared by *MSES consultants, inc.*