


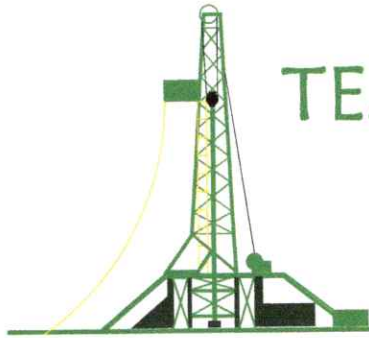

TEAVEE OIL & GAS, INC.


DRILLING, PRODUCTION,
STORAGE, WELL SERVING

P. O. BOX 27
WINFIELD, W. VA. 25213
(304) 586-2151

CORPORATE OFFICES

19TH FLOOR KANAWHA VALLEY BLDG.
CHARLESTON, W. VA. 25301
(304) 342-2125

WELL LOCATION VICINITY MAP

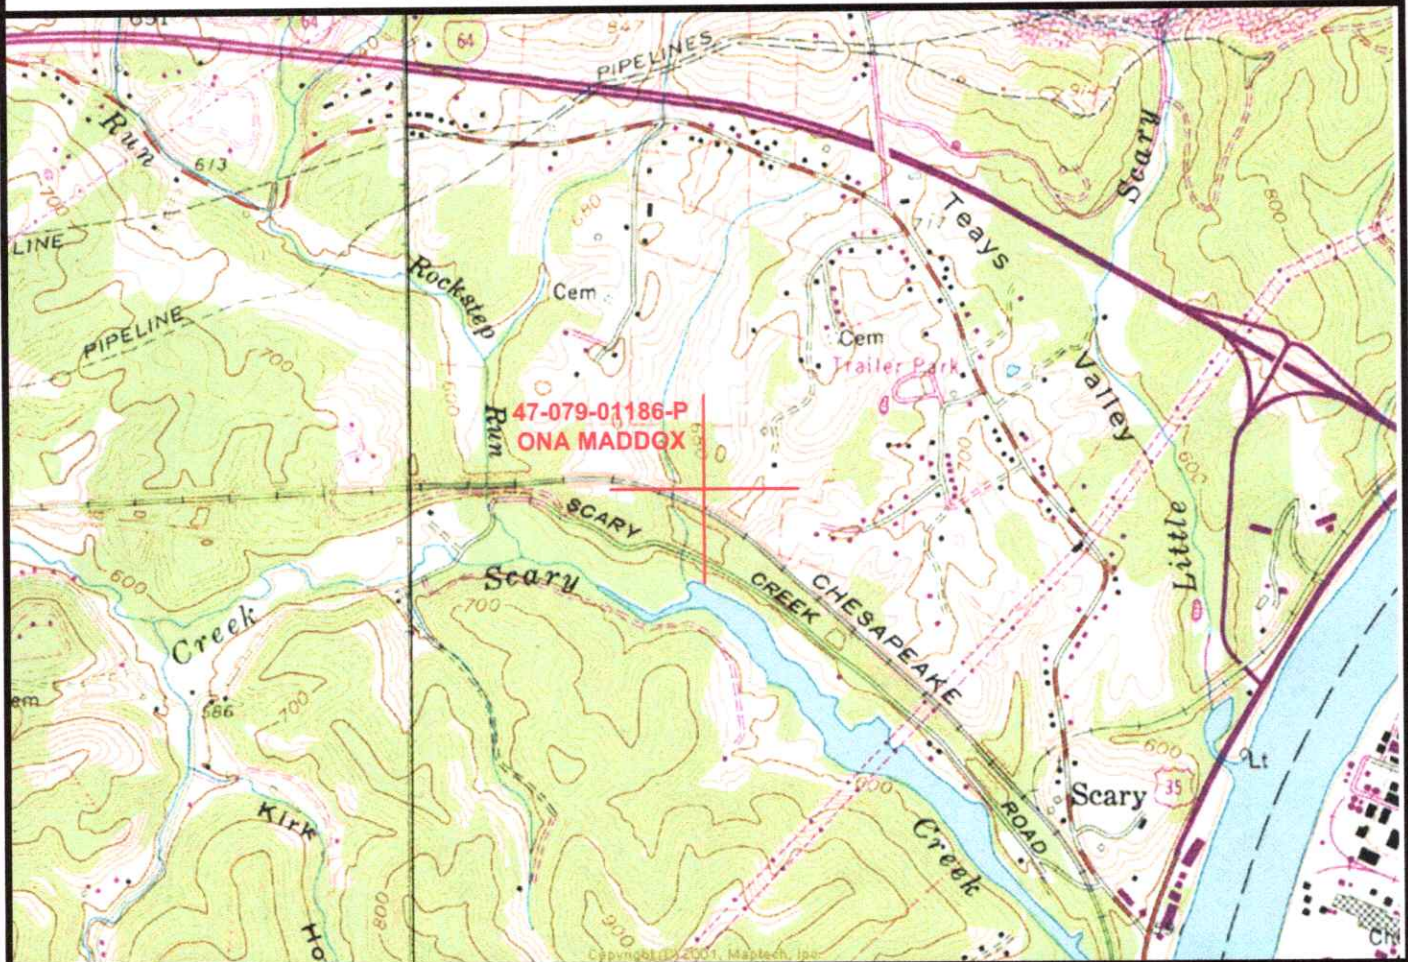


OPERATOR: TEAVEE OIL & GAS, INC.
OPERATOR NO: ONA MADDOX
API NO: 47-079-01186-P

QUADRANGLE: SAINT ALBANS WV
UTM NORTHING: 4255573 METERS
UTM EASTING: 17 424420 METERS
GPS ELEVATION: 203 METERS

SURFACE OWNER: BOBBY J. TAYLOR
ACREAGE: 15.44 ACRES
RECORDED: D.B. 472 PAGE 191
TAX MAP 225 PARCEL 34.3

08/15/2025

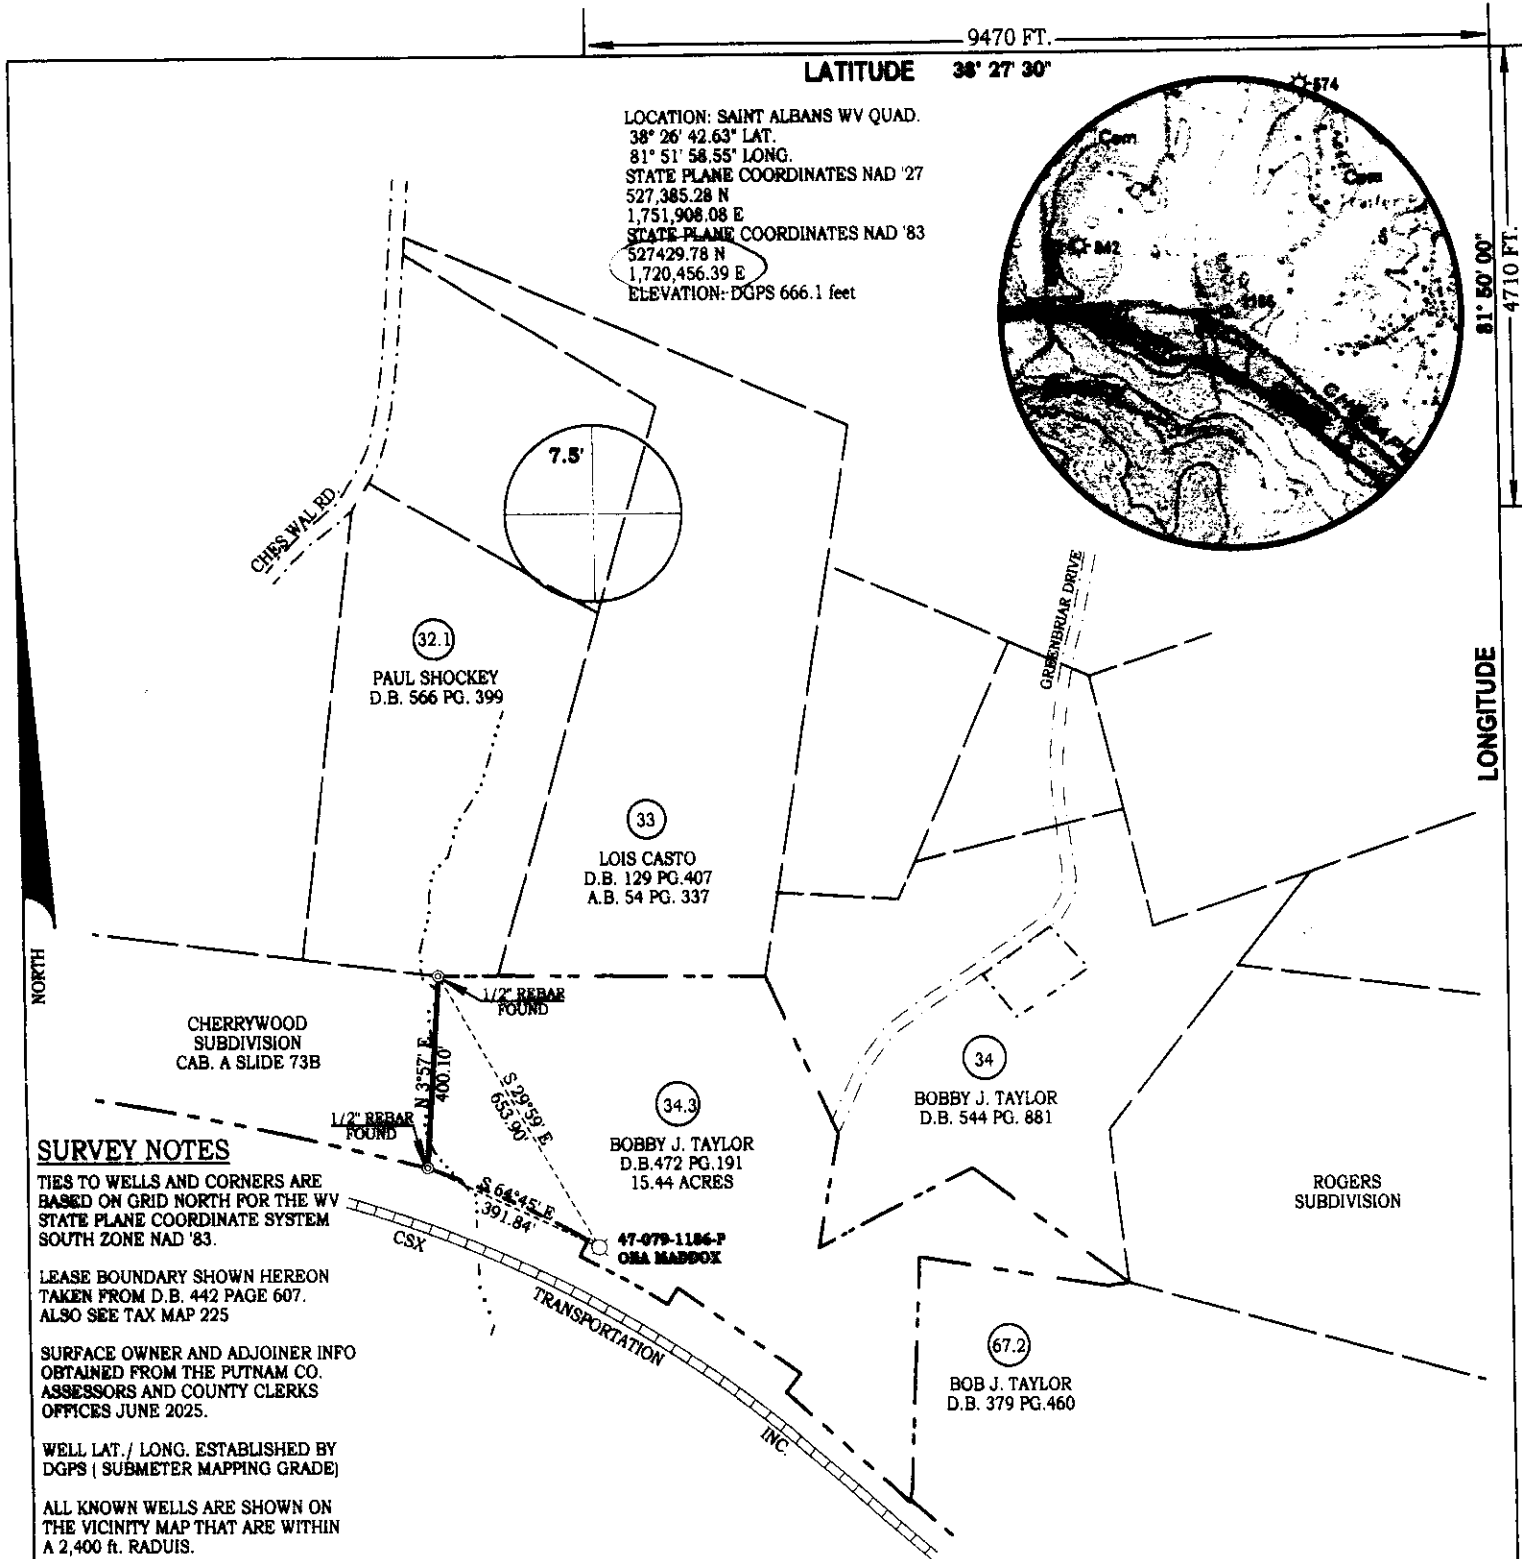

SURVEY NOTES

TIES TO WELLS AND CORNERS ARE BASED ON GRID NORTH FOR THE WV STATE PLANE COORDINATE SYSTEM SOUTH ZONE NAD '83.

LEASE BOUNDARY SHOWN HEREON TAKEN FROM D.B. 442 PAGE 607. ALSO SEE TAX MAP 225

SURFACE OWNER AND ADJOINER INFO OBTAINED FROM THE PUTNAM CO. ASSESSORS AND COUNTY CLERKS OFFICES JUNE 2025.

WELL LAT. / LONG. ESTABLISHED BY DGPS (SUBMETER MAPPING GRADE)

ALL KNOWN WELLS ARE SHOWN ON THE VICINITY MAP THAT ARE WITHIN A 2,400 ft. RADUIS.

(+) DENOTES LOCATION OF WELL ON UNITED STATES TOPOGRAPHIC MAPS

FILE NO. ONA MADDOX 1186-P
DRAWING NO. ONE

SCALE 1" = 400'
MINIMUM DEGREE OF ACCURACY 1 in 200


PROVEN SOURCE OF ELEVATION DGPS (SUBMETER MAPPING GRADE)

I THE UNDERSIGNED, HEREBY CERTIFY THAT THIS PLAT IS CORRECT TO THE BEST OF MY KNOWLEDGE AND BELIEF AND SHOWS ALL THE INFORMATION REQUIRED BY LAW AND THE REGULATIONS ISSUED AND PRESCRIBED BY THE OFFICE OF OIL AND GAS, DEPARTMENT OF ENVIRONMENTAL PROTECTION.

(SIGNED) Duane K. Bowers

R.P.E. _____

P.S. 1995

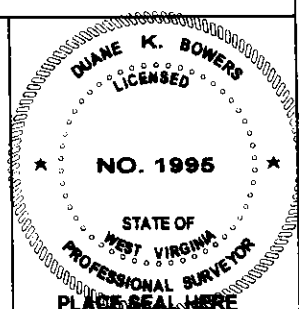

STATE OF WEST VIRGINIA
DIVISION OF ENVIRONMENTAL PROTECTION
OFFICE OF OIL AND GAS



DATE JUNE 12, 2025

OPERATOR'S WELL NO. ONA MADDOX # 1

API WELL NO.

47 - 079 - 1186-P
STATE COUNTY PERMIT NO.

WELL TYPE: OIL ☐ GAS ☒ LIQUID INJECTION ☐ WASTE DISPOSAL ☐
(IF "GAS") PRODUCTION ☒ STORAGE ☐ DEEP ☐ SHALLOW ☒

LOCATION: ELEVATION 666.1' WATER SHED SCARY CREEK OF THE KANAWHA RIVER

DISTRICT SCOTT DISTRICT COUNTY PUTNAM COUNTY

QUADRANGLE SAINT ALBANS WEST VIRGINIA

SURFACE OWNER BOBBY J. TAYLOR ACREAGE 15.44

OIL & GAS ROYALTY OWNER KIRTLLEY HARRIS ACREAGE 15.44

LEASE NUMBER

PROPOSED WELL WORK: DRILL ☐ CONVERT ☐ DRILL DEEPER ☐ REDRILL ☐ FRACTURE OR STIMULATE ☐
PLUG OFF OLD FORMATION ☐ PERFORATE NEW FORMATION ☐ OTHER PHYSICAL CHANGE IN WELL (SPECIFY) _____
PLUG & ABANDON ☒ CLEAN OUT AND REPLUG ☐

TARGET FORMATION BIG LIME ESTIMATED DEPTH 1580 FT.

WELL OPERATOR TEAVEE OIL & GAS INC. DESIGNATED AGENT DUANE K. BOWERS

ADDRESS 112 BROOKS STREET ADDRESS P. O. BOX 27

CHARLESTON WEST VIRGINIA 26301

WINFIELD WEST VIRGINIA 25213

COUNTY NAME PERMIT