



west virginia department of environmental protection

Office of Oil and Gas
601 57th Street SE
Charleston, WV 25304
(304) 926-0450
(304) 926-0452 fax

Earl Ray Tomblin, Governor
Randy C. Huffman, Cabinet Secretary
www.dep.wv.gov

March 16, 2016

FINAL INSPECTION REPORT

Drilling Deeper Permit Cancelled

LIPPIZAN PETROLEUM, INC.,

The FINAL INSPECTION REPORT for the CANCELLED permit, API Well Number: 47-8505837, issued to LIPPIZAN PETROLEUM, INC., and listed below has been received in this office. The permit has been cancelled as of 3/16/2016.

James Martin
Chief


Operator: LIPPIZAN PETROLEUM, INC.
Operator's Well No: DOUGLASS 7
Farm Name: BOWIE, CURTIS
API Well Number: 47-8505837
Date Issued: 03/31/2009

Date Cancelled: 03/16/2016

Promoting a healthy environment.

03/18/2016

WELL TIES			
L1	N 60°08' E	1,730'	
L2	S 78°25' W	2,098'	
L3	N 58°35' E	477'	
L4	N 48°40' E	501'	
L5	S 33°49' W	809'	

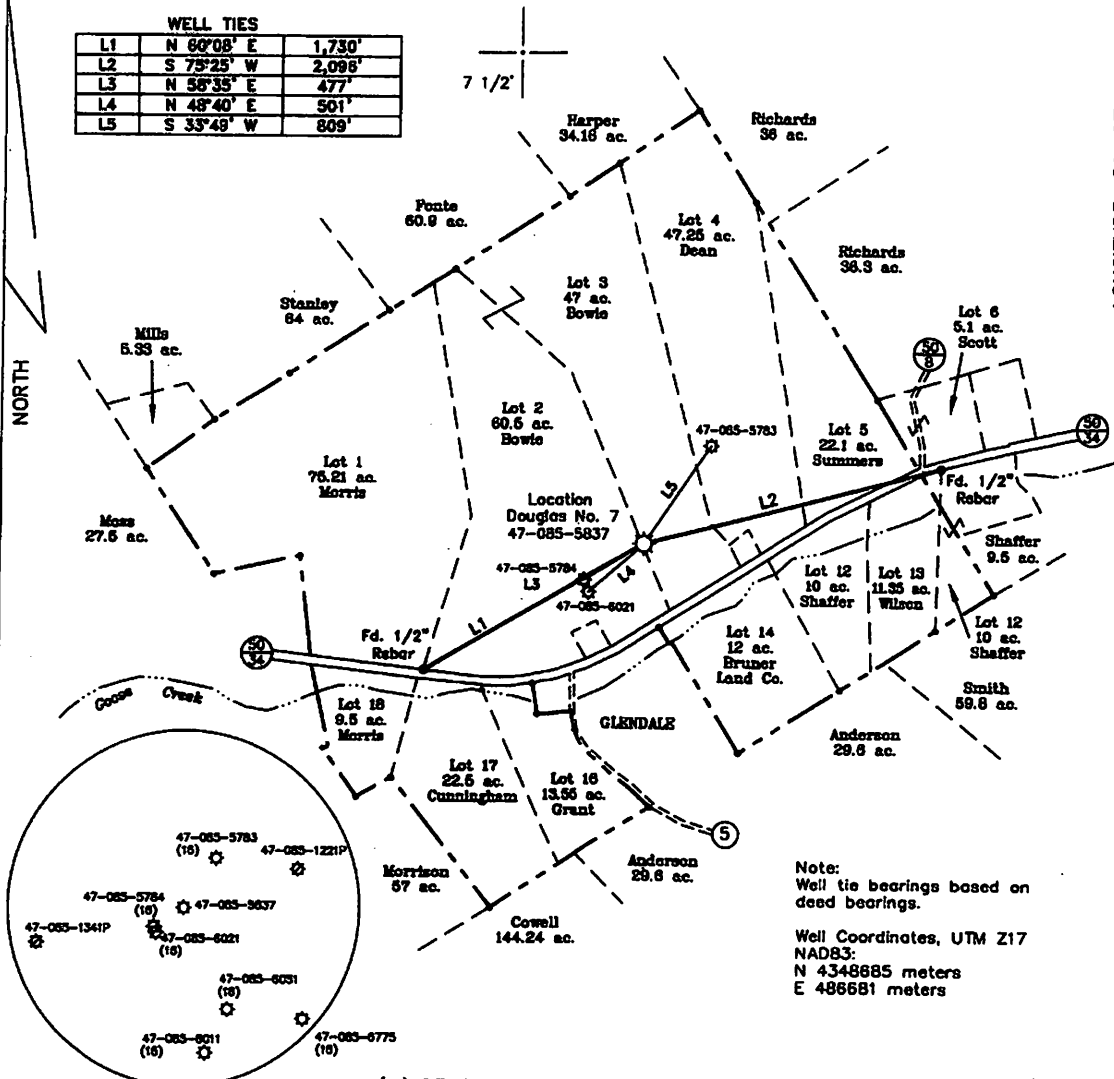


Note:
Well tie bearings based on
dead bearings.
Well Coordinates, UTM Z17
NAD83:
N 4348685 meters
E 486681 meters

(+) DENOTES LOCATION OF WELL ON UNITED STATES TOPOGRAPHIC MAPS

FILE NO. _____
DRAWING NO. 1
SCALE 1" = 1,000'
MINIMUM DEGREE OF
ACCURACY 1 in 200
PROVEN SOURCE OF
ELEVATION GPS
Submeter unit

I THE UNDERSIGNED, HEREBY CERTIFY THAT
THIS PLAT IS CORRECT TO THE BEST OF MY
KNOWLEDGE AND BELIEF AND SHOWS ALL THE
INFORMATION REQUIRED BY LAW AND THE REGU-
LATIONS ISSUED AND PRESCRIBED BY THE DEPART-
MENT OF ENERGY.
(SIGNED) [Signature]
R.P.E. _____ P.S. 791

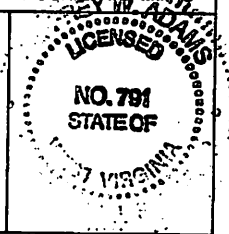

STATE OF WEST VIRGINIA
Division of Environmental Protection
OFFICE OF OIL AND GAS

DATE January 28, 2009
OPERATOR'S WELL NO. Douglas No. 7
API WELL NO. _____

WELL TYPE: OIL ___ GAS X LIQUID INJECTION ___ WASTE DISPOSAL ___ STATE 47 COUNTY 085 PERMIT 5837-D
(IF "GAS") PRODUCTION X STORAGE ___ DEEP ___ SHALLOW X

LOCATION: ELEVATION 993' WATER SHED Goose Creek **CANCELLED**
DISTRICT Grant COUNTY Ritchie
QUADRANGLE Schultz 7 1/2'

SURFACE OWNER Curtis M. Bowie ACREAGE 47 ac.
OIL & GAS ROYALTY OWNER Sam Hammett LEASE ACREAGE 325.5 ac.
LEASE NO. _____

PROPOSED WORK: DRILL ___ CONVERT ___ DRILL DEEPER X REDRILL ___ FRACTURE OR
STIMULATE ___ PLUG OFF OLD FORMATION ___ PERFORATE NEW
FORMATION X OTHER PHYSICAL CHANGE IN WELL (SPECIFY) _____

PLUG AND ABANDON ___ CLEAN OUT AND REPLUG ___

TARGET FORMATION Squaw ESTIMATED DEPTH 2,100'
WELL OPERATOR Lippisan Petroleum, Inc. DESIGNATED AGENT Bob Matthey
ADDRESS P.O. Box 98, Ellenboro, WV 26346 ADDRESS P.O. Box 98, Ellenboro, WV 26346

COUNTY NAME
PERMIT