

**J. W. P. CAIN**  
**56.75 ACRE LEASE**

FILE NO. \_\_\_\_\_  
DRAWING NO. \_\_\_\_\_  
SCALE 1" = 500'  
MINIMUM DEGREE OF ACCURACY ORIGINAL  
PROVEN SOURCE OF ELEVATION GPS OBSERVATION

I, THE UNDERSIGNED, HEREBY CERTIFY THAT THIS PLAT IS CORRECT TO THE BEST OF MY KNOWLEDGE AND BELIEF AND SHOWS ALL THE INFORMATION REQUIRED BY LAW AND THE REGULATIONS ISSUED AND PRESCRIBED BY THE DEPARTMENT OF ENERGY.

(SIGNED) \_\_\_\_\_  
PROFESSIONAL SURVEYOR: 551



**STATE OF WEST VIRGINIA**  
**DEPARTMENT OF ENERGY**  
**DIVISION OF OIL AND GAS**

DATE APRIL 8TH 2013  
OPERATORS WELL NO. J.W.P. CAIN # 1

API 47 - 085 - 7568 **REWORK**  
STATE COUNTY PERMIT

WELL TYPE: OIL  GAS  LIQUID INJECTION \_\_\_\_\_ WASTE DISPOSAL \_\_\_\_\_  
(IF GAS) PRODUCTION  STORAGE \_\_\_\_\_ DEEP \_\_\_\_\_ SHALLOW

LOCATION: ELEVATION 655' WATER SHED GILLESPIE RUN  
DISTRICT GRANT COUNTY RITCHIE QUADRANGLE CAIRO

SURFACE OWNER WILLIAM D. RUPERT ACREAGE 10.117  
OIL & GAS ROYALTY DELORIS KANEFF & RON HALL LEASE AC. 56.75

PROPOSED WORK: DRILL \_\_\_\_\_ CONVERT \_\_\_\_\_ DRILL DEEPER \_\_\_\_\_ REDRILL \_\_\_\_\_  
FRACTURE OR STIMULATE \_\_\_\_\_ PLUG OFF OLD FORMATION \_\_\_\_\_  
PERFORATE NEW FORMATION \_\_\_\_\_  
OTHER PHYSICAL CHANGE IN WELL \_\_\_\_\_ NITROGEN SOLVENT CLEANOUT \_\_\_\_\_  
PLUG AND ABANDON \_\_\_\_\_ CLEAN OUT AND REPLUG \_\_\_\_\_

TARGET FORMATION RIG IN/JUN ESTIMATED DEPTH 2119'


WELL OPERATOR VIRCO, INC. DESIGNATED AGENT KIMBERLY ARNOLD  
ADDRESS 125 PUTNAM STREET ADDRESS P. O. BOX 154  
MARIETTA, OH 45750 WAVERLY, WV 26184

FORM WV-6

COUNTY NAME  
PERMIT

05/24/2013



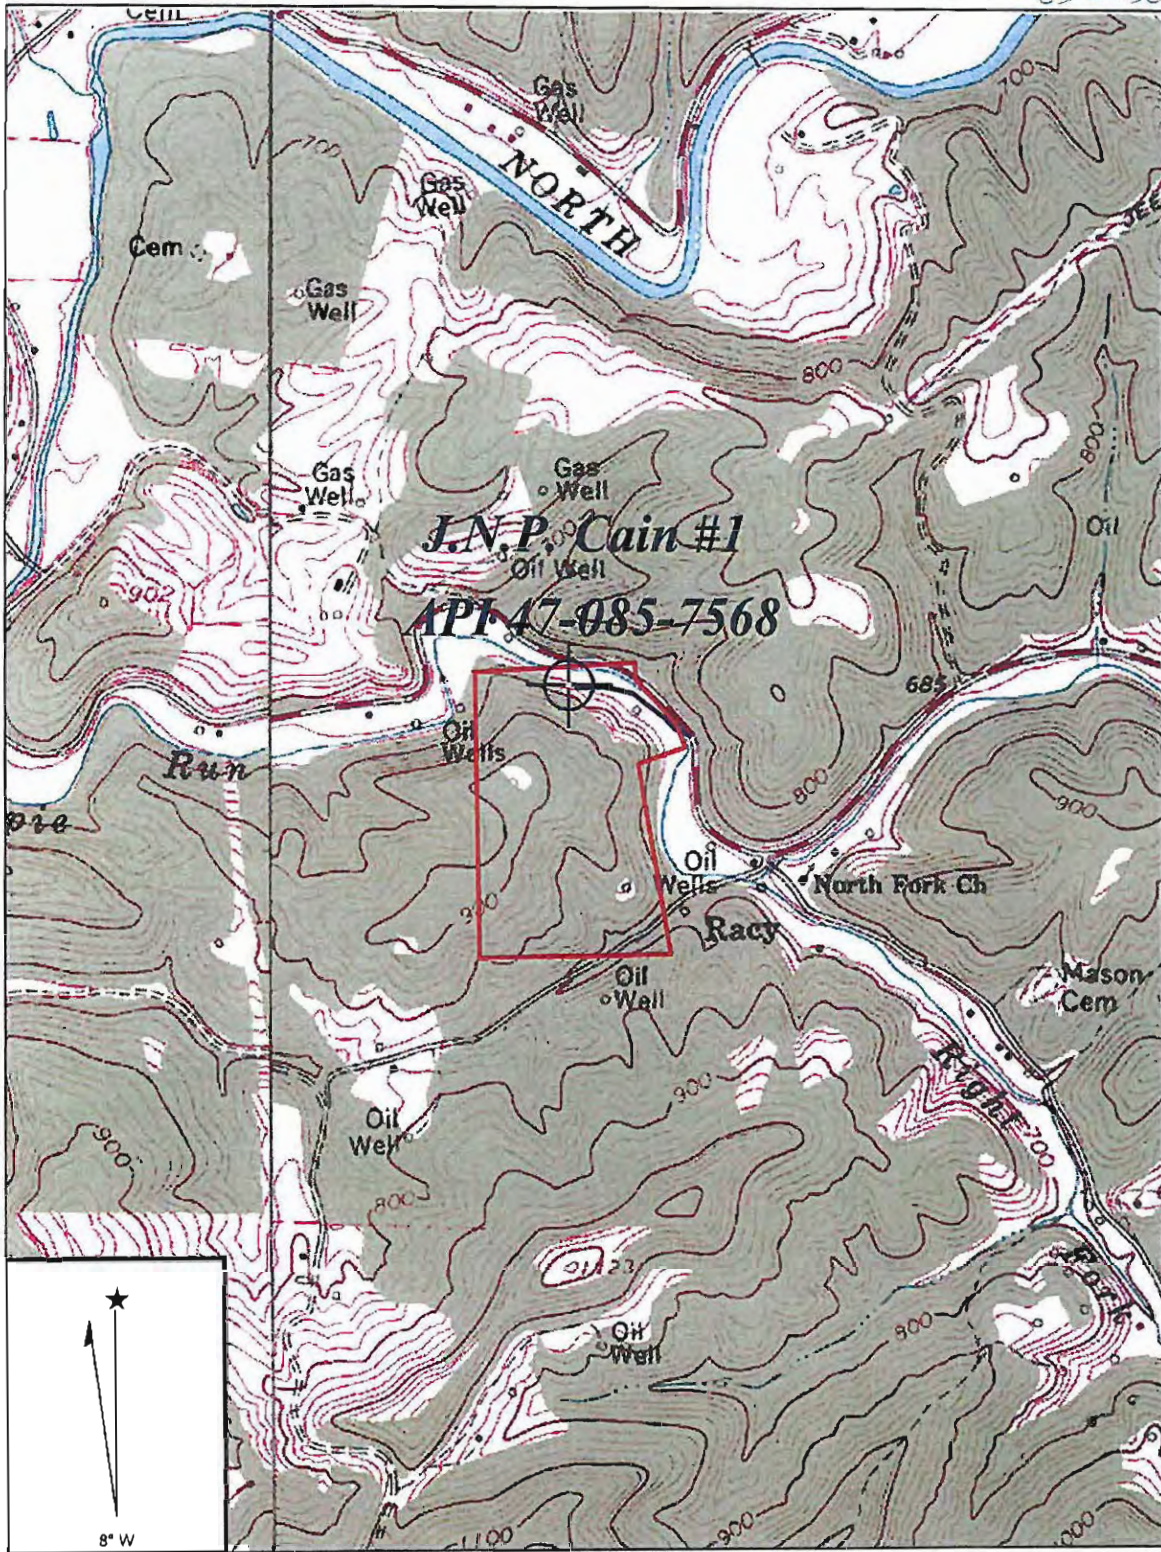

Copyright (C) 1997, Maptech, Inc.

RECEIVED

**CAIRO QUADRANGLE**

*DWC*

SCALE 1" = 1000'

**VIRCO, INC.**

Department of  
Environmental Protection

WELL: J.W.P. CAIN #1 API 47-085-7568  
A. HART 56.75 ACRE LEASE

GRANT DISTRICT RITCHIE COUNTY WEST VIRGINIA

05/24/2013