



west virginia department of environmental protection

Office of Oil and Gas
601 57th Street SE
Charleston, WV 25304
(304) 926-0450
(304) 926-0452 fax

Earl Ray Tomblin, Governor
Randy C. Huffman, Cabinet Secretary
www.dep.wv.gov

March 16, 2016

FINAL INSPECTION REPORT

New Well Permit Cancelled

CNX GAS COMPANY LLC ,

The FINAL INSPECTION REPORT for the CANCELLED permit, API Well Number: 47-8509927, issued to CNX GAS COMPANY LLC , and listed below has been received in this office. The permit has been cancelled as of 3/16/2016.


James Martin
Chief

Operator: CNX GAS COMPANY LLC
Operator's Well No: 34648
Farm Name: BROWN, NEIL A.
API Well Number: 47-8509927
Date Issued: 10/05/2011

Date Cancelled: 03/16/2016

Promoting a healthy environment.

03/18/2016

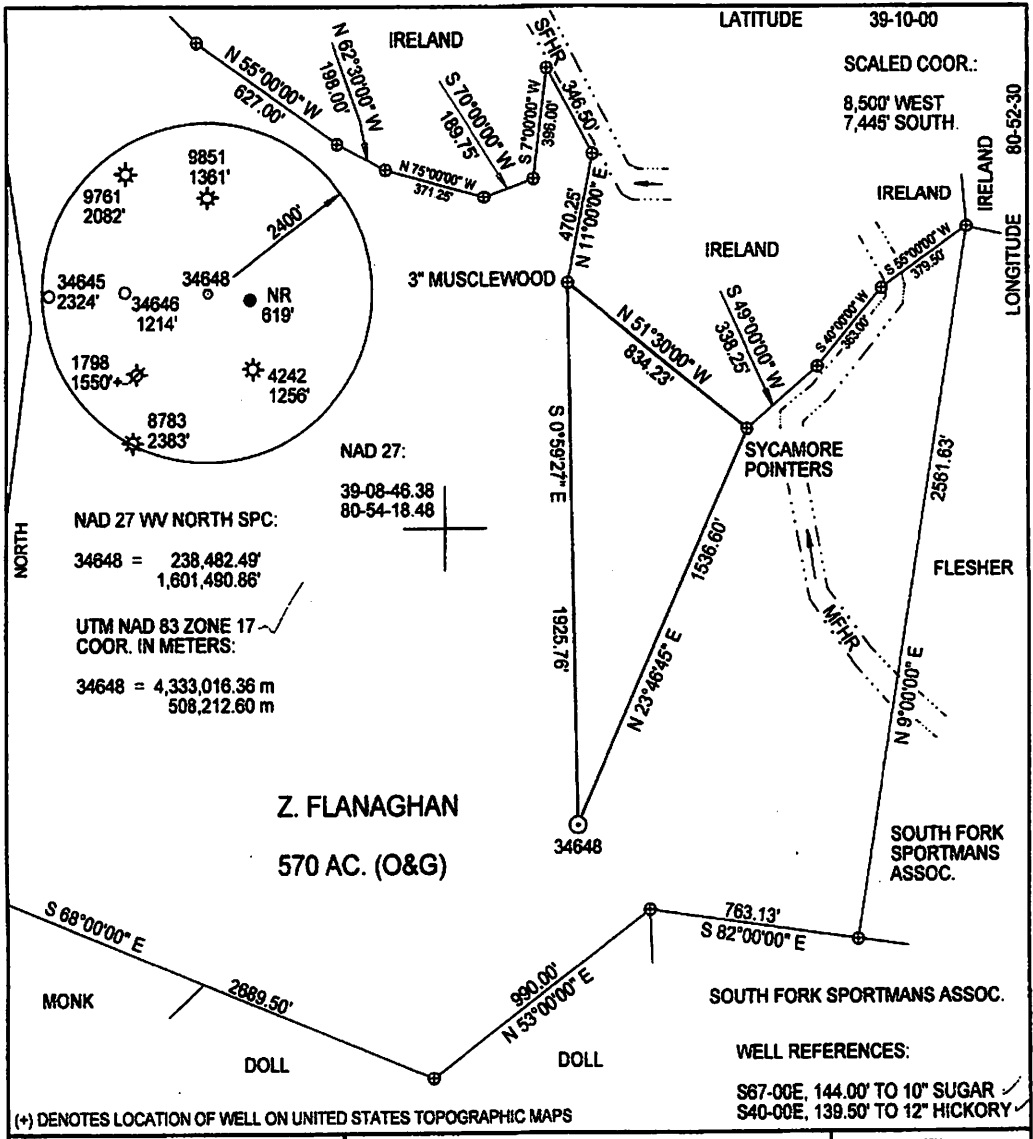

FILE NUMBER:
DRAWING NUMBER: **CGC34648.PCS**
SCALE: 1" = 500'
MINIMUM DEGREE OF ACCURACY: SUBMETER
PROVEN SOURCE OF ELEVATION: DGPS SURVEY
SUBMETER SYSTEM

I THE UNDERSIGNED, HEREBY STATE THAT THIS PLAT IS CORRECT TO THE BEST OF MY KNOWLEDGE AND BELIEF AND SHOWS ALL THE INFORMATION REQUIRED BY LAW AND THE REGULATIONS ISSUED AND PRESCRIBED BY THE DEPARTMENT OF ENERGY.

(SIGNED) _____
STEPHEN D. LOSH, P.S. #874

PROFESSIONAL LAND SURVEYOR
STEPHEN D. LOSH
1984
NO. 674
STATE OF WEST VIRGINIA
PLACE SEAL HERE

STATE OF WEST VIRGINIA
DIVISION OF ENVIRONMENTAL PROTECTION
OFFICE OF OIL AND GAS
FORM WW-6
#10 McJUNKIN ROAD
NITRO, WV 25143-2905

LAND SURVEYING SERVICES
21 CEDAR LANE, BRIDGEPORT, WV 26330
PHONE: 304-842-2018 OR 842-5762

DATE: JANUARY 03, 2011
OPERATORS WELL NO.: 34648
API WELL NO. 47-085-09927

WELL TYPE: OIL GAS LIQUID INJECTION WASTE DISPOSAL CBM
(IF "GAS") PRODUCTION STORAGE DEEP SHALLOW STATE COUNTY PERMIT
LOCATION. ELEVATION 1125.90' WATERSHED OTTERSIDE CREEK
DISTRICT UNION COUNTY RITCHIE
QUADRANGLE PULLMAN LEASE NUMBER DV11713
SURFACE OWNER JAMES DANIEL WHITE, JR. & NEIL A. BROWN ACREAGE 570 OF 871.17 (25-05)
OIL & GAS ROYALTY OWNER Z. FLANAGHAN LEASE ACREAGE 570 OF 780
PROPOSED WORK: DRILL CONVERT DRILL DEEPER REDRILL FRACTURE OR STIMULATE PLUG OFF OLD FORMATION
PERFORATE NEW FORMATION OTHER PHYSICAL CHANGE (SPECIFY) _____
TARGET FORMATION ALEXANDER ESTIMATED DEPTH 5376'
WELL OPERATOR CNX GAS COMPANY LLC DESIGNATED AGENT KENT WRIGHT
ADDRESS P. O. BOX 1248 JANE LEW, WV 26378 ADDRESS P. O. BOX 1248 JANE LEW, WV 26378

COUNTY NAME
PERMIT