

LATITUDE 39°20'00"

7,994'

LATITUDE 39°17'30"



908' TO BOTTOM HOLE
LONGITUDE 81°00'00"

8,655'

LONGITUDE 81°00'00"

Antero Resources Corporation
Well No. Everly Unit 3H

WV NORTH ZONE
GRID NORTH

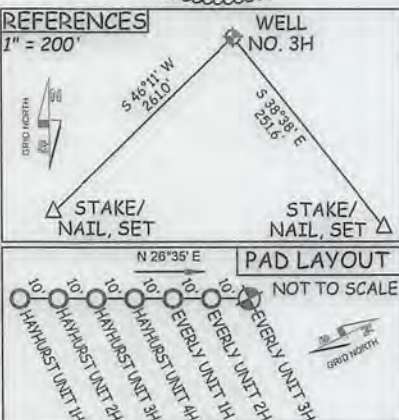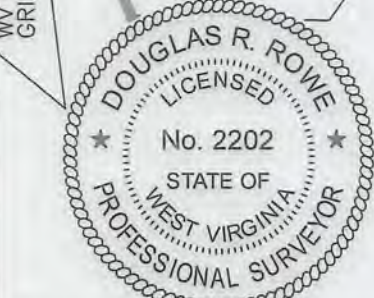

I THE UNDERSIGNED, HEREBY CERTIFY THAT THIS PLAT IS CORRECT TO THE BEST OF MY KNOWLEDGE AND BELIEF AND SHOWS ALL THE INFORMATION REQUIRED BY LAW AND THE RULES ISSUED AND PERSCRIBED BY THE DEPARTMENT OF ENVIRONMENTAL PROTECTION.



STATE OF WEST VIRGINIA, DIVISION OF ENVIRONMENTAL PROTECTION, OFFICE OF OIL AND GAS
WILLOW LAND SURVEYING PLLC
220 MASONIC AVENUE PENNSBORO WEST VIRGINIA 26415

LEGEND table with symbols for Surface Owner Boundary Lines +/-, Interior Surface Tracts +/-, Existing Fence, and Rebar, Found.

NOTES:
WELL 3H TOP HOLE INFORMATION:
N: 298,536ft E: 1,567,588ft
LAT: 39°18'34.42" LON: 81°01'41.71"
BOTTOM HOLE INFORMATION:
N: 291,032ft E: 1,572,188ft
LAT: 39°17'21.02" LON: 81°00'41.58"
WEST VIRGINIA COORDINATE SYSTEM OF 1927 NORTH ZONE. ZONE WAS DERIVED FROM MEASUREMENTS TAKEN WITH TRIMBLE GEOXT SUBMETER MAPPING GRADE GPS UNIT. PLAT ORIENTATION, CORNER, AND WELL REFERENCE TIE LINES ARE BASED ON GRID NORTH.

(NAD) 83 (UTM) ZONE 17 COORDS:
WELL 3H TOP HOLE INFORMATION:
N: 4,351,139m E: 497,579m
BOTTOM HOLE INFORMATION:
N: 4,348,876m E: 499,018m

(NAD) 27 (UTM) ZONE 17 COORDS:
WELL 3H TOP HOLE INFORMATION:
N: 14,274,648ft E: 1,632,425ft
POINT OF ENTRY INFORMATION:
N: 14,275,045ft E: 1,634,123ft
BOTTOM HOLE INFORMATION:
N: 14,267,224ft E: 1,637,149ft

WELL TYPE: OIL GAS X LIQUID INJECTION WASTE DISPOSAL
PRODUCTION X STORAGE DEEP SHALLOW X
LOCATION: ELEVATION 1,109' ORIGINAL - 1,083' PROPOSED WATERSHED NORTH FORK HUGHES RIVER
QUADRANGLE ELLENBORO 7.5' DISTRICT CLAY COUNTY RITCHIE
SURFACE OWNER MICHAEL GAIL UNDERWOOD ET AL ACREAGE 6 ACRES +/-
OIL & GAS ROYALTY OWNER RONNELL L. UNDERWOOD ET UX; THE BIG CHIEF DRILLING; ROCKILIN BAKER ET UX; LEASE ACREAGE 168.52 AC +/-; 243.81 AC +/-; 21.87 AC +/-; DONZIL LEROY BAKER ET UX; JACKIE O. BILES ET AL; VIRGINIA C. CONNORS; JAMES E. RAINES ET AL 85.31 AC +/-; 63.18 AC +/-; 100.75 AC +/-; 300 AC +/-
PROPOSED WORK: DRILL X CONVERT DRILL DEEPER REDRILL FRACTURE OR STIMULATE X
PLUG OFF OLD FORMATION PERFORATE NEW FORMATION X OTHER PHYSICAL CHANGE IN WELL (SPECIFY) PLUG & ABANDON CLEAN OUT & REPLUG
TARGET FORMATION MARCELLUS ESTIMATED DEPTH 6,500' TVD 15,800' MD
WELL OPERATOR ANTERO RESOURCES CORPORATION DESIGNATED AGENT DIANNA STAMPER - CT CORPORATION SYSTEM
ADDRESS 1615 WYNKOOP STREET ADDRESS 5400 D BIG TYLER ROAD
FORM WW-6 DENVER, CO 80202 CHARLESTON, WV 25313

JOB # 16-023WA
DRAWING # EVERLY3H
SCALE 1" = 1000'
MINIMUM DEGREE OF ACCURACY SUBMETER
PROVEN SOURCE OF ELEV. SUBMETER MAPPING GRADE GPS
STATE OF WEST VIRGINIA DEPARTMENT OF ENERGY DIVISION OF OIL AND GAS

DOUGLAS R. ROWE P.S. 2202
DATE 04/12/16
OPERATOR'S WELL# EVERLY UNIT 3H
API WELL # 47 - 085 - 10287
STATE COUNTY PERMIT
COUNTY NAME PERMIT

06/17/2016

NOTE
NO OCCUPIED DWELLINGS OR BUILDINGS TWO THOUSAND FIVE HUNDRED (2,500) SQUARE FEET OR LARGER USED TO HOUSE OR SHELTER DAIRY CATTLE OR POULTRY HUSBANDRY ARE LOCATED WITHIN SIX HUNDRED TWENTY-FIVE (625) FEET OF THE CENTER OF THE WELL PAD.