


PLAT OF THE PROPOSED LOCATION OF WELL NO. 1 OF C. B. SMITH OF PARKERSBURG, WEST VIRGINIA, ON THE CHARLES H. FREDRICK FARM, CONSISTING OF 27 ACRES, LOCATED IN CLAY DISTRICT, RITCHIE COUNTY.

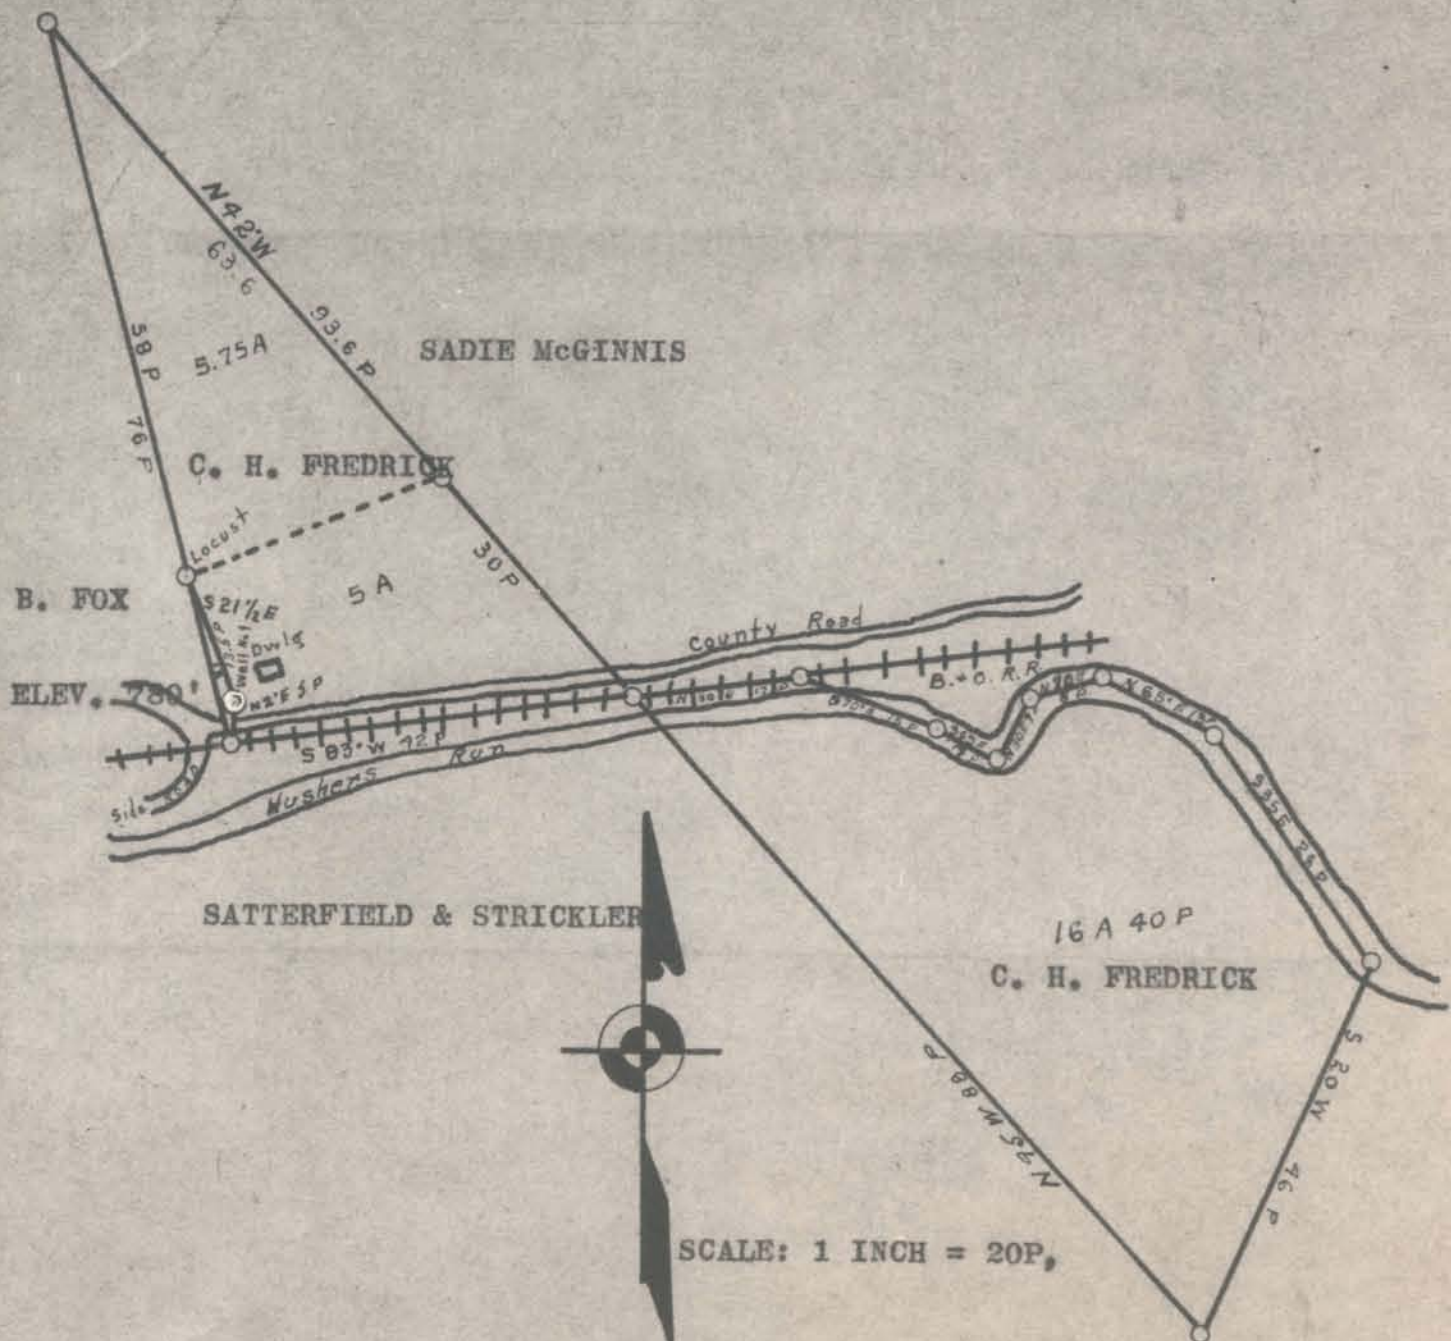

ENGINEER'S CERTIFICATE.

I, THE UNDERSIGNED, HEREBY CERTIFY THAT THIS MAP IS CORRECT AND SHOWS ALL THE INFORMATION, TO THE BEST OF MY KNOWLEDGE AND BELIEF, REQUIRED BY THE OIL AND GAS SECTION OF THE MINING LAWS OF WEST VIRGINIA.

J. E. Anderson  
 DEP. COUNTY SURVYOR, WOOD COUNTY,  
 PARKERSBURG, WEST VIRGINIA.

ACKNOWLEDGED BEFORE ME A NOTARY PUBLIC THIS THE 22ND DAY OF JULY, 1933.

W. H. Terry  
 NOTARY PUBLIC FOR WOOD COUNTY.

MY COMMISSION EXPIRES APRIL 17, 1940.

Rit-165-A

Rit-646-A

JUL 24 1933