


47 09 10 1379

RECEIVED
Office of Oil and Gas

JUL 10 2025

WV Department of
Environmental Protection

PROPOSED FIBER II PAD HOMER WELLS 201-216

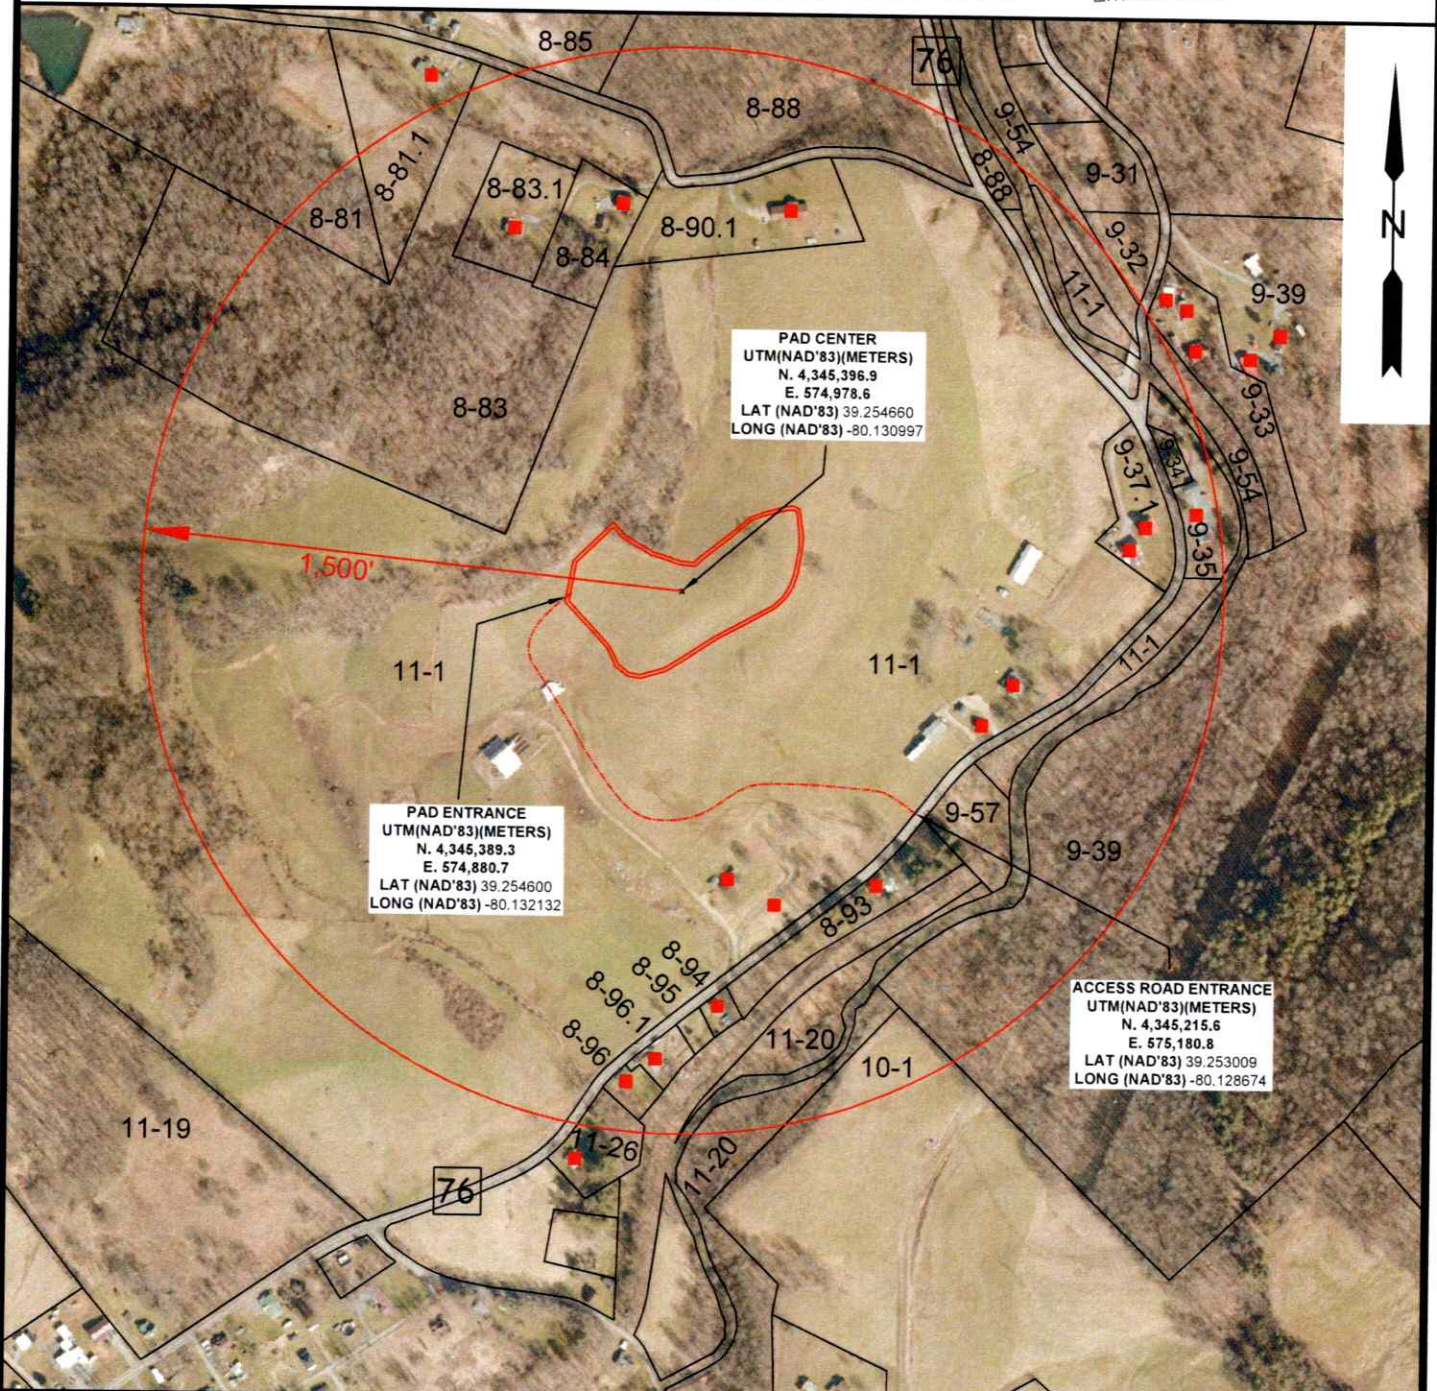

■ = APPARENT RESIDENCES FROM MAPPING

0 500 1000 1500



12 Vanhorn Drive | P.O. Box 150 | Glenville, WV 26351 | 304.462.5634
1412 Kanawha Boulevard, East | Charleston, WV 25301 | 304.346.3952
254 East Beckley Bypass | Beckley, WV 25801 | 304.255.5296

slsvv.com

AERIAL VIEW

OPERATOR:

COUNTY

DISTRICT

TAYLOR

FLEMINGTON

DRAWN BY

JOB NO.

DATE

SCALE

C.P.M.

9205

05-22-25


1" = 500'

PREPARED FOR:
ARSENAL RESOURCES
6031 WALLACE RD. EXT.
SUITE 200
WEXFORD, PA 15090



08/15/2025

08/15/2025

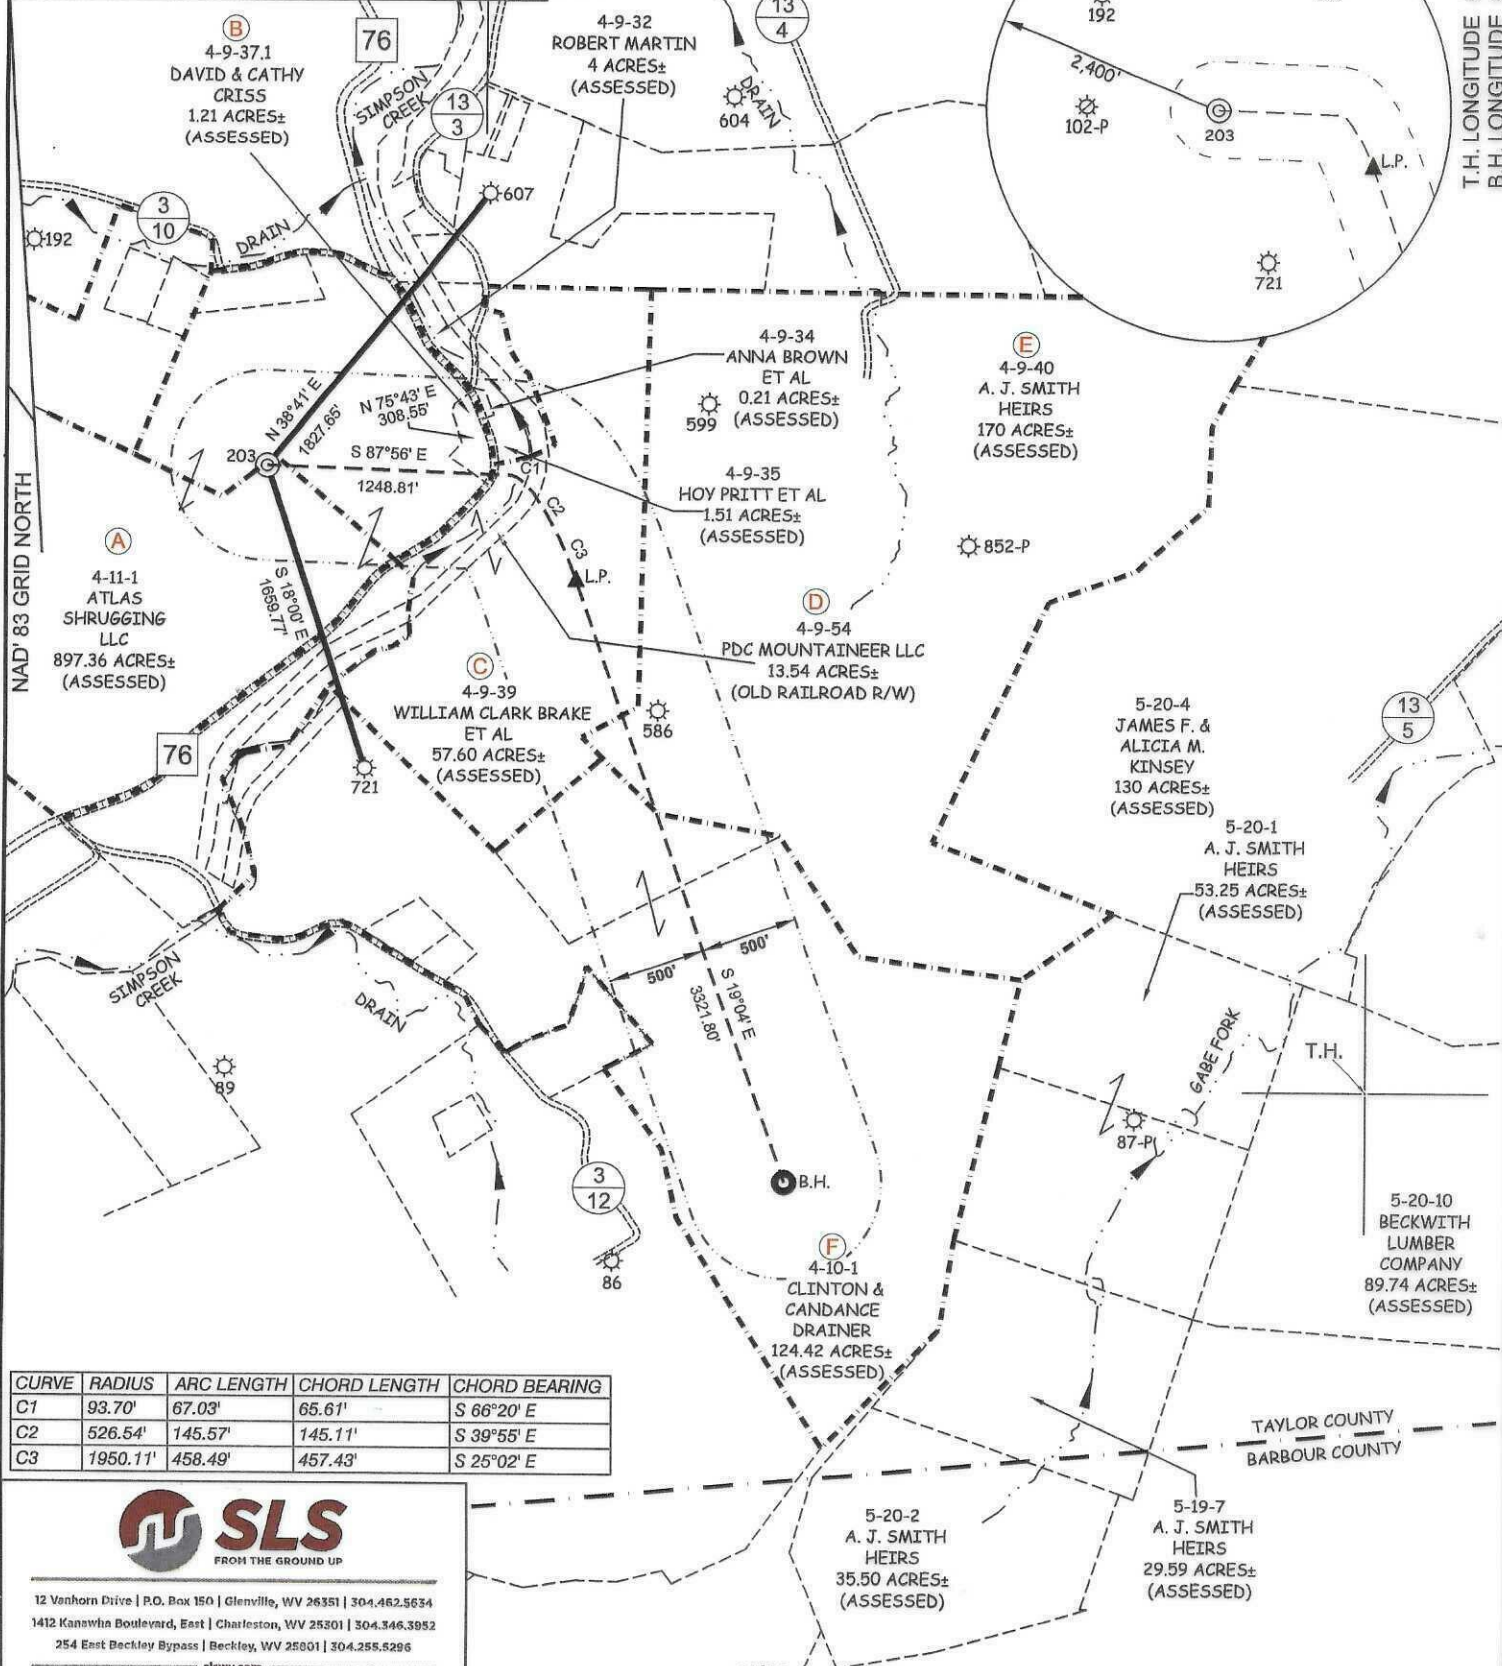ARSENAL RESOURCES LLC
FIBER II PAD
HOMER 203T.H. LATITUDE 39°17'30"
B.H. LATITUDE 39°15'00"T.H. LONGITUDE 80°07'30"
B.H. LONGITUDE 80°05'00"12 Vanhorn Drive | P.O. Box 150 | Glenville, WV 26351 | 304.462.5634
1412 Kanawha Boulevard, East | Charleston, WV 25301 | 304.346.3952
254 East Beckley Bypass | Beckley, WV 25801 | 304.255.5296
slswv.com

(S.P.C. NORTH ZONE) (UTM(M) ZONE 17)

NAD'83 S.P.C.(FT) N. 275,593.53 E. 1,790,024.57
NAD'83 GEO. LAT-(N) 39.254933 LONG-(W) 80.130275
NAD'83 UTM (M) N. 4,345,427.83 E. 575,040.63

LANDING POINT

NAD'83 S.P.C.(FT) N. 274,996.3 E. 1,791,619.4
NAD'83 GEO. LAT-(N) 39.253324 LONG-(W) 80.124628
NAD'83 UTM (M) N. 4,345,253.9 E. 575,529.5


BOTTOM HOLE

NAD'83 S.P.C.(FT) N. 271,856.7 E. 1,792,704.5
NAD'83 GEO. LAT-(N) 39.244725 LONG-(W) 80.120720
NAD'83 UTM (M) N. 4,344,302.9 E. 575,876.1

(+) DENOTES LOCATION OF WELL ON UNITED STATES TOPOGRAPHIC MAPS

P.S.
677*Gregory A. Smith*

LEGEND

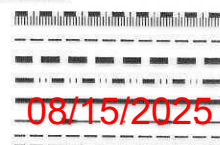LEASE LINE
SURFACE LINE
WELL LATERAL
OFFSET LINE
TIE LINE
CREEK
ROAD
COUNTY ROUTE
PROPOSED WELL
EXISTING WELL
PERMITTED WELL
TAX MAP-PARCEL
SURFACE OWNER (SEE TABLE)
LEASE # (SEE WW-6A1)

00-00



SCALE 1" = 1000' FILE NO. 9205P203R4-070225.dwg

DATE JULY 2, 20 25
REVISED, 20

OPERATORS WELL NO. 203

API WELL NO. 47 - 091 - 01379
STATE COUNTY PERMITSTATE OF WEST VIRGINIA
DIVISION OF
ENVIRONMENTAL PROTECTION
OFFICE OF OIL AND GASWELL OPERATOR ARSENAL RESOURCES
ADDRESS 6031 WALLACE RD. EXT. SUITE 200
WEXFORD, PA 15090DESIGNATED AGENT ERIC MORRIS
ADDRESS 633 WEST MAIN STREET
BRIDGEPORT, WV 26330

COUNTY NAME

PERMIT


ARSENAL RESOURCES LLC
FIBER II PAD
HOMER 203

T.H. LATITUDE 39°17'30"
B.H. LATITUDE 39°15'00"

T.H. LONGITUDE 80°07'30"
B.H. LONGITUDE 80°05'00"

B.H.

REFERENCES

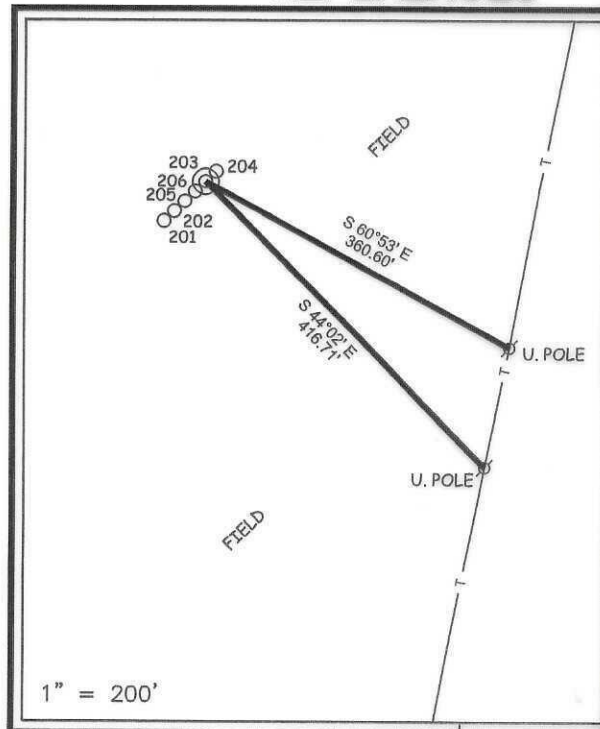

(S.P.C. NORTH ZONE) (UTM(M) ZONE 17)

NAD'83 S.P.C.(FT) N. 275,593.53 E. 1,790,024.57
NAD'83 GEO. LAT-(N) 39.254933 LONG-(W) 80.130275
NAD'83 UTM (M) N. 4,345,427.83 E. 575,040.63

LANDING POINT

NAD'83 S.P.C.(FT) N. 274,996.3 E. 1,791,619.4
NAD'83 GEO. LAT-(N) 39.253324 LONG-(W) 80.124628
NAD'83 UTM (M) N. 4,345,253.9 E. 575,529.5

BOTTOM HOLE

NAD'83 S.P.C.(FT) N. 271,856.7 E. 1,792,704.5
NAD'83 GEO. LAT-(N) 39.244725 LONG-(W) 80.120720
NAD'83 UTM (M) N. 4,344,302.9 E. 575,876.1

NOTES ON SURVEY

1. NO WATER WELLS WERE FOUND WITHIN 250' OF PROPOSED GAS WELL. NO AGRICULTURAL BUILDINGS ≥ 2500 SQ. FT. OR DWELLINGS WERE FOUND WITHIN 625' OF THE CENTER OF PROPOSED WELL PAD.
2. WELL SPOT CIRCLE & TOPO MARK SCALE IS 1"=2000'



12 Vanhorn Drive | P.O. Box 150 | Glenville, WV 26351 | 304.462.5634
1412 Kanawha Boulevard, East | Charleston, WV 25301 | 304.346.3952
254 East Beckley Bypass | Beckley, WV 25801 | 304.255.5296
slsvv.com

I THE UNDERSIGNED, HEREBY CERTIFY THAT THIS PLAT IS CORRECT TO THE BEST OF MY KNOWLEDGE AND BELIEF AND SHOWS ALL THE INFORMATION REQUIRED BY LAW AND THE REGULATIONS ISSUED AND PRESCRIBED BY THE DIVISION OF ENVIRONMENTAL PROTECTION.



P.S.
677

Gregory A. Smith

(+) DENOTES LOCATION OF WELL ON UNITED STATES TOPOGRAPHIC MAPS

DATE JULY 2, 20 25

REVISED, 20

OPERATORS WELL NO. 203

API WELL NO. 47 - 091 - 01379
STATE COUNTY PERMIT

MINIMUM DEGREE OF ACCURACY 1 / 2500 FILE NO. 9205P203R4-070225.dwg

HORIZONTAL & VERTICAL SCALE 1" = 2000'
CONTROL DETERMINED BY: DGPS (SURVEY GRADE TIE TO CORS NETWORK)

STATE OF WEST VIRGINIA
DIVISION OF ENVIRONMENTAL PROTECTION
OFFICE OF OIL AND GAS



WELL TYPE: OIL GAS ☒ LIQUID INJECTION WASTE DISPOSAL IF "GAS" PRODUCTION ☒ STORAGE DEEP SHALLOW ☒

LOCATION: GROUND = 1,204.10' ELEVATION PROPOSED = 1,187.00' WATERSHED SIMPSON CREEK

DISTRICT FLEMINGTON COUNTY TAYLOR QUADRANGLE ROSEMONT 7.5'

SURFACE OWNER ATLAS SHRUGGING LLC ACREAGE 897.36±

ROYALTY OWNER CHESTER AND FRANCES SINSEL & A. BROOKS FLEMING ET AL ACREAGE 571.76± & 501.50±

PROPOSED WORK: LEASE NO. SEE WW-6A1

DRILL ☒ CONVERT DRILL DEEPER REDRILL FRACTURE OR STIMULATE ☒ PLUG OFF OLD FORMATION PERFORATE NEW FORMATION PLUG AND ABANDON CLEAN OUT AND REPLUG OTHER

PHYSICAL CHANGE IN WELL (SPECIFY) TARGET FORMATION MARCELLUS

ESTIMATED DEPTH TVD: 7,708' / TMD: 11,579'

WELL OPERATOR ARSENAL RESOURCES

DESIGNATED AGENT ERIC MORRIS

ADDRESS 6031 WALLACE RD. EXT. SUITE 200
WEXFORD, PA 15090

ADDRESS 633 WEST MAIN STREET
BRIDGEPORT, WV 26330

COUNTY NAME

PERMIT

08/15/2025