


4709101381

RECEIVED
Office of Oil and Gas

JUL 10 2025

WV Department of
Environmental Protection

PROPOSED FIBER II PAD HOMER WELLS 201-216

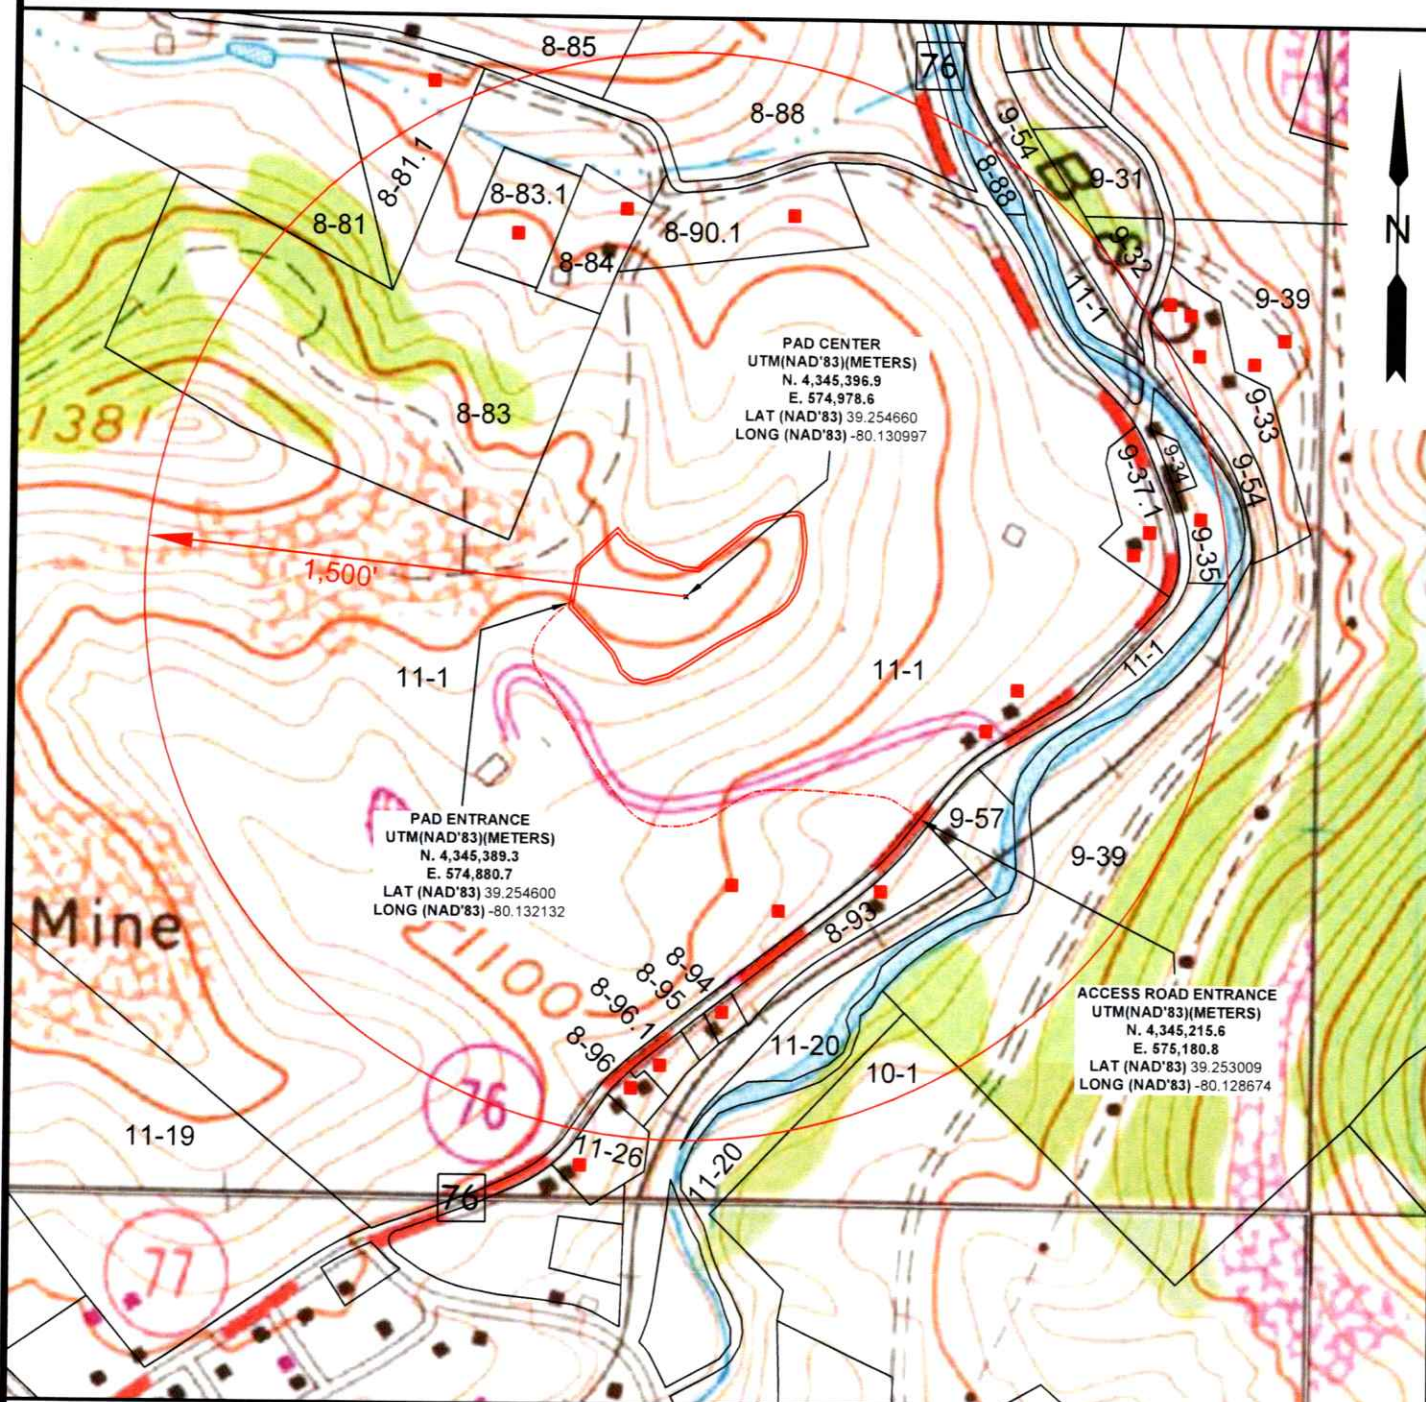

■ = APPARENT RESIDENCES FROM MAPPING



12 Vanhorn Drive | P.O. Box 150 | Glenville, WV 26351 | 304.462.5634
1412 Kanawha Boulevard, East | Charleston, WV 25301 | 304.346.3952
254 East Beckley Bypass | Beckley, WV 25801 | 304.255.5296

slswv.com

TOPO SECTION:

ROSEMONT 7.5'

COUNTY

TAYLOR

DISTRICT

FLEMINGTON

DRAWN BY

C.P.M.

JOB NO.

9205

OPERATOR:

PREPARED FOR:

ARSENAL RESOURCES
6031 WALLACE RD. EXT.
SUITE 200
WEXFORD, PA 15090



DATE

05-22-25

SCALE

1" = 500'


CAD FILE R:\Data\CADD\WORK 9205-9299\9205 Arsenal Fiber II Environmental\9205-Arsenal-Env-Permits-R00-220705-R05222025.dwg LAYOUT 1500 TOPO USER jmcarr

08/15/2025

JUL 10 2025

WV Department of
Environmental Protection

PROPOSED
FIBER II PAD
HOMER WELLS 201-216

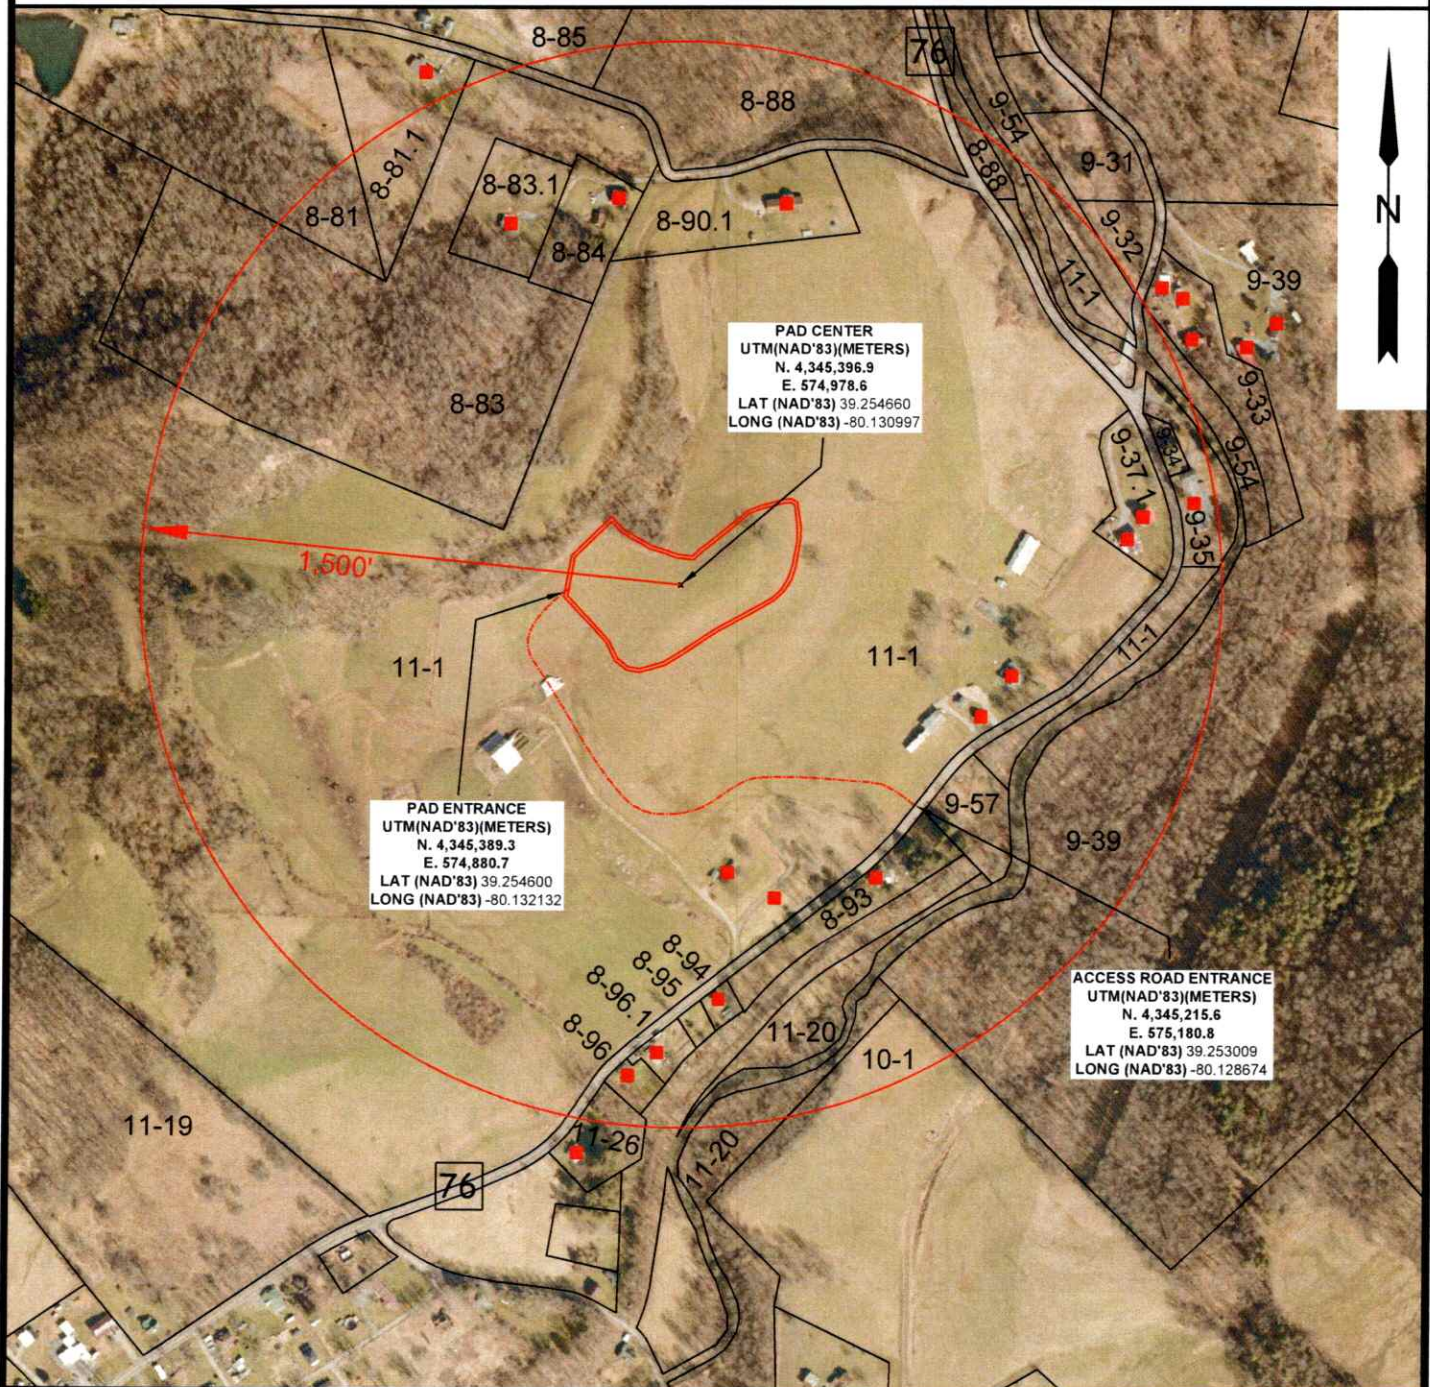

■ = APPARENT RESIDENCES FROM MAPPING

0 500 1000 1500



12 Vanhorn Drive | P.O. Box 150 | Glenville, WV 26351 | 304.462.5634
1412 Kanawha Boulevard, East | Charleston, WV 25301 | 304.346.3952
254 East Beckley Bypass | Beckley, WV 25801 | 304.255.5296

slswy.com

AERIAL VIEW

OPERATOR:

PREPARED FOR:
ARSENAL RESOURCES
6031 WALLACE RD. EXT.
SUITE 200
WEXFORD, PA 15090

COUNTY

DISTRICT

TAYLOR

FLEMINGTON

DRAWN BY

JOB NO.

DATE _____

SCALE

C.P.M.

9205

05-22-25

" - 500'



08/15/2025


ARSENAL RESOURCES LLC
FIBER II PAD
HOMER 205T.H. LATITUDE 39°17'30"
B.H. LATITUDE 39°15'00"

9,455' B.H.

1,515' T.H.

T.H. LONGITUDE 80°07'30"
B.H. LONGITUDE 80°05'00"

REFERENCES

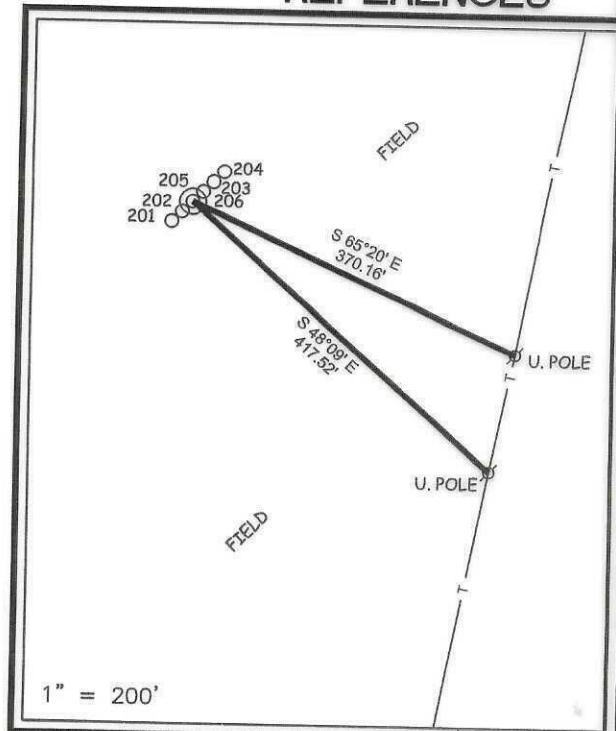

(S.P.C. NORTH ZONE) (UTM(M) ZONE 17)

NAD'83 S.P.C.(FT)	N. 275,572.49	E. 1,790,003.19
NAD'83 GEO.	LAT-(N) 39.254875	LONG-(W) 80.130350
NAD'83 UTM (M)	N. 4,345,421.31	E. 575,034.22

BOTTOM HOLE

NAD'83 S.P.C.(FT)	N. 275,850.72	E. 1,793,863.8
NAD'83 GEO.	LAT-(N) 39.255713	LONG-(W) 80.116723
NAD'83 UTM (M)	N. 4,345,525.6	E. 576,209.0

B.H.

T.H.


NOTES ON SURVEY

1. NO WATER WELLS WERE FOUND WITHIN 250' OF PROPOSED GAS WELL. NO AGRICULTURAL BUILDINGS $\geq$ 2500 SQ. FT. OR DWELLINGS WERE FOUND WITHIN 625' OF THE CENTER OF PROPOSED WELL PAD.
2. WELL SPOT CIRCLE & TOPO MARK SCALE IS 1"=2000'



12 Vanhorn Drive | P.O. Box 150 | Glenville, WV 26351 | 304.462.5634
1412 Kanawha Boulevard, East | Charleston, WV 25301 | 304.346.3952
254 East Beckley Bypass | Beckley, WV 25801 | 304.255.5296
slsvv.com

I THE UNDERSIGNED, HEREBY CERTIFY THAT THIS PLAT IS CORRECT TO THE BEST OF MY KNOWLEDGE AND BELIEF AND SHOWS ALL THE INFORMATION REQUIRED BY LAW AND THE REGULATIONS ISSUED AND PRESCRIBED BY THE DIVISION OF ENVIRONMENTAL PROTECTION.

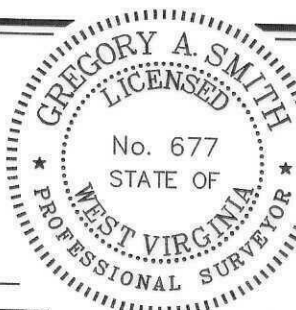P.S.
677

(+) DENOTES LOCATION OF WELL ON UNITED STATES TOPOGRAPHIC MAPS

DATE JULY 2, 20 25

REVISED _____, 20 _____

OPERATORS WELL NO. 205API WELL NO. 47 - 091 - 01381
STATE COUNTY PERMITMINIMUM DEGREE OF ACCURACY 1 / 2500 FILE NO. 9205P205r1-070225.dwgHORIZONTAL & VERTICAL SCALE 1" = 2000'
CONTROL DETERMINED BY: DGPS (SURVEY GRADE TIE TO CORS NETWORK)STATE OF WEST VIRGINIA
DIVISION OF ENVIRONMENTAL PROTECTION
OFFICE OF OIL AND GASWELL TYPE: OIL ☐ GAS ☒ LIQUID INJECTION ☐ WASTE DISPOSAL ☐ IF "GAS" PRODUCTION ☒ STORAGE ☐ DEEP ☐ SHALLOW ☒LOCATION : GROUND = 1,207.50'
ELEVATION PROPOSED = 1,187.00' WATERSHED SIMPSON CREEKDISTRICT FLEMINGTON COUNTY TAYLOR QUADRANGLE ROSEMONT 7.5'SURFACE OWNER ATLAS SHRUGGING LLCROYALTY OWNER CHESTER AND FRANCES SINSEL & A. BROOKS FLEMING ET AL ACREAGE 897.36±PROPOSED WORK : ACREAGE 571.70± & 591.50± LEASE NO. SEE WW-6A1DRILL ☒ CONVERT ☐ DRILL DEEPER ☐ REDRILL ☐ FRACTURE OR STIMULATE ☒ PLUG OFF OLD FORMATION ☐ PERFORATE NEW FORMATION ☐ PLUG AND ABANDON ☐ CLEAN OUT AND REPLUG ☐ OTHER ☐PHYSICAL CHANGE IN WELL (SPECIFY) _____ TARGET FORMATION MARCELLUSESTIMATED DEPTH TVD: 7,708' / TMD: 9251.4'WELL OPERATOR ARSENAL RESOURCESDESIGNATED AGENT ERIC MORRISADDRESS 6031 WALLACE RD. EXT. SUITE 200
WEXFORD, PA 15090ADDRESS 633 WEST MAIN STREET
BRIDGEPORT, WV 26330

COUNTY NAME

PERMIT


ARSENAL RESOURCES LLC FIBER II PAD HOMER 205

NAD'83 GRID NORTH

9,455' B.H. 1,515' T.H.

T.H. LATITUDE 39°17'30"
B.H. LATITUDE 39°15'00"T.H. LONGITUDE 80°07'30"
B.H. LONGITUDE 80°05'00"

13,096' B.H. 13,401' T.H.

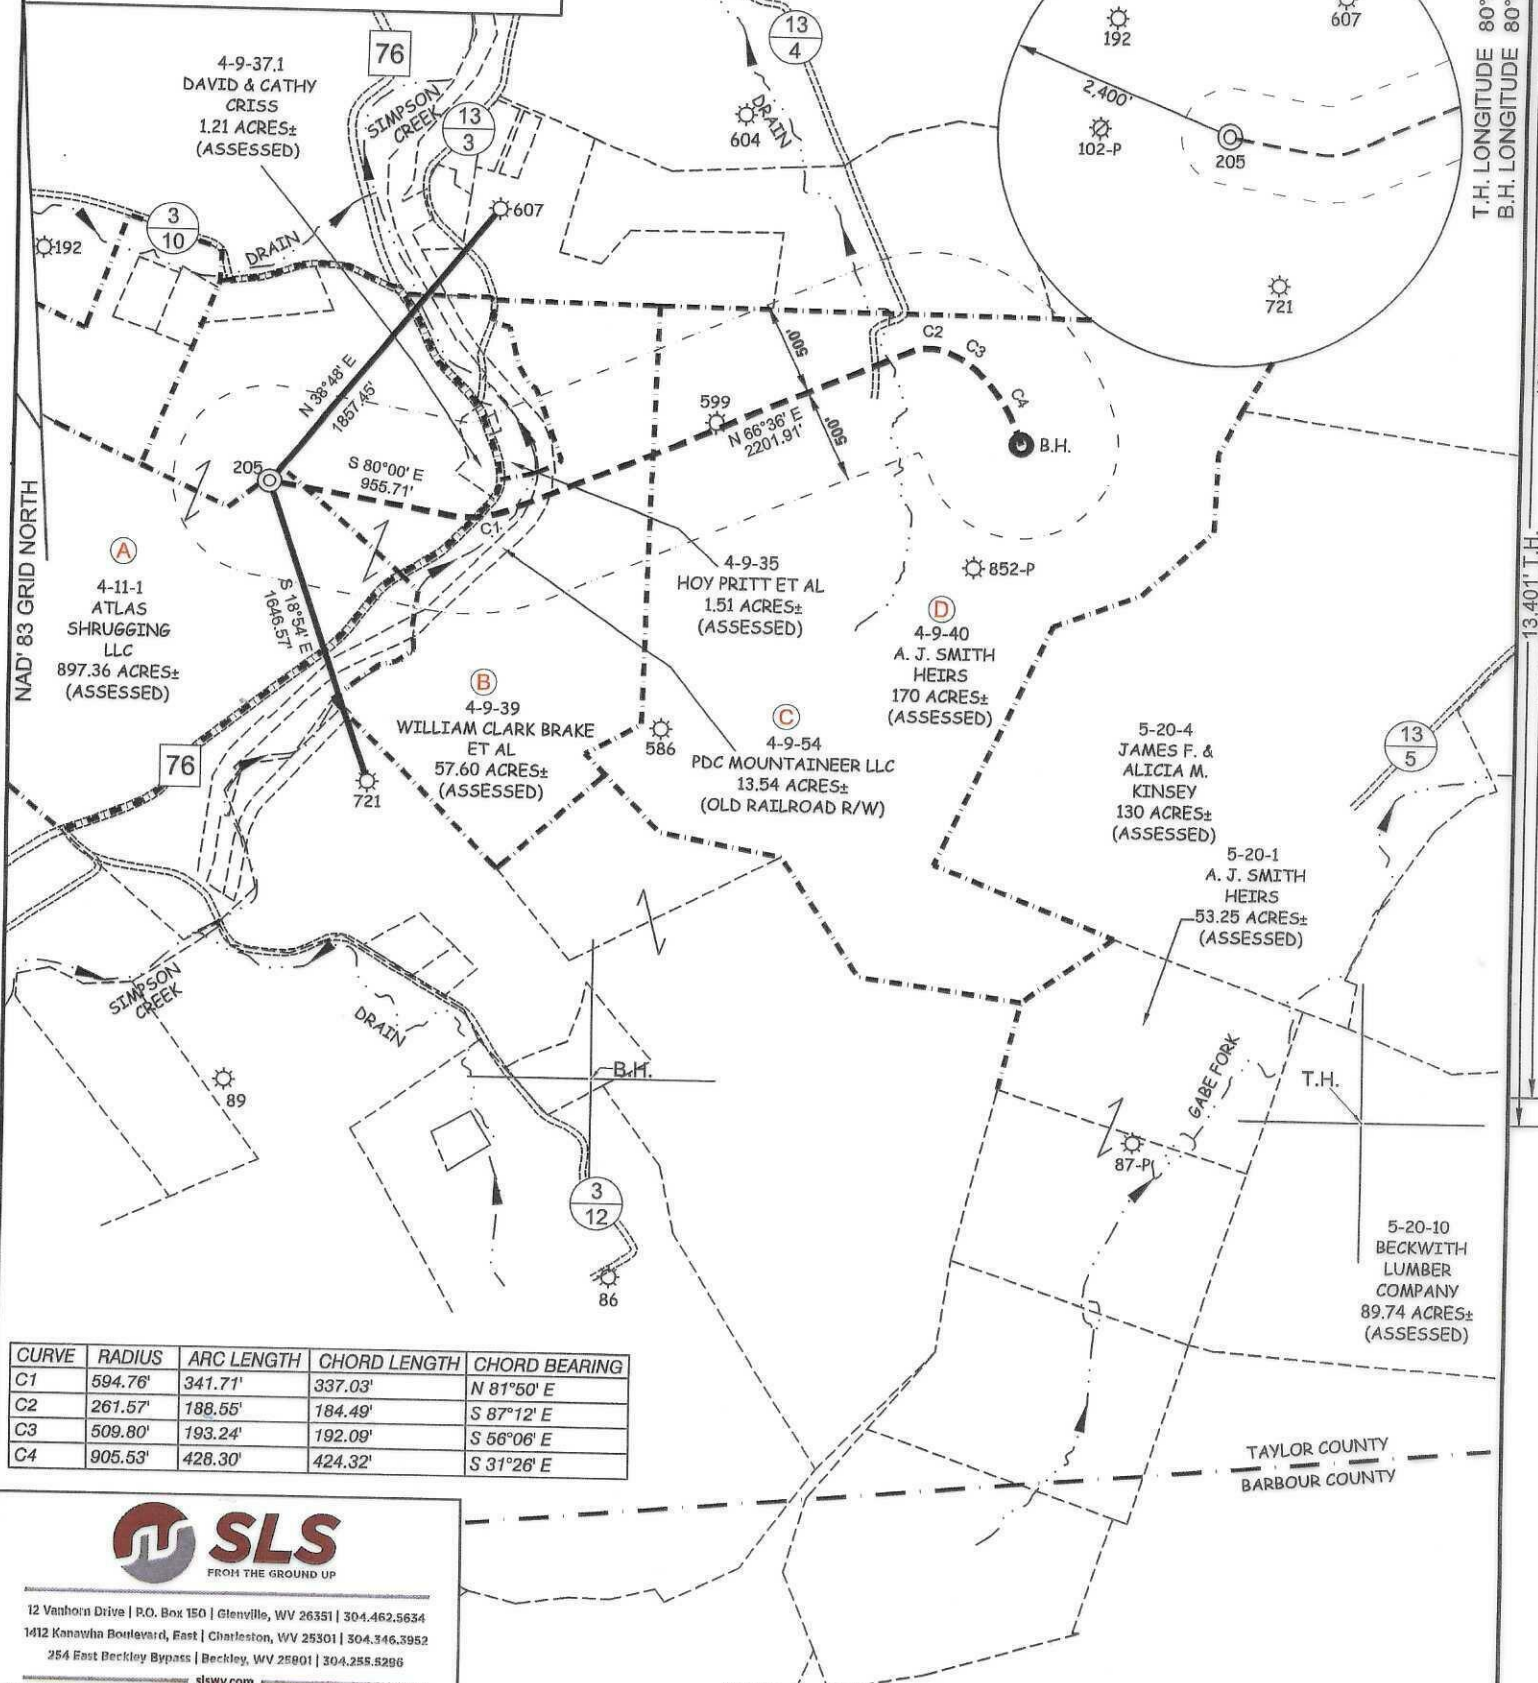

12 Vanhorn Drive | P.O. Box 150 | Glenville, WV 26351 | 304.462.5634
1412 Kanawha Boulevard, East | Charleston, WV 25301 | 304.346.3952
254 East Beckley Bypass | Beckley, WV 25801 | 304.255.5296
slswv.com

(S.P.C. NORTH ZONE) (UTM(M) ZONE 17)

NAD'83 S.P.C.(FT) N. 275,572.49 E. 1,790,003.19
NAD'83 GEO. LAT-(N) 39.254875 LONG-(W) 80.130350
NAD'83 UTM (M) N. 4,345,421.31 E. 575,034.22

BOTTOM HOLE

NAD'83 S.P.C.(FT) N. 275,850.72 E. 1,793,863.8
NAD'83 GEO. LAT-(N) 39.255713 LONG-(W) 80.116723
NAD'83 UTM (M) N. 4,345,525.6 E. 576,209.0

SCALE 1" = 1000' FILE NO. 9205P205r1-070225.dwg

DATE JULY 2, 20 25

REVISED, 20

OPERATORS WELL NO. 205

API WELL NO. 47 — 091 — D1381
STATE COUNTY PERMIT

WELL OPERATOR ARSENAL RESOURCES

ADDRESS 6031 WALLACE RD. EXT. SUITE 200
WEXFORD, PA 15090



STATE OF WEST VIRGINIA
DIVISION OF
ENVIRONMENTAL PROTECTION
OFFICE OF OIL AND GAS



(+) DENOTES LOCATION OF WELL ON UNITED STATES TOPOGRAPHIC MAPS

P.S. 677

Gregory A. Smith

LEGEND

LEASE LINE
SURFACE LINE
WELL LATERAL
OFFSET LINE
TIE LINE
CREEK
ROAD
COUNTY ROUTE
PROPOSED WELL
EXISTING WELL
PERMITTED WELL
TAX MAP-PARCEL
SURFACE OWNER (SEE TABLE)
LEASE # (SEE WW-6A1)

00-00



COUNTY NAME

PERMIT

DESIGNATED AGENT ERIC MORRIS

ADDRESS 633 WEST MAIN STREET
BRIDGEPORT, WV 26330

08/15/2025