


PROPOSED FIBER II PAD HOMER WELLS 201-216

RECEIVED
Office of Oil and Gas

JUL 10 2025

WV Department of
Environmental Protection

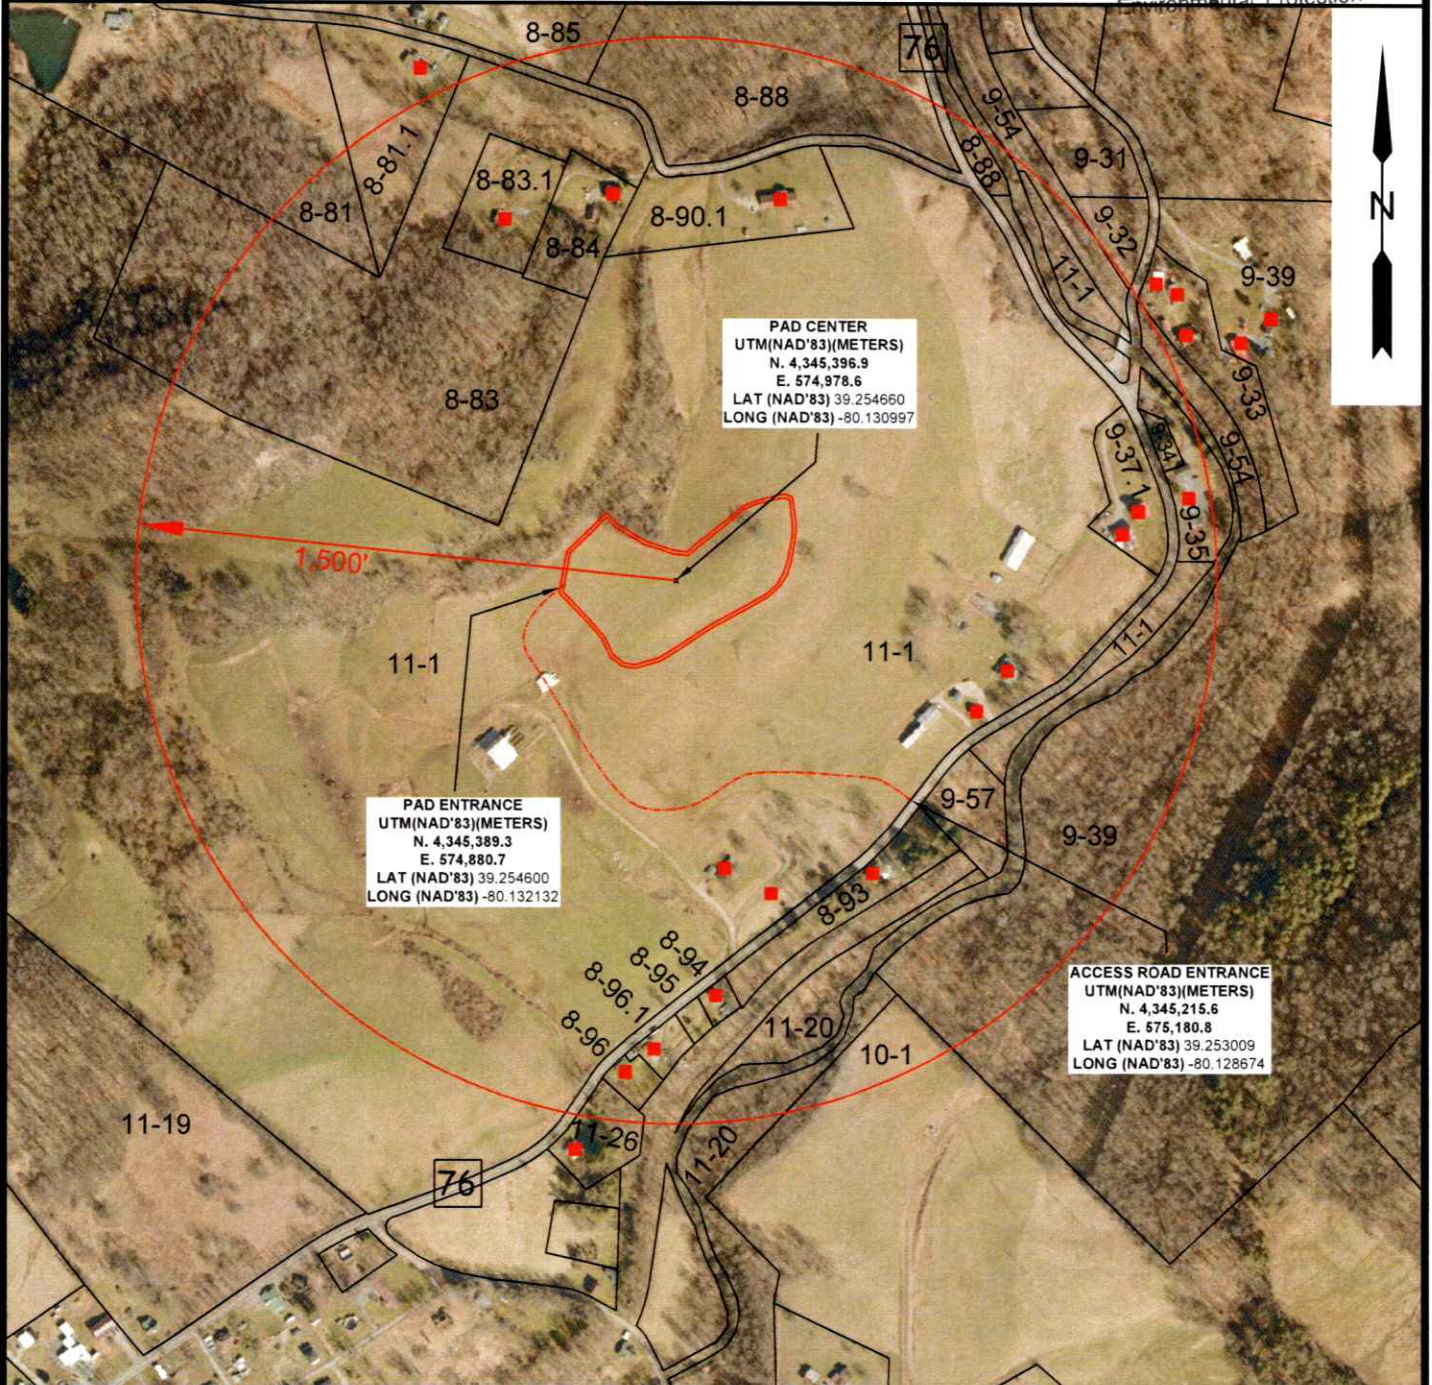

■ = APPARENT RESIDENCES FROM MAPPING



12 Vanhorn Drive | P.O. Box 150 | Glenville, WV 26351 | 304.462.5634
1412 Kanawha Boulevard, East | Charleston, WV 25301 | 304.346.3952
254 East Beckley Bypass | Beckley, WV 25801 | 304.255.5296

sleww.com

AERIAL VIEW

OPERATOR:

COUNTY	DISTRICT
TAYLOR	FLEMINGTON

PREPARED FOR:
ARSENAL RESOURCES
6031 WALLACE RD. EXT.
SUITE 200
WEXFORD, PA 15090

DRAWN BY	JOB NO.
C.P.M.	9205

DATE	SCALE
05-22-25	1" = 500'



08/15/2025

[illegible]

0 500 1000 1500



siswy.com

OPERATOR:

PREPARED FOR:
ARSENAL RESOURCES
6031 WALLACE RD. EXT.
SUITE 200
WEXFORD, PA 15090

FLEMINGTON

SCALE

1" = 500'



ARSENAL

R E S O U R C E S

08/15/2025

ARSENAL RESOURCES LLC
FIBER II PAD
HOMER 206T.H. LATITUDE 39°17'30"
B.H. LATITUDE 39°17'30"


1,504' T.H.

T.H. LONGITUDE 80°07'30"
B.H. LONGITUDE 80°05'00"RECEIVED
Office of Oil and Gas

JUL 10 2025

WV Department of
Environmental Protection

REFERENCES

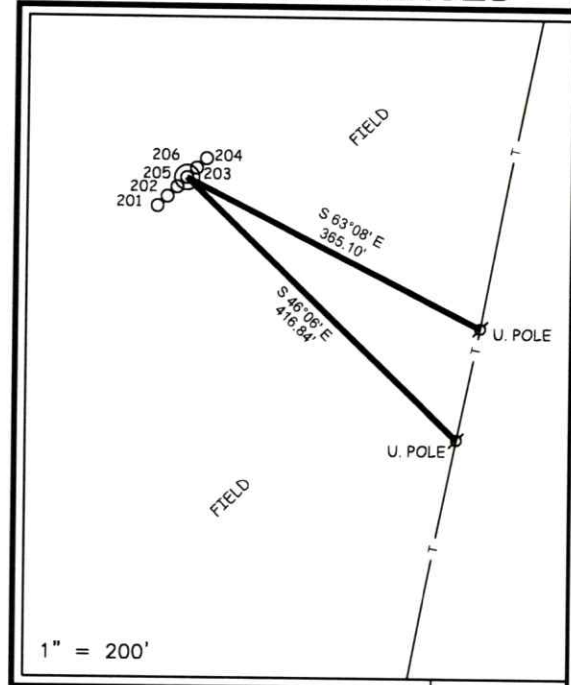

(S.P.C. NORTH ZONE) (UTM(M) ZONE 17)

NAD'83 S.P.C.(FT)	N. 275,583.01	E. 1,790,013.88
NAD'83 GEO.	LAT-(N) 39.254904	LONG-(W) 80.130312
NAD'83 UTM (M)	N. 4,345,424.57	E. 575,037.42
BOTTOM HOLE		
NAD'83 S.P.C.(FT)	N. 276,206.9	E. 1,794,960.2
NAD'83 GEO.	LAT-(N) 39.256711	LONG-(W) 80.112860
NAD'83 UTM (M)	N. 4,345,639.7	E. 576,541.3

B.H.

T.H.


NOTES ON SURVEY

1. NO WATER WELLS WERE FOUND WITHIN 250' OF PROPOSED GAS WELL. NO AGRICULTURAL BUILDINGS $\geq$ 2500 SQ. FT. OR DWELLINGS WERE FOUND WITHIN 625' OF THE CENTER OF PROPOSED WELL PAD.
2. WELL SPOT CIRCLE & TOPO MARK SCALE IS 1"=2000'



12 Vanhorn Drive | P.O. Box 150 | Glenville, WV 26351 | 304.462.5634
1412 Kanawha Boulevard, East | Charleston, WV 25301 | 304.346.3952
254 East Beckley Bypass | Beckley, WV 25801 | 304.255.5296
slswv.com

I THE UNDERSIGNED, HEREBY CERTIFY THAT THIS PLAT IS CORRECT TO THE BEST OF MY KNOWLEDGE AND BELIEF AND SHOWS ALL THE INFORMATION REQUIRED BY LAW AND THE REGULATIONS ISSUED AND PRESCRIBED BY THE DIVISION OF ENVIRONMENTAL PROTECTION.

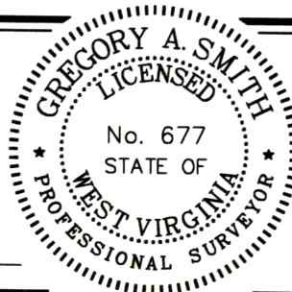P.S.
677

(+) DENOTES LOCATION OF WELL ON UNITED STATES TOPOGRAPHIC MAPS

DATE JUNE 27, 20 25

REVISED, 20

OPERATORS WELL NO. 206

API WELL NO. 47 — 091 — 01382
STATE COUNTY PERMIT

MINIMUM DEGREE OF ACCURACY 1 / 2500 FILE NO. 9205P206-060525.dwg

HORIZONTAL & VERTICAL SCALE 1" = 2000'
CONTROL DETERMINED BY: DGPS (SURVEY GRADE TIE TO CORS NETWORK)STATE OF WEST VIRGINIA
DIVISION OF ENVIRONMENTAL PROTECTION
OFFICE OF OIL AND GASWELL TYPE: OIL GAS ☒ LIQUID INJECTION ☐ WASTE DISPOSAL ☐ IF "GAS" PRODUCTION ☒ STORAGE ☐ DEEP ☐ SHALLOW ☒LOCATION: GROUND = 1,206.60'
ELEVATION PROPOSED = 1,187.00' WATERSHED SIMPSON CREEK

DISTRICT FLEMINGTON COUNTY TAYLOR QUADRANGLE ROSEMONT 7.5'

SURFACE OWNER ATLAS SHRUGGING LLC ACREAGE 897.36±

ROYALTY OWNER CHESTER AND FRANCES SINSEL & A. BROOKS FLEMING ET AL ACREAGE 571.78± & 601.50±

PROPOSED WORK: LEASE NO. SEE WW-6A1

DRILL ☒ CONVERT ☐ DRILL DEEPER ☐ REDRILL ☐ FRACTURE OR STIMULATE ☒ 08/15/2025FORMATION PERFORATE NEW FORMATION ☐ PLUG AND ABANDON ☐ CLEAN OUT AND REPLUG ☐ OTHER ☐

PHYSICAL CHANGE IN WELL (SPECIFY) TARGET FORMATION MARCELLUS

ESTIMATED DEPTH TVD: 7,661' / TMD: 9,800'

WELL OPERATOR ARSENAL RESOURCES


DESIGNATED AGENT ERIC MORRIS

ADDRESS 6031 WALLACE RD. EXT. SUITE 200
WEXFORD, PA 15090ADDRESS 633 WEST MAIN STREET
BRIDGEPORT, WV 26330

COUNTY NAME

PERMIT

ARSENAL RESOURCES LLC FIBER II PAD HOMER 206

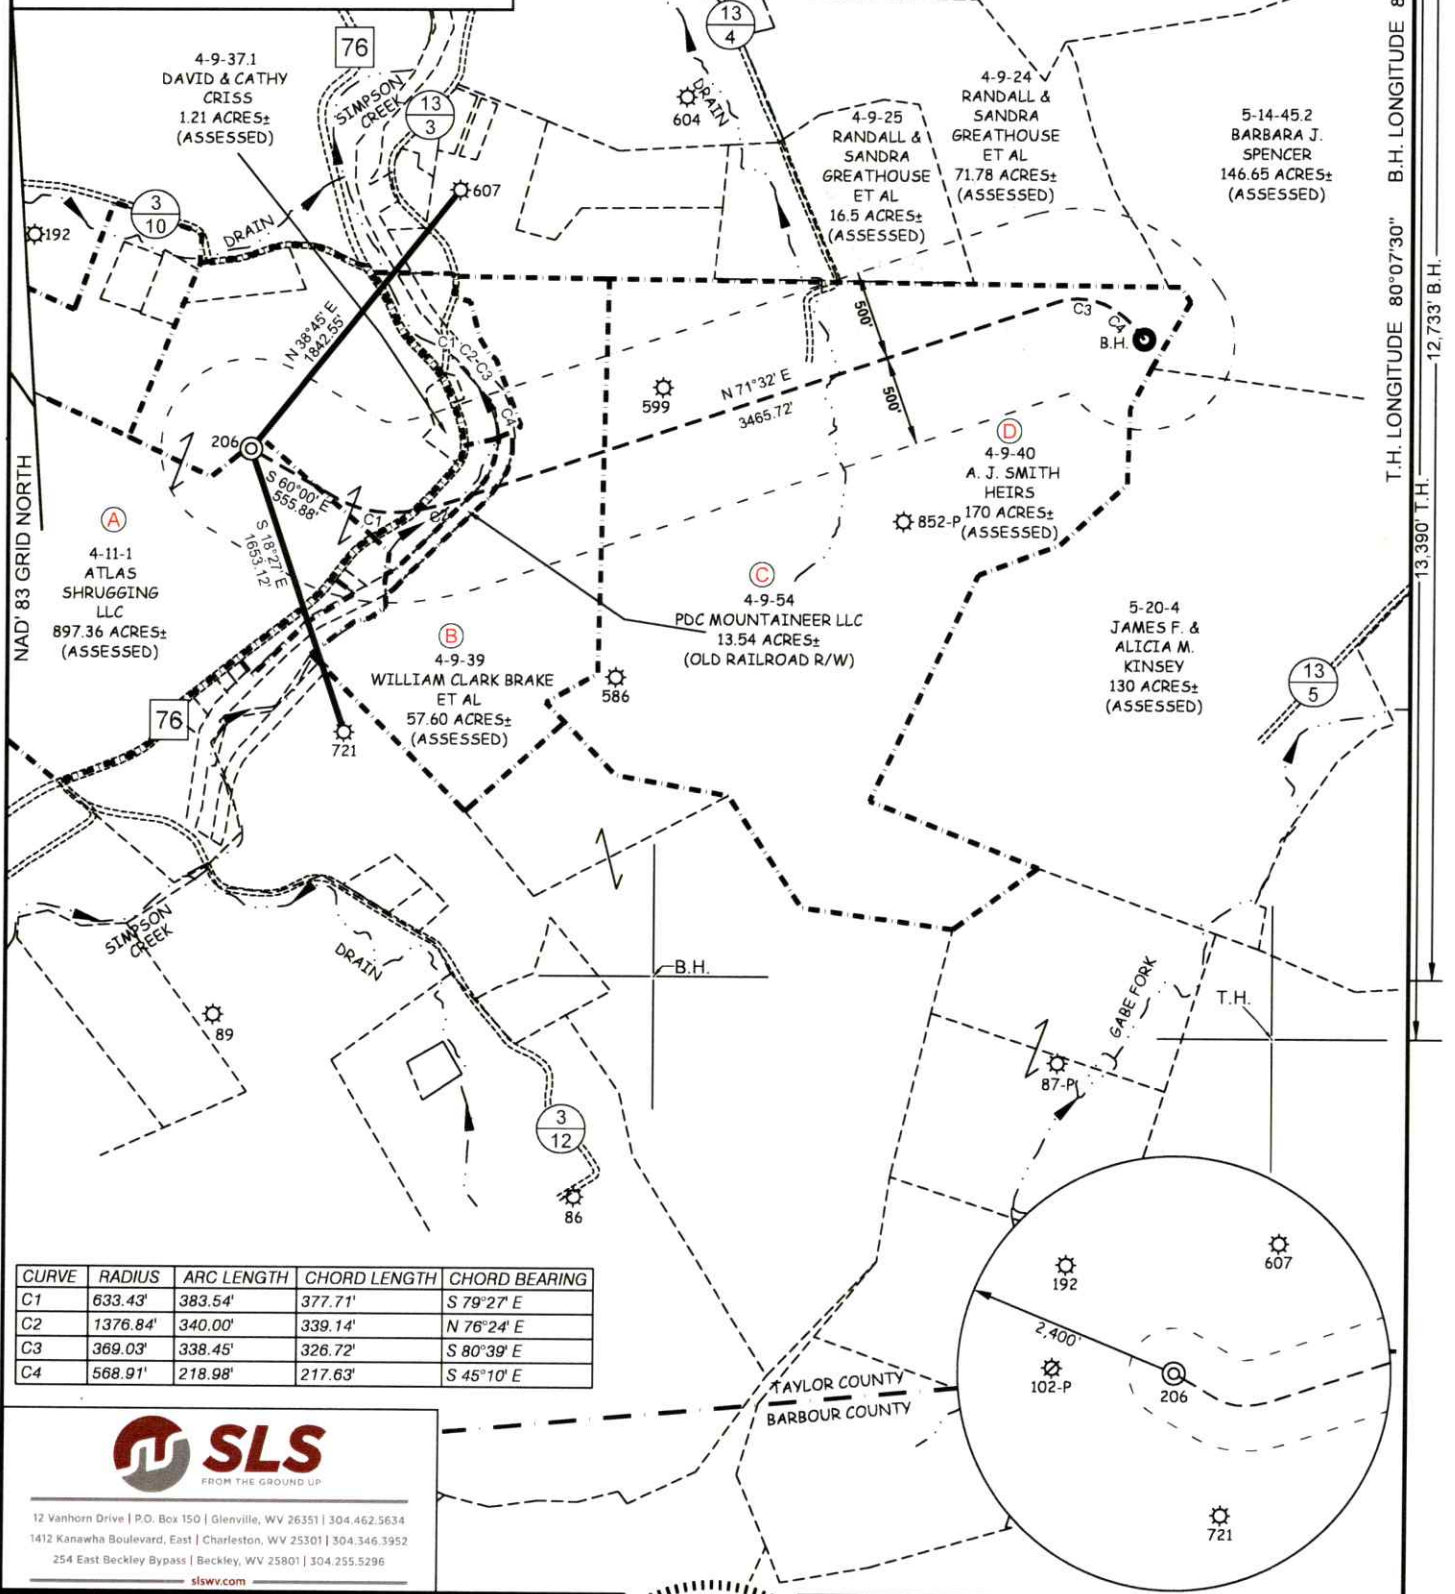

12 Vanhorn Drive | P.O. Box 150 | Glenview, WV 26351 | 304.462.5634
1412 Kanawha Boulevard, East | Charleston, WV 25301 | 304.346.3952
254 East Beckley Bypass | Beckley, WV 25801 | 304.255.5296
slswv.com

(S.P.C. NORTH ZONE) (UTM(M) ZONE 17)

NAD'83 S.P.C.(FT) N. 275,583.01 E. 1,790,013.88
NAD'83 GEO. LAT-(N) 39.254904 LONG-(W) 80.130312
NAD'83 UTM (M) N. 4,345,424.57 E. 575,037.42
BOTTOM HOLE
NAD'83 S.P.C.(FT) N. 276,206.9 E. 1,794,960.2
NAD'83 GEO. LAT-(N) 39.256711 LONG-(W) 80.112860
NAD'83 UTM (M) N. 4,345,639.7 E. 576,541.3



(+) DENOTES LOCATION OF WELL ON UNITED STATES TOPOGRAPHIC MAPS

P.S.
677

Gregory A. Smith

LEGEND

LEASE LINE
SURFACE LINE
WELL LATERAL
OFFSET LINE
TIE LINE
CREEK
ROAD
COUNTY ROUTE
PROPOSED WELL
EXISTING WELL
PERMITTED WELL
TAX MAP-PARCEL
SURFACE OWNER (SEE TABLE)
LEASE # (SEE WW-6A1)



00-00



SCALE 1" = 1000' FILE NO. 9205P206-060525.dwg

DATE JUNE 27, 20 25

REVISED, 20

OPERATORS WELL NO. 206

API WELL 47 — 091 — 01382

NO. STATE COUNTY PERMIT

STATE OF WEST VIRGINIA
DIVISION OF
ENVIRONMENTAL PROTECTION
OFFICE OF OIL AND GAS



WELL OPERATOR ARSENAL RESOURCES
ADDRESS 6031 WALLACE RD. EXT. SUITE 200
WEXFORD, PA 15090

DESIGNATED AGENT ERIC MORRIS

ADDRESS 633 WEST MAIN STREET
BRIDGEPORT, WV 26330

COUNTY NAME PERMIT