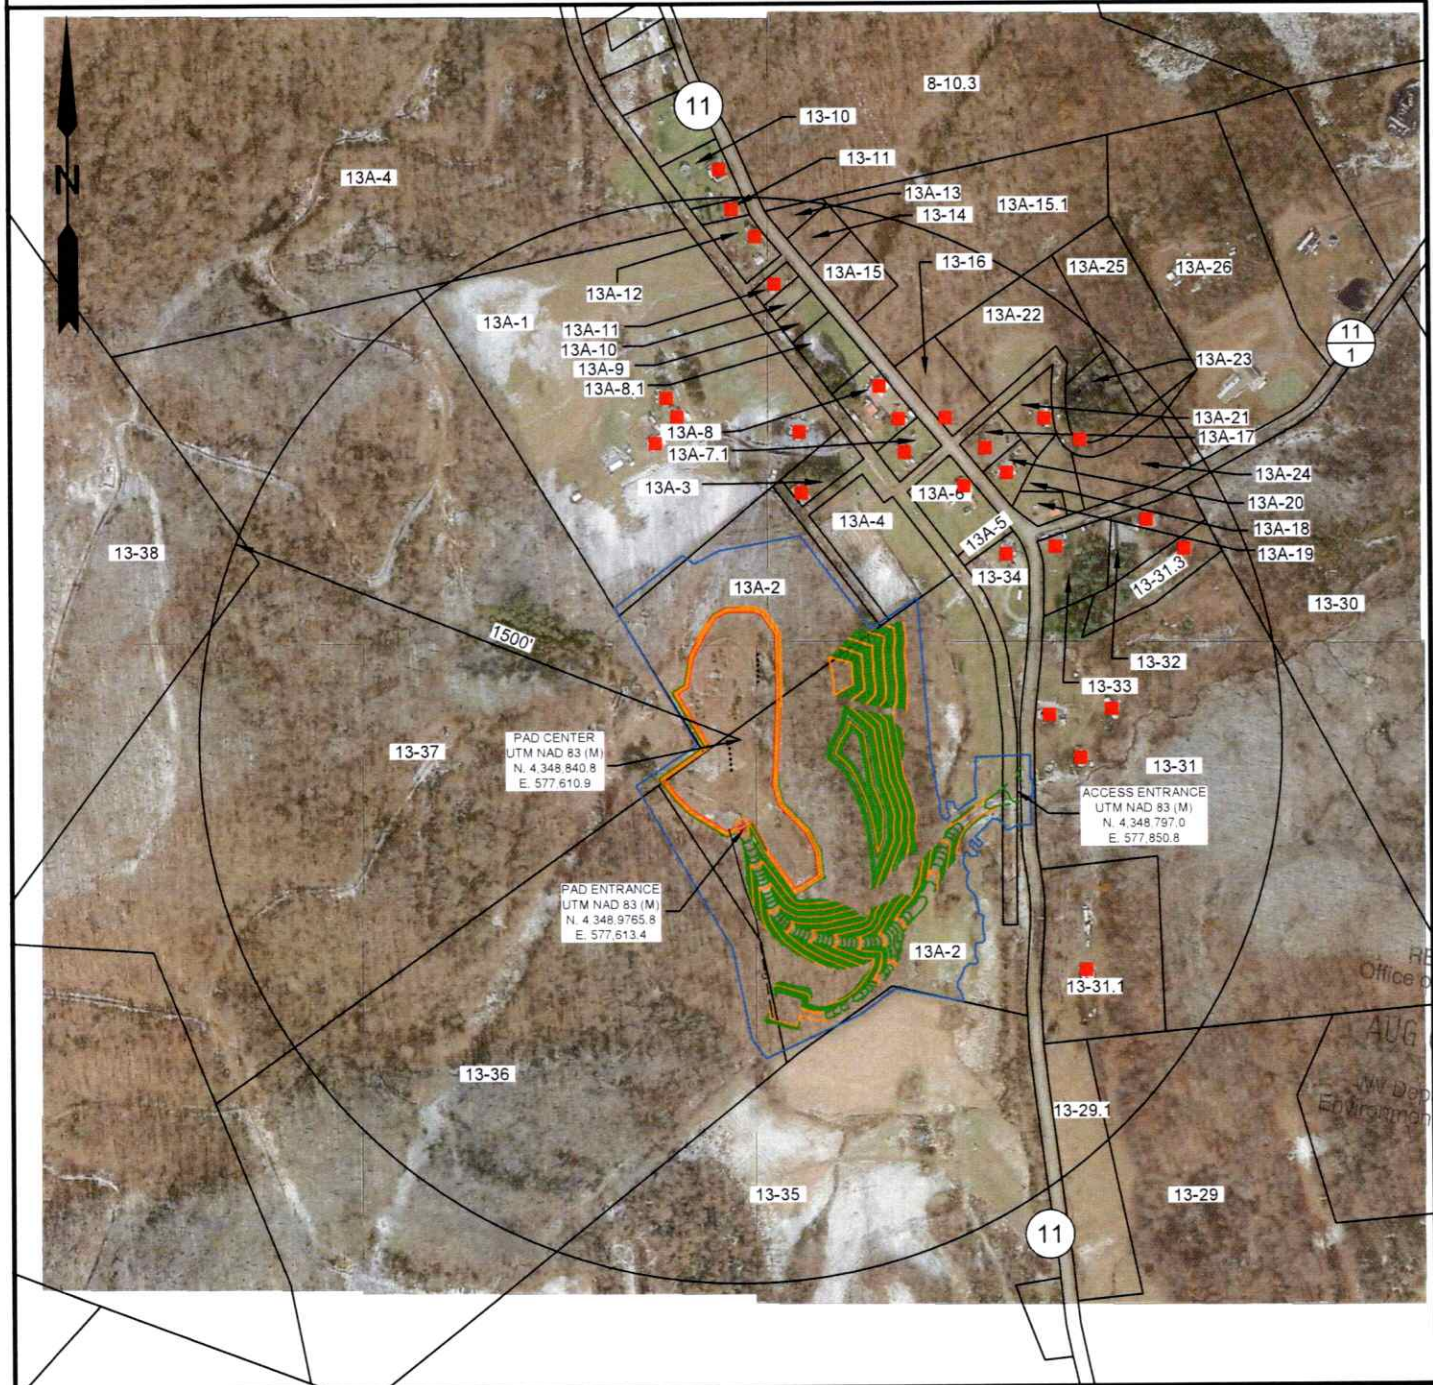


47 09 10 13 85

ARSENAL RESOURCES FLANDERS WELL PAD POSSIBLE WATER PURVEYORS WITHIN 1500'



■ = APPARENT RESIDENCES



RECEIVED
Office of Oil and Gas
AUG 04 2025
WV Department of
Environmental Protection



12 Vanhorn Drive | P.O. Box 150 | Glenville, WV 26351 | 304.462.5634
1412 Kanawha Boulevard, East | Charleston, WV 25301 | 304.346.3952
254 East Beckley Bypass | Beckley, WV 25801 | 304.255.5296
slswv.com

GOOGLE AERIAL

OPERATOR:

COUNTY DISTRICT
TAYLOR COURTHOUSE

PREPARED FOR:
ARSENAL RESOURCES
6031 WALLACE RD. EXT.
SUITE 200
WEXFORD, PA 15090

DRAWN BY JOB NO.
C.P.M. 9554

DATE SCALE
07-18-2025 1" = 500'



ARSENAL RESOURCES LLC
FLANDERS PAD
WELL 203

7,657' B.H.

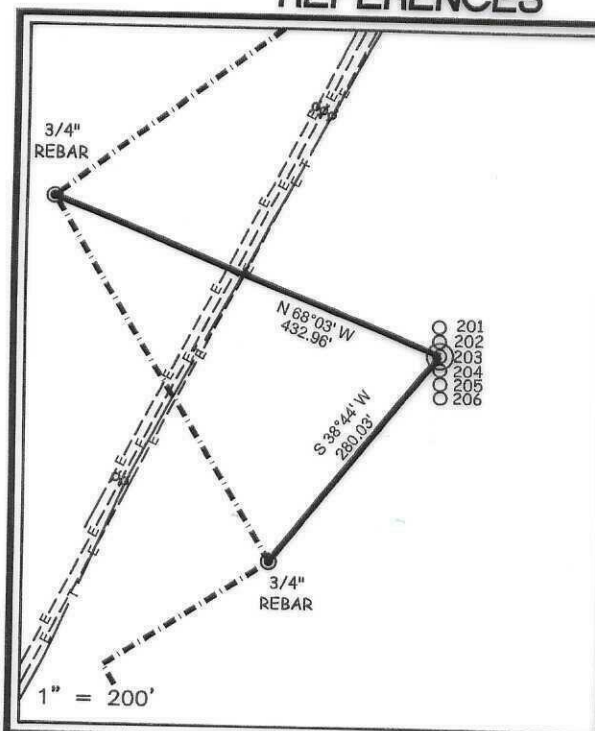
4,696' T.H.

T.H. LATITUDE 39°17'30"
B.H. LATITUDE 39°17'30"T.H. LONGITUDE 80°05'00"
B.H. LONGITUDE 80°05'00"2,055' T.H.
3,607' B.H.

B.H.

T.H.

REFERENCES

(S.P.C. NORTH ZONE) (UTM(M) ZONE 17)
TOP HOLE

NAD'83 S.P.C.(FT)	N. 286,859.1	E. 1,798,694.44
NAD'83 GEO.	LAT-(N) 39.286026	LONG-(W) 80.099924
NAD'83 UTM (M)	N. 4,348,904.02	E. 577,625.02

BOTTOM HOLE

NAD'83 S.P.C.(FT)	N. 285,327.0	E. 1,795,723.1
NAD'83 GEO.	LAT-(N) 39.281764	LONG-(W) 80.110385
NAD'83 UTM (M)	N. 4,348,422.2	E. 576,727.5

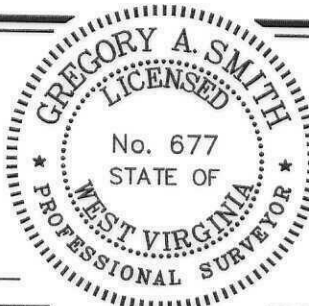


12 Vanhorn Drive | P.O. Box 150 | Glenville, WV 26351 | 304.462.5634
1412 Kanawha Boulevard, East | Charleston, WV 25301 | 304.346.3952
254 East Beckley Bypass | Beckley, WV 25801 | 304.255.5296
slswv.com

NOTES ON SURVEY

1. NO WATER WELLS WERE FOUND WITHIN 250' OF PROPOSED GAS WELL. NO AGRICULTURAL BUILDINGS $\geq$ 2500 SQ. FT. OR DWELLINGS WERE FOUND WITHIN 625' OF THE CENTER OF PROPOSED WELL PAD.
2. WELL SPOT CIRCLE & TOPO MARK SCALE IS 1"=2000'

I THE UNDERSIGNED, HEREBY CERTIFY THAT THIS PLAT IS CORRECT TO THE BEST OF MY KNOWLEDGE AND BELIEF AND SHOWS ALL THE INFORMATION REQUIRED BY LAW AND THE REGULATIONS ISSUED AND PRESCRIBED BY THE DIVISION OF ENVIRONMENTAL PROTECTION.

P.S.
677

(+) DENOTES LOCATION OF WELL ON UNITED STATES TOPOGRAPHIC MAPS

DATE JULY 23, 20 25

REVISED, 20

OPERATORS WELL NO. 203

API WELL NO. 47 - 091 - 01385
STATE COUNTY PERMIT

MINIMUM DEGREE OF ACCURACY 1 / 2500

FILE NO. 9554P203-070325.dwg

HORIZONTAL & VERTICAL SCALE 1" = 2000'

CONTROL DETERMINED BY: DGPS (SURVEY GRADE TIE TO CORS NETWORK)

STATE OF WEST VIRGINIA
DIVISION OF ENVIRONMENTAL PROTECTION
OFFICE OF OIL AND GAS

WELL TYPE: OIL ☐ GAS ☒ LIQUID INJECTION ☐ WASTE DISPOSAL ☐ IF "GAS" PRODUCTION ☒ STORAGE ☐ DEEP ☐ SHALLOW ☒

LOCATION: GROUND = 1,250.95'
ELEVATION PROPOSED = 1,250.00' WATERSHED SANDLICK RUN

DISTRICT COURTHOUSE COUNTY TAYLOR QUADRANGLE GRAFTON 7.5'

SURFACE OWNER ATLAS SHRUGGING LLC

ACREAGE 24.13±

ROYALTY OWNER KIM R. ROGERS ET AL

ACREAGE 6.04±

PROPOSED WORK:

LEASE NO. SEE WW-6A1

DRILL ☒ CONVERT ☐ DRILL DEEPER ☐ REDRILL ☐ FRACTURE OR STIMULATE ☒ PLUG OFF OLD FORMATION ☐ PERFORATE NEW FORMATION ☐ PLUG AND ABANDON ☐ CLEAN OUT AND REPLUG ☐ OTHER ☐

PHYSICAL CHANGE IN WELL (SPECIFY) TARGET FORMATION MARCELLUS

ESTIMATED DEPTH TVD: 7,702' / TMD: 9,080'

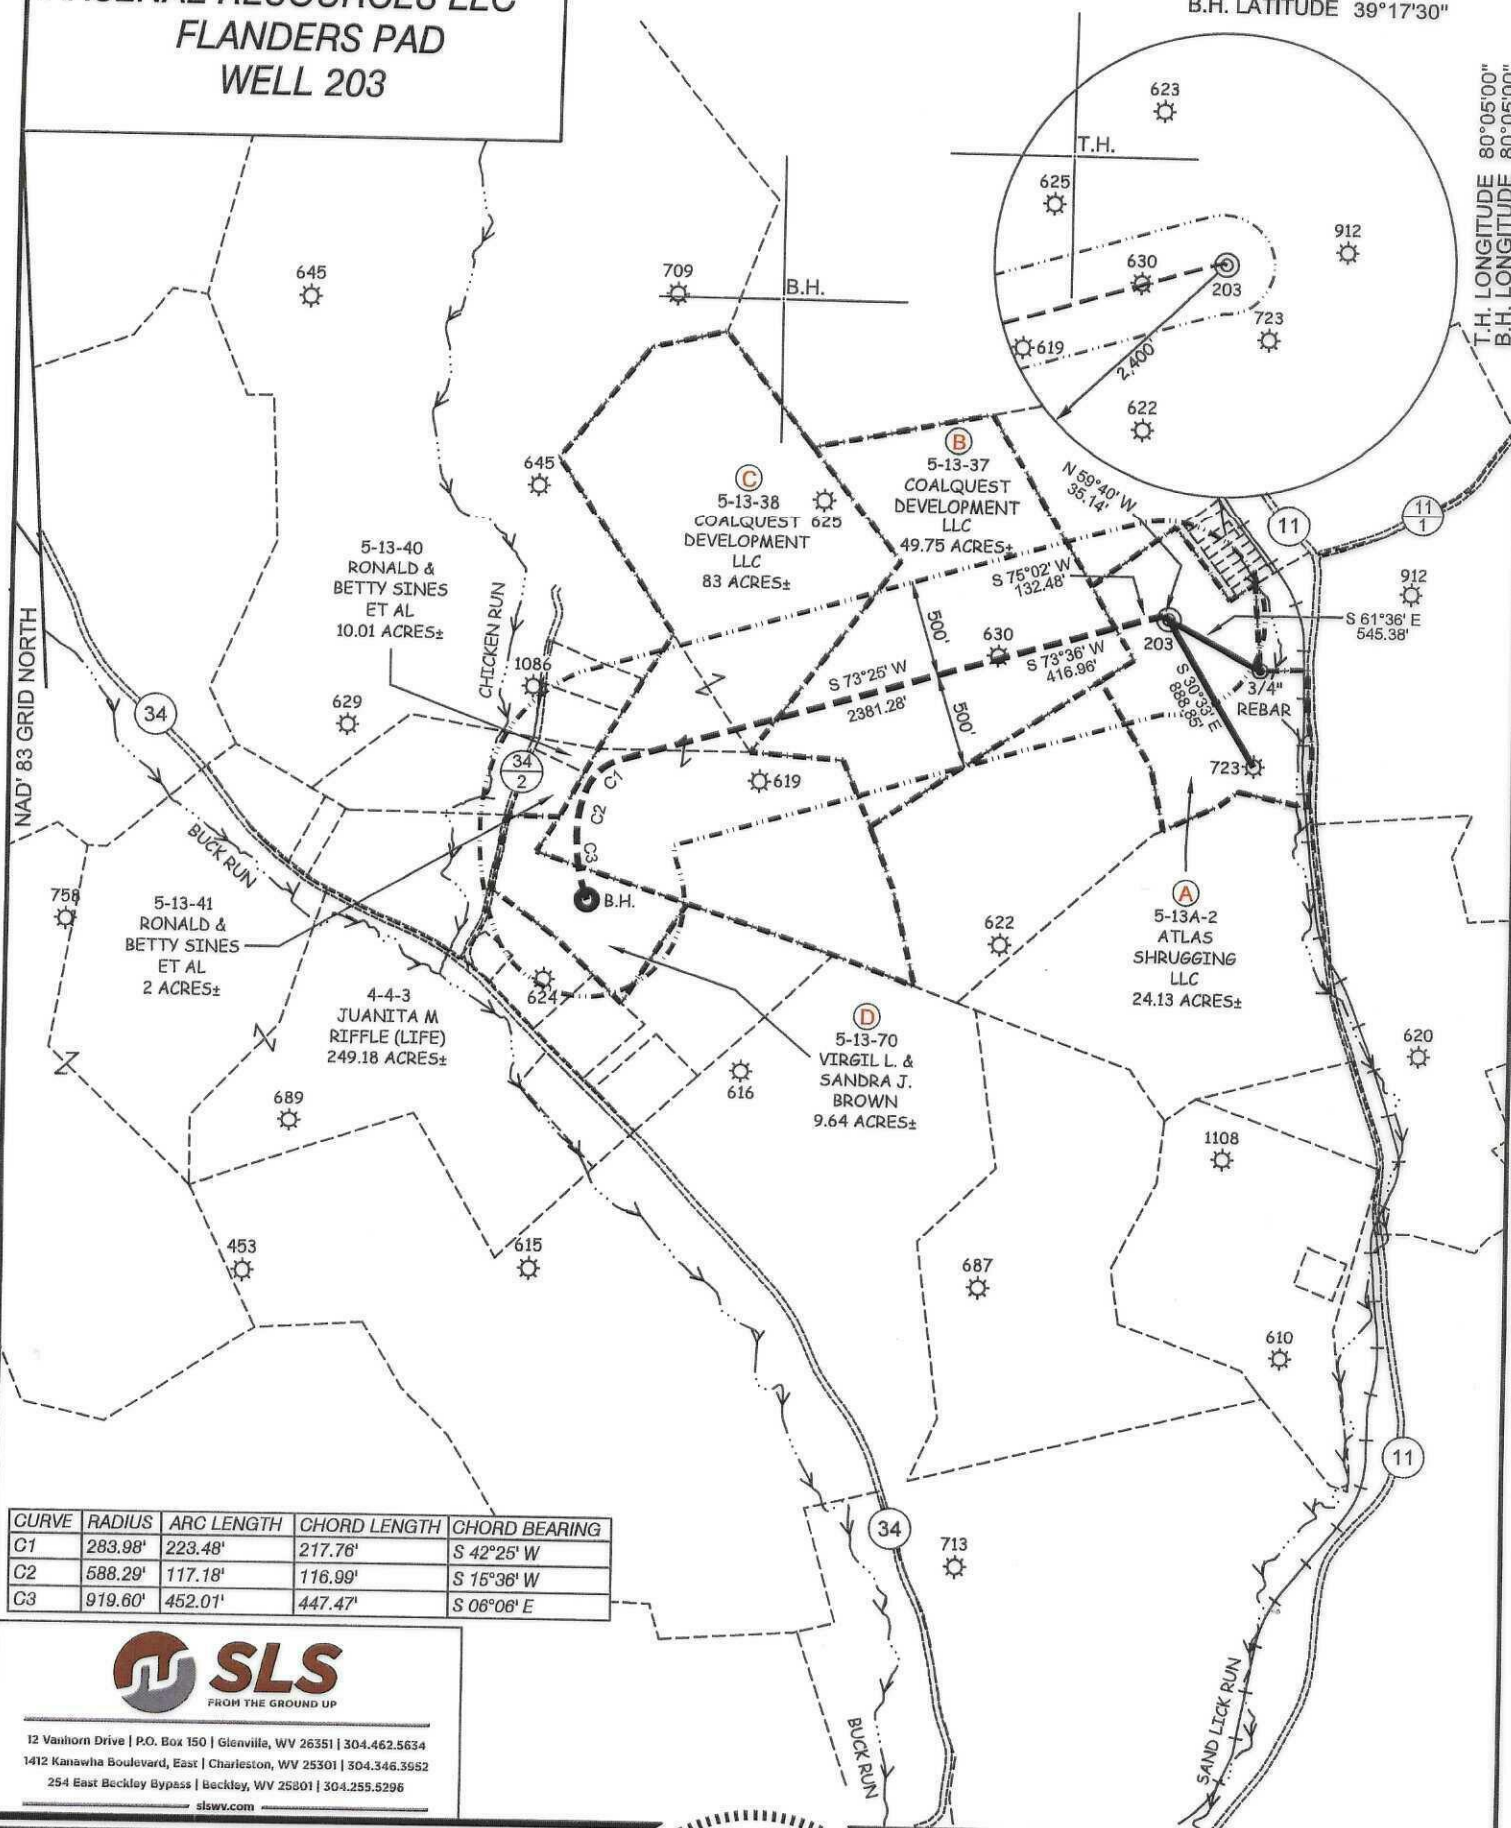
WELL OPERATOR ARSENAL RESOURCES

DESIGNATED AGENT ERIC MORRIS

ADDRESS 6031 WALLACE RD. EXT. SUITE 200
WEXFORD, PA 15090ADDRESS 633 WEST MAIN STREET
BRIDGEPORT, WV 26330

COUNTY NAME

PERMIT

ARSENAL RESOURCES LLC
FLANDERS PAD
WELL 203T.H. LATITUDE 39°17'30"
B.H. LATITUDE 39°17'30"T.H. LONGITUDE 80°05'00"
B.H. LONGITUDE 80°05'00"

CURVE	RADIUS	ARC LENGTH	CHORD LENGTH	CHORD BEARING
C1	283.98'	223.48'	217.76'	S 42°25' W
C2	588.29'	117.18'	116.99'	S 15°36' W
C3	919.60'	452.01'	447.47'	S 06°06' E



12 Vanhorn Drive | P.O. Box 150 | Glenville, WV 26351 | 304.462.5634
1412 Kanawha Boulevard, East | Charleston, WV 25301 | 304.346.3552
254 East Beckley Bypass | Beckley, WV 25301 | 304.255.5296
slswv.com

(S.P.C. NORTH ZONE) (UTM(M) ZONE 17)

TOP HOLE

NAD'83 S.P.C.(FT) N. 286,859.1 E. 1,798,694.44
NAD'83 GEO. LAT-(N) 39.286026 LONG-(W) 80.099924
NAD'83 UTM (M) N. 4,348,904.02 E. 577,625.02

BOTTOM HOLE

NAD'83 S.P.C.(FT) N. 285,327.0 E. 1,795,723.1
NAD'83 GEO. LAT-(N) 39.281764 LONG-(W) 80.110385
NAD'83 UTM (M) N. 4,348,422.2 E. 576,727.5



(*) DENOTES LOCATION OF WELL ON UNITED STATES TOPOGRAPHIC MAPS

P.S.
677*Gregory A. Smith*

LEGEND

LEASE LINE
SURFACE LINE
WELL LATERAL
OFFSET LINE
TIE LINE
CREEK
ROAD
COUNTY ROUTE
PROPOSED WELL
EXISTING WELL
PERMITTED WELL
TAX MAP-PARCEL
SURFACE OWNER (SEE TABLE)
LEASE # (SEE WW-6A1)

00-00



COUNTY NAME

PERMIT

SCALE 1" = 1000' FILE NO. 9554P203-070325.dwg

DATE JULY 23, 20 25

REVISED, 20

OPERATORS WELL NO. 203

API WELL 47 — 091 — 01385

NO. STATE COUNTY PERMIT

STATE OF WEST VIRGINIA
DIVISION OF
ENVIRONMENTAL PROTECTION
OFFICE OF OIL AND GAS

WELL OPERATOR ARSENAL RESOURCES

ADDRESS 6031 WALLACE RD. EXT. SUITE 200
WEXFORD, PA 15090

DESIGNATED AGENT ERIC MORRIS

ADDRESS 633 WEST MAIN STREET
BRIDGEPORT, WV 26330