


10/1/79

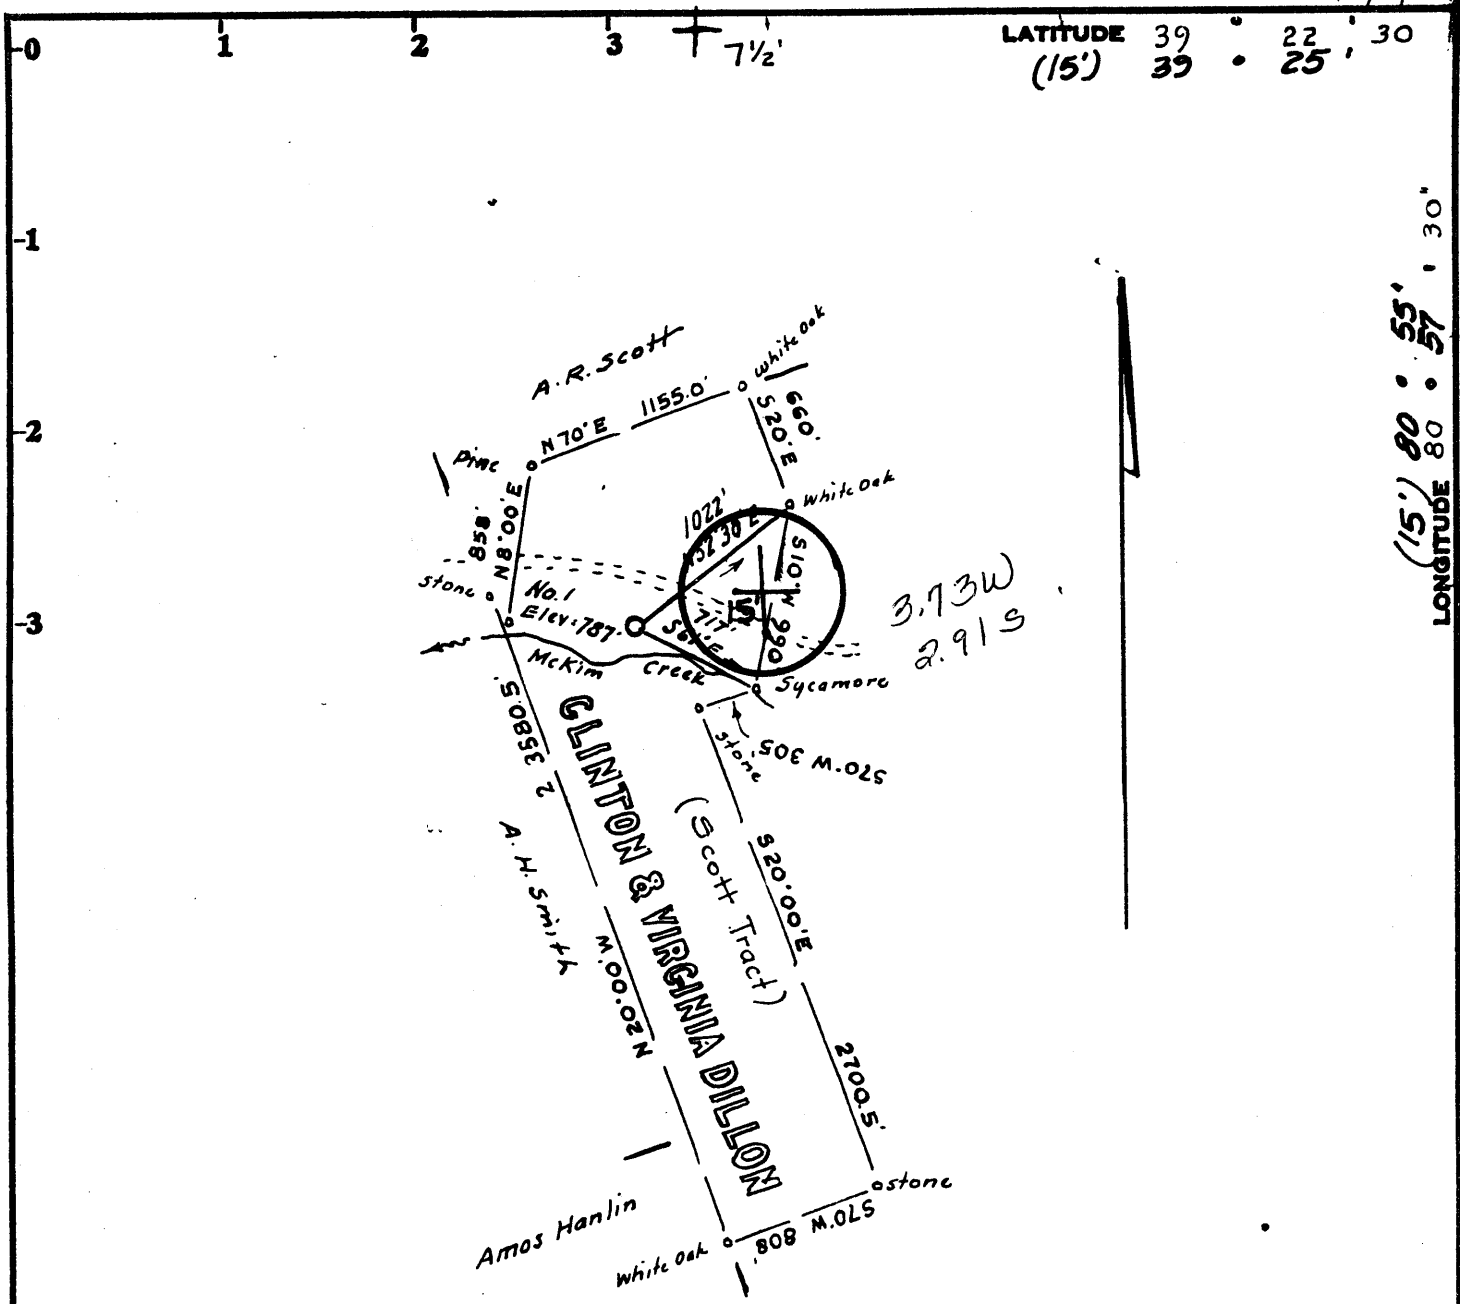

LEGEND
 Lines plotted from deed calls
 Surveyed Lines
 Roads
 Well Location

OWNERSHIP
 No coal mined in this area.
 Fee title is vested in:
 Clinton & Virginia Dillon
 St Marys, W.Va.

Minimum Error of Closure 1 in 200'
 Source of Elevation USGS elev at forks of road, 4200' SE = 812

Fracture.....
 New Location.....
 Drill Deeper.....
 Abandonment.....

I, the undersigned, hereby certify that this map is correct to the best of my knowledge and belief and shows all the information required by paragraph 6 of the rules and regulations of the oil and gas section of the mining laws of West Virginia.

Signed: W.A. Street
 Squares: N S E W

Map No.

Company SECURITY GAS & OIL INC.
 Address 41 1/2 2nd St. St Marys, W.Va.
 Farm Scott Tract C & V DILLON
 Tract _____ Acres 100 Lease No. _____
 Well (Farm) No. One Serial No. _____
 Elevation (Spirit Level) 787 WC 7.11
 Quadrangle Pennsboro 7 1/2, WEST UNION 15'
 County Tyler District Meade
 Engineer W.A. Street
 Engineer's Registration No. 1227
 File No. _____ Drawing No. _____
 Date Sept 27, 1979 Scale 1" = 1000'

STATE OF WEST VIRGINIA
 DEPARTMENT OF MINES
 OIL AND GAS DIVISION
 CHARLESTON

WELL LOCATION MAP
 FILE NO. 47-095-0733

+ Denotes location of well on United States Topographic Maps, scale 1 to 25,000 latitude and longitude lines being represented by border lines as shown.

- Denotes one inch spaces on border line of original tracing.

OCT 12 1979

[08-78]

OIL AND GAS WELL PERMIT APPLICATION

Operator's
Well No. Scott #1

API Well No. 47-095-0733
State County Permit

WELL TYPE: Oil ~~XXX~~/ Gas ~~XXX~~/
(If "Gas", Production ___/ Underground storage ___/ Deep ___/ Shallow ___/)

LOCATION: Elevation: 787' Watershed McKim
District: Meade County: Tyler Quadrangle: Peñnsboro 7½

WELL OPERATOR Security Gas & Oil Inc.
Address 417½ Second Street
St. Marys, WV 26170

DESIGNATED AGENT Burl W. Smith
Address Rt. 39, St. Marys
WV 26170

OIL & GAS
ROYALTY OWNER Clinton S. & Virginia Dillon
Address St. Marys, WV 26170

COAL OPERATOR Lone
Address _____

SURFACE OWNER Clinton S. & Virginia Dillon
Address St. Marys, WV 26170

COAL OWNER(S) WITH DECLARATION ON RECORD:
Name Lone
Address _____

Acreage 100

Name _____
Address _____

FIELD SALE (IF MADE) TO:
Name _____
Address _____

COAL LESSEE WITH DECLARATION ON RECORD:
Name _____
Address _____

OIL & GAS INSPECTOR TO BE NOTIFIED
Name Phillip Tracey
Address Middlebourne, WV
1-304-758-4573

RECEIVED
OCT 1 - 1979

OIL & GAS DIVISION
DEPT. OF MINES

The undersigned well operator is entitled to operate for oil or gas purposes at the above location under a deed ___/ lease ~~XXX~~/ other contract ___/ dated Aug 1, 1979, to the undersigned well operator from Clinton S. & Virginia Dillon

[If said deed, lease, or other contract has been recorded:]
Recorded on Sept. 5, 1979, in the office of the Clerk of the County Commission of Tyler County, West Virginia, in Deed Book 220 at page _____. A permit is requested as follows:

PROPOSED WORK: Drill ~~XXX~~/ Drill deeper ___/ Redrill ___/ Fracture or stimulate ___/
Plug off old formation ___/ Perforate new formation ___/
Other physical change in well (specify) _____

--planned as shown on the work order on the reverse side hereof.

The above named coal operator, coal owner(s), and coal lessee are hereby notified that any objection they wish to make or are required to make by Code § 22-4-3 must be filed with the Department of Mines within fifteen (15) days after the receipt of this Application by the Department.

Copies of this Permit Application and the enclosed plat and reclamation plan have been mailed by registered mail or delivered by hand to the above named coal operator, coal owner(s), and coal lessee on or before the day of the mailing or delivery of this Permit Application to the Department of Mines at Charleston, West Virginia.

Security Gas & Oil Inc.
Well Operator

By Frank E. Dethlefs
Its Field Supt.

PLEASE SUBMIT COPIES OF ALL
GEOPHYSICAL LOGS DIRECTLY TO:
WEST VIRGINIA OIL AND GAS
CONSERVATION COMMISSION
1615 WASHINGTON STREET EAST
CHARLESTON, WV 25311
TELEPHONE: (304) 348-2002

BLANKET BOND

PROPOSED WORK ORDER

THIS IS AN ESTIMATE ONLY:
ACTUAL INFORMATION MUST BE SUBMITTED ON FORM IV-35 UPON COMPLETION

DRILLING CONTRACTOR (IF KNOWN) _____

Address _____

GEOLOGICAL TARGET FORMATION, Gordon Series

Estimated depth of completed well, 3500 feet Rotary xx / Cable tools /

Approximate water strata depths: Fresh, 250 feet; salt, feet.

Approximate coal seam depths: None Is coal being mined in the area? Yes / No xx /

CASING AND TUBING PROGRAM

CASING OR TUBING TYPE	SPECIFICATIONS					FOOTAGE INTERVALS		CEMENT FILL-UP OR SACKS (Cubic feet)	PACKERS
	Size	Grade	Weight per ft	New	Used	For drilling	Left in well		
Conductor	8 5/8		24.1b	x		250'	250'	85 sacks	Kinds
Fresh water									
Coal									Sizes
Intermediate									
Production	4 1/2		10.5				3500'	400 sacks	Depths set
Tubing									
Liners									Perforations:
									Top Bottom

NOTE: Regulation 7.02 of the Department of Mines provides that the original and four copies of Form IV-2 must be filed with the Department, accompanied by (i) a plat in the form prescribed by Regulation 11, (ii) a bond in one of the forms prescribed by Regulation 12, or in lieu thereof the other security allowed by Code § 22-4-2, (iii) Form IV-9, "Reclamation Plan", applicable to the reclamation required by Code § 22-4-12b and Regulation 23, (iv) unless previously paid on the same well, the fee required by Code § 22-4-12a, and (v) if applicable, the consent required by Code § 22-4-8a from the owner of any water well or dwelling within 200 feet of the proposed well.

A separate Form IV-2 shall not be required for fracturing or stimulating a well where fracturing or stimulating is to be part of the work for which a permit is sought and is noted as such on the Form IV-2 filed in connection therewith.

THIS PERMIT MUST BE POSTED AT THE WELL SITE

All provisions being in accordance with Chapter 22, of the W. Va. Code, the location is hereby approved for drilling. This permit shall expire if operations ~~have not~~ commenced by 6-2-80.

[Signature]
Deputy Director - Oil & Gas Division

The following matter must be completed by the coal operator and by any coal owner or coal lessee who has recorded a declaration under Code § 22-4-20, if the permit is to be issued within fifteen (15) days of receipt thereof:

W A I V E R

The undersigned coal operator / owner / lessee / of the coal under this well location has examined this proposed well location. If a mine map exists which covers the area of the well location, the well location has been added to the mine map. The undersigned has no objection to the work proposed to be done at this location, provided, the well operator has complied with all applicable requirements of the West Virginia Code and the governing regulations.

Date: _____, 19 _____

By _____

Its _____