


LETITUDE 39° 37' 30"
(15') 39° 40'
12000 SOUTH
5650' WEST

80° 55'

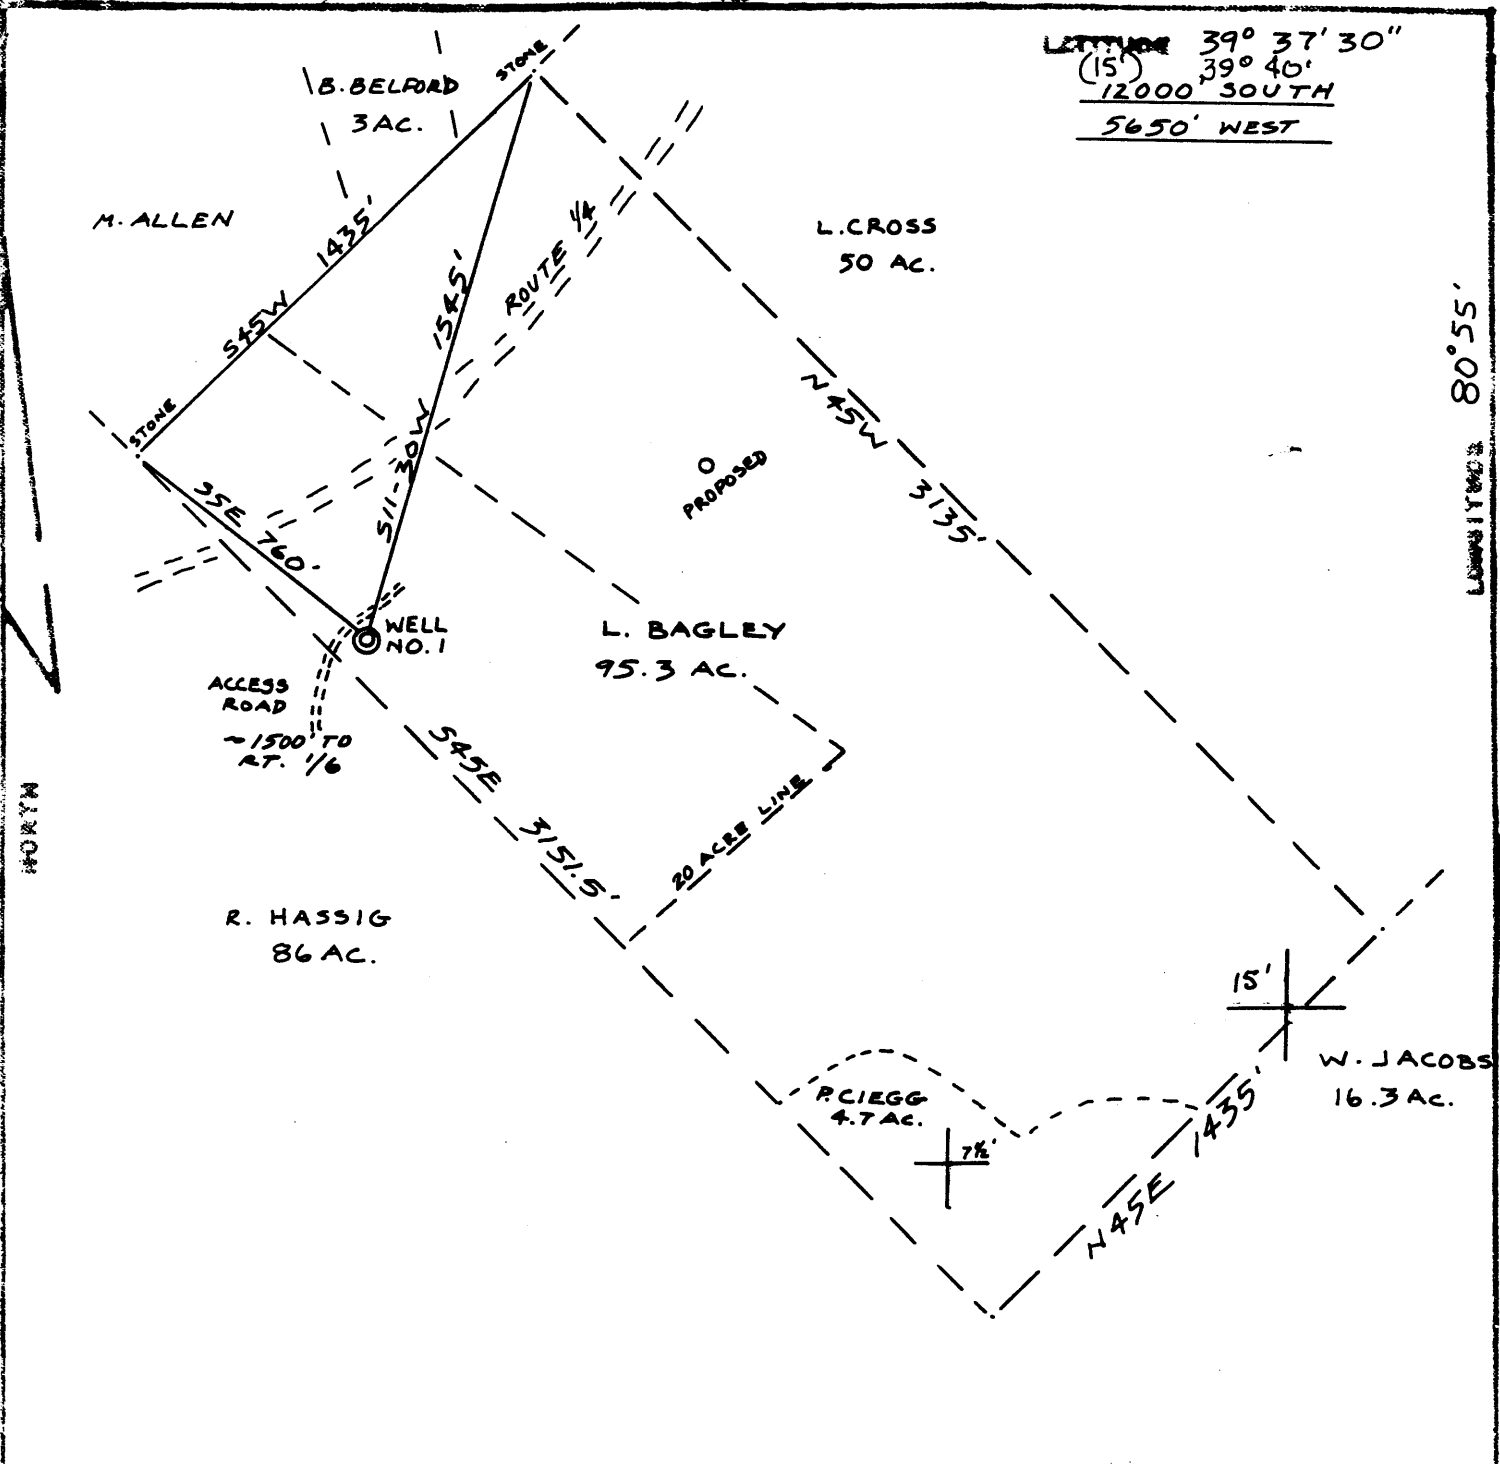

L+M
FILE NO. L. BAGLEY
DRAWING NO. 1
SCALE 1" = 500'
MINIMUM DEGREE OF ACCURACY 1/200
PROVEN SOURCE OF ELEVATION BKLS ENGR 1345

I THE UNDERSIGNED, HEREBY CERTIFY THAT THIS PLAT IS CORRECT TO THE BEST OF MY KNOWLEDGE AND BELIEF AND SHOWS ALL THE INFORMATION REQUIRED BY LAW AND THE REGULATIONS ISSUED AND PRESCRIBED BY THE DEPARTMENT OF MINES.
(SIGNED) Neal Hughes
R.P.E. _____ L.L.S. 632

PLACE SEAL HERE

(+) DENOTES LOCATION OF WELL ON UNITED STATES TOPOGRAPHIC MAPS
FORM IV-6
(8-78)



DATE JUNE 23, 19 80
OPERATOR'S WELL NO. 1
API WELL NO. 47-095-0822
STATE COUNTY PERMIT

STATE OF WEST VIRGINIA
DEPARTMENT OF MINES
OIL AND GAS DIVISION


CANCELLED

WELL TYPE: OIL GAS LIQUID INJECTION _____ WASTE DISPOSAL _____
(IF "GAS", PRODUCTION _____ STORAGE _____ DEEP _____ SHALLOW _____)
LOCATION: ELEVATION 1230' WATER SHED GAMBLE RUN - POINT PLEASANT CREEK
DISTRICT LINCOLN COUNTY TYLER
QUADRANGLE PADEN CITY 7 1/2' NEW MARTINSVILLE 15'
SURFACE OWNER L. BAGLEY ACREAGE 95.3
OIL & GAS ROYALTY OWNER L. BAGLEY LEASE ACREAGE 95.3
LEASE NO. _____
PROPOSED WORK: DRILL CONVERT _____ DRILL DEEPER _____ REDRILL _____ FRACTURE OR STIMULATE _____ PLUS OFF OLD FORMATION _____ PERFORATE NEW FORMATION _____ OTHER PHYSICAL CHANGE IN WELL (SPECIFY) _____

PLUS AND ABANDON _____ CLEAN OUT AND REPLUG _____
TARGET FORMATION DEVONIAN ESTIMATED DEPT. 3400'
WELL OPERATOR L+M PETROLEUM CO. DESIGNATED AGENT RICHARD HUDSON
ADDRESS MARIETTA, OHIO ADDRESS PARKERSBURG, WVA

JUN 13 1980

(15') 39° 37' 30"
 39° 40'
 12000 SOUTH
 5650' WEST

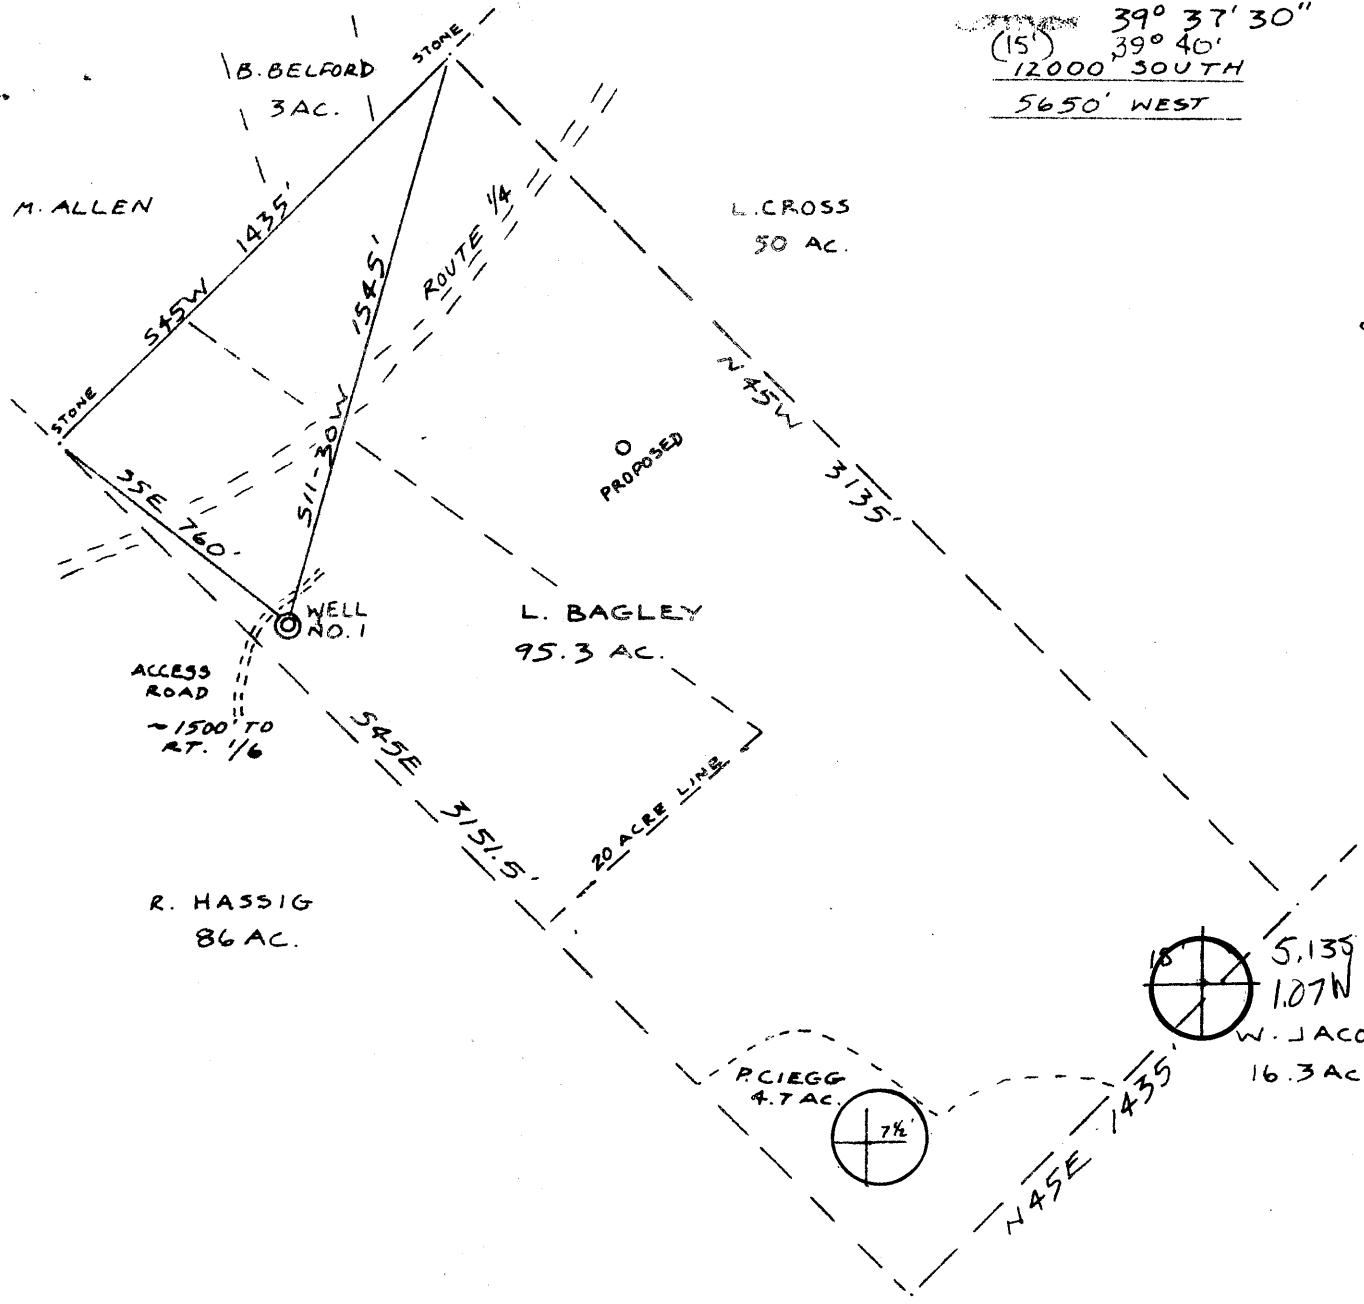

55° 08'

L+M
 FOR L. BAGLEY
 DRAWING NO. 1
 SCALE 1" = 500'
 MINIMUM DEGREE OF
 ACCURACY 1/200
 PROVER SOURCE OF
 ELEVATION BENCH MARK 1315

THE UNDERSIGNED, HEREBY CERTIFY
 THAT THIS PLAN IS CORRECT TO THE
 BEST OF MY KNOWLEDGE AND BELIEF AND
 SHOWS ALL THE INFORMATION REQUIRED
 BY LAW AND THE REGULATIONS ISSUED
 AND PRESCRIBED BY THE DEPARTMENT OF
 MINES.
 (SIGNED) Neal Hughes

APR 1980 632

LOCATED LOCATION OF
 THIS SURVEY TO THE
 NEAREST MAPS
 TURN THIS
 IN

DATE June 23 1980
 OPERATOR'S WELL NO. 1
 APN 095 0822
 STATE COUNTY DISTRICT



STATE OF WEST VIRGINIA
 DEPARTMENT OF MINES
 OIL AND GAS DIVISION

WELL TYPE: OIL GAS LIQUID INJECTION _____ WASTE DISPOSAL _____
 (IF "GAS", PRODUCTION STORAGE DEEP SHALLOW _____)
 LOCATION: ELEVATION 1230' WATER SHED GAMBLE RUN - POINT PLEASANT CREEK
 DISTRICT LINCOLN COUNTY TYLER
 QUADRANGLE PADEN CITY 7 1/2' NEW MARTINSVILLE 15' WC
 SURFACE OWNER L. BAGLEY ACREAGE 95.3
 OIL & GAS ROYALTY OWNER L. BAGLEY LEASE NO. _____ LEASE ACREAGE 95.3
 PROPOSED WORK: DRILL CONVERT _____ DRILL DEEPER _____ RE-DRILL _____ FRACTURE OR
 STIMULATE _____ PLUG OFF OLD FORMATION _____ PERFORATE NEW
 FORMATION _____ OTHER PHYSICAL CHANGE TO WELL (SPECIFY) _____
 TUBING AND HEADWORK _____ TUBING SIZE AND WEIGHT _____ 3400'
 TARGET FORMATION DEVONIAN _____ PERMITS DEPT _____
 WELL OPERATOR L+M PETROLEUM CO. ORIGINATED BY RICHARD HUDSON
 ADDRESS MARIETTA, OHIO ADDRESS PARKERSBURG, W.VA.

RECEIVED
AUG - 1 1980



RECEIVED
JUL 23 1980

STATE OF WEST VIRGINIA
OIL & GAS DIVISION
DEPT. OF MINES
Oil and Gas Division

OIL & GAS DIVISION
DEPT. OF MINES
OIL AND GAS WELL PERMIT APPLICATION

TO THE DEPARTMENT OF MINES,
Charleston, W. Va.

DATE July 14, 1980

Surface Owner Loren Bagley
Address Rt. 1, Middlebourne, WV
Mineral Owner Same
Address _____
Coal Owner Same
Address _____
Coal Operator None
Address _____

Company L & M Petroleum Co.
Address Rt. #1, Box 18-8, Marietta, OH
Farm Loren Bagley Acres 95.3
Location (waters) Gamble Creek/Pt. Pleasant Cr
Well No. 1 Elevation 1230'
District Lincoln County Tyler
Quadrangle Paden City

THIS PERMIT MUST BE POSTED AT THE WELL SITE

All provisions being in accordance with Chapter 22,
of the W. Va. Code, the location is hereby approved
for drilling. This permit shall expire if
operations have not commenced by 4-4-81

INSPECTOR
TO BE NOTIFIED Phillip Lee Tracy
ADDRESS Rt. 2, Alma, WV 26320
PHONE 758-4573

Deputy Director - Oil & Gas Division

GENTLEMEN:

The undersigned well operator is entitled to drill upon the above named farm or tract of land for oil and gas, having fee title thereto, (or as the case may be) under grant or lease dated March 3 1980 by Loren Bagley made to L & M Associates and recorded on the _____ day of _____ 19____, in Tyler County, Book 224 Page 148

NEW WELL _____ DRILL DEEPER _____ REDRILL _____ FRACTURE OR STIMULATE
_____ OIL AND GAS WELL ORIGINALLY DRILLED BEFORE JUNE 5, 1969.

The enclosed plat was prepared by a registered engineer or licensed land surveyor and all coal owners and/or operators have been notified as of the above date.

The above named coal owners and/or operator are hereby notified that any objection they wish to make, or are required to make by Section 3 of the Code, must be received by, or filed with the Department of Mines within ten (10) days.

Copies of this notice and the enclosed plat were mailed by registered mail, or delivered to the above named coal operators or coal owners at their above shown respective address _____ day _____ before, or on the same day with the mailing or delivery of this copy to the Department of Mines at Charleston, West Virginia.

Very truly yours, L & M Petroleum, Co.

(Sign Name)
Well Operator

PLEASE SUBMIT COPIES OF ALL
GEOPHYSICAL LOGS DIRECTLY TO:

Address
of
Well Operator

Rt. #1, Box 18-8
Street
Marietta
City or Town
Ohio 45750
State

WEST VIRGINIA GEOLOGICAL AND
ECONOMIC SURVEY
P. O. BOX 879
MORGANTOWN, WEST VIRGINIA 26505
AC-304 - 292-6331

*SECTION 3 If no objections are filed or found by the Department of mines, within said period of ten days from the receipt of notice and plat by the department of mines, to said proposed location, the department shall forthwith issue to the well operator a permit reciting the filing of such plat, that no objections have been made by the coal operators or found thereto by the department and that the same is approved and the well operator authorized to proceed.

BLANKET BOND

47-095-0822

PERMIT NUMBER

"I have read and understand the reclamation requirements as set forth in Chapter 22, Article 4, Section 12-b and will carry out the specified requirements."

Signed by

