


(+) DENOTES LOCATION OF WELL ON UNIT D STATES TOPOGRAPHIC MAPS

FILE NO. \_\_\_\_\_  
 DRAWING NO. \_\_\_\_\_  
 SCALE 1" = 600'  
 MINIMUM DEGREE OF ACCURACY 1/200  
 PROVEN SOURCE OF ELEVATION TOP OF KNOB 1310'

I THE UNDERSIGNED, HEREBY CERTIFY THAT THIS PLAT IS CORRECT TO THE BEST OF MY KNOWLEDGE AND BELIEF AND SHOWS ALL THE INFORMATION REQUIRED BY LAW AND THE REGULATIONS ISSUED AND PRESCRIBED BY THE DEPARTMENT OF ENERGY.  
 (SIGNED) M. Allen Jordan  
 R.P.E. \_\_\_\_\_ L.L.S. 959

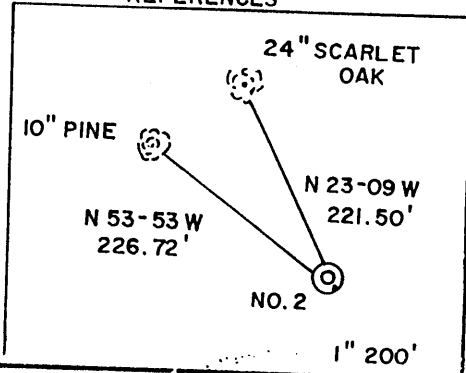

**STATE OF WEST VIRGINIA**  
 DIVISION OF ENVIRONMENTAL PROTECTION  
 OFFICE OF OIL and GAS

DATE FEB 6, 2001  
 OPERATOR'S WELL NO. WINANS NO. 2  
 API WELL NO. 47-095-01707  
 STATE WV COUNTY TYLER PERMIT CANCELLED

WELL TYPE: OIL  GAS  LIQUID INJECTION  WASTE DISPOSAL   
 (IF "GAS,") PRODUCTION  STORAGE  DEEP  SHALLOW   
 LOCATION: ELEVATION 1015' WATERSHED HUGLE RUN  
 DISTRICT CENTERVILLE COUNTY TYLER  
 QUADRANGLE PENNSBORO 7.5'

SURFACE OWNER WARREN WINANS ACREAGE 143  
 OIL & GAS ROYALTY OWNER WARREN WINANS et als. LEASE ACREAGE 143  
 LEASE NO. WV010983


PROPOSED WORK: DRILL  CONVERT  DRILL DEEPER  REDRILL  FRACTURE OR STIMULATE  PLUG OFF OLD FORMATION  PERFORATE NEW FORMATION  OTHER PHYSICAL CHANGE IN WELL (SPECIFY) \_\_\_\_\_

PLUG AND ABANDON  CLEAN OUT AND REPLUG

TARGET FORMATION Alexander ESTIMATED DEPTH 5379'  
 WELL OPERATOR EASTER & AMERICAN ENERGY CORP. DESIGNATED AGENT JOHN PALETTI  
 ADDRESS 501 56th ST CHARLESTON, WV 25304 ADDRESS BOX 820 GLENVILLE, WV 26351

JUN 27 2003

TYLER COUNTY NAME PERMIT 1707 CANCEL

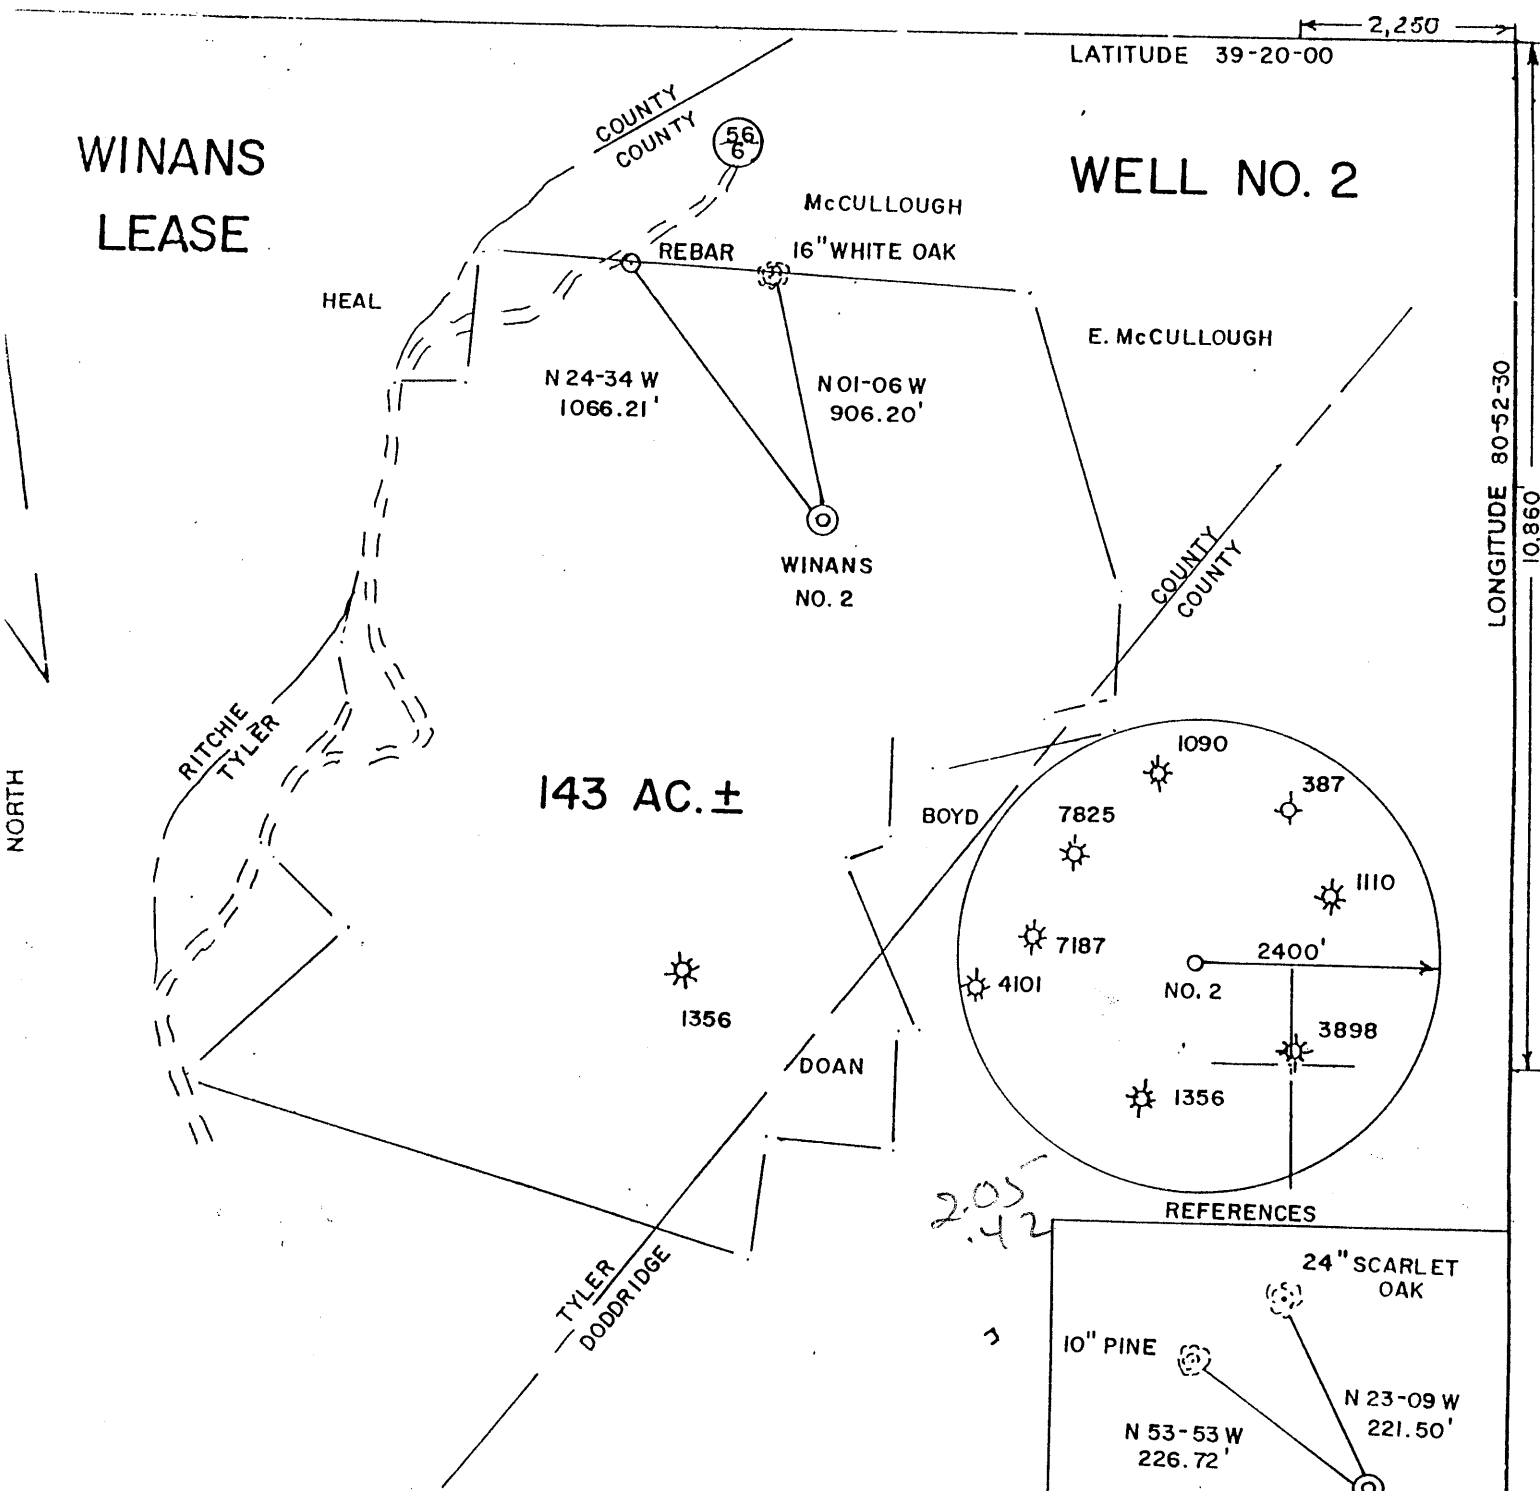

FILE NO. \_\_\_\_\_  
 DRAWING NO. \_\_\_\_\_  
 SCALE 1" = 600'  
 MINIMUM DEGREE OF ACCURACY 1/200  
 PROVEN SOURCE OF ELEVATION TOP OF KNOB 1310'

I THE UNDERSIGNED, HEREBY CERTIFY THAT THIS PLAT IS CORRECT TO THE BEST OF MY KNOWLEDGE AND BELIEF AND SHOWS ALL THE INFORMATION REQUIRED BY LAW AND THE REGULATIONS ISSUED AND PRESCRIBED BY THE DEPARTMENT OF ENERGY.  
 (SIGNED) M. Allen Jordan  
 R.P.E. \_\_\_\_\_ I.L.S. 959

PLACE SEAL HERE

**STATE OF WEST VIRGINIA**  
 DIVISION OF ENVIRONMENTAL PROTECTION  
 OFFICE OF OIL and GAS

DATE FEB 6, 2001  
 OPERATOR'S WELL NO. WINANS NO. 2  
 API WELL NO. \_\_\_\_\_

WELL TYPE: OIL \_\_\_ GAS X LIQUID INJECTION \_\_\_ WASTE DISPOSAL \_\_\_  
 (IF "GAS,") PRODUCTION X STORAGE \_\_\_ DEEP \_\_\_ SHALLOW X

LOCATION: ELEVATION 1015' WATERSHED HUGLE RUN  
 DISTRICT CENTERVILLE COUNTY TYLER  
 QUADRANGLE PENNSBORO 7.5'

SURFACE OWNER WARREN WINANS ACREAGE 143  
 OIL & GAS ROYALTY OWNER WARREN WINANS et als. LEASE ACREAGE 143  
 LEASE NO. WV010983

PROPOSED WORK: DRILL X CONVERT \_\_\_ DRILL DEEPER \_\_\_ REDRILL \_\_\_ FRACTURE OR STIMULATE X PLUG OFF OLD FORMATION \_\_\_ PERFORATE NEW FORMATION \_\_\_ OTHER PHYSICAL CHANGE IN WELL (SPECIFY) \_\_\_\_\_

PLUG AND ABANDON \_\_\_ CLEAN OUT AND REPLUG \_\_\_  
 TARGET FORMATION Alexander ESTIMATED DEPTH 5379'  
 WELL OPERATOR EASTER & AMERICAN ENERGY CORP. DESIGNATED AGENT JOHN PALETTI  
 ADDRESS 501 56th ST CHARLESTON, WV 25304 ADDRESS BOX 820 GLENVILLE, WV 26351

APR 06 2001

098'10" LONGITUDE 80-52-30  
 COUNTY NAME TYL  
 PERMIT 1707