


Longitude - 80° 41' 23.3"

6,525'

NOTES ON SURVEY

Well ties and Latitude and Longitude were measured by DGPS (Sub-meter Mapping Grade). Bearings are referenced to State Plane Grid North (WV North Zone - NAD 1927). The Property Lines shown hereon are from a survey performed in 1996. Surface owner information obtained from Tyler County Assessor's tax records.

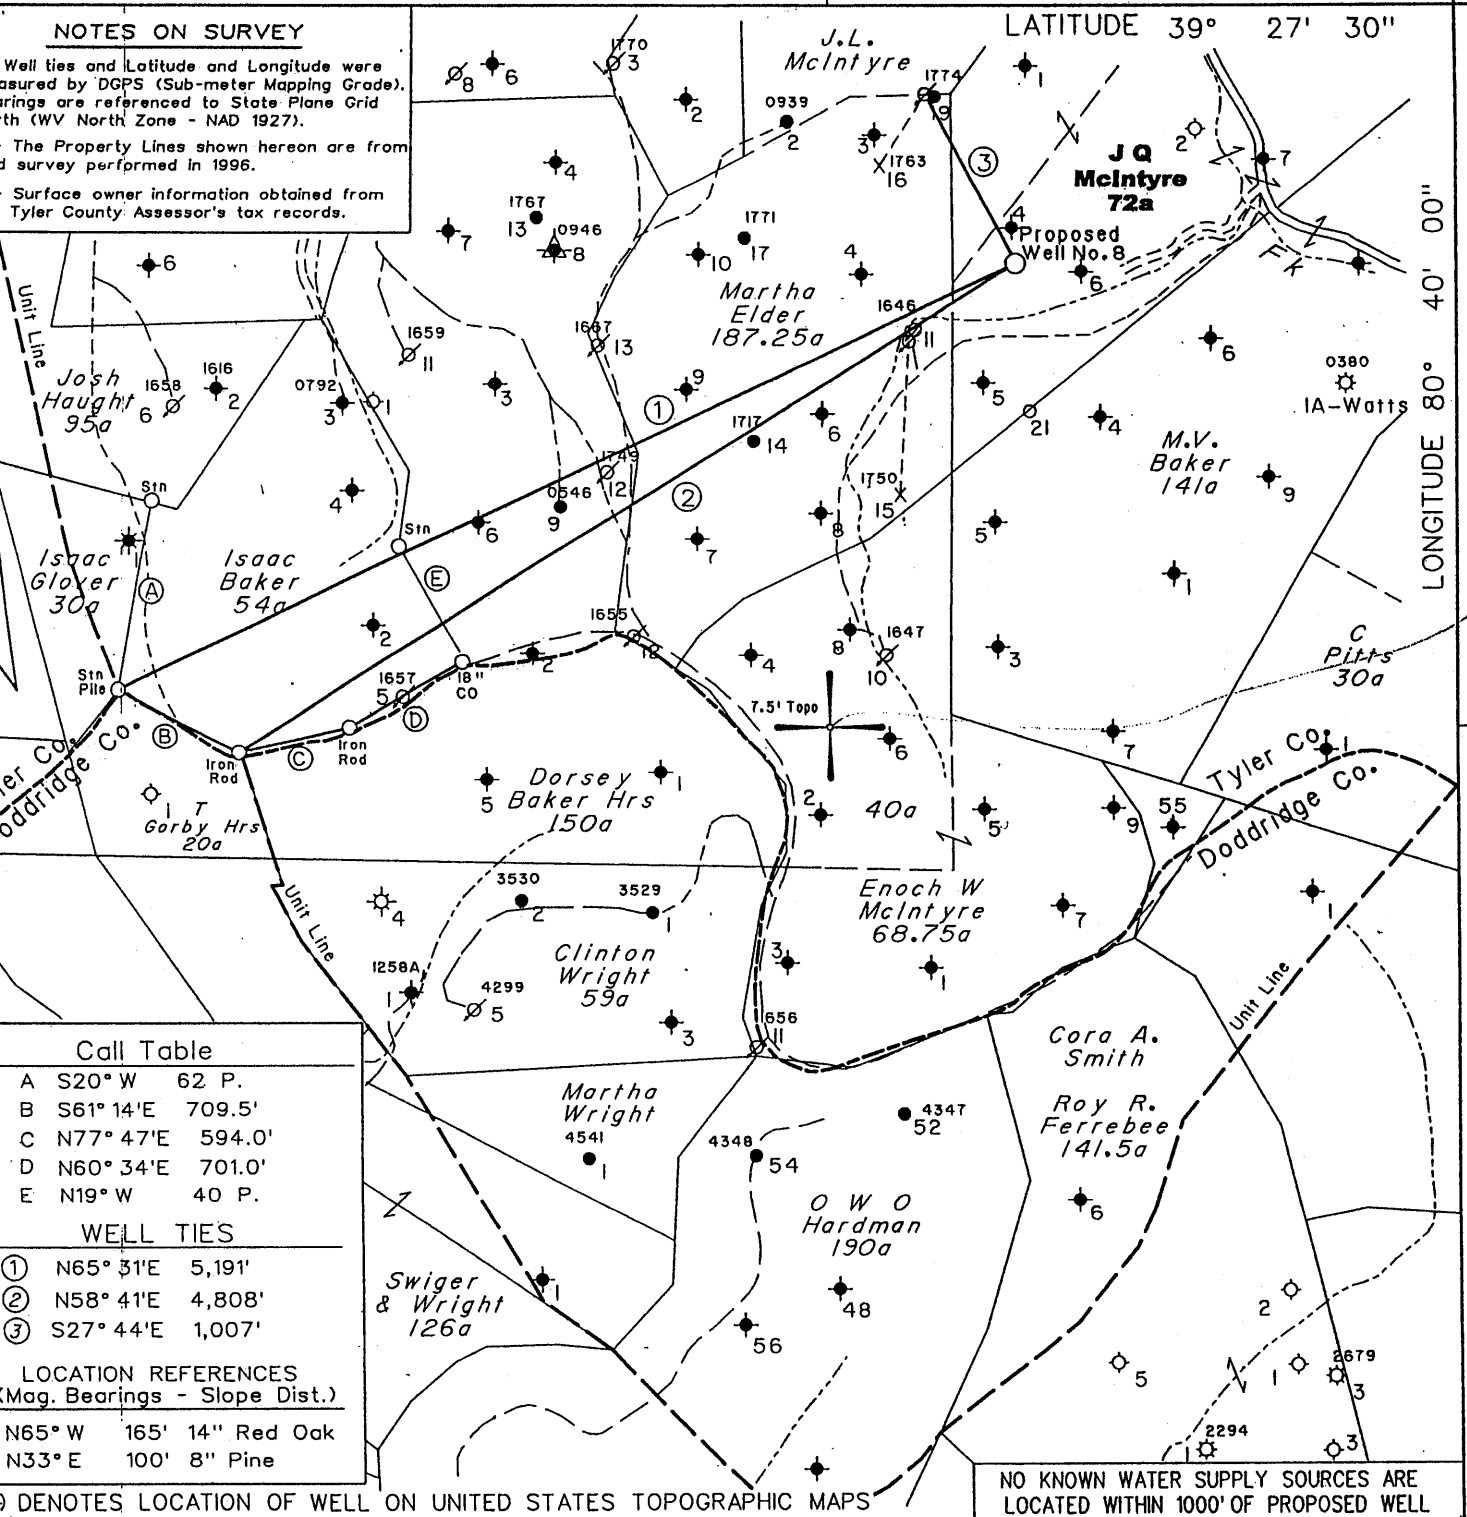

LATITUDE 39° 27' 30"  
LONGITUDE 80° 40' 00"  
Latitude - 39° 26' 15.6"

Call Table

A	S20° W	62 P.
B	S61° 14' E	709.5'
C	N77° 47' E	594.0'
D	N60° 34' E	701.0'
E	N19° W	40 P.

WELL TIES

①	N65° 31' E	5,191'
②	N58° 41' E	4,808'
③	S27° 44' E	1,007'

LOCATION REFERENCES (Mag. Bearings - Slope Dist.)

N65° W	165' 14"	Red Oak
N33° E	100' 8"	Pine


NOTES LOCATION OF WELL ON UNITED STATES TOPOGRAPHIC MAPS

NO KNOWN WATER SUPPLY SOURCES ARE LOCATED WITHIN 1000' OF PROPOSED WELL

FILE NO. 1039-35  
 MAP NO. N47 N S 1 E W 4  
 SCALE 1" = 1000'  
 MINIMUM DEGREE OF ACCURACY 1 in 200  
 PROVEN SOURCE OF ELEVATION: DGPS Survey (Post-processed Sub-Meter Mapping Grade)

I THE UNDERSIGNED, HEREBY CERTIFY THAT THIS PLAT IS CORRECT TO THE BEST OF MY KNOWLEDGE AND BELIEF AND SHOWS ALL THE INFORMATION REQUIRED BY LAW AND THE REGULATIONS ISSUED AND PRESCRIBED BY THE DEPARTMENT OF MINES.

(SIGNED) [Signature]  
 TIMOTHY P. ROUSH PS 793

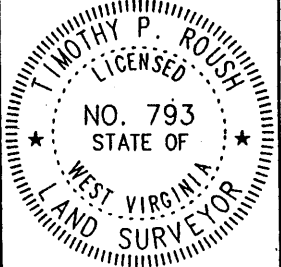

WEST VIRGINIA  
 Division of Environmental Protection  
 Office of Oil and Gas  
 1356 Hansford St.  
 Charleston, West Virginia 25301



DATE June 21, 2004  
 FARM J.Q. McIntyre NO. 8  
 API WELL NO. 47-095-01785

WELL TYPE: OIL  GAS  LIQUID INJECTION  WASTE DISPOSAL   
 (IF "GAS") PRODUCTION  STORAGE  DEEP  SHALLOW   
 LOCATION: ELEVATION 910' WATERSHED McIntyre Fork  
 DISTRICT McElroy COUNTY Tyler  
 QUADRANGLE Centerpoint 7.5'  
 SURFACE OWNER Marie Walters (L.E.) ACREAGE 70.04 Ac.  
 OIL & GAS ROYALTY OWNER East Resources, Inc. et al. LEASE ACREAGE 108.75 Ac.  
 LEASE NO. 99198-00  
 PROPOSED WORK: DRILL  CONVERT  DRILL DEEPER  REDRILL  FRACTURE OR STIMULATE  PLUG OFF OLD FORMATION  PERFORATE NEW FORMATION  OTHER PHYSICAL CHANGE IN WELL (SPECIFY) \_\_\_\_\_

PLUG AND ABANDON  CLEAN OUT AND REPLUG   
 TARGET FORMATION Gordon ESTIMATED DEPTH 2,900'  
 WELL OPERATOR East Resources, Inc. DESIGNATED AGENT Philip S. Ondrusek  
 ADDRESS P. O. Box 5519 ADDRESS P. O. Box 5519  
Vienna, W.Va. 26105 Vienna, W.Va. 26105

JUL 09 2004

5811 741