

BHL is located on topo map 9,767 feet south of Latitude: 39° 25' 00"
 SHL is located on topo map 893 feet south of Latitude: 39° 25' 00"

BHL is located on topo map 9,102 feet west of Longitude: 80° 47' 30"
 SHL is located on topo map 11,706 feet west of Longitude: 80° 47' 30"

NOTES:

1. There are no water wells or developed springs within 250' of proposed well.
2. There are no existing buildings within 625' of proposed well.
3. Proposed well is greater than 100' from perennial stream, wetland, pond, reservoir or lake.
4. There are no native trout streams within 300' of proposed well.
5. Proposed well is greater than 1000' from surface/groundwater intake or public water supply.
6. It is not the purpose or intention of this plat to represent surveyed locations of the surface or mineral parcels depicted hereon. The location of the boundary lines, as shown, are based on record deed descriptions, field evidence found and/or tax map position, unless otherwise noted.

SURFACE HOLE LOCATION (SHL)

UTM 17-NAD83
 N:4362757.24
 E:514367.53
 NAD27, WV NORTH
 N:335741.140
 E:1623317.640
 LAT/LON DATUM-NAD83
 LAT:39.414214
 LON:-80.833100

APPROX. LANDING POINT

UTM 17-NAD83
 N:4362512.81
 E:514219.88
 NAD27, WV NORTH
 N:334947.140
 E:1622819.730
 LAT/LON DATUM-NAD83
 LAT:39.412014
 LON:-80.834819

BOTTOM HOLE LOCATION (BHL)


UTM 17-NAD83
 N:4360054.88
 E:515167.22
 NAD27, WV NORTH
 N:326829.470
 E:1625793.830
 LAT/LON DATUM-NAD83
 LAT:39.389850
 LON:-80.823872

LINE	BEARING	DISTANCE
R1	S 54°32'55" W	202.04'
R2	S 30°06'53" W	139.15'
R3	S 33°22'01" E	193.36'
R4	N 71°49'11" E	1094.81'
R5	S 53°45'42" E	1177.06'
R6	S 14°14'45" E	1006.61'

SEE PAGE 2 FOR OIL & GAS ROYALTY OWNERS

LEGEND

- TOPO MAP POINT
- WELL
- ALL ARE POINTS UNLESS OTHERWISE NOTED.
- WATER SOURCE
- LEASE NUMBER
- MINERAL TRACT BOUNDARY
- PARCEL LINES
- WELL REFERENCE
- PROPOSED HORIZONTAL WELL
- ROAD
- STREAM CENTER LINE
- GAS WELLS**
- EXISTING WELLS
- PLUGGED WELLS

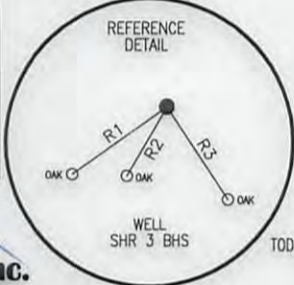


Blue Mountain Inc.
 11023 MASON DIXON HIGHWAY
 BURTON, WV 26562
 PHONE: (304) 662-6486

FILE #: SHR 3 BHS
 DRAWING #: SHR 3 BHS
 SCALE: 1" = 2000'
 MINIMUM DEGREE OF ACCURACY: 1/2500
 PROVEN SOURCE OF ELEVATION: U.S.G.S. MONUMENT THOMAS 1498.81'

I, THE UNDERSIGNED, HEREBY CERTIFY THAT THIS PLAT IS CORRECT TO THE BEST OF MY KNOWLEDGE AND BELIEF AND SHOWS ALL THE INFORMATION REQUIRED BY LAW AND THE REGULATIONS ISSUED AND PRESCRIBED BY THE DEPARTMENT OF ENVIRONMENTAL PROTECTION.

Signed: [Signature]
 R.P.E.: _____ L.L.S.: P.S. No. 2000

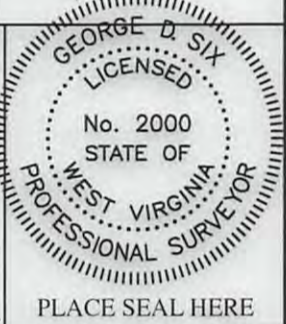

(+) DENOTES LOCATION OF WELL ON UNITED STATES TOPOGRAPHIC MAPS
 WVDEP
 OFFICE OF OIL & GAS
 601 57TH STREET
 CHARLESTON, WV 25304



DATE: APRIL 3, 2017
 OPERATOR'S WELL #: SHR 3 BHS
 API WELL #: 47 95 H6A 02124F
 STATE COUNTY PERMIT

Well Type: Oil Waste Disposal Production Deep
 Gas Liquid Injection Storage Shallow

WATERSHED: HEADWATERS MIDDLE ISLAND CREEK ELEVATION: 751±
 COUNTY/DISTRICT: TYLER / CENTERVILLE QUADRANGLE: SHIRLEY, WV 7.5'
 SURFACE OWNER: NOBLE ENERGY INC. ACREAGE: 542.81±
 OIL & GAS ROYALTY OWNER: DANIEL A. WEEKLEY & SUZANNE L. WEEKLEY, AMP FUND III, LP ACREAGE: 1113.268±

DRILL CONVERT DRILL DEEPER REDRILL FRACTURE OR STIMULATE
 PLUG OFF OLD FORMATION PERFORATE NEW FORMATION PLUG & ABANDON
 CLEAN OUT & REPLUG OTHER CHANGE (SPECIFY): _____

TARGET FORMATION: MARCELLUS ESTIMATED DEPTH: TVD: 6,337± TMD: 15,583±
 WELL OPERATOR CNX GAS COMPANY LLC DESIGNATED AGENT CHRIS TURNER
 Address 1000 CONSOL ENERGY DRIVE Address 1 DOMINION DR.
 City CANONSBURG State PA Zip Code 15317 City JANE LEW State WV Zip Code 26378

09/01/2017

SHR 3 BHS

PAGE 2 OF 2

TRACT	PARCEL #	OIL & GAS ROYALTY OWNER
1	1-8-10	DAVID H. WEEKLEY & LINDA C. WEEKLEY
		DANIEL A. WEEKLEY & SUZANNE L. WEEKLEY
		AMP FUND III, LP
2	1-9-20	WEST VIRGINIA DEPARTMENT OF TRANSPORTATION - DIVISION OF HIGHWAYS
3	1-9-4	WALTON SMITH & KAY SMITH ET AL
4	1-9-4.5	WALTON SMITH & KAY SMITH ET AL
5	1-9-4.6	WALTON SMITH & KAY SMITH ET AL
6	5-15-40	JOSEPH CLIFFORD STRATON, ET AL
7	5-18-1	DONALD SECKMAN
8	5-18-3	MICHAEL PRATT, ET AL
9	5-18-4.4	TODD A. JAMES, ET AL
10	5-18-4.3	TODD A. JAMES, ET AL
11	5-18-4	TODD A. JAMES, ET AL
12	5-18-4.2	TODD A. JAMES, ET AL
13	5-18-7.2	OK NAN KEYS, ET AL

APRIL 3, 2017

SURFACE HOLE LOCATION (SHL)
<u>UTM 17-NAD83</u> N:4362757.24 E:514367.53 <u>NAD27, WV NORTH</u> N:335741.140 E:1623317.640 <u>LAT/LON DATUM-NAD83</u> LAT:39.414214 LON:-80.833100

APPROX. LANDING POINT
<u>UTM 17-NAD83</u> N:4362512.81 E:514219.88 <u>NAD27, WV NORTH</u> N:334947.140 E:1622819.730 <u>LAT/LON DATUM-NAD83</u> LAT:39.412014 LON:-80.834819

BOTTOM HOLE LOCATION (BHL)
<u>UTM 17-NAD83</u> N:4360054.88 E:515167.22 <u>NAD27, WV NORTH</u> N:326829.470 E:1625793.830 <u>LAT/LON DATUM-NAD83</u> LAT:39.389850 LON:-80.823872

09/01/2017