


TOP HOLE (UTM NAD 83)
 N) 4369565.2
 E) 522469.7

BOTTOM HOLE (UTM NAD 83)
 N) 4368017.0
 E) 523750.3

NO DWELLINGS FOUND WITHIN 650' OF THE CENTER OF THE WELL PAD
 NO WATER WELLS FOUND WITHIN 250' OF THE CENTER OF WELL PAD
 Latitude: 39° 30' 00" (NAD27)

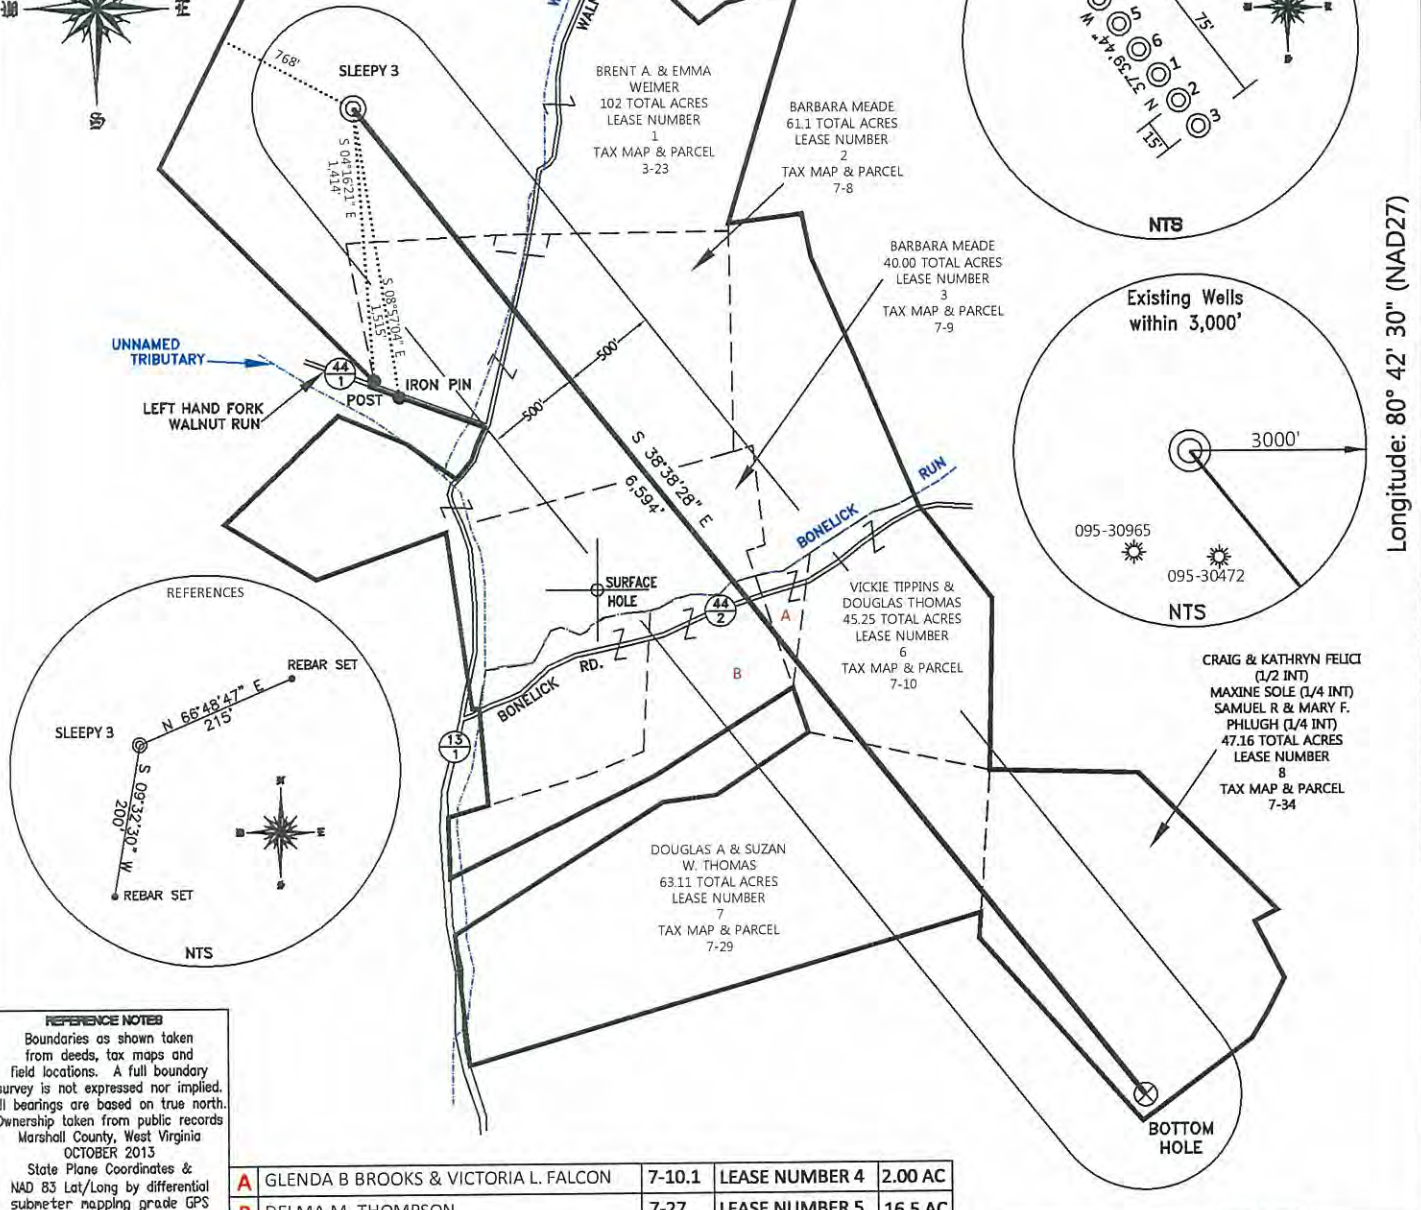

Longitude: 80° 42' 30" (NAD27)
 SURFACE HOLE DEC. LAT: 39.475303 SURVEYED LAT: 39° 28' 31.1"

FILE #: 201366
 DRAWING #: 3
 SCALE: PLAT - 1" = 1000'
 TICK MARK - 1" = 2000'

MINIMUM DEGREE OF ACCURACY: 1/200

PROVEN SOURCE OF ELEVATION: SUBMETER MAPPING GRADE GPS

I, THE UNDERSIGNED, HEREBY CERTIFY THAT THIS PLAT IS CORRECT TO THE BEST OF MY KNOWLEDGE AND BELIEF AND SHOWS ALL THE INFORMATION REQUIRED BY LAW AND THE REGULATIONS ISSUED AND PRESCRIBED BY THE DEPARTMENT OF ENVIRONMENTAL PROTECTION.

Signed: *[Signature]*
 L.L.S. #2124 : Ernest J. Benchek III



(+) DENOTES LOCATION OF WELL ON UNITED STATES TOPOGRAPHIC MAPS
WVDEP
OFFICE OF OIL & GAS
 601 57TH STREET
 CHARLESTON, WV 25304

Well Type: Oil Waste Diposal Production Deep
 Gas Liquid Injection Storage Shallow

WATERSHED: OUTLET MIDDLE ISLAND CREEK
 COUNTY/DISTRICT: TYLER/McELROY
 SURFACE OWNER: BRENT A. & EMMA WEIMER
 OIL & GAS ROYALTY OWNER: MARY GWEN TUSTIN (T143/23), MELINDA DEBBAR (T17/8), MARION ELDER (T17/8), MARY GWEN TUSTIN (T17/10, 18.1), WILMA FIBER (T17/17), DOUGLAS THOMAS (T17/29), HARLAN HEADLEY (T17/34)
 LEASE NUMBERS: 1. T3036, 2. T1-08, 3. 3035A, 4. T1-15, 5. T3035B, 6. T1-15, 7. T3034, 8. T3028A

DRILL CONVERT DRILL DEEPER REDRILL FRACTURE OR STIMULATE
 PLUG OFF FORMATION PERFORATE NEW FORMATION PLUG & ABANDON
 CLEAN OUT & REPLUG OTHER CHANGE (SPECIFY):


TARGET FORMATION: MARCELLUS
 WELL OPERATOR: JAY BEE OIL & GAS, LLC.
 ADDRESS: 3570 SHIELDS HILL ROAD
 CITY: CAIRO STATE: WV ZIP CODE: 26337

DATE: JUNE 6, 2014
 OPERATOR'S WELL #: SLEEPY 3
 API WELL #: 47 95 02144 H6A
 STATE COUNTY PERMIT

ELEVATION: 1120'
 QUADRANGLE: CENTER POINT, WV
 ACREAGE: 102.00 +/-
 ACREAGE: 377.12 +/-

ESTIMATED DEPTH: TMD: 15,535'
 DESIGNATED AGENT: SHANE DOWELL
 ADDRESS: 3570 SHIELDS HILL ROAD
 CITY: CAIRO STATE: WV ZIP CODE: 26337

06/20/2014

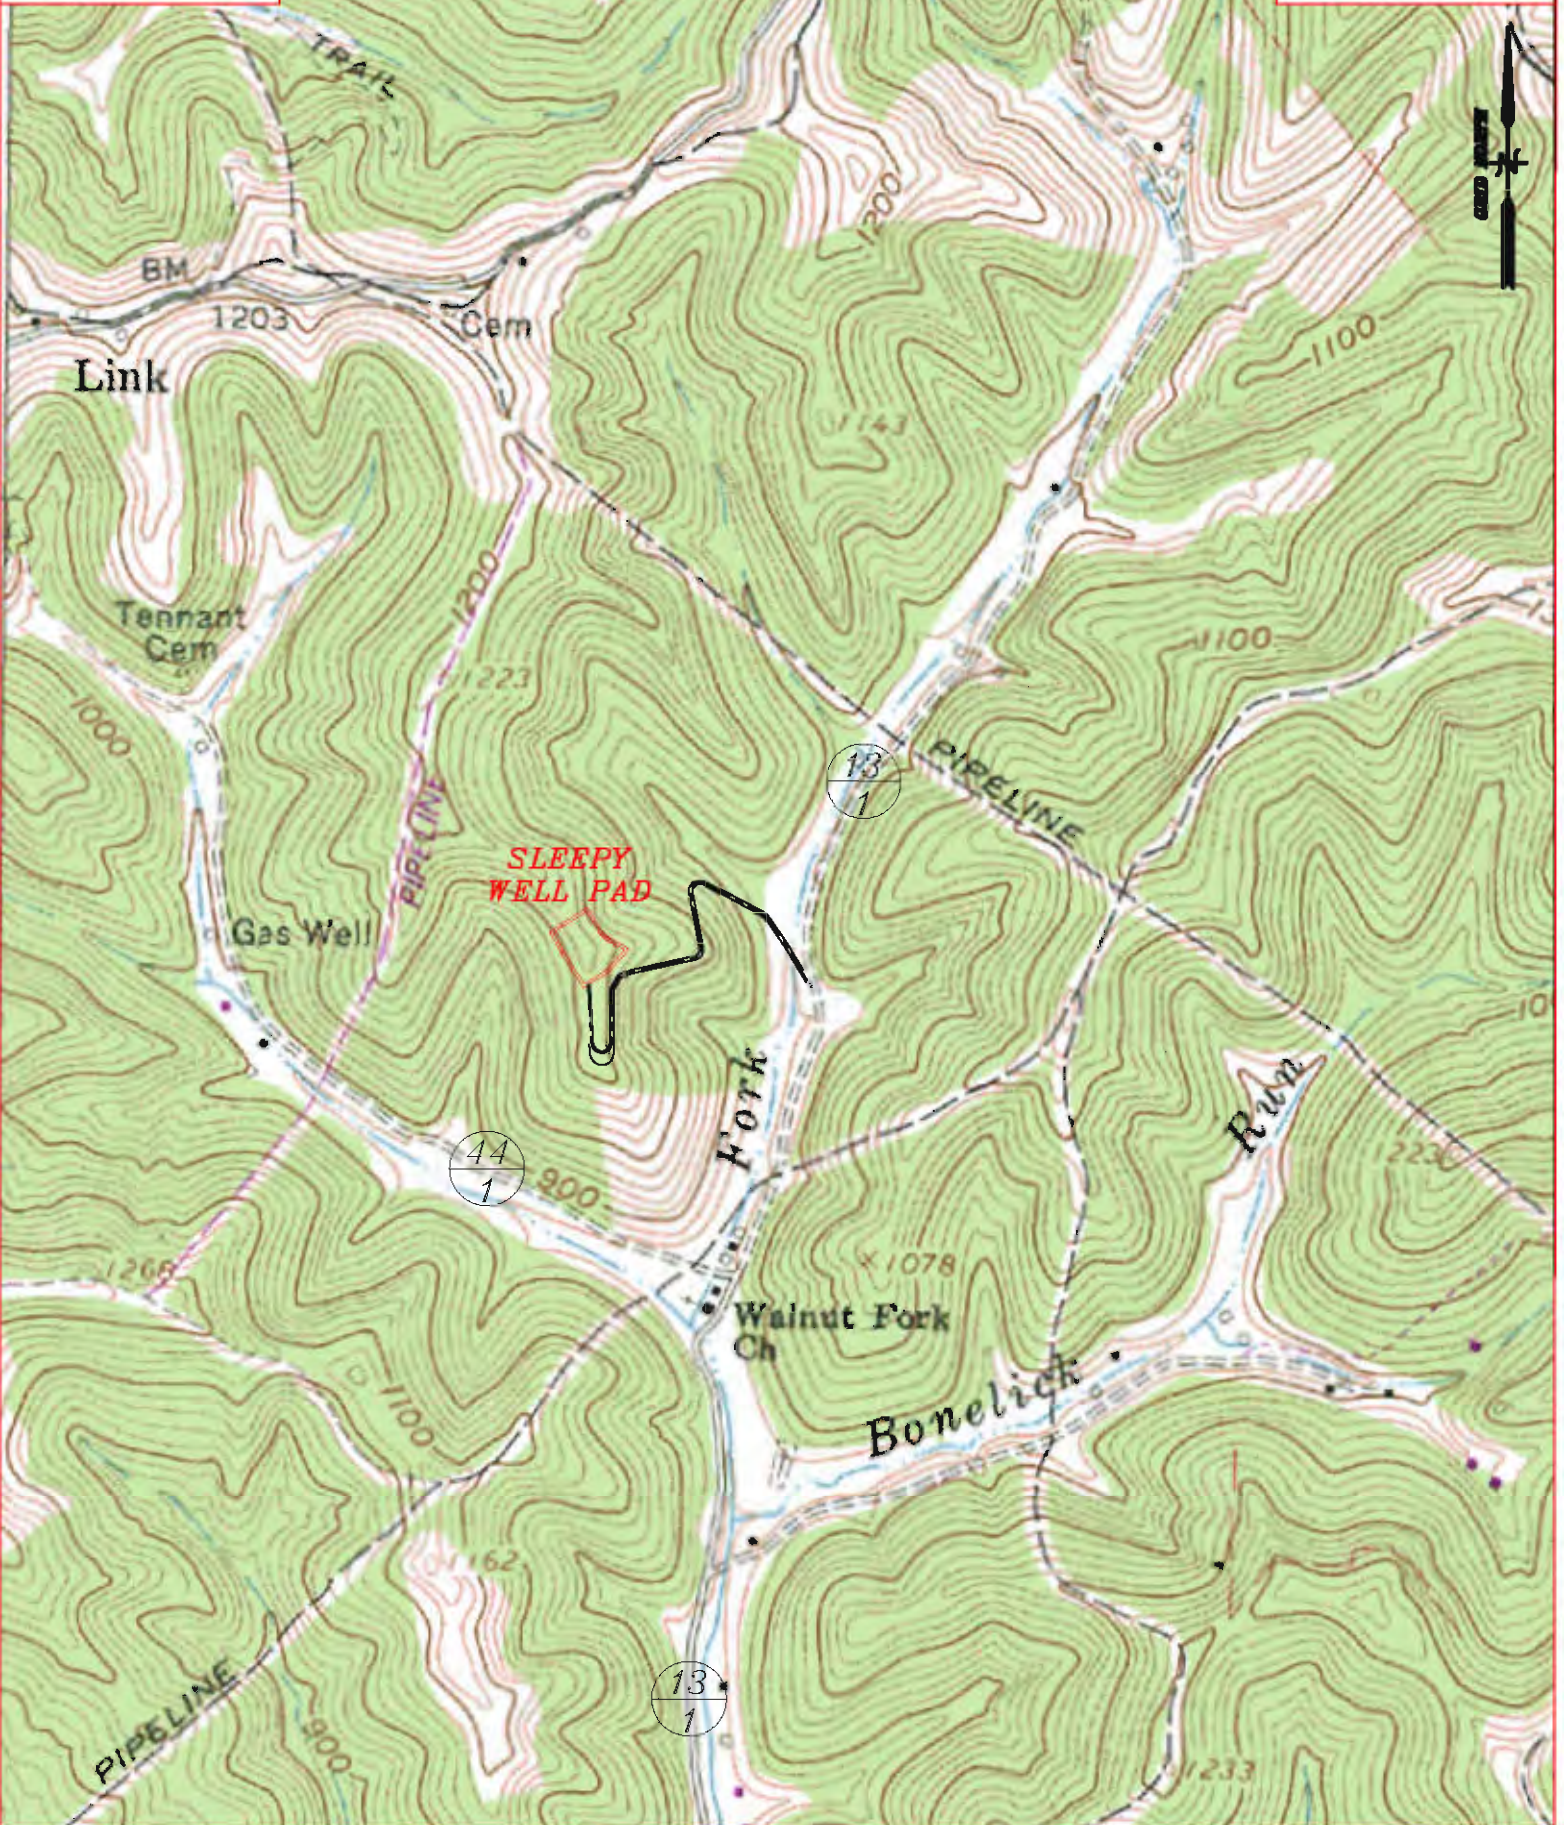

Well: Sleepy Well Pad
 Quad: Center Point 7 1/2'
 District: McElroy
 County: Tyler

