



---

**west virginia** department of environmental protection

---

Office of Oil and Gas  
601 57th Street SE  
Charleston, WV 25304  
(304) 926-0450  
(304) 926-0452 fax

Earl Ray Tomblin, Governor  
Randy C. Huffman, Cabinet Secretary  
[www.dep.wv.gov](http://www.dep.wv.gov)

July 18, 2016

**FINAL INSPECTION REPORT**

**Well Permit Cancelled**

JAY-BEE OIL & GAS,

The FINAL INSPECTION REPORT for the CANCELLED permit, API Well Number: 47-9502149, issued to JAY-BEE OIL & GAS, and listed below has been received in this office. The permit has been cancelled as of 7/18/2016.


James Martin  
Chief

Operator: JAY-BEE OIL & GAS  
Operator's Well No: MCINTYRE 2  
Farm Name: WEEDON, JUANITA L. & KEITH I  
**API Well Number: 47-9502149**  
Date Issued: 03/27/2014

Date Cancelled: 07/18/2016

**Promoting a healthy environment.**

**07/22/2016**

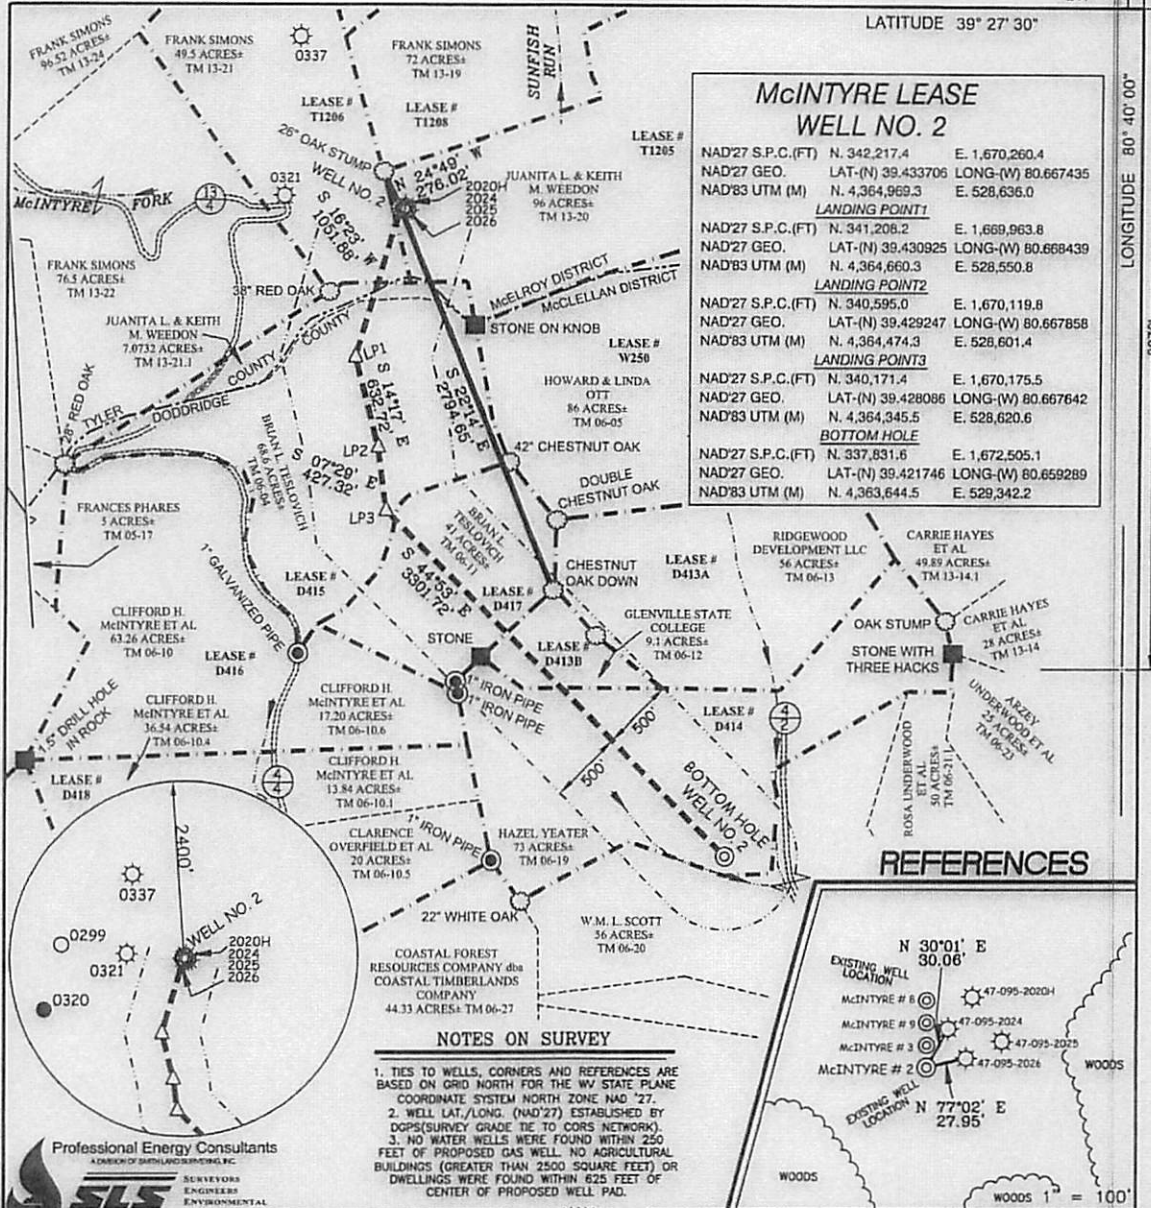

**NOTES ON SURVEY**

1. TIES TO WELLS, CORNERS AND REFERENCES ARE BASED ON GRID NORTH FOR THE WV STATE PLANE COORDINATE SYSTEM NORTH ZONE NAD '27.
2. WELL LAT./LONG. (NAD'27) ESTABLISHED BY DGPS(SURVEY GRADE TIE TO CORS NETWORK).
3. NO WATER WELLS WERE FOUND WITHIN 250 FEET OF PROPOSED GAS WELL. NO AGRICULTURAL BUILDINGS (GREATER THAN 2500 SQUARE FEET) OR DWELLINGS WERE FOUND WITHIN 625 FEET OF CENTER OF PROPOSED WELL PAD.

I THE UNDERSIGNED, HEREBY CERTIFY THAT THIS PLAT IS CORRECT TO THE BEST OF MY KNOWLEDGE AND BELIEF AND SHOWS ALL THE INFORMATION REQUIRED BY LAW AND THE REGULATIONS ISSUED AND PRESCRIBED BY THE DIVISION OF ENVIRONMENTAL PROTECTION.

P.S. *Gregory A. Smith*  
677



(+) DENOTES LOCATION OF WELL ON UNITED STATES TOPOGRAPHIC MAPS.  
DATE JANUARY 20 20 14  
REVISED \_\_\_\_\_ 20 \_\_\_\_\_  
OPERATORS WELL NO. \_\_\_\_\_ McIntyre #2  
API WELL NO. 47-095  
NO. 02149 H6A  
STATE COUNTY PERMIT

MINIMUM DEGREE OF ACCURACY 1/200 FILE NO. 8018P2  
PROVEN SOURCE OF ELEVATION DGPS (SUVERY GRADE TIE TO CORS NETWORK) SCALE 1" = 1000'

STATE OF WEST VIRGINIA  
DIVISION OF ENVIRONMENTAL PROTECTION  
OFFICE OF OIL AND GAS

LIQUID WASTE IF  
OIL GAS  INJECTION \_\_\_\_\_ DISPOSAL \_\_\_\_\_ "GAS" PRODUCTION  STORAGE \_\_\_\_\_ DEEP \_\_\_\_\_ SHALLOW

LOCATION: ELEVATION 1351' WATERSHED McINTYRE FORK & SUNFISH RUN OF INDIAN CREEK  
DISTRICT Mc ELROY COUNTY TYLER QUADRANGLE CENTER POINT 7.5'

SURFACE OWNER JUANITA L. & KEITH M. WEEDON ACREAGE 96±

ROYALTY OWNER WILLARD HARBERT (96 AC±) / GERTRUDE SPENCER (49.5 AC±) / MARGARET BARBEE (68.6 AC± & 41 AC±) / LELA BATES WEEKLY (9.10 AC±) / MAIDAH HARRISON (73 AC±)

PROPOSED WORK: LEASE NO. T1205,T1206,D415,D417,D413B,D414  
DRILL  CONVERT \_\_\_\_\_ DRILL DEEPER \_\_\_\_\_ REDRILL \_\_\_\_\_ FRACTURE OR STIMULATE  PLUG OFF OLD  
FORMATION \_\_\_\_\_ PERFORATE NEW FORMATION \_\_\_\_\_ PLUG AND ABANDON \_\_\_\_\_ CLEAN OUT AND REPLUG \_\_\_\_\_ OTHER \_\_\_\_\_  
PHYSICAL CHANGE IN WELL (SPECIFY) \_\_\_\_\_ TARGET FORMATION MARCELLUS  
ESTIMATED DEPTH TVD 8,000' / TMD 14,760'

WELL OPERATOR JAY BEE OIL & GAS, INC. DESIGNATED AGENT RANDY BRODA  
ADDRESS 1720 RT. 22, EAST UNION, NJ 07083 ADDRESS RT. 1 BOX 5 CAIRO, WV 26337

07/22/2016