


TOP HOLE (UTM NAD 83)
 N) 4366651.2
 E) 519940.7



BOTTOM HOLE (UTM NAD 83)
 N) 4368179.8
 E) 519606.9

NO DWELLINGS FOUND WITHIN 650' OF THE CENTER OF THE WELL PAD
 NO WATER WELLS FOUND WITHIN 250' OF THE CENTER OF WELL PAD
 Latitude: 39° 27' 30" (NAD27)

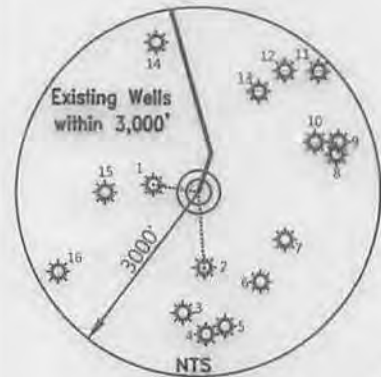

- WELL REFERENCE
 (API#, DISTANCE TO LATERAL)
- 095-90848 N 80°12'04" W 750'
 - 096-00317 S 04°15'34" E 1,227'
 - 095-90850
 - 095-70070
 - 095-01955
 - 095-90849
 - 095-30243
 - 095-90847
 - 095-30322
 - 095-30872
 - 095-70670
 - 095-70543
 - 095-90846
 - 095-90843
 - 095-70194
 - 095-90840

REFERENCE NOTES
 Boundaries as shown taken from deeds, tax maps and field locations. A full boundary survey is not expressed nor implied. All bearings are based on true north. Ownership taken from public records Tyler County, West Virginia OCTOBER 2013
 State Plane Coordinates & NAD 83 Lat/Long by differential submeter mapping grade GPS Drafted by: EAJM

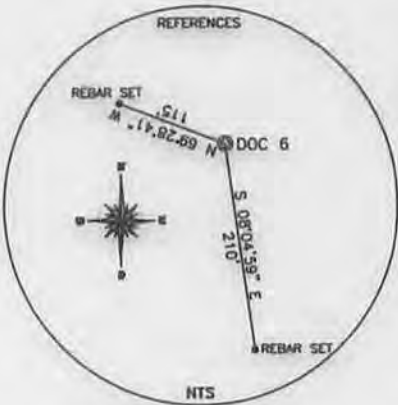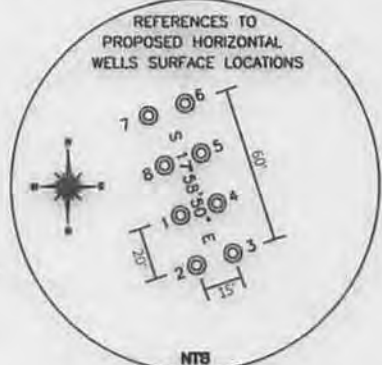

Longitude: 80° 45' 00" (NAD27)

FILE #: 201369
 DRAWING #: 3
 SCALE: PLAT - 1" = 1400'
 TICK MARK - 1" = 2000'

MINIMUM DEGREE OF ACCURACY: 1/200

PROVEN SOURCE OF ELEVATION: SUBMETER MAPPING GRADE GPS

I, THE UNDERSIGNED, HEREBY CERTIFY THAT THIS PLAT IS CORRECT TO THE BEST OF MY KNOWLEDGE AND BELIEF AND SHOWS ALL THE INFORMATION REQUIRED BY LAW AND THE REGULATIONS ISSUED AND PRESCRIBED BY THE DEPARTMENT OF ENVIRONMENTAL PROTECTION.

Signed: *[Signature]*
 L.L.S. #2124 : Ernest J. Benček III



(+) DENOTES LOCATION OF WELL ON UNITED STATES TOPOGRAPHIC MAPS
 WVDEP
 OFFICE OF OIL & GAS
 601 57TH STREET
 CHARLESTON, WV 25304

Well Type: Oil Waste Diposal Production Deep
 Gas Liquid Injection Storage Shallow

WATERSHED: OUTLET MIDDLE ISLAND CREEK ELEVATION: 1040'

COUNTY/DISTRICT: TYLER/McELROY QUADRANGLE: SHIRLEY, WV

SURFACE OWNER: W A & IDA GASTON (1/2), STANLEY H. TUSTIN (1/2) ACREAGE: 46.51 +/-

OIL & GAS ROYALTY OWNER: SEE ATTACHMENT ACREAGE: 452.65 +/-

LEASE NUMBERS: SEE ATTACHMENT

DRILL CONVERT DRILL DEEPER REDRILL FRACTURE OR STIMULATE
 PLUG OFF FORMATION PERFORATE NEW FORMATION PLUG & ABANDON
 CLEAN OUT & REPLUG OTHER CHANGE (SPECIFY):

TARGET FORMATION: MARCELLUS ESTIMATED DEPTH: TVD: 6,940

WELL OPERATOR: JAY BEE OIL & GAS, LLC. DESIGNATED AGENT:


ADDRESS: 3570 SHIELDS HILL ROAD ADDRESS:

CITY: CAIRO STATE: WV ZIP CODE: 26337 CITY: STATE: 06/27/2014

DATE: FEBRUARY 21, 2014
 OPERATOR'S WELL #: DOC 6
 API WELL #: 47 95 02168 H6A
 STATE COUNTY PERMIT

WELL NAME: DOC 6
QUAD: SHIRLEY, WV

4709502168

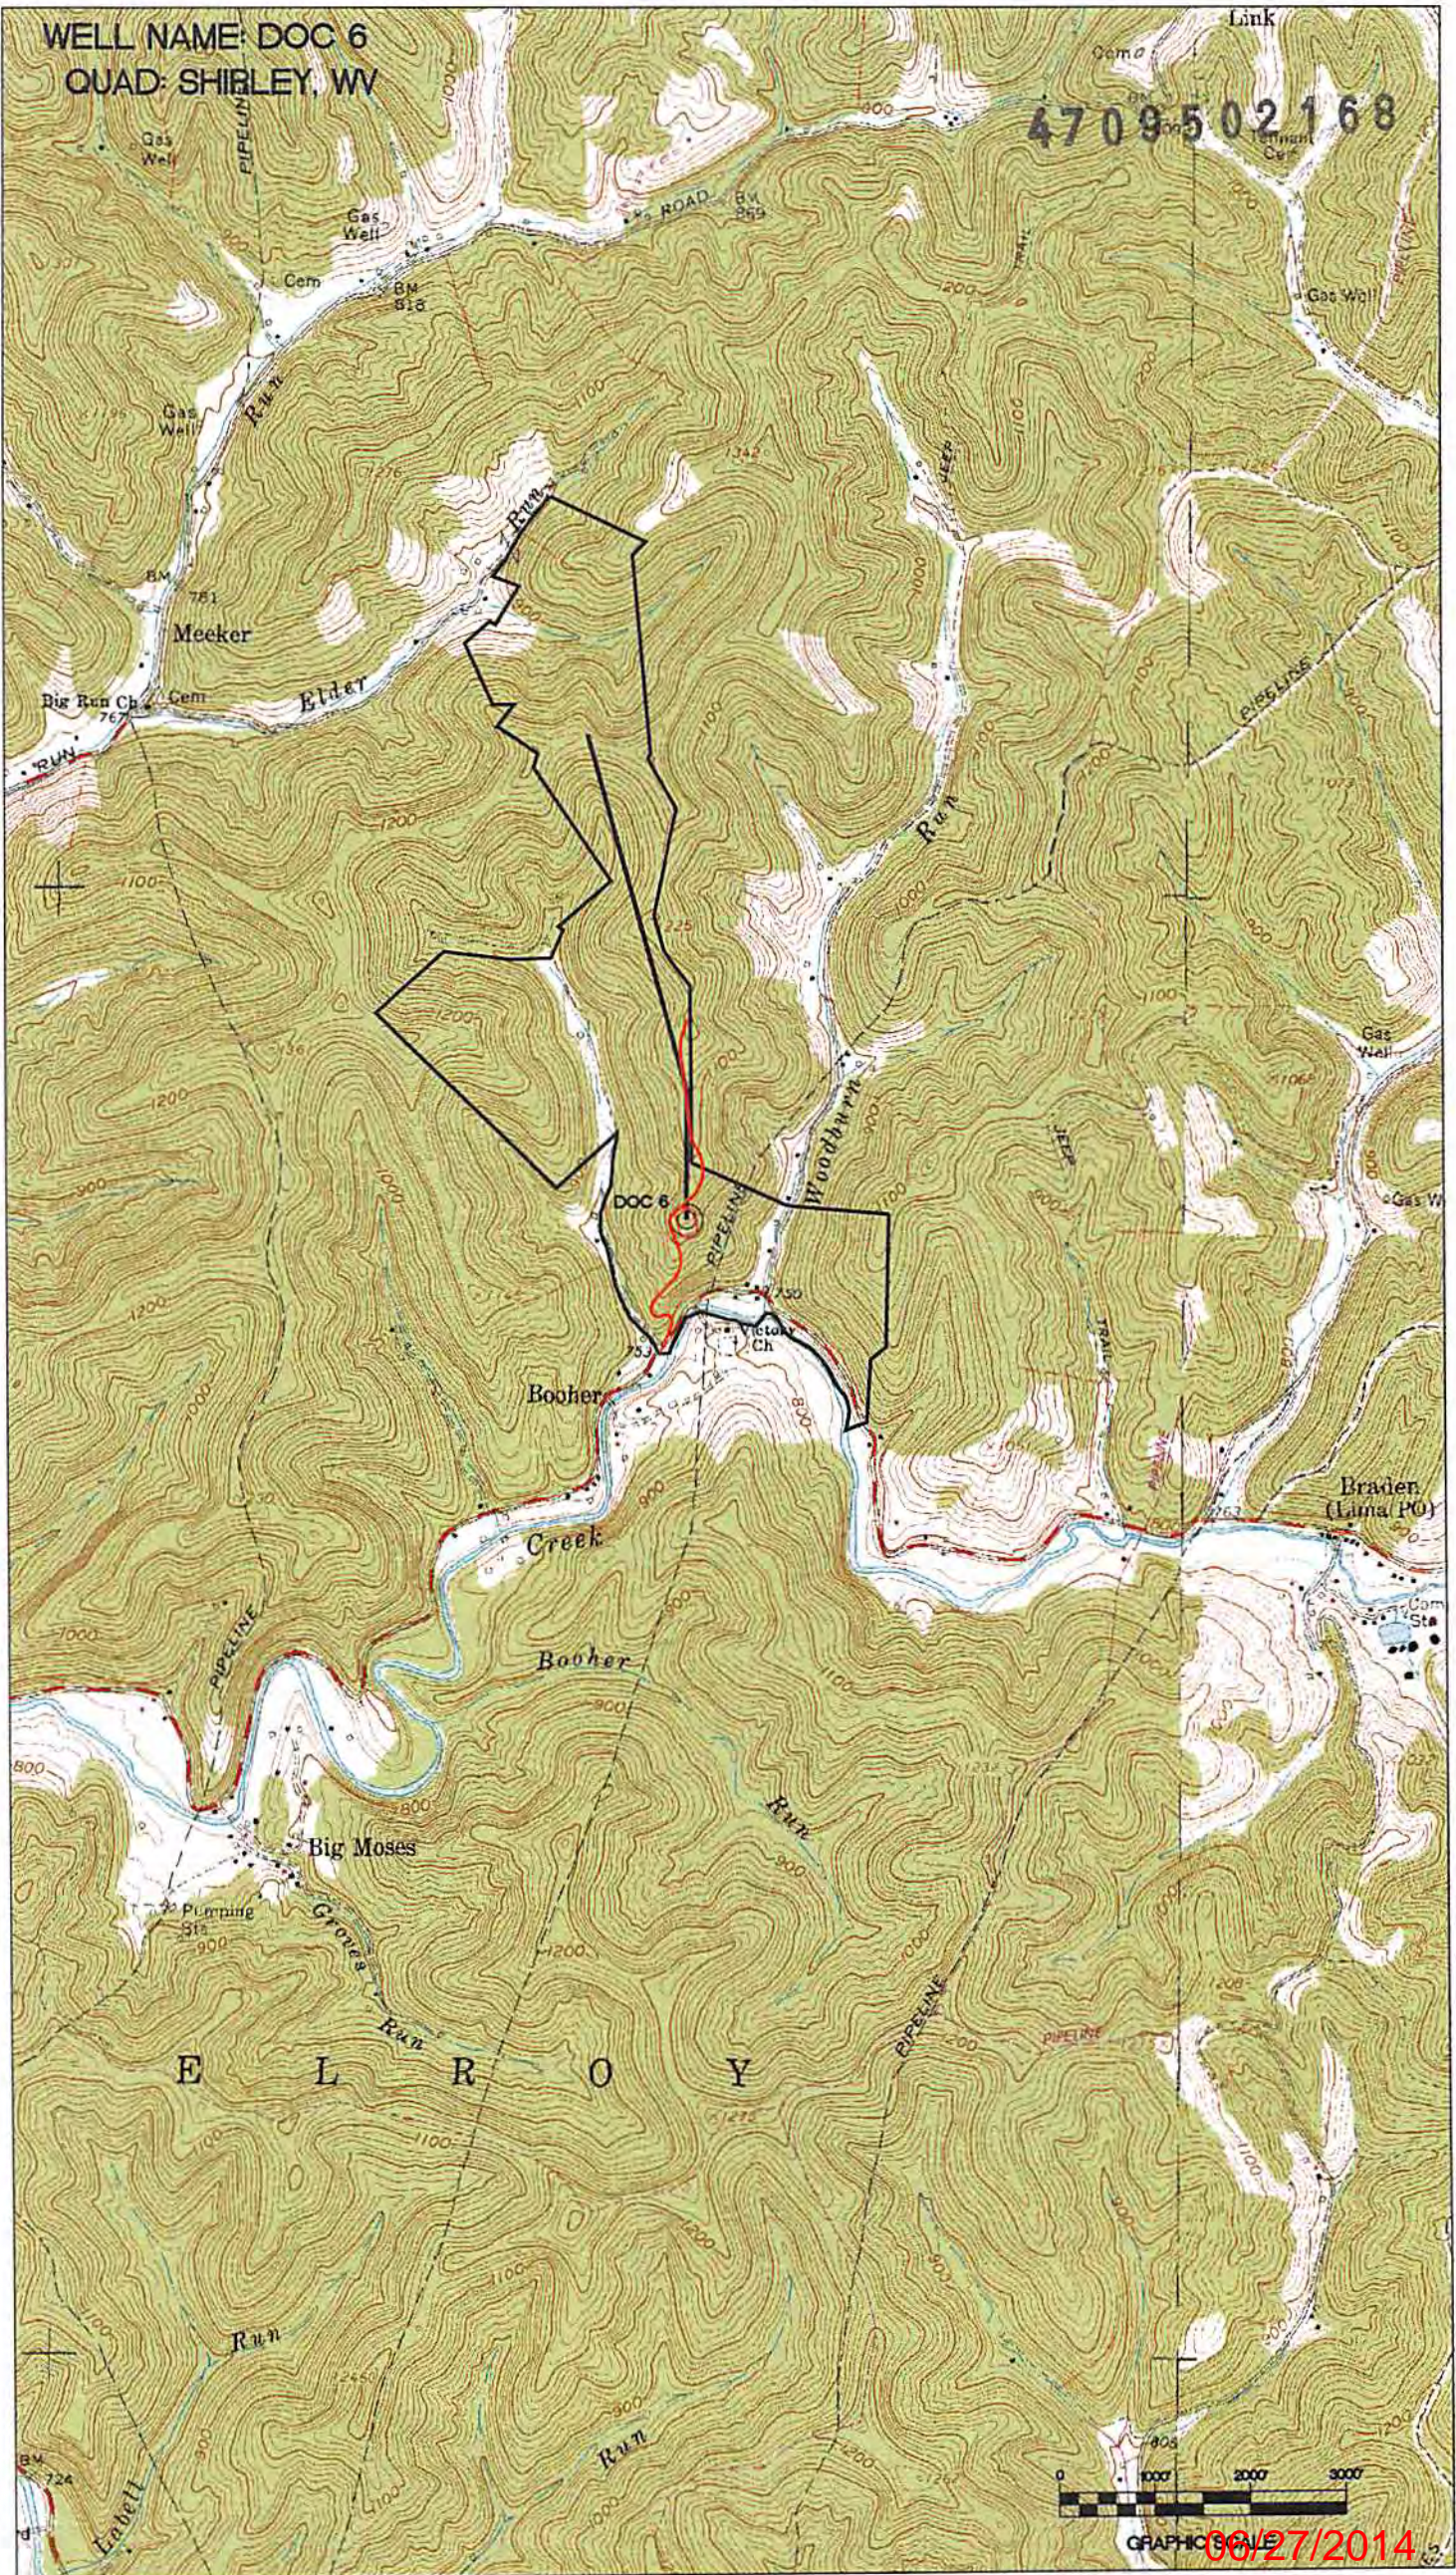

GRAPHIC SCALE 06/27/2014