

State of West Virginia
Department of Environmental Protection - Office of Oil and Gas
Well Operator's Report of Well Work

Received
Office of Oil & Gas
JAN 27 2017

API 47-095-02214 County Tyler District Centerville
Quad Shirley Pad Name SHR 40 Field/Pool Name NA
Farm name Noble Energy, Inc. Well Number SHR 40 FHS
Operator (as registered with the OOG) Noble Energy, Inc.
Address 1000 Noble Energy Drive City Canonsburg State PA Zip 15317

As Drilled location NAD 83/UTM Attach an as-drilled plat, profile view, and deviation survey
Top hole Northing 4362838.30 Easting 514248.62
Landing Point of Curve Northing 4362934.71 Easting 515105.22
Bottom Hole Northing 4360518.54 Easting 516030.58

Elevation (ft) 771 GL Type of Well New Existing Type of Report Interim Final
Permit Type Deviated Horizontal Horizontal 6A Vertical Depth Type Deep Shallow
Type of Operation Convert Deepen Drill Plug Back Redrilling Rework Stimulate
Well Type Brine Disposal CBM Gas Oil Secondary Recovery Solution Mining Storage Other _____
Type of Completion Single Multiple Fluids Produced Brine Gas NGL Oil Other _____
Drilled with Cable Rotary

Drilling Media Surface hole Air Mud Fresh Water Intermediate hole Air Mud Fresh Water Brine
Production hole Air Mud Fresh Water Brine
Mud Type(s) and Additive(s)
Synthetic Oil Based

Date permit issued 12/18/2014 Date drilling commenced 03/15/2015 Date drilling ceased 07/13/2015
Date completion activities began NA Date completion activities ceased _____
Verbal plugging (Y/N) N Date permission granted _____ Granted by _____

Please note: Operator is required to submit a plugging application within 5 days of verbal permission to plug

Freshwater depth(s) ft 357 Open mine(s) (Y/N) depths none
Salt water depth(s) ft None noted for Offsets Void(s) encountered (Y/N) depths none
Coal depth(s) ft no coal Cavern(s) encountered (Y/N) depths none
Is coal being mined in area (Y/N) N

APPROVED

NAME: [Signature] Reviewed by:
DATE: 2/3/17 Justin Snyper

API 47-095 - 02214 Farm name Noble Energy, Inc. Well number SHR 40 FHS

CASING STRINGS	Hole Size	Casing Size	Depth	New or Used	Grade wt/ft	Basket Depth(s)	Did cement circulate (Y/ N) * Provide details below*
Conductor	36	20	40				
Surface	17 1/2	13 3/8	501.0	N	J-55 54.5#		Y
Coal							
Intermediate 1	13 3/8	9 5/8	2238.7	N	HCK-55 36#		Y
Intermediate 2							
Intermediate 3							
Production	8 3/4	5 1/2	16,172.6	N	P-110 20#		Y
Tubing							
Packer type and depth set							

Comment Details _____

CEMENT DATA	Class/Type of Cement	Number of Sacks	Slurry wt (ppg)	Yield (ft ³ /sks)	Volume (ft ³)	Cement Top (MD)	WOC (hrs)
Conductor							
Surface	Class A	Lead 60 Tail 421	Lead 15.6 Tail 15.6	Lead 1.57 Tail 1.20	Lead 30.0 Tail 90.0	0	8
Coal							
Intermediate 1	Class A	900	15.6	1.18	169.0	0	8
Intermediate 2							
Intermediate 3							
Production	Class A	Lead 712 Tail 2475	Lead 13.5 Tail 14.5	Lead 1.58 Tail 1.27	Lead 560.0 Tail 365.0	3000.0	8
Tubing							

Drillers TD (ft) 16,181 Loggers TD (ft) 16,157
 Deepest formation penetrated Marcellus Plug back to (ft) Not a Pilot Hole
 Plug back procedure Not a Pilot Hole

Kick off depth (ft) 8,027

Check all wireline logs run caliper density deviated/directional induction
 neutron resistivity gamma ray temperature sonic

Well cored Yes No Conventional Sidewall Were cuttings collected Yes No

DESCRIBE THE CENTRALIZER PLACEMENT USED FOR EACH CASING STRING Conductor - No centralizers used. Fresh Water/Surface-
Surface - 4 centralizers used, one every third joint Intermediate - 26 centralizers - bow spring centralizers on every joint to KOP, on every third joint from KOP to 100' from surface.
Production - 351 centralizers - rigid bow spring every third joint from KOP to TOC, rigid bow spring every joint to KOP.

WAS WELL COMPLETED AS SHOT HOLE Yes No DETAILS _____

WAS WELL COMPLETED OPEN HOLE? Yes No DETAILS _____


WERE TRACERS USED Yes No TYPE OF TRACER(S) USED _____

SHR 40 FHS

Formations	Top	Base
Shale	0	1020
Shale and Sandstone	1020	1743
Big Lime	1743	1871
Big Injun	1871	1978
Price	1978	2129
Weir	2129	2233
Shale	2233	2320
Berea	2320	2328
Shale	2328	2509
Sandstone	2509	2611
Shale	2611	2747
Sandstone	2747	2765
Shale	2765	3239
Warren	3239	3285
Shale and Sandstone	3285	3637
Lower Huron	3637	4395
Sandstone	4395	4433
Shale	4433	4627
Sandstone	4627	4683
Shale	4683	4807
Benson	4807	4851
Shale	4851	5051
Alexander	5051	5109
Shale	5109	6050
Cashaqua	6050	6161
Middlesex	6161	6195
West River	6195	6263
Burkett	6263	6297
Tully	6297	6300
Hamilton	6300	6317
Marcellus	6317	6381
Onondaga	6381	

Well is located on topo map 630 feet south of Latitude: 39° 25' 00"

Well is located on topo map 323 feet west of Longitude: 80° 50' 00"

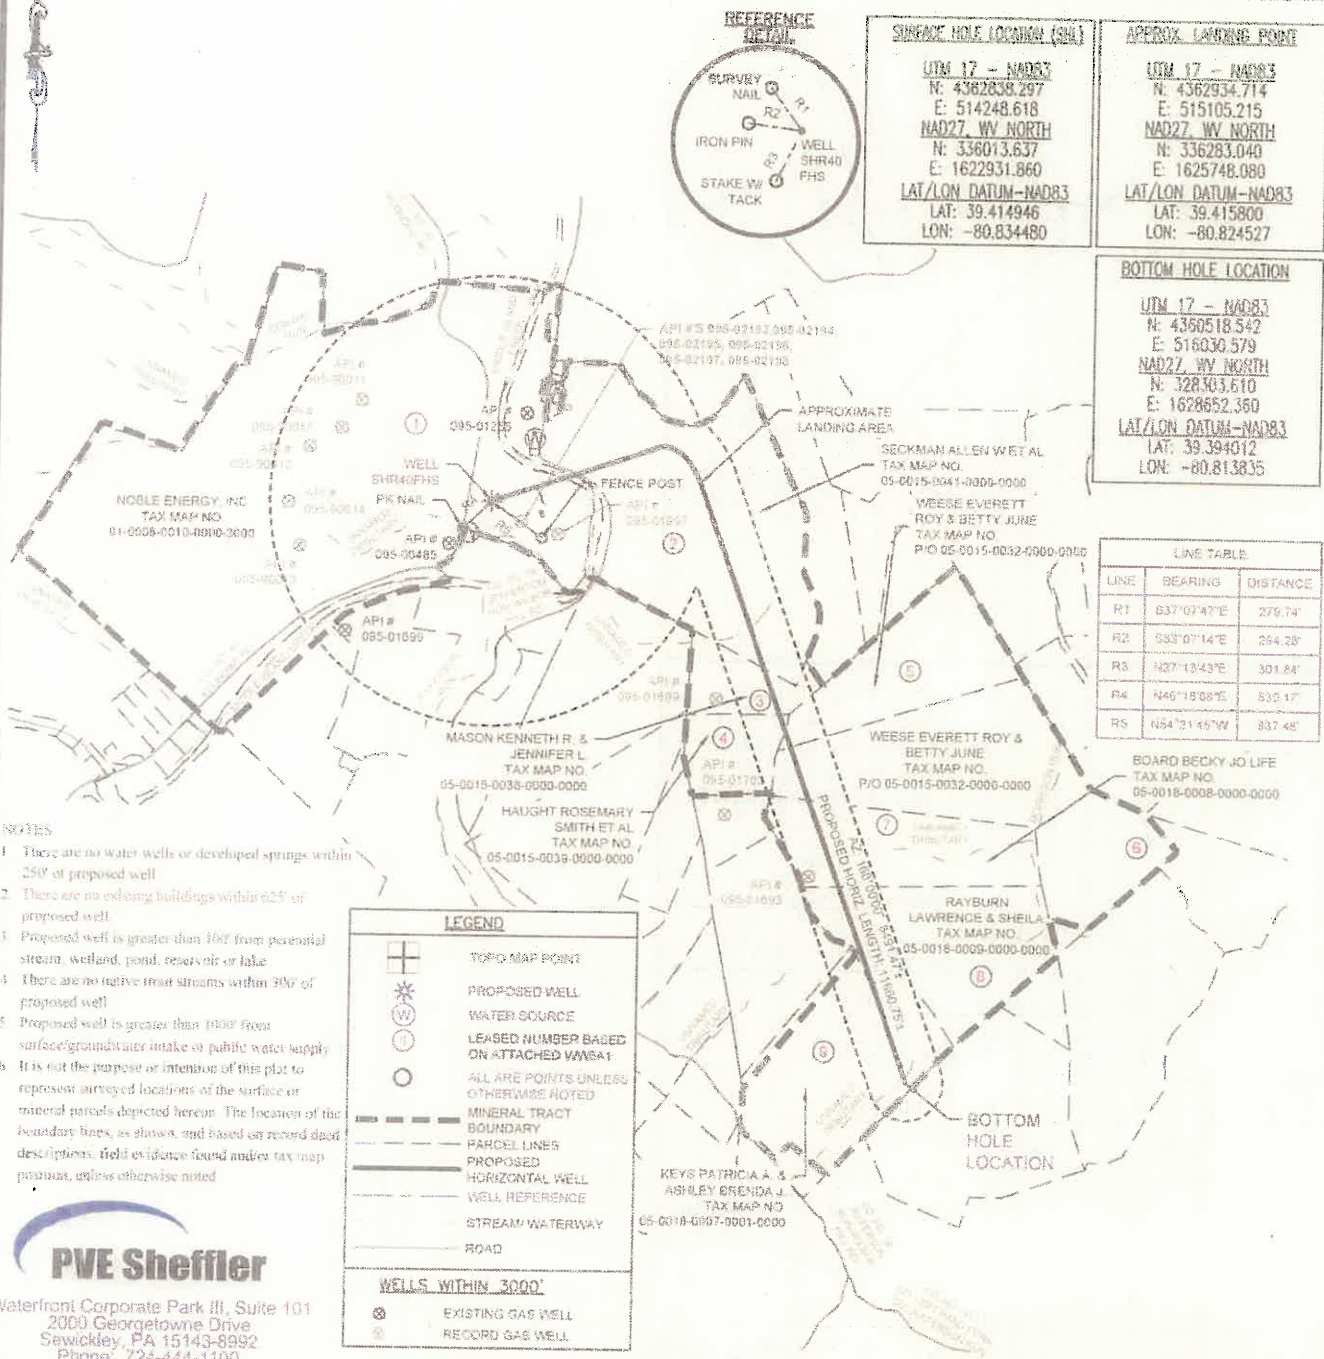

PVE Sheffler
Waterfront Corporate Park III, Suite 101
2000 Georgetown Drive
Sewickley, PA 15143-8992
Phone: 724-444-1100

FILE # SHR 40 FHS
DRAWING # SHR 40 FHS
SCALE: 1"=2500'
MINIMUM DEGREE OF ACCURACY 1/2500
PROVEN SOURCE USGS MONUMENT A 142 724.61'

I, THE UNDERSIGNED, HEREBY CERTIFY THAT THIS PLAT IS CORRECT TO THE BEST OF MY KNOWLEDGE AND BELIEF AND SHOWS ALL THE INFORMATION REQUIRED BY LAW AND THE REGULATIONS ISSUED AND PRESCRIBED BY THE DEPARTMENT OF ENVIRONMENTAL PROTECTION.

SIGNED: *Charles R. Sheffler*
R.P.E.: _____ L.L.S.: P.S. NO. 819

DATE: SEPTEMBER 22, 2014 REV: SEPTEMBER 30, 2014
OPERATOR'S WELL #: SHR 40 FHS
API WELL # 47 065 02214
STATE COUNTY PERMIT

(+) DENOTES LOCATION OF WELL ON UNITED STATES TOPOGRAPHIC MAPS
WVDEP
OFFICE OF OIL & GAS
601 57TH STREET
CHARLESTON, WV 25304

Watershed: MIDDLE ISLAND CREEK
County/District: CENTERVILLE / TYLER
Surface Owner: NOBLE ENERGY, INC
Oil & Gas Royalty Owner: DAVID L. MAPEL, ET AL

Well Type: Oil Waste Disposal Production Deep
 Gas Liquid Injection Storage Shallow

Drill Convert Drill Deeper Redrill Fracture or Stimulate
Plug off old formation Perforate new formation Plug and abandon
Clean out & replug Other change (SPECIFY)

Target Formation: MARCELLUS
Well Operator: NOBLE ENERGY, INC
Address: 333 TECHNOLOGY DRIVE, SUITE 116
City: CANONSBURG State: PA Zip Code: 15917



ELEVATION: 771'
QUADRANGLE: SHIRLEY, W VA
ACREAGE: 572.64
ACREAGE: 367.43

ESTIMATED DEPTH: TVD: 6,379' ± TMD: 16,118' ±
Designated Agent: STEVEN M. GREEN
Address: 500 VIRGINIA STREET EAST, UNITED CENTER SUITE 500
City: CHARLESTON State: WV Zip Code: 26301