


PROJECT NUMBER: 70-1982  
PROJECT NAME: SITKO WELL  
SCALE: AS SHOWN  
MINIMUM DEGREE OF ACCURACY: SUBMETER  
PROVEN SOURCE OF ELEVATION: DGPS SURVEY  
SUBMETER  
FORM WW-6  
STATE OF WEST VIRGINIA  
DIVISION OF ENVIRONMENTAL  
PROTECTION OFFICE OF OIL AND GAS  
#10 McJUNKIN ROAD  
NITRO, WV 25143-2506

I, THE UNDERSIGNED, HEREBY STATE THAT THIS PLAT IS CORRECT TO THE BEST OF MY KNOWLEDGE AND BELIEF AND SHOWS ALL THE INFORMATION REQUIRED BY LAW AND THE REGULATIONS ISSUED AND PRESCRIBED BY THE DEPARTMENT OF ENERGY.  
(SIGNED) \_\_\_\_\_  
KURT L. NEWBROUGH PS. # 1618

**KURT L. NEWBROUGH**  
LICENSED  
No. 1618  
STATE OF WEST VIRGINIA  
PROFESSIONAL SURVEYOR

WELL TYPE: OIL  GAS  LIQUID INJECTION \_\_\_ WASTE DISPOSAL \_\_\_ CBM \_\_\_  
(IF "GAS") PRODUCTION  STORAGE \_\_\_ DEEP \_\_\_ SHALLOW   
DATE: 5-18-15  
OPERATORS WELL NO.: SITKO #1  
LOCATION: ELEVATION 1090.00' WATERSHED\_GORRELL RUN  
API WELL NO. 47-095-02290  
DISTRICT ELLSWORTH COUNTY TYLER  
QUADRANGLE PORTER FALLS LEASE NUMBER \_\_\_\_\_  
STATE COUNTY PERMIT \_\_\_\_\_  
SURFACE OWNER JOSEPH L. JR. & KAREN L. SITKO ACREAGE 81.7±  
OIL AND GAS ROYALTY OWNER JOSEPH L. JR. & KAREN L. SITKO ET AL LEASE ACREAGE 81.7±  
PROPOSED WORK: DRILL  CONVERT \_\_\_ DRILL DEEPER \_\_\_ REDRILL \_\_\_ FRACTURE OR STIMULATE \_\_\_ PLUG OFF OLD FORMATION \_\_\_  
PERFORATE NEW FORMATION \_\_\_ PLUG & ABANDON \_\_\_ CLEAN OUT & REPLUG \_\_\_  
OTHER PHYSICAL CHANGE (SPECIFY) \_\_\_\_\_  
TARGET FORMATION GORDON, SPEECHLEY, BENSON ESTIMATED DEPTH 2,764', 3,664', 5,114'  
WELL OPERATOR DAVID BOWYER WELL OPERATOR ID # 308590 DESIGNATED AGENT DAVID BOWYER  
ADDRESS 12088 MIDDLE ISLAND RD. ALMA, WV 26320 ADDRESS 12088 MIDDLE ISLAND RD. ALMA, WV 26320

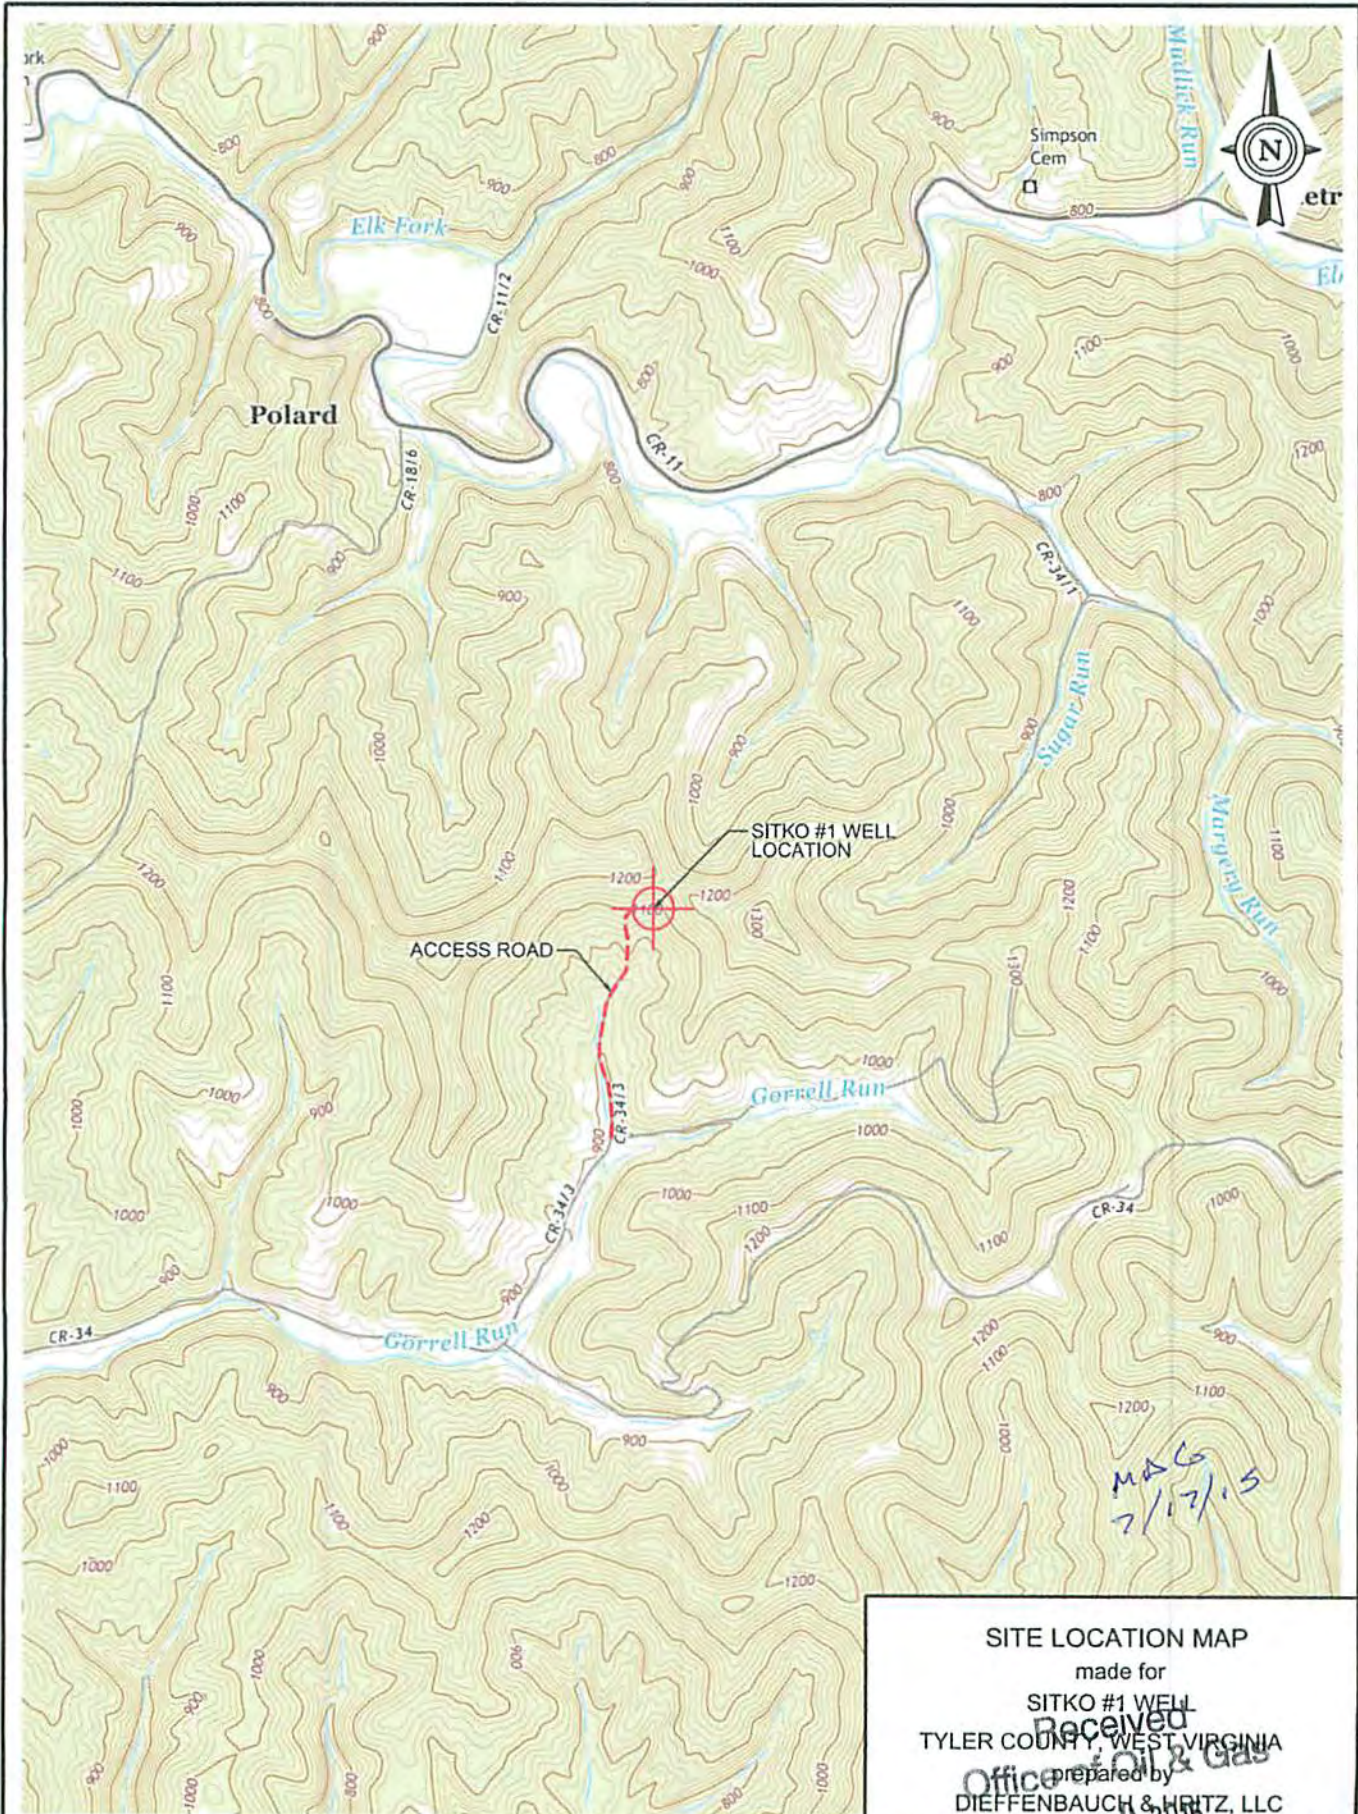

MAG  
7/17/15

**SITE LOCATION MAP**  
 made for  
**SITKO #1 WELL**  
 TYLER COUNTY, WEST VIRGINIA  
 prepared by  
**DIEFFENBAUCH & HRTZ, LLC**  
 1095 Chaplin Rd, Suite 200, Morgantown, WV 26501  
 Phone: 304-985-5555 Fax: 304-985-5557

REFERENCES: IMAGERY PROVIDED BY USGS;  
 PORTER FALLS & SHIRLEY, WV QUADRANGLE; STATE 7.5 MINUTE SERIES

