

VICINITY MAP
NOT TO SCALE



SITE LOCATION

1,200' EXISTING
WELL RADIUS MAP



N/F
LOUELLA
HOSKINSON
TM 16 PAR 5.1
DB 344 PG 685

N/F
LLOYD &
MARGARET LEEK
TM 16 PAR 5
DB 195 PG 121

PROPOSED WELL SITE
NAD 27 WV NORTH SPC.
N:374385.90 ft
E:1594289.22 ft
UTM 83 COORDINATES
N:4374532.12m
E:514906.24 m

LEGEND/ABBREVIATIONS

- ◆ = PROPOSED WELL SITE
- ↓ = GUIDE WIRE
- = POWER POLE (MON POWER)
- = MONUMENT FOUND (AS NOTED)
- ⊙ = TREE (AS NOTED)
- ▨ = GRAVEL ROAD

(+) DENOTES LOCATION OF WELL ON UNITED STATES TOPOGRAPHIC MAPS.

PROPOSED WELL REFERENCES

S 48°36'20" E, 757.72' TO AN IRON ROD FOUND
N 79°02'17" E, 131.46' TO A UTILITY POLE

LATITUDE 39°32'30"

SCALED COOR.:
9,957' WEST
7,625' SOUTH



LONGITUDE 80°47'30"

N/F
DAVID L. EDDY
TM 11 PAR 50
WB 32 PG 431

N/F
CHARLES RANDALL
FERRELL
TM 11 PAR 44
WB 12 PG 364

TREE W/STONE

S 19°01'34" E
657.60' (TIE)

N/F
MARK A. RUSSELL
TM 11 PAR 51
DB 350 PG 772
48" CULVERT

COUNTY ROUTE 34/1
30' PUBLIC R/W
TO COUNTY ROUTE 11

POND

CROASMUN #1
LAT:39°31'13.0912"
LON:80°49'35.6842"
ELEV:770.64'

CABIN
MARGERY RUN
STREAM

60" CULVERT

IRF

HENRY LOUIS
CROASMUN
TM 16 PAR 6
WB 38 PG 320
69.06 ACRES±

N/F
ELIZABETH J. &
GEORGE THOMAS
TM 16 PAR 7
DB 293 PG 7

N/F
LIANNE M. WILSON
TM 16 PAR 7.1
DB 353 PG 328

N/F
HENRY LOUIS
CROASMUN
TM 16 PAR 21
WB 38 PG 320

SCALE: 1 INCH = 400 FEET

PROJECT NUMBER: 70-1997
PROJECT NAME: CROASMUN
SCALE: AS SHOWN
MINIMUM DEGREE
OF ACCURACY: SUBMETER
PROVEN SOURCE
OF ELEVATION: DGPS SURVEY
SUBMETER
FORM WW-6

I THE UNDERSIGNED, HEREBY STATE THAT THIS PLAT IS CORRECT
TO THE BEST OF MY KNOWLEDGE AND BELIEF AND SHOWS ALL THE
INFORMATION REQUIRED BY LAW AND THE REGULATIONS ISSUED
AND PRESCRIBED BY THE DEPARTMENT OF ENERGY.



(SIGNED) *[Signature]*
KURT L. NEWBROUGH PS. # 1618


WELL TYPE: OIL GAS LIQUID INJECTION _____ WASTE DISPOSAL _____ CBM _____ DATE: 6-05-15
(IF "GAS") PRODUCTION STORAGE _____ DEEP _____ SHALLOW OPERATORS WELL NO.: CROASMUN #1
LOCATION: ELEVATION 770.64' WATERSHED MARGERY RUN API WELL NO. _____
DISTRICT ELSWORTH COUNTY TYLER 47 - 095 - 02291
QUADRANGLE PORTERS FALLS LEASE NUMBER _____ STATE COUNTY PERMIT _____
SURFACE OWNER HENRY LOUIS CROASMUN ACREAGE 69.06±
OIL AND GAS ROYALTY OWNER HENRY LOUIS CROASMUN ET AL. LEASE ACREAGE 69.06±
PROPOSED WORK: DRILL CONVERT _____ DRILL DEEPER _____ REDRILL _____ FRACTURE OR STIMULATE _____ PLUG OFF OLD FORMATION _____
PERFORATE NEW FORMATION _____ PLUG & ABANDON _____ CLEAN OUT & REPLUG _____
OTHER PHYSICAL CHANGE (SPECIFY) _____
TARGET FORMATION GORDON, SPEECHLEY, BENSON ESTIMATED DEPTH 2,764', 3,864', 5,114'
WELL OPERATOR DAVID BOWYER WELL OPERATOR ID # 308590 DESIGNATED AGENT DAVID BOWYER
ADDRESS 12088 MIDDLE ISLAND RD. ALMA, WV 26320 ADDRESS 12088 MIDDLE ISLAND RD. ALMA, WV 26320

ENERGY 08/28/2015
418 MAYO STREET
CLARKSBURG, WV 26301
P: (304) 423-5880
ENERGYSURVEYSINC.COM

9502291




David \\ESI-SERVER\ESI_Network\Projects\70-1997 HENRY CROASMUN WELL SITE\DRAWING\HENRY CROASMUN SITE LOCATION MAP.dwg Plotted: 7/8/15 at 10:24am

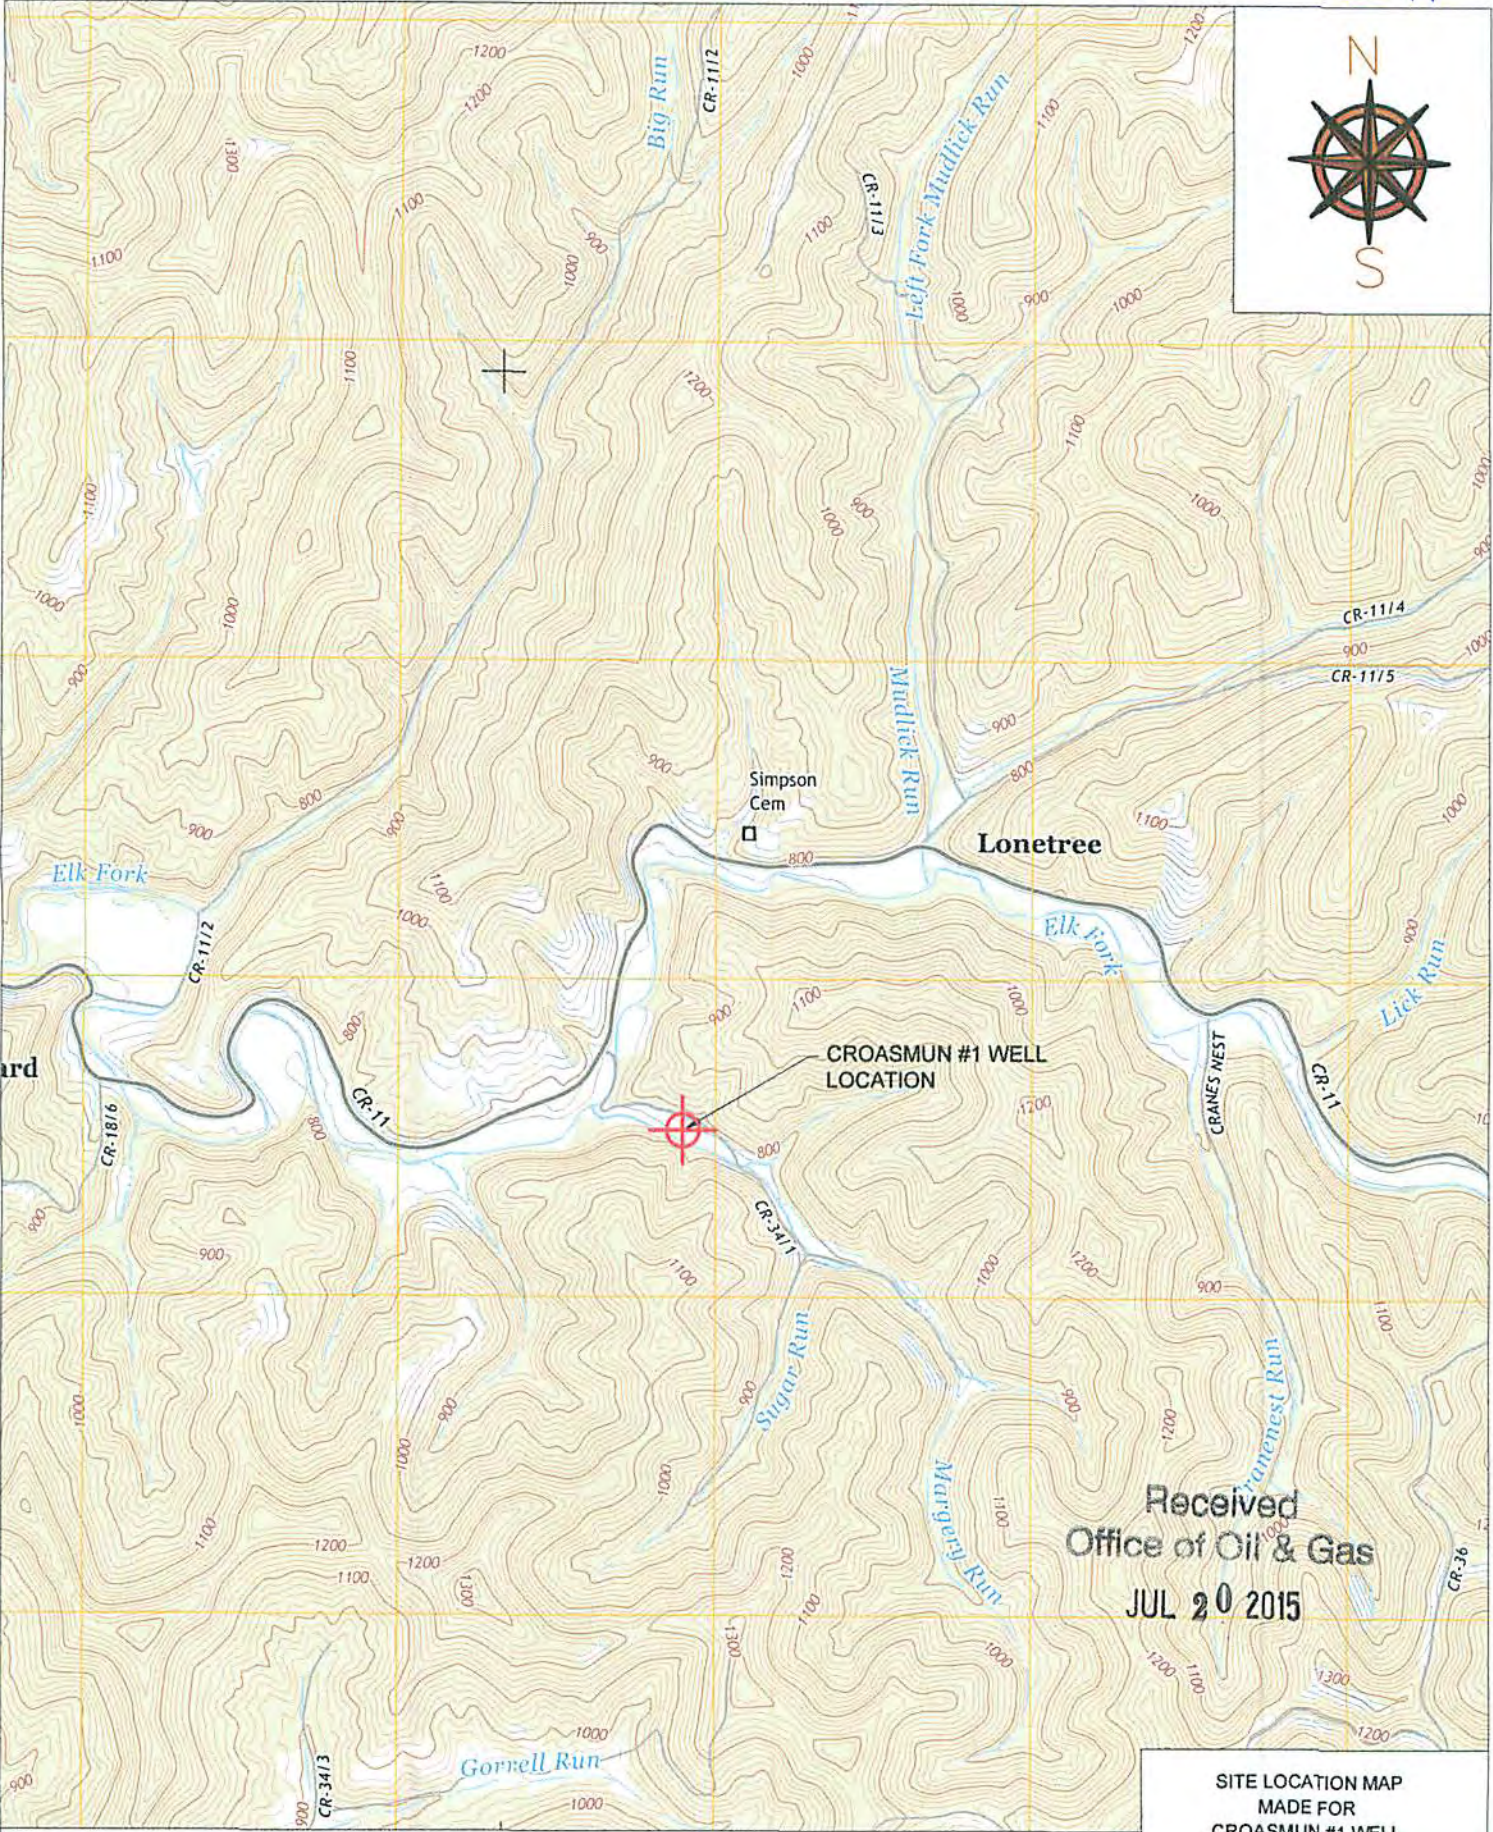

Received
Office of Oil & Gas
JUL 20 2015

REFERENCES: IMAGERY PROVIDED BY USGS;
PORTERFALLS & SHIRLEY, WV QUADRANGLE; STATE 7.5 MINUTE SERIES

MAG
7/17/15

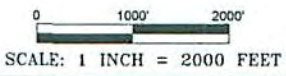

SITE LOCATION MAP
MADE FOR
CROASMUN #1 WELL
TYLER COUNTY, WEST VIRGINIA
PREPARED BY
ENERGY SURVEYS INC.
418 Mayo Street
Clarksburg, WV 26301
304-423-5880
energysurveysinc.com

08/28/2015