


**WEU4
WEU4H6
EQT PRODUCTION COMPANY**

NAD 27 GRID NORTH

BOTTOM HOLE LONGITUDE 80°47'30"

TOP HOLE LONGITUDE 80°47'30"

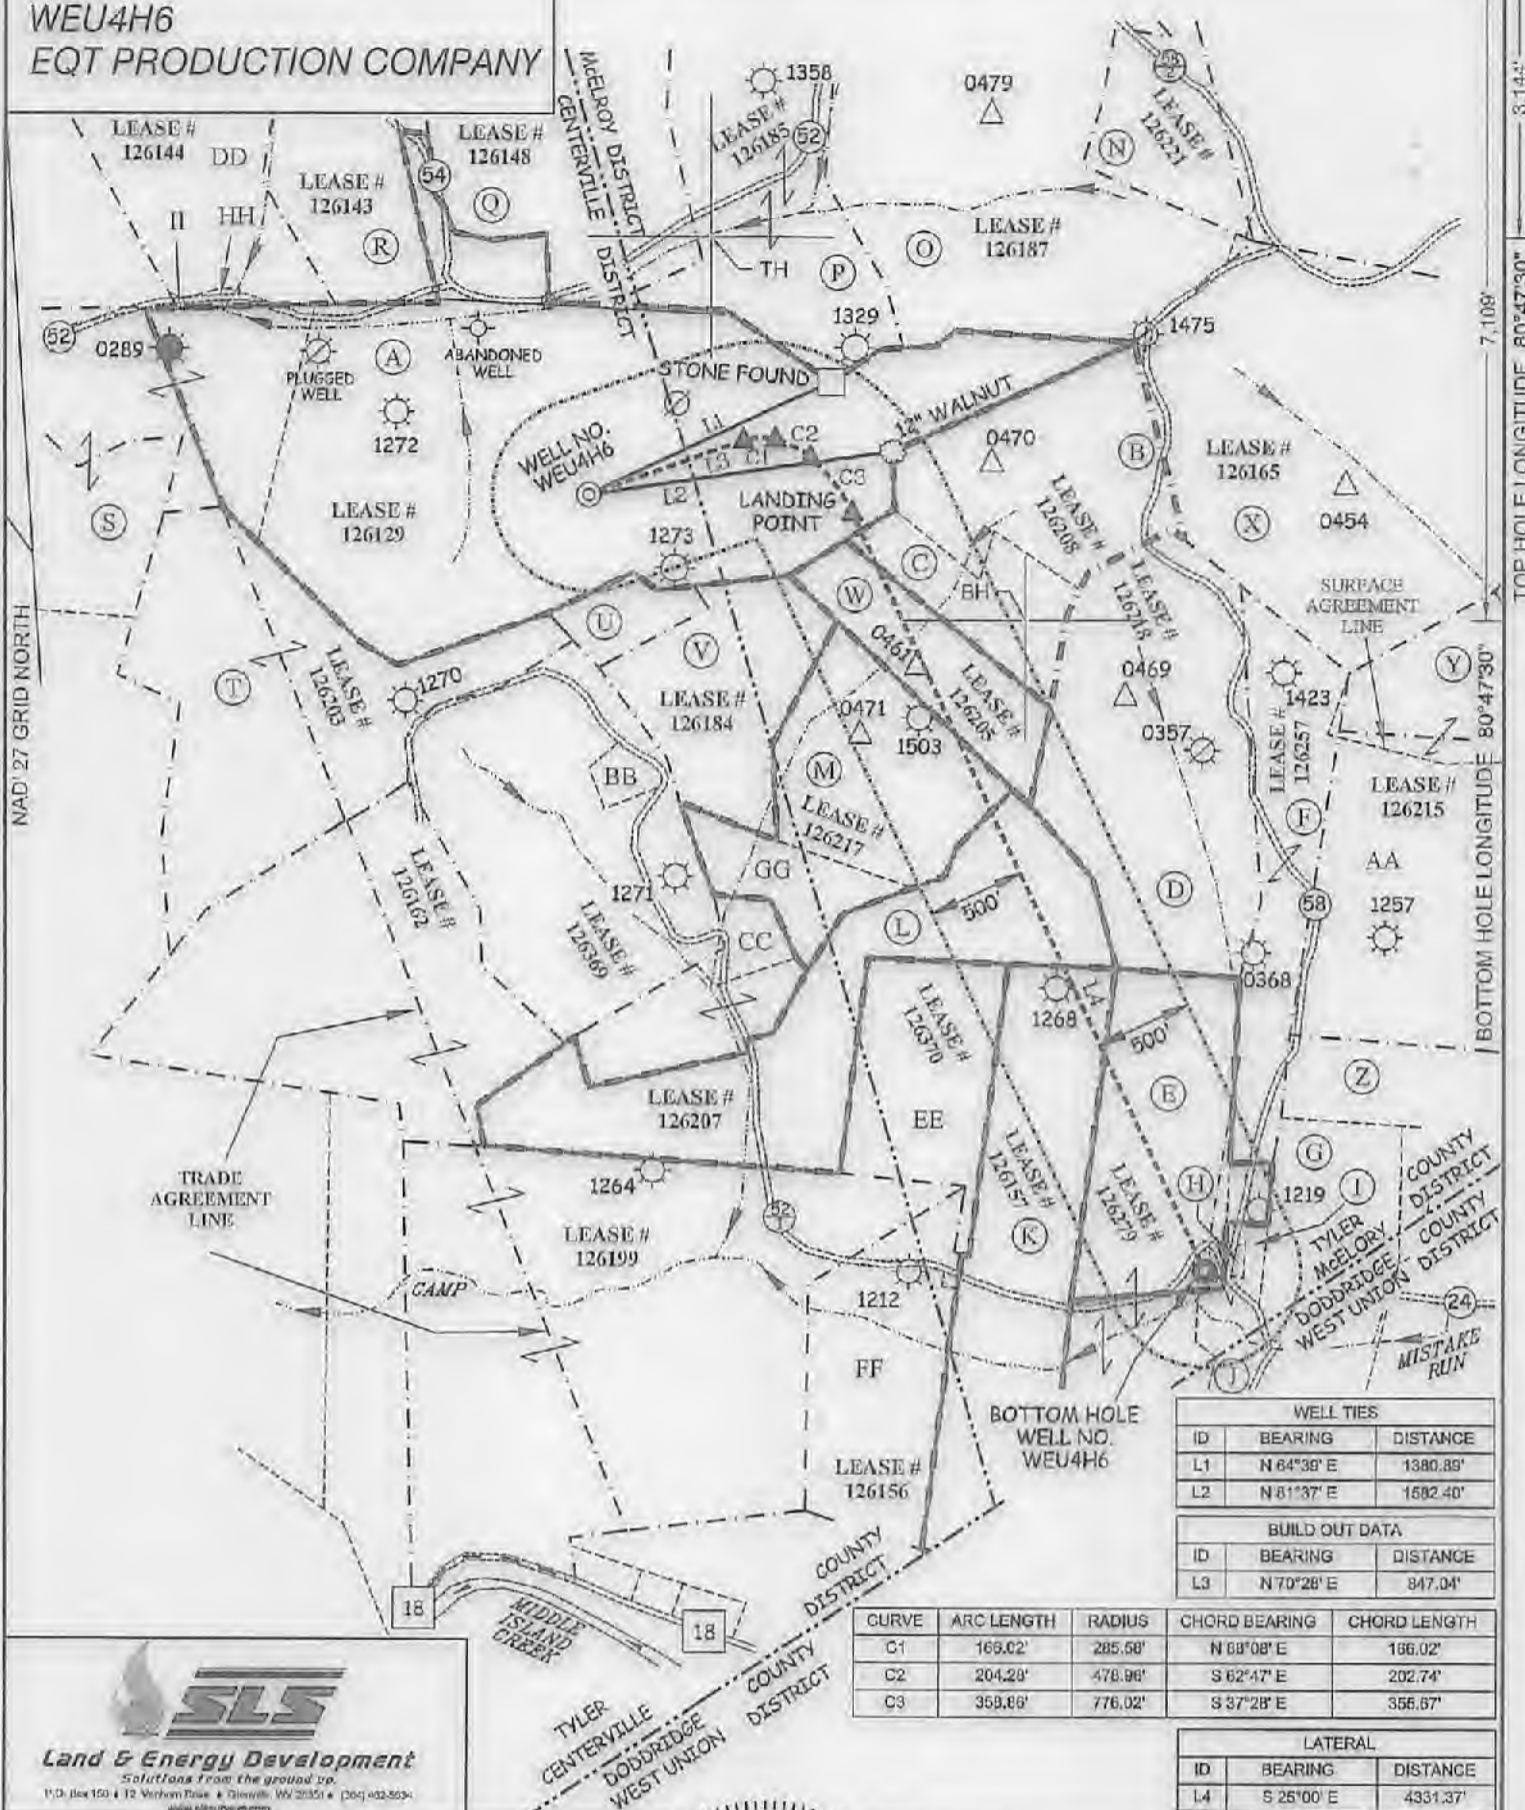

SLS
Land & Energy Development
Solutions from the ground up.
11-D, Box 150 • 12 Verdon Road • Glenville, WV 26031 • (204) 432-5534
www.slsurvey.com

WELL TIES		
ID	BEARING	DISTANCE
L1	N 84°38' E	1380.89'
L2	N 81°37' E	1582.40'

BUILD OUT DATA		
ID	BEARING	DISTANCE
L3	N 70°28' E	847.04'

CURVE	ARC LENGTH	RADIUS	CHORD BEARING	CHORD LENGTH
C1	169.02'	285.58'	N 68°08' E	166.02'
C2	204.29'	478.96'	S 62°47' E	202.74'
C3	358.86'	776.02'	S 37°28' E	358.87'

LATERAL		
ID	BEARING	DISTANCE
L4	S 25°00' E	4331.37'

(S.P.C. WV NORTH ZONE) (UTM/M) ZONE 17 NORTH)
 NAD'27 S.P.C.(FT) N. 318,294.32 E. 1,626,601.93
 NAD'27 GEO. LAT-(N) 39.368370 LONG-(W) 80.820742
 NAD'83 UTM (M) N. 4,357,458.74 E. 515,456.77
LANDING POINT
 NAD'27 S.P.C.(FT) N. 318,207.71 E. 1,627,960.37
 NAD'27 GEO. LAT-(N) 39.366187 LONG-(W) 80.815933
 NAD'83 UTM (M) N. 4,357,439.27 E. 515,871.09
BOTTOM HOLE
 NAD'27 S.P.C.(FT) N. 314,282.15 E. 1,629,790.87
 NAD'27 GEO. LAT-(N) 39.355484 LONG-(W) 80.809256
 NAD'83 UTM (M) N. 4,358,252.86 E. 516,448.71



(+) DENOTES LOCATION OF WELL ON UNITED STATES TOPOGRAPHIC MAPS.

LEGEND	
LEASE LINE	---
SURFACE LINE	- - - - -
WELL LATERAL	---
OFFSET LINE	---
TIE LINE	---
CREEK	~ ~ ~ ~ ~
ROAD	==
FENCE LINE	---x---
COUNTY ROUTE	==
PROPOSED WELL	⊙
EXISTING WELL	⊙
PERMITTED WELL	⊙
PLUGGED WELL	⊙
STORAGE WELL	⊙
CENTERVILLE DISTRICT TAX MAP-PARCEL	C-00-00
McELROY DISTRICT TAX MAP-PARCEL	M-00-00
WEST UNION DISTRICT TAX MAP-PARCEL	WU-00-00

SCALE 1" = 1000'
 DATE APRIL 13, 2018
 REVISED _____, 20____
 OPERATORS WELL NO. WEU4H6
 API WELL NO. 47-095-0250746
 STATE COUNTY PERMIT

STATE OF WEST VIRGINIA
 DIVISION OF ENVIRONMENTAL PROTECTION
 OFFICE OF OIL AND GAS

08/03/2018

WELL OPERATOR **EQT PRODUCTION COMPANY** DESIGNATED AGENT **JASON RANSON**
 ADDRESS **115 PROFESSIONAL PLACE P.O. BOX 280** ADDRESS **115 PROFESSIONAL PLACE P.O. BOX 280**
BRIDGEPORT, WV 26330 **BRIDGEPORT, WV 26330**