

BHL is located on topo map 14,724 feet south of Latitude: 39°22'30"
 SHL is located on topo map 1,332 feet south of Latitude: 39°22'30"

SEE PAGE 2 FOR PLAT DUE TO LENGTH OF LATERAL

SEE PAGE 3 FOR SURFACE OWNERS AND LESSORS

03/01/2019

SHL is located on topo map 542 feet west of Longitude: 80°50'00"

SURFACE HOLE LOCATION (SHL)
UTM 17-NAD83
 N:4357999.29
 E:514191.03
 NAD83, WV NORTH
 N:320172.542
 E:1591036.715
 LAT/LON DATUM-NAD83
 LAT:39°22'16.839"
 LON:80°50'06.904"

APPROX. LANDING POINT
UTM 17-NAD83
 N:4357579.22
 E:513641.73
 NAD83, WV NORTH
 N:318824.173
 E:1589211.174
 LAT/LON DATUM-NAD83
 LAT:39°22'03.244"
 LON:80°50'29.892"


BOTTOM HOLE LOCATION (BHL)
UTM 17-NAD83
 N:4353920.21
 E:514970.77
 NAD83, WV NORTH
 N:306744.240
 E:1593372.084
 LAT/LON DATUM-NAD83
 LAT:39°20'04.471"
 LON:80°49'34.644"



FILE #: SHR 38 DHSM
 DRAWING #: SHR 38 DHSM
 SCALE: 1" = 2000'
 MINIMUM DEGREE OF ACCURACY: 1/2500
 PROVEN SOURCE OF ELEVATION: U.S.G.S. MONUMENT THOMAS 1498.81'

I, THE UNDERSIGNED, HEREBY CERTIFY THAT THIS PLAT IS CORRECT TO THE BEST OF MY KNOWLEDGE AND BELIEF AND SHOWS ALL THE INFORMATION REQUIRED BY LAW AND THE REGULATIONS ISSUED AND PRESCRIBED BY THE DEPARTMENT OF ENVIRONMENTAL PROTECTION.

Signed: George D. Six
 R.P.E.: _____ L.L.S.: P.S. No. 2000

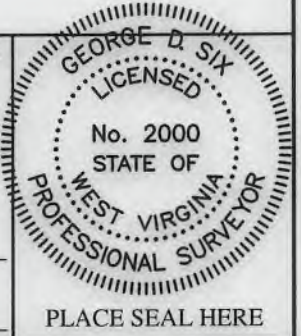

(+) DENOTES LOCATION OF WELL ON UNITED STATES TOPOGRAPHIC MAPS WVDEP
 OFFICE OF OIL & GAS
 601 57TH STREET
 CHARLESTON, WV 25304



DATE: NOVEMBER 20, 2018
 OPERATOR'S WELL #: SHR 38 DHSM
 API WELL #: 47 95 02569
 STATE COUNTY PERMIT

Well Type: Oil Waste Disposal Production Deep
 Gas Liquid Injection Storage Shallow

WATERSHED: HEADWATERS MIDDLE ISLAND CREEK ELEVATION: 1012'±
 COUNTY/DISTRICT: TYLER / CENTERVILLE QUADRANGLE: WEST UNION, WV 7.5'
 SURFACE OWNER: JAMES E. ASH ET AL ACREAGE: 111±
 OIL & GAS ROYALTY OWNER: JAMES E. ASH ET AL ACREAGE: 985.357±

DRILL CONVERT DRILL DEEPER REDRILL FRACTURE OR STIMULATE
 PLUG OFF OLD FORMATION PERFORATE NEW FORMATION PLUG & ABANDON
 CLEAN OUT & REPLUG OTHER CHANGE (SPECIFY): _____

TARGET FORMATION: MARCELLUS ESTIMATED DEPTH: TVD: 6,480'± TMD: 20,283'±
 WELL OPERATOR CNX GAS COMPANY LLC DESIGNATED AGENT CHRIS TURNER
 Address 1000 CONSOL ENERGY DRIVE Address 1 DOMINION DR.
 City CANONSBURG State PA Zip Code 15317 City JANE LEW State WV Zip Code 26378


SHR 38 DHSM

PAGE 2 OF 3



LEGEND	
	- TOP MAP POINT
	- WELL
	- ALL ARE POINTS UNLESS OTHERWISE NOTED.
	- LEASE NUMBER
	- MINERAL TRACT BOUNDARY
	- LEASE BOUNDARY
	- WELL REFERENCE
	- PROPOSED HORIZONTAL WELL
	- ROAD
	- STREAM CENTER LINE
GAS WELLS	
	- EXISTING WELLS
	- PLUGGED WELLS
	- ABANDON WELLS

03/01/2019

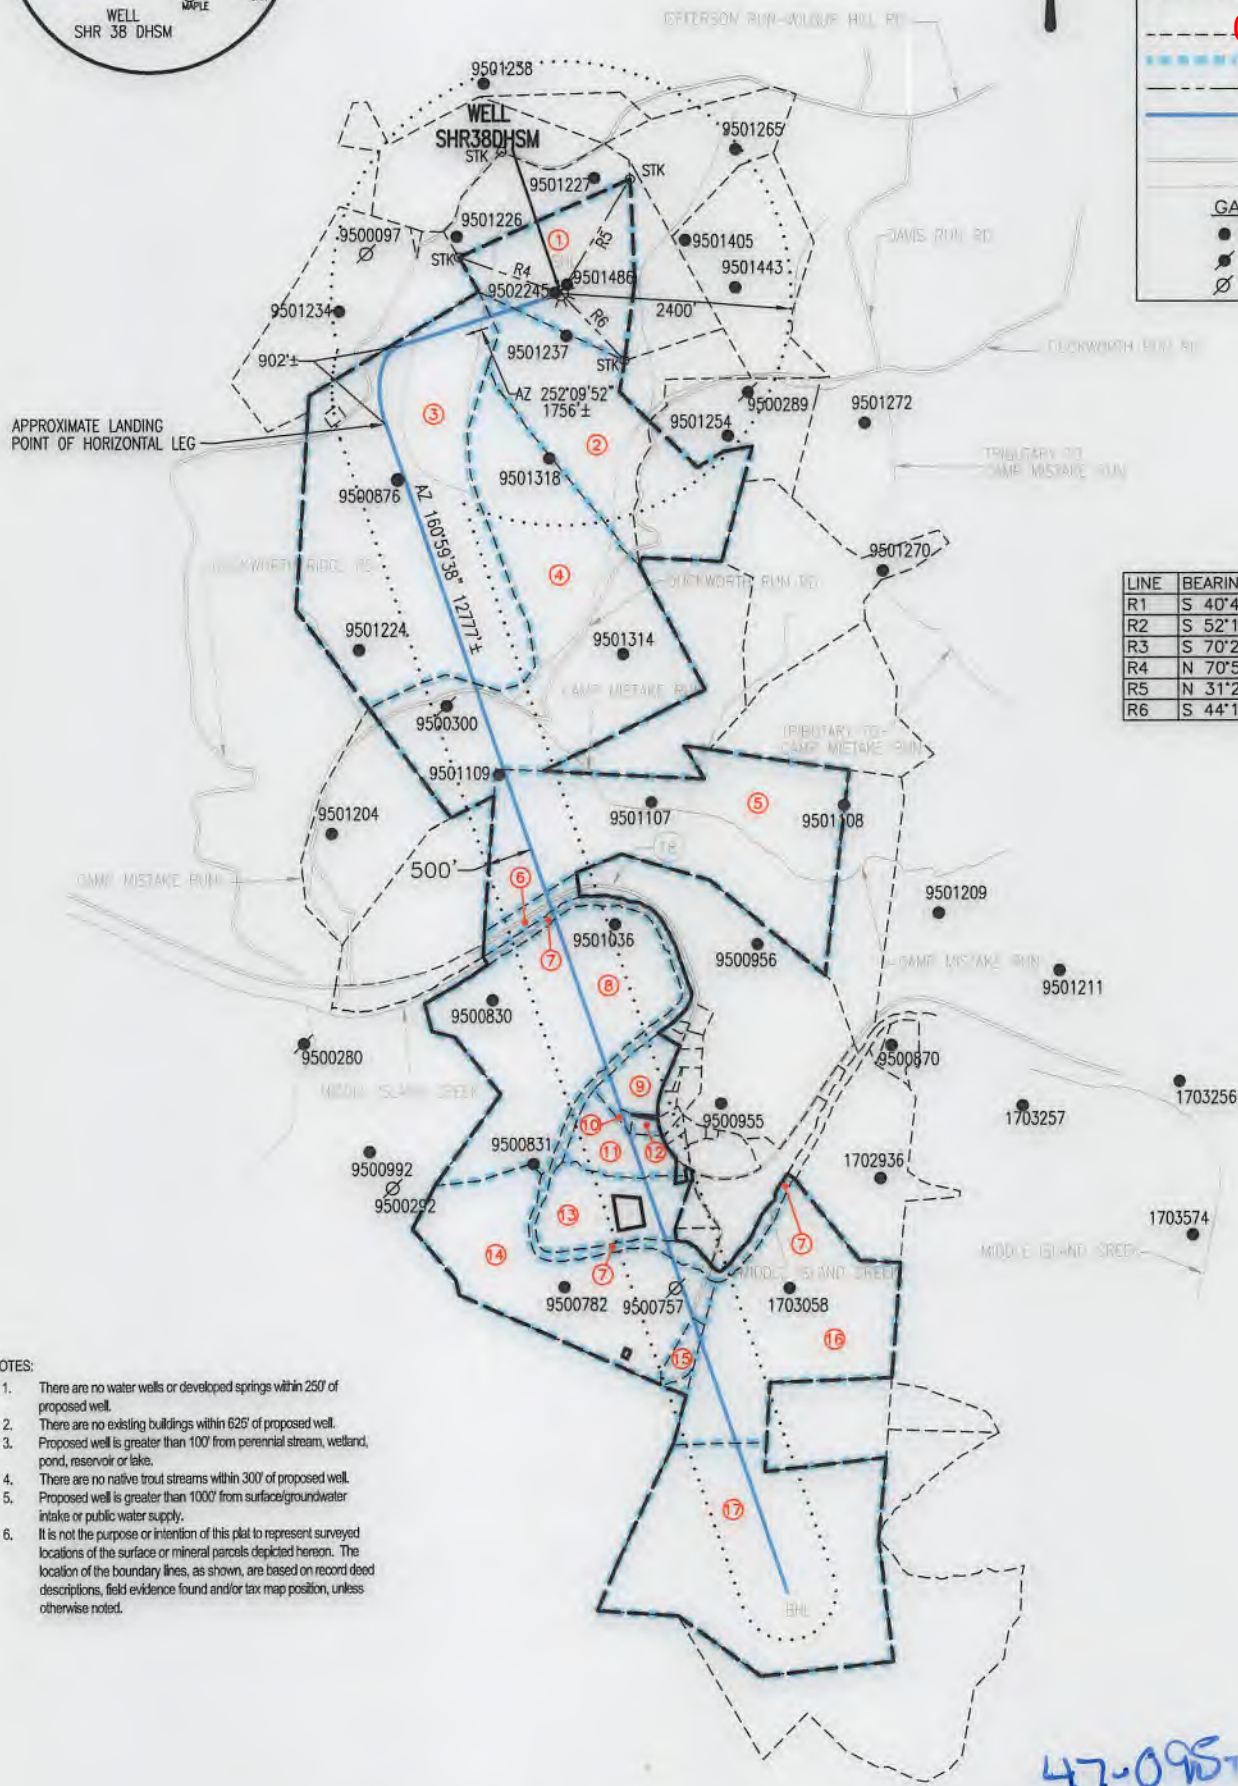

LINE	BEARING	DISTANCE
R1	S 40°46'12" E	146.55'
R2	S 52°18'08" E	173.53'
R3	S 70°24'08" E	150.16'
R4	N 70°52'28" W	1127.53'
R5	N 31°27'12" E	1389.50'
R6	S 44°13'36" E	958.93'

- NOTES:
1. There are no water wells or developed springs within 250' of proposed well.
 2. There are no existing buildings within 625' of proposed well.
 3. Proposed well is greater than 100' from perennial stream, wetland, pond, reservoir or lake.
 4. There are no native trout streams within 300' of proposed well.
 5. Proposed well is greater than 1000' from surface/groundwater intake or public water supply.
 6. It is not the purpose or intention of this plat to represent surveyed locations of the surface or mineral parcels depicted hereon. The location of the boundary lines, as shown, are based on record deed descriptions, field evidence found and/or tax map position, unless otherwise noted.

47-095-02569
HGA

SURFACE HOLE LOCATION (SHL)
UTM 17-NAD83
N:4357999.29
E:514191.03
NAD83, WV NORTH
N:320172.542
E:1591036.715
LAT/LON DATUM-NAD83
LAT:39°22'16.839"
LON:80°50'06.904"

APPROX. LANDING POINT
UTM 17-NAD83
N:4357579.22
E:513641.73
NAD83, WV NORTH
N:318824.173
E:1589211.174
LAT/LON DATUM-NAD83
LAT:39°22'03.244"
LON:80°50'29.892"

BOTTOM HOLE LOCATION (BHL)
UTM 17-NAD83
N:4353920.21
E:514970.77
NAD83, WV NORTH
N:306744.240
E:1593372.084
LAT/LON DATUM-NAD83
LAT:39°20'04.471"
LON:80°49'34.644"

NOVEMBER 20, 2018

Blue Mountain
11023 MASON DIXON HIGHWAY
BURTON, WV 25562
PHONE: (304) 662-6486

George D. Six



SHR 38 DHSM

PAGE 3 OF 3

03/01/2019

	SURFACE OWNER	LESSOR	DIST-TM/PAR
1	JAMES E. ASH ET AL	VERNA O. ASH, JAMES E. ASH AND THELMA B. ASH, BESSIE HAUGHT AND HAROLD WARNER ERNEST G. SECKMAN AND O. JOANNE SECKMAN RALPH E. PHILLIPS AND VELINDA PHILLIPS, H/W	P/O 1-16/19
2	RICHARD H. METCALF JOHN R. ANDERS II	JOHN MICHAEL LEONIAN JOSEPH ROBERT LEONIAN MARGO L. KIEHL AND CHARLES F. KIEHL, W/H BERDINA ROSE AND NORMAN W. ROSE, W/H PHILLIP LEONIAN, AKA PHILLIP MARSHALL LEONIAN MARION RAY BACHELOR, AKA MARION R. BACHELOR AND GLORIA JEAN BACHELOR, H/W RITA G. JARVIS MIKE ROSS, INC. J.L. MORRIS JO ELLEN HARPER DAY MARY LEE LILLY ARMEN LEONIAN, AKA ARMEN LANHAM LEONIAN JOHN FULTON LEONIAN NILA ASH SAYLOR REVOCABLE TRUST, BY JOSEPH F. SILEX, JR. BAILEY ANN MILLS WILLIAM PAUL HARPER DAVID PAUL LOCOCO MARY LYNNE SLATTERY, FKA MARY LYNNE LOCOCO DONALD VINCENT LOCOCO ROSE MARIE VANHEUVELN THERESA LEE ROBERTSON MARTHA SUE MUZIO, FKA MARTHA SUE LOCOCO MICHELE LOCOCO BUSHMIRE, FKA MICHELLE LUCRETIA BUSHMIRE ELIZABETH FLORENCE LOCOCO RALPH E. PHILLIPS AND VELINDA PHILLIPS, H/W BRC APPALACHIAN MINERALS I, LLC BRC APPALACHIAN MINERALS I, LLC	1-16/17 1-16/21
3	RONALD R. & ROWLAND & REVA D. ROWLAND	JACOB L. DILLON AND EDNA DILLON, H/W	P/O 1-16/20
4	D. RALPH THACKER & J. MAURICE CARLISLE JR.	CHARLES W. HENDERSON AND DOROTHY M. HENDERSON, H/W AND CHARLES W. HENDERSON, POWER OF ATTORNEY FOR THE A. I. OAK HEIRS JOHN A. CONKLIN AND JEAN CONKLIN, H/W GEORGE B. CONKLIN AND BETTY M. CONKLIN, H/W BETTY L. CONKLIN ROBERT LEE REED LEWIS H. REED AND CAROL J. REED, H/W KATHY PRANCER VIRGINIA O'REAR AND RALPH O'REAR, W/H ROBERT H. MELVIN BETTY L. MELVIN MARY S. LARTZ AND WILLIAM LARTZ, W/H LILLIAN CRABILL AND WILLIAM CRABILL, W/H MELISSA COLL ROBERT BARTHOLOMEW AND BARBARA BARTHOLOMEW, H/W PHILLIP L. MELVIN JOANNE GREENMAN AND GERALD GREENMAN, H/W	1-16/26
5	STEVEN E. MALICKI JR. FRED M. DOTSON JR. KAREN DOTSON KEVIN DOTSON STEVEN E. MALICKI JR.	PAUL W. HYLBERT AND CHARLOTTE J. HYLBERT, H/W	1-18/1
6	ROY A CAMPBELL, ET AL	ROY A. CAMPBELL VERNON C. THOMAS AND ELIZABETH B. THOMAS, H/W	1-18/1.1 1-18/17.1
7	WEST VIRGINIA DIVISION OF NATURAL RESOURCES	WEST VIRGINIA DIVISION OF NATURAL RESOURCES	N/A
8	EDWIN D. MULVAY AND PATRICIA L. MULVAY	EDWIN DELMER MULVAY AND PATRICIA VAUGHN MULVAY A. E. PRATT HEIRS, EXECUTED BY JEAN COLE AND ROBERT L. COLE A. E. PRATT HEIRS, EXECUTED BY PATRICIA P. PRATT AND ALLEN T. PRATT A. E. PRATT HEIRS, EXECUTED BY DARRYL A. PRATT A. E. PRATT HEIRS, EXECUTED BY ROBERT F. AND CLEENNA Z. PRATT A. E. PRATT HEIRS, EXECUTED BY RICHARD F. MEAD AND MARGARET MEAD A. E. PRATT HEIRS, EXECUTED BY JANET TINKHAM AND ELVIN L. TINKHAM A. E. PRATT HEIRS, EXECUTED BY KENNETH E. PRATT AND LAURA L. PRATT A. E. PRATT HEIRS, EXECUTED BY MALCOLM E. GREENWOOD AND DOROTHY ANN A. E. PRATT HEIRS, EXECUTED BY DONALD E. BORER AND MARY JANE BORER A. E. PRATT HEIRS, EXECUTED BY THERESA C. PRATT	1-18/14
9	JERRY D. & CHRISINA D. MYER AMANDA D. GIST & KYLE J. GIST JEREMY D. MYER	CECILIA LOUISE BOOMER AND JAMES BOOMER, W/H WOODBERRY ROYALTY, INC. NANCY FOUT AND JOHN FOUT, W/H THERESA MARIE SMITH, SINGLE JACOB MYER	1-18/26 1-18/26.3 1-18/26.4
10	JERRY D. & CHRISTINA D. MYER	CECILIA LOUISE BOOMER AND JAMES BOOMER, W/H WOODBERRY ROYALTY, INC. NANCY FOUT AND JOHN FOUT, W/H THERESA MARIE SMITH, SINGLE JERRY D. MYER AND CHRISTINA D. MYER, H/W	1-18/26.2
11	FRED M. DOTSON JR. & LINNEA B. DOTSON	CECILIA LOUISE BOOMER AND JAMES BOOMER, W/H	1-18/38
12	KAREN SUE DOTSON FRED M. DOTSON JR. STEVEN E. MALICKI JR.	WOODBERRY ROYALTY, INC. NANCY FOUT AND JOHN FOUT, W/H THERESA MARIE SMITH, SINGLE KAREN SUE DOTSON FRED M. DOTSON, JR. AND LINNEA B. DOTSON, H/W STEVEN E. MALICKI JR.	1-18/31
13	THOMAS R. & SHARON L. NUTTER	CECILIA LOUISE BOOMER AND JAMES BOOMER, W/H WOODBERRY ROYALTY, INC. NANCY FOUT AND JOHN FOUT, W/H THERESA MARIE SMITH, SINGLE THOMAS R. NUTTER AND SHARON L. NUTTER, H/W	1-18/38.1
14	EDWIN D. & PATRICIA L. MULVAY	EDWIN DELMER MULVAY AND PATRICIA VAUGHN MULVAY MARTHA C. PRICE	1-18/13
15	EDWIN D. & P. L. MULVAY	VIOLETTA ELISE HOKMAN, A/K/A VIOLETTA E. HOKMAN ANN LENZ DENLINGER, FKA ANN HOKMAN LENZ	8-3/22
16	RALPH MCCUTCHAN II CHIPPS REVOCABLE LIVING TRUST 2004	CLARENCE L. HURST AND BETTY ANN	8-3/3
17	PHYLLIS MARIE STEELE (LIFE)	WILLIAM PAUL MCCUTCHAN AND VIRGINIA B. MCCUTCHAN, H/W JACQUELINE L. STANDAFER AND WARREN G. STANDAFER, W/H MARYLYNN H. ROBERTS AND JOHN E. ROBERTS, W/H J. W. MORTON FIELD	8-3/7

SURFACE HOLE LOCATION (SHL)
UTM 17-NAD83
N:4357999.29
E:514191.03
 NAD83, WV NORTH
 N:320172.542
 E:1591036.715
 LAT/LON DATUM-NAD83
 LAT:39°22'16.839"
 LON:80°50'06.904"

APPROX. LANDING POINT
UTM 17-NAD83
N:4357579.22
E:513641.73
 NAD83, WV NORTH
 N:318824.173
 E:1589211.174
 LAT/LON DATUM-NAD83
 LAT:39°22'03.244"
 LON:80°50'29.892"

BOTTOM HOLE LOCATION (BHL)
UTM 17-NAD83
N:4353920.21
E:514970.77
 NAD83, WV NORTH
 N:306744.240
 E:1593372.084
 LAT/LON DATUM-NAD83
 LAT:39°20'04.471"
 LON:80°49'34.644"

47-095-02569
 the A