


10,828' to Top Hole

LONGITUDE 80 - 55 - 00

14,072' to Top Hole

Antero Resources
Well No. Nalley 5H

Antero Resources Corporation

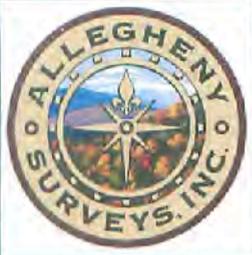

Legend

- ⊙ Proposed gas well
- ⊛ Found corner, as noted
- ⊙ Existing Well, as noted
- ⊙ Digitized Well
- - - Existing Road
- Surface boundary (approx.)
- Interior surface tracts (approx.)

LATITUDE 39 - 35 - 00

Notes:
West Virginia Coordinate System of 1927, North Zone based upon Differential GPS Measurements.
Well No. Nalley 5H coordinates are
N: 383,821.59' Latitude: 39°32'40.92"
E: 1,589,881.86' Longitude: 00°57'15.67"
UTM Zone 17, NAD 1983
Top Hole Coordinates
N: 4,377,234.868m
E: 503,936.827m
UTM Zone 17, NAD 1927
Top Hole Coordinates
N: 14,360,264.20'
E: 1,653,284.82'
Plat orientation and corner and well references are based upon the grid north meridian.
Well location references are based upon the magnetic meridian.

8
19
Olive Branch
Animal Rescue
& Refuge, Inc.
333 / 804
173.48 Ac.

8
38.4
Carl W.
Woolwine
AR 51 / 303
21.32 Ac.


8
39
Robert D. &
Virginia A.
Nalley
202 / 223
82 Ac.



8
38.3
JoAnn &
Howard L.
Schupbach, Jr.
467 / 383
21.17 Ac.

8
38.5
Donald D. &
Alice J. Haught
300 / 583
21.17 Ac.

12
13
Robert D. &
Virginia A.
Nalley
200 / 53
48.10 Ac.

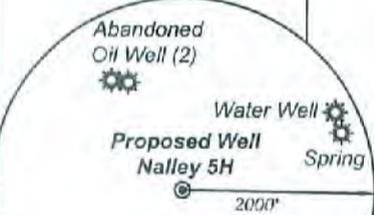

Note: 1 water well 1 spring were found within 2000' of proposed well. No occupied dwellings or buildings 2,500 square feet or larger used to house or shelter dairy cattle or poultry husbandry are located within 625' of the center of the well pad.

Proposed Well No. Nalley 5H

5/8" Pipe

5/8" Rebar w/ cap

46" W.O.

7.5' Spot

Industry of Fursley Creek

Old Oil Well Road

Robert D. Nalley, et ux

Robert D. & Virginia A. Nalley 198 / 41 80 Ac.

Robert D. & Virginia A. Nalley 183 / 452 38.75 Ac.

Harry Huff 230 / 546 45.11 Ac.

Douglas Ray Carson, Jr. 595 / 111 14.96 Ac.

8
39.1
Gary G. Jr. &
Debbie A.
Phillips
404 / 299
33.13 Ac.

8
55
Douglas Ray
Carson, Jr.
595 / 111
25.62 Ac.

8
58
Jerry R.
Brightwell, et al
343 / 841
20.16 Ac.



I, the undersigned, hereby certify that this plat is correct to the best of my knowledge and belief and shows all the information required by law and the rules issued and prescribed by the Department of Environmental Protection.

Bradley D. Miller
Bradley D. Miller, P.S. 2167


FILE NO: 214-54-L-13
DRAWING NO: Nalley 5H Well Plat
SCALE: 1" = 500'
MINIMUM DEGREE OF ACCURACY:
Submeter
PROVEN SOURCE OF ELEVATION:
WVDOT, Harrisville, WV

STATE OF WEST VIRGINIA
DEPARTMENT OF ENVIRONMENTAL PROTECTION
OIL AND GAS DIVISION

DATE: May 28 2021
OPERATOR'S WELL NO. Nalley 5H
API WELL NO H66
47 - 095 - D2749
STATE COUNTY PERMIT

WELL TYPE: OIL GAS LIQUID INJECTION WASTE DISPOSAL
(IF GAS) PRODUCTION: STORAGE DEEP SHALLOW
LOCATION: ELEVATION: 972.0' WATERSHED: Outlet Middle Island Creek QUADRANGLE: Paden City
DISTRICT: Lincoln COUNTY: Tyler
SURFACE OWNER: Robert D. Nalley, et ux ACREAGE: 80
ROYALTY OWNER: Robert D. Nalley, et ux LEASE NO: ACREAGE: 80
PROPOSED WORK: DRILL CONVERT DRILL DEEPER FRACTURE OR STIMULATE PLUG OFF OLD FORMATION
 PERFORATE NEW FORMATION OTHER PHYSICAL CHANGE IN WELL (SPECIFY)
 PLUG AND ABANDON CLEAN OUT AND REPLUG TARGET FORMATION: Marcellus Shale ESTIMATED DEPTH: 6,600' TVD
6,600' TVD
6,600' MD

WELL OPERATOR: Antero Resources Corporation DESIGNATED AGENT: Dianna Stamper - CT Corporation System
ADDRESS: 1615 Wynkoop Street ADDRESS: 5400 D Big Tyler Road
Denver, CO 80202 Charleston, WV 25313

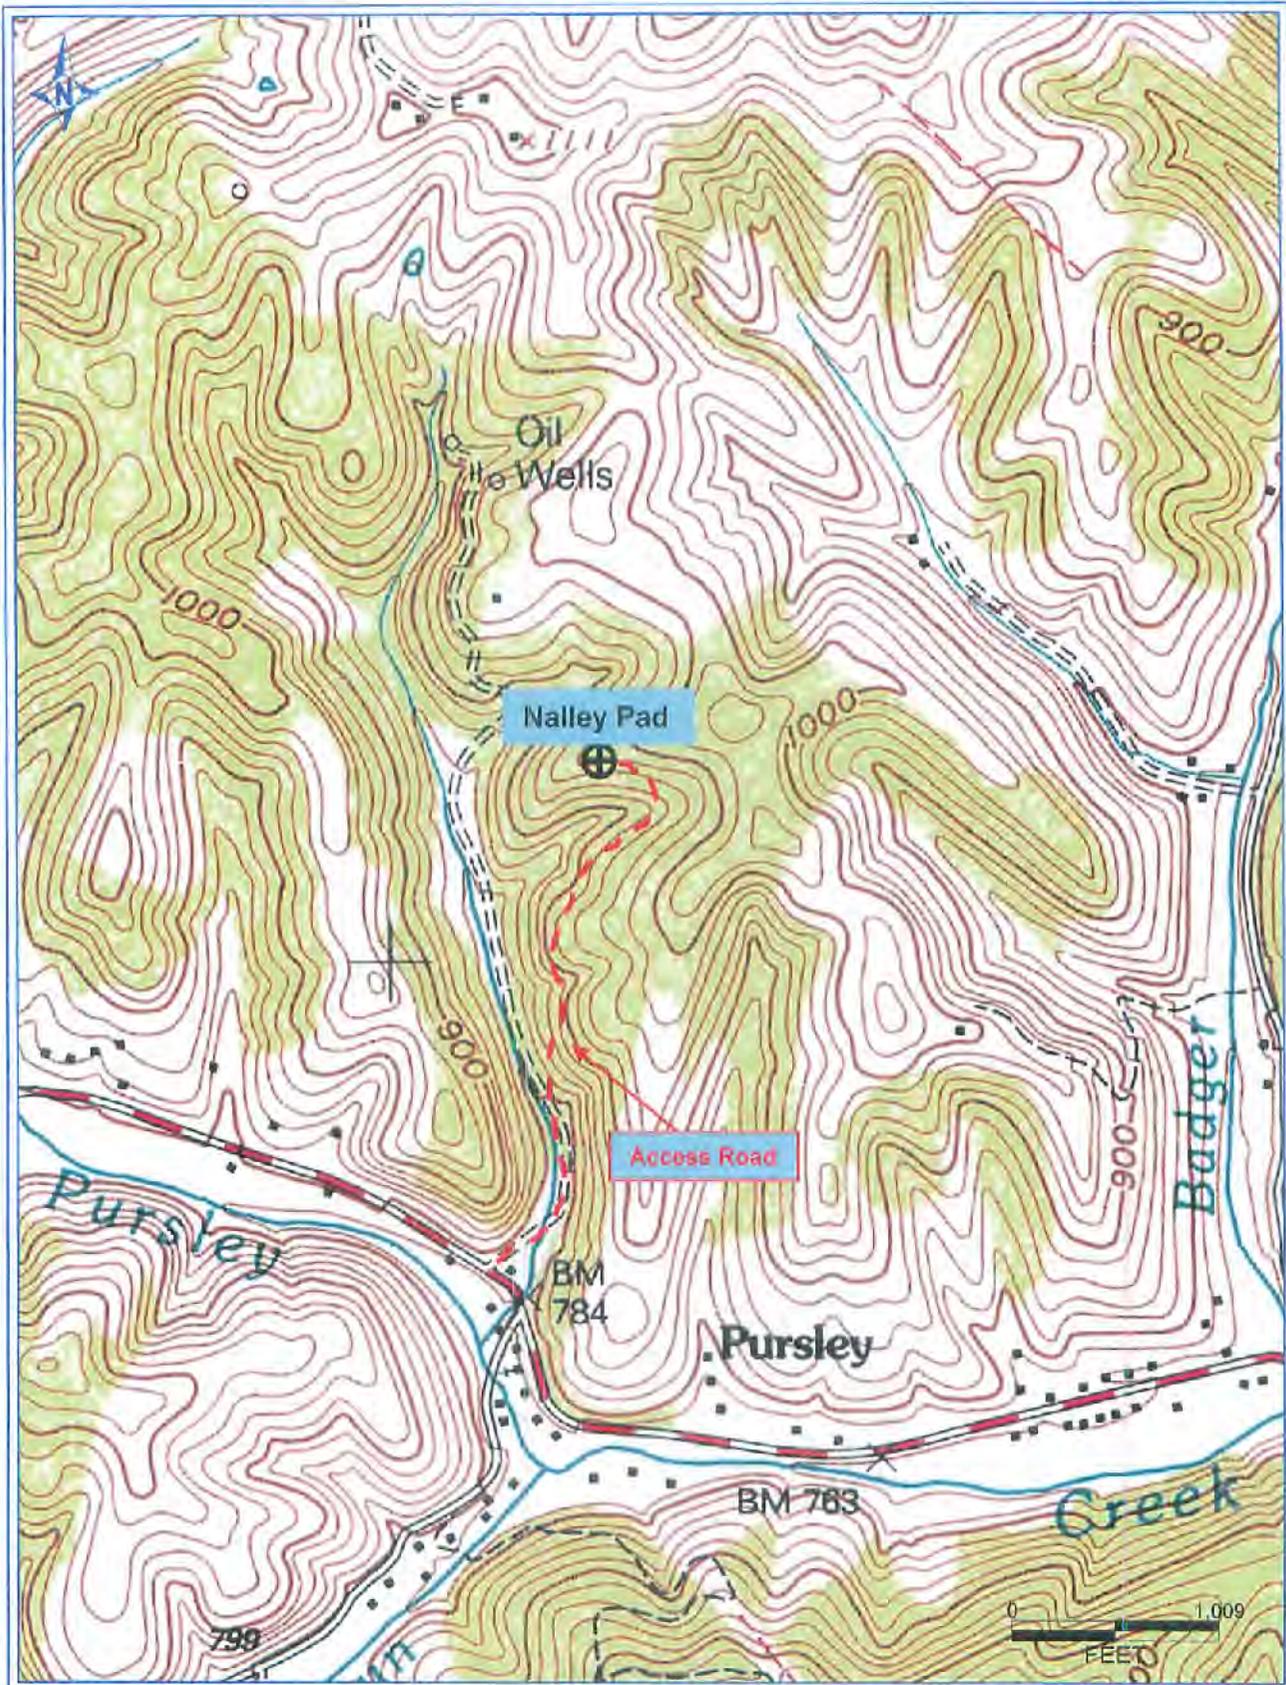

PT28A.R02011.0.0A.13.AM

Antero Resources Corporation

Appalachian Basin

Nalley Pad

Tyler County

Quadrangle: Paden City

Watershed: Point Pleasant Creek

District: Lincoln

Date: 6-22-2021

RECEIVED
Oil and Gas

JUN 24 2021

WV Department of
Environmental Protection