

**Antero Resources
Well No. Wable 1H**

Antero Resources Corporation




ID	TM/Par	Owner	Bk/Pg	Acres
1	8-54	Robert D. & Virginia A. Nalley	198/41	80.00
2	8-39.3	Joann & Howard L. Schupbach Jr.	467/383	21.17
3	12-13	Robert D. & Virginia A. Nalley	183/452	38.75
4	8-53	Robert D. & Virginia A. Nalley	200/53	48.10
5	8-38.5	Donald D. & Alice J. Haught	300/583	21.17
6	8-38.6	Joann & Howard L. Schupbach Jr.	467/383	21.17
7	8-38	Joann & Howard L. Schupbach Jr.	451/645	98.77
8	8-38.7	Tyler County Shrine Club Holding Corp.	OR 53/41	0.15
9	8-47	Victoria L. Keller	223/15	21.05
10	8-49	Tonya Rachelle Keller	211/476	1.08
11	8-38.2	Tyler County Shrine Club Holding Corp.	263/77	5.03
12	8-50	Tonya Rachelle Keller	200/281	2.51
13	8-38.1	Dana L. Shields & Mary Clare	359/547	5.00
14	8-51	Robert D. & Virginia Nalley	186/336	4.50
15	8-51.1	Matthew Scott Ash	597/317	1.10
16	8-52	Robert D. Nalley	163/422	1.53
17	12-6	Robert D. Nalley	164/175	1.96
18	12-7	Robert D & Virginia Nalley	285/385	2.04
19	12-8	Robert D. & Virginia Nalley	305/151	3.80
20	12-9.1	WV DOT, Division of Highways	332/271	6.00
21	12-9	William P. & Joanne M. Ingram	174/60	43.10

TOP HOLE LATITUDE 39 - 35 - 00
BTM HOLE LATITUDE 39 - 32 - 30



Notes
West Virginia Coordinate System of 1927, North Zone based upon Differential GPS Measurements. Well No. Wable Unit 1H Top Hole coordinates are N: 383,747.12' Latitude: 39°32'40.17" E: 1,589,753.88' Longitude: 80°57'17.29"
Bottom Hole coordinates are N: 382,145.14' Latitude: 39°32'23.93" E: 1,587,264.39' Longitude: 80°57'48.73"
UTM Zone 17, NAD 1983
Top Hole Coordinates Bottom Hole Coordinates
N: 4,377,211.528m N: 4,376,710.791m
E: 503,898.210m E: 503,147.918m
Plat orientation and corner and well references are based upon the grid north meridian.
Well location references are based upon the magnetic meridian.

TOP HOLE LONGITUDE 80 - 55 - 00
BTM HOLE LONGITUDE 80 - 57 - 30
614' to Bottom Hole

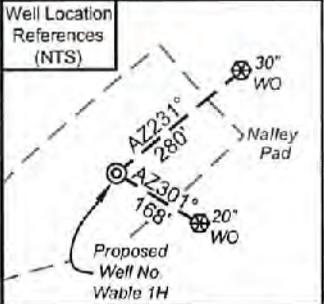

I, the undersigned, hereby certify that this plat is correct to the best of my knowledge and belief and shows all the information required by law and the rules issued and prescribed by the Department of Environmental Protection.

Bradley D. Miller
Bradley D. Miller, P.S. 2167

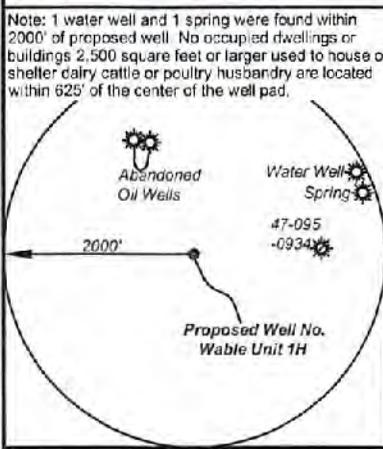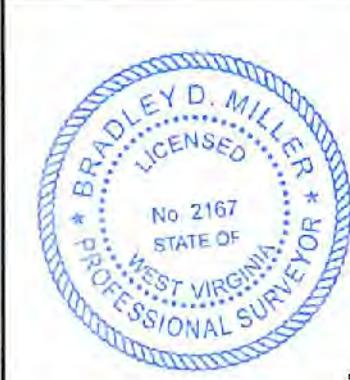


	Bearing	Dist.
L1	N 67°31' E	838.5'
L2	N 81°19' E	1,889.4'
L3	S 73°50' W	1,314.1'
L4	N 24°18' W	1,612.4'
L5	S 74°11' W	2,861.8'

- Legend**
- Proposed gas well
 - Monument, as noted
 - Existing Well, as noted
 - Digitized Well, as noted
 - Creek or Drain
 - Road
 - Surface boundary (approx.)
 - Interior surface tracts (approx.)

Leases

A	Robert D. Nalley, et ux
B	Robert L. Keller
C	Robert D. Nalley, et ux
D	Robert D. Nalley, et ux
E	Robert D. Nalley, et ux

Notes:
Well No. Wable Unit 1H UTM Zone 17, NAD 1982
Top Hole Coordinates
N: 14,360,187.63'
E: 1,653,158.13'
Point of Entry Coordinates
N: 14,359,361.63'
E: 1,650,419.13'
Bottom Hole Coordinates
N: 14,358,544.87'
E: 1,650,696.60'

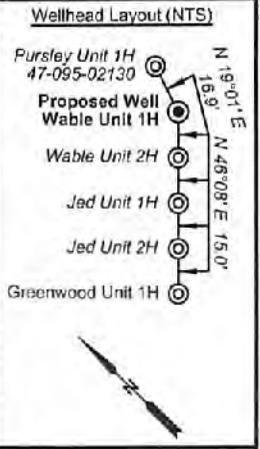

FILE NO: 270-54-L-13
DRAWING NO: Wable Unit 1H Well Plat
SCALE: 1" = 1000'
MINIMUM DEGREE OF ACCURACY: Submeter
PROVEN SOURCE OF ELEVATION: WV DOT, Harrisville, WV

STATE OF WEST VIRGINIA
DEPARTMENT OF ENVIRONMENTAL PROTECTION
OIL AND GAS DIVISION

DATE: November 30 2021
OPERATOR'S WELL NO. Wable Unit 1H
API WELL NO
47 - 095 - 02780 HGA
STATE COUNTY PERMIT

WELL TYPE: OIL GAS LIQUID INJECTION WASTE DISPOSAL
(IF GAS) PRODUCTION: STORAGE DEEP SHALLOW

LOCATION: ELEVATION: As-Built 971.8' WATERSHED: Outlet Middle Island Creek QUADRANGLE: Paden City
DISTRICT: Lincoln Robert D. & Virginia A. Nalley COUNTY: Tyler 01/28/2022
SURFACE OWNER: Virginia A. Nalley ACREAGE: 80.00 80; 48.1; 214; 53.7;
ROYALTY OWNER: Robert D. Nalley, et ux (3); Robert L. Keller LEASE NO: ACREAGE:
PROPOSED WORK: DRILL CONVERT DRILL DEEPER FRACTURE OR STIMULATE PLUG OFF OLD FORMATION
 PERFORATE NEW FORMATION OTHER PHYSICAL CHANGE IN WELL (SPECIFY) 6,600' TVD
 PLUG AND ABANDON CLEAN OUT AND REPLUG TARGET FORMATION: Marcellus Shale ESTIMATED DEPTH: 11,200' MD

WELL OPERATOR: Antero Resources Corporation DESIGNATED AGENT: Dianna Stamper - CT Corporation System
ADDRESS: 1615 Wynkoop Street ADDRESS: 5400 D Big Tyler Road
Denver, CO 80202 Charleston, WV 25313

**Antero Resources
Well No. Wable 1H**


Antero Resources Corporation



ID	TM/Par	Owner	Bk/Pg	Acres
1	8-54	Robert D. & Virginia A. Nalley	198/41	80.00
2	8-38.3	Joann & Howard L. Schupbach Jr.	467/383	21.17
3	12-13	Robert D. & Virginia A. Nalley	183/452	38.75
4	8-53	Robert D. & Virginia A. Nalley	200/53	48.10
5	8-38.5	Donald D. & Alice J. Haught	300/583	21.17
6	8-38.6	Joann & Howard L. Schupbach Jr.	467/383	21.17
7	8-38	Joann & Howard L. Schupbach Jr.	451/645	98.77
8	8-38.7	Tyler County Shrine Club Holding Corp.	OR 53/41	0.15
9	8-47	Victoria L. Keller	223/15	21.05
10	8-49	Tonya Rachelle Keller	211/476	1.08
11	8-38.2	Tyler County Shrine Club Holding Corp.	263/77	5.03
12	8-50	Tonya Rachelle Keller	200/281	2.51
13	8-38.1	Dana L. Shields & Mary Clare	359/547	5.00
14	8-51	Robert D. & Virginia Nalley	186/336	4.50
15	8-51.1	Matthew Scott Ash	597/317	1.10
16	8-52	Robert D. Nalley	163/422	1.53
17	12-6	Robert D. Nalley	164/175	1.96
18	12-7	Robert D & Virginia Nalley	285/385	2.04
19	12-8	Robert D. & Virginia Nalley	305/151	3.80
20	12-9.1	WV DOT, Division of Highways	332/271	6.00
21	12-9	William P. & Joanne M. Ingram	174/60	43.10


TOP HOLE LATITUDE 39 - 35 - 00
BTM HOLE LATITUDE 39 - 32 - 30

Notes
West Virginia Coordinate System of 1927, North Zone based upon Differential GPS Measurements. Well No. Wable Unit 1H Top Hole coordinates are N: 383,747.12' Latitude: 39°32'40.17" E: 1,589,753.86' Longitude: 80°57'17.29" Bottom Hole coordinates are N: 382,145.14' Latitude: 39°32'23.93" E: 1,587,264.39' Longitude: 80°57'48.73" UTM Zone 17, NAD 1983
Top Hole Coordinates: Bottom Hole Coordinates
N: 4,377,211.528m N: 4,376,710.791m
E: 503,898.210m E: 503,147.918m
Plat orientation and corner and well references are based upon the grid north meridian. Well location references are based upon the magnetic meridian.

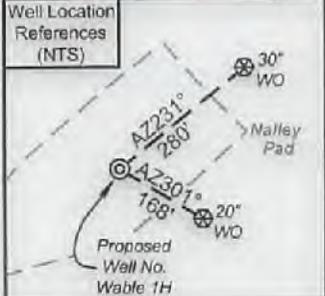


I, the undersigned, hereby certify that this plat is correct to the best of my knowledge and belief and shows all the information required by law and the rules issued and prescribed by the Department of Environmental Protection.

Bradley D. Miller, P.S. 2167

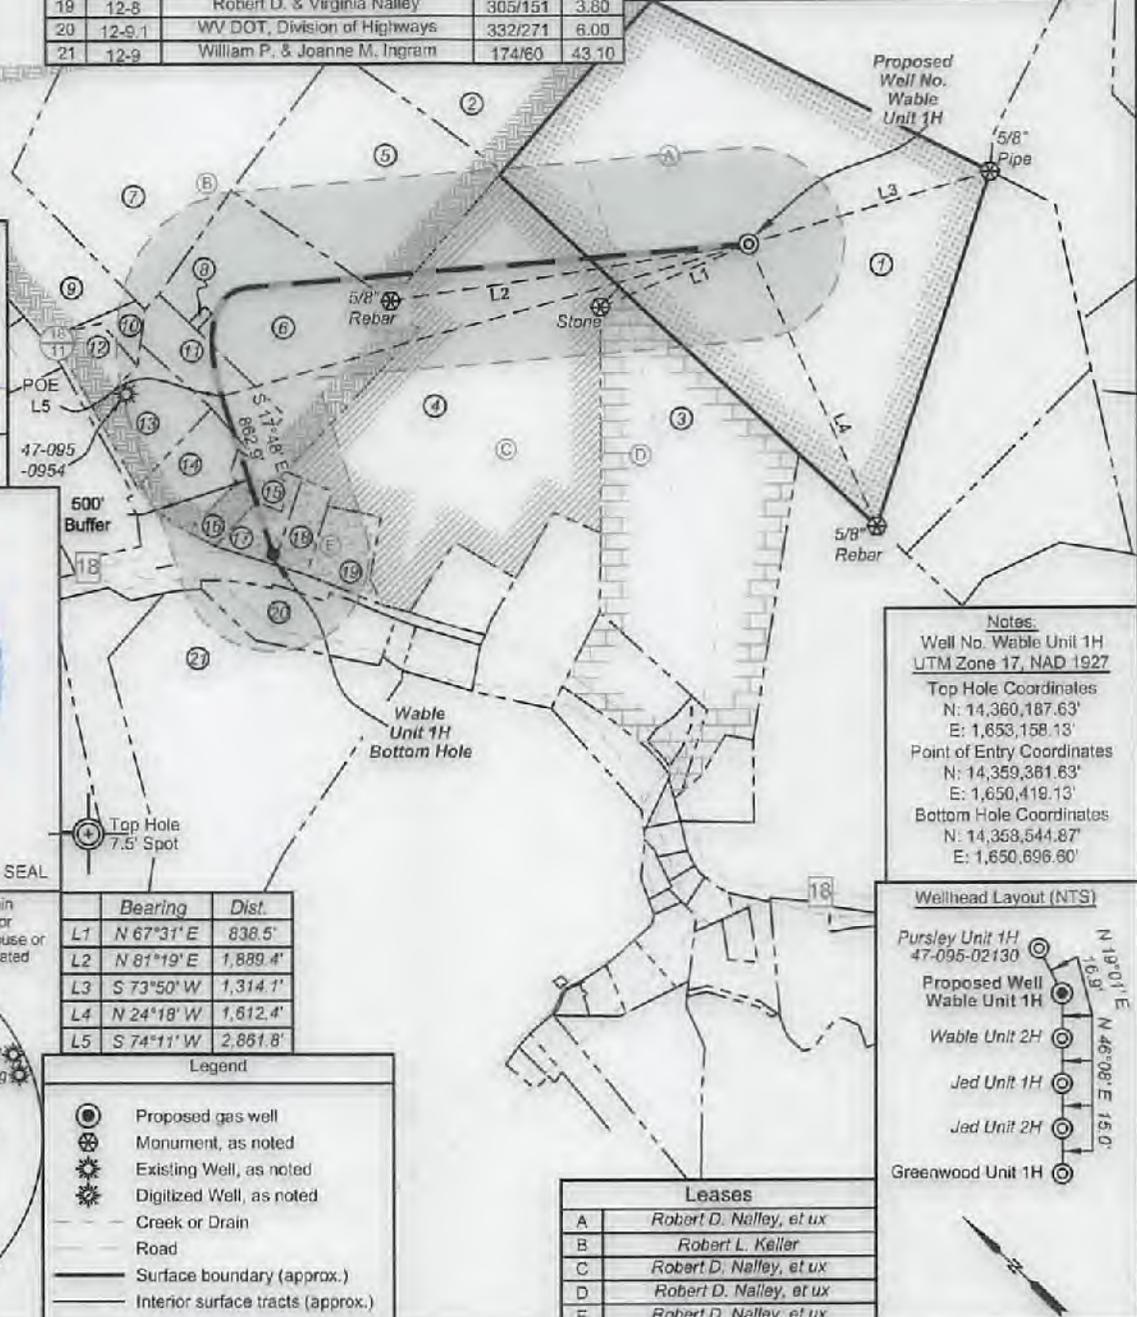

Note: 1 water well and 1 spring were found within 2000' of proposed well. No occupied dwellings or buildings 2,500 square feet or larger used to house or shelter dairy cattle or poultry husbandry are located within 625' of the center of the well pad.

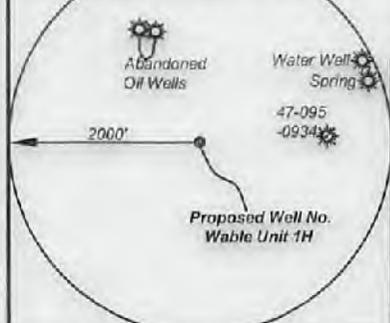


Bearing	Dist.
L1	N 67°31' E 838.5'
L2	N 81°19' E 1,889.4'
L3	S 73°50' W 1,314.1'
L4	N 24°18' W 1,612.4'
L5	S 74°11' W 2,881.8'

- Legend**
- Proposed gas well
 - Monument, as noted
 - Existing Well, as noted
 - Digitized Well, as noted
 - Creek or Drain
 - Road
 - Surface boundary (approx.)
 - Interior surface tracts (approx.)

Leases

A	Robert D. Nalley, et ux
B	Robert L. Keller
C	Robert D. Nalley, et ux
D	Robert D. Nalley, et ux
E	Robert D. Nalley, et ux

Notes
Well No. Wable Unit 1H UTM Zone 17, NAD 1927
Top Hole Coordinates N: 14,360,187.63' E: 1,653,158.13'
Point of Entry Coordinates N: 14,359,381.63' E: 1,650,419.13'
Bottom Hole Coordinates N: 14,358,544.87' E: 1,650,696.60'

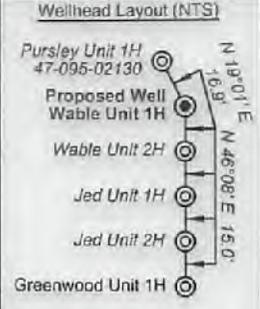

FILE NO: 270-54-L-13
DRAWING NO: Wable Unit 1H Well Plat
SCALE: 1" = 1000'
MINIMUM DEGREE OF ACCURACY: Submeter
PROVEN SOURCE OF ELEVATION: WVDOT, Harrisville, WV

STATE OF WEST VIRGINIA
DEPARTMENT OF ENVIRONMENTAL PROTECTION
OIL AND GAS DIVISION

DATE: November 30 2021
OPERATOR'S WELL NO. Wable Unit 1H
API WELL NO
47 - 095 - 02180
STATE COUNTY PERMIT

WELL TYPE: OIL GAS LIQUID INJECTION WASTE DISPOSAL
(IF GAS) PRODUCTION: STORAGE DEEP SHALLOW
LOCATION: ELEVATION: As-Built 971.8' WATERSHED: Middle Island Creek QUADRANGLE: Padon City
DISTRICT: Lincoln COUNTY: Tyler
SURFACE OWNER: Robert D. & Virginia A. Nalley ACREAGE: 80.00
ROYALTY OWNER: Robert D. Nalley, et ux (3); Robert L. Keller LEASE NO: ACREAGE: 80; 48.1; 214; 53.7;
PROPOSED WORK: DRILL CONVERT DRILL DEEPER FRACTURE OR STIMULATE PLUG OFF OLD FORMATION
 PERFORATE NEW FORMATION OTHER PHYSICAL CHANGE IN WELL (SPECIFY)
 PLUG AND ABANDON CLEAN OUT AND REPLUG TARGET FORMATION: Marcellus Shale ESTIMATED DEPTH: 6,600' TVD 11,200' MD

WELL OPERATOR: Antero Resources Corporation DESIGNATED AGENT: Dianna Stamper - CT Corporation System
ADDRESS: 1615 Wynkoop Street ADDRESS: 5400 D Big Tyler Road
Denver, CO 80202 Charleston, WV 25313