

352' to Top Hole

LATITUDE 39 - 35 - 00


LONGITUDE 80 - 47 - 30

Antero Resources  
Well No. Ingold 5V

Antero Resources Corporation



**Notes:**  
 West Virginia Coordinate System of 1927, North Zone based upon Differential GPS Measurements.  
 Well No. Ingold 5V coordinates are  
 N: 386,188.92'    Latitude: 39°33'11.20"  
 E: 1,635,446.82'    Longitude: 80°47'34.50"  
 UTM Zone 17, NAD 1983  
 Top Hole Coordinates  
 N: 4,378,188.220m  
 E: 517,806.409m  
 UTM Zone 17, NAD 1927  
 Top Hole Coordinates  
 N: 14,363,390.79'  
 E: 1,698,788.44'  
 Plat orientation and corner and well references are based upon the grid north meridian.  
 Well location references are based upon the magnetic meridian.

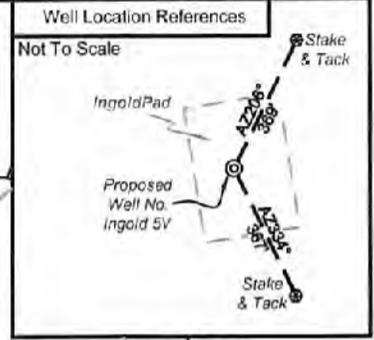

15  
6  
Robert E. & Beth Ann Clark  
366/460  
53.25 AC

8  
1  
Karen & Ernest Clark  
366/625  
15 Acres

15  
7  
Clair Phillip Dawson, Jr.  
471/210  
104.25 AC

7  
16  
John B. & Helen L. Bennett  
334/359  
90 AC

8  
2  
Wendi M. Manion  
348/476  
1 AC


8  
3  
Wendi M. Manion  
348/476  
29.5 Acres

8  
4  
Karen & Ernest Clark  
366/625  
34.25 Acres



I, the undersigned, hereby certify that this plat is correct to the best of my knowledge and belief and shows all the information required by law and the rules issued and prescribed by the Department of Environmental Protection.

*Bradley D. Miller*  
Bradley D. Miller, P.S. 2167

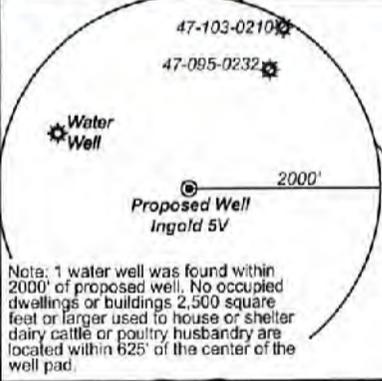

**Legend**

- ⊙ Proposed gas well
- ⊗ Found corner, as noted
- ⊛ Existing Well, as noted
- ⊙ Digitized Well
- - - Existing Road
- - - Creek/Drain
- Surface boundary (approx.)
- Interior surface tracts (approx.)

FILE NO: 06-34-G-21  
 DRAWING NO: Ingold 5V Well Plat  
 SCALE: 1" = 500'  
 MINIMUM DEGREE OF ACCURACY: Submeter  
 PROVEN SOURCE OF ELEVATION: WVDOT, Harrisville, WV

**STATE OF WEST VIRGINIA**  
 DEPARTMENT OF ENVIRONMENTAL PROTECTION  
**OIL AND GAS DIVISION**


DATE: April 8 2022  
 OPERATOR'S WELL NO. Ingold 5V  
 API WELL NO  
 47 - 095 - 02787  
 STATE COUNTY PERMIT

WELL TYPE:  OIL  GAS  LIQUID INJECTION  WASTE DISPOSAL  
 (IF GAS) PRODUCTION:  STORAGE  DEEP  SHALLOW  
 LOCATION: ELEVATION: Proposed 1,255' Existing 1,282' WATERSHED: Fishing Creek QUADRANGLE: Porter Falls  
 DISTRICT: Ellsworth COUNTY: Tyler  
 SURFACE OWNER: Karen & Ernest Clark ACREAGE: 15.00  
 ROYALTY OWNER: Karen Sue Clark LEASE NO: LEASE ACREAGE: 14.50  
 PROPOSED WORK:  DRILL  CONVERT  DRILL DEEPER  FRACTURE OR STIMULATE  PLUG OFF OLD FORMATION  
 PERFORATE NEW FORMATION  OTHER PHYSICAL CHANGE IN WELL (SPECIFY) \_\_\_\_\_ 7,400' TVD  
 PLUG AND ABANDON  CLEAN OUT AND REPLUG TARGET FORMATION: Marcellus Shale ESTIMATED DEPTH: 7,400' MD

WELL OPERATOR: Antero Resources Corporation DESIGNATED AGENT: Dianna Stamper - CT Corporation System  
 ADDRESS: 1615 Wynkoop Street ADDRESS: 5400 D Big Tyler Road  
 Denver, CO 80202 Charleston, WV 25313

04/15/2022

4709502

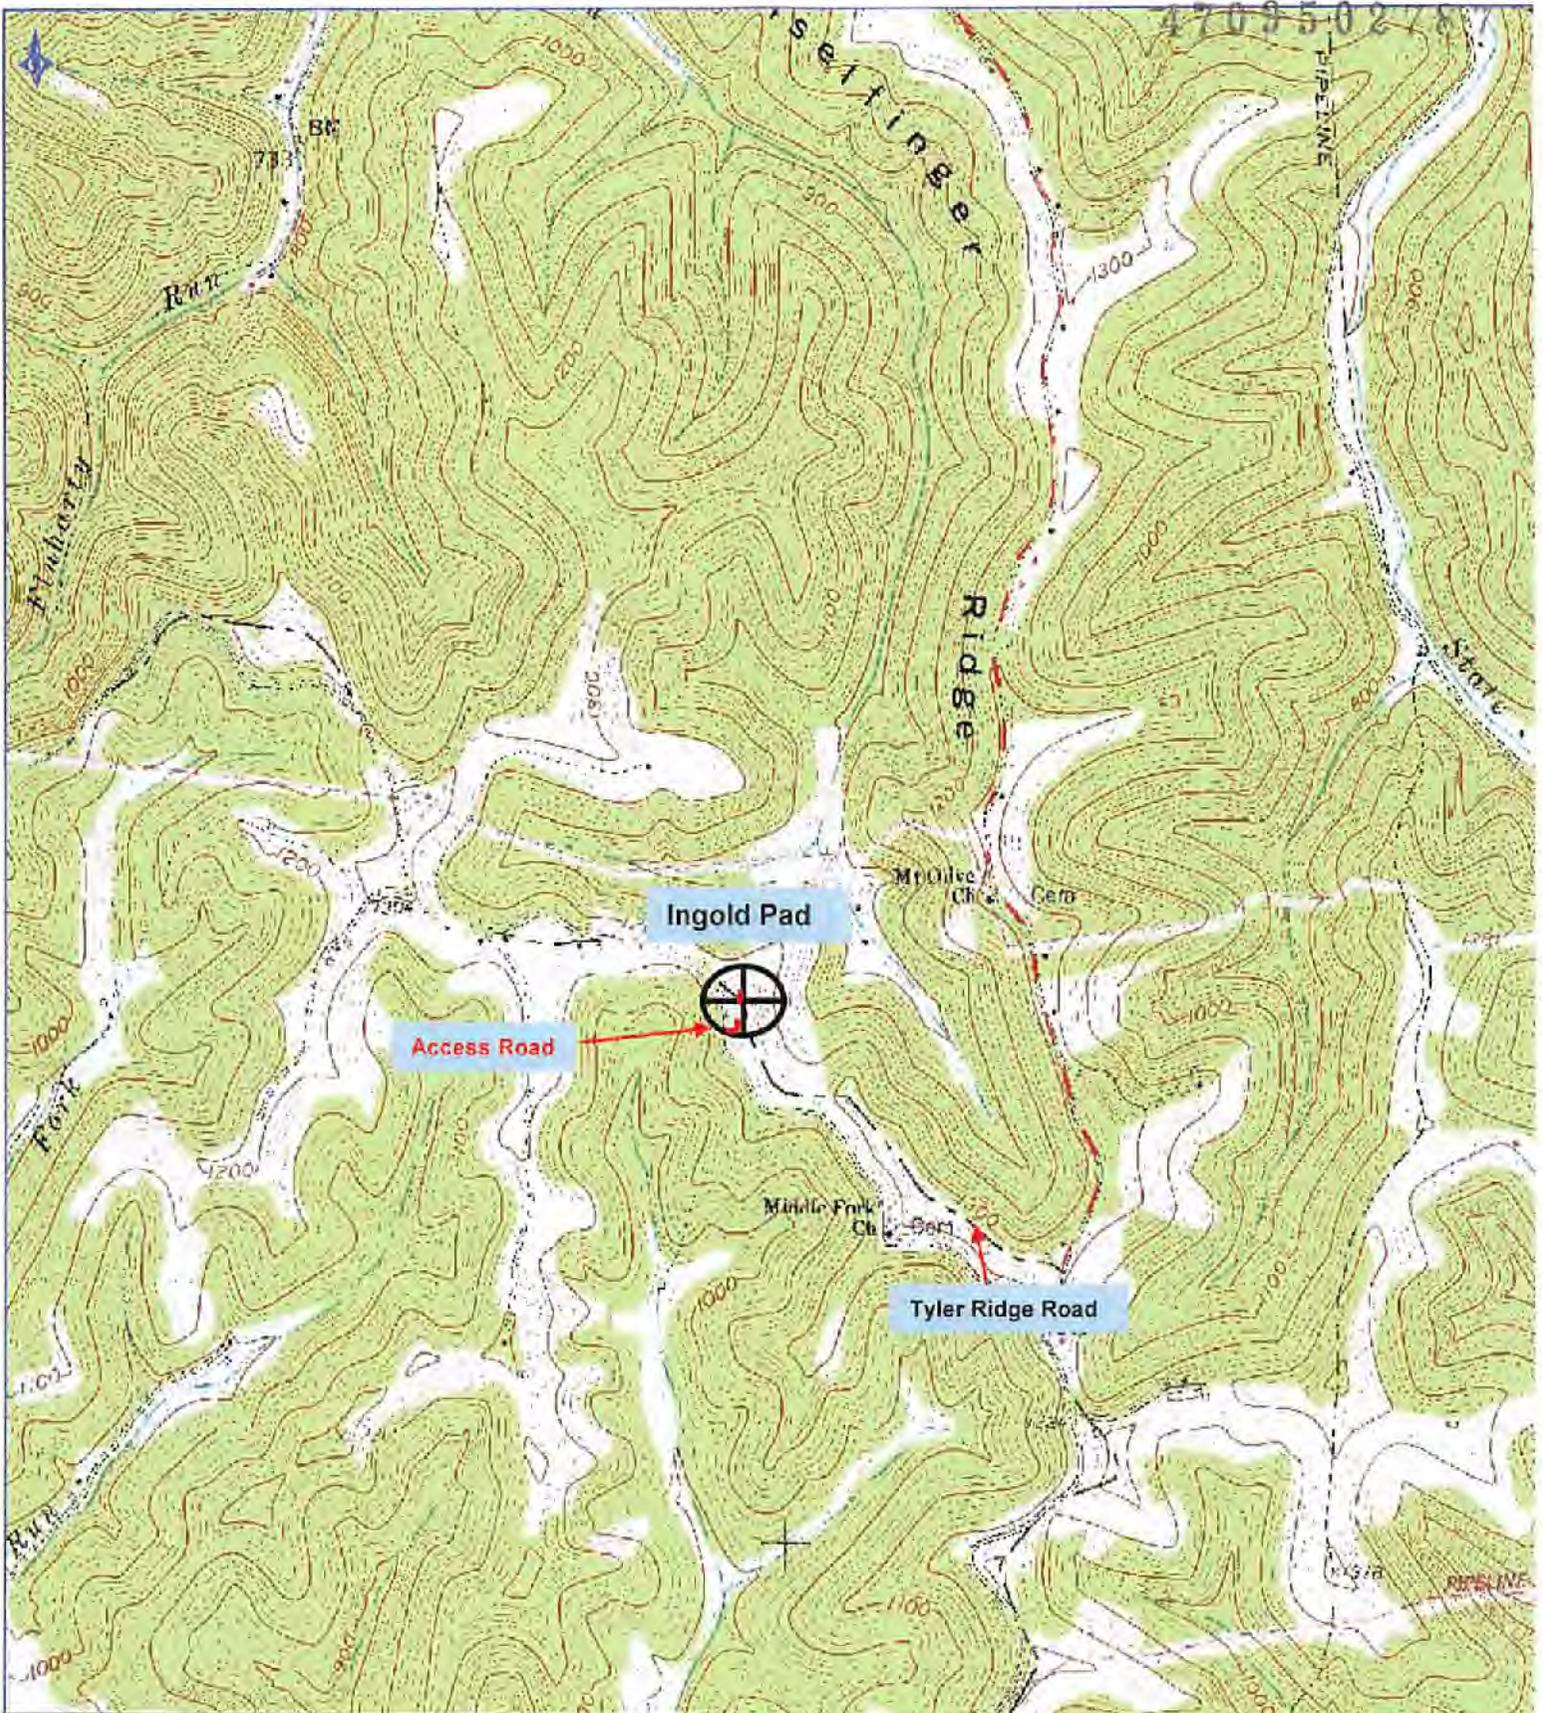

**Antero Resources Corporation**  
 Appalachian Basin  
 Ingold Pad  
 Wetzel County

Quadrangle: Porter Falls  
 Watershed: Outlet Middle Island Creek  
 District: Ellsworth  
 Date: 1-26-2022

RECEIVED  
 Office of Oil and Gas  
 MAR 09 2022  
 WV Department of  
 Environmental Protection

04/15/2022  
 WETZEL  
 COUNTY